
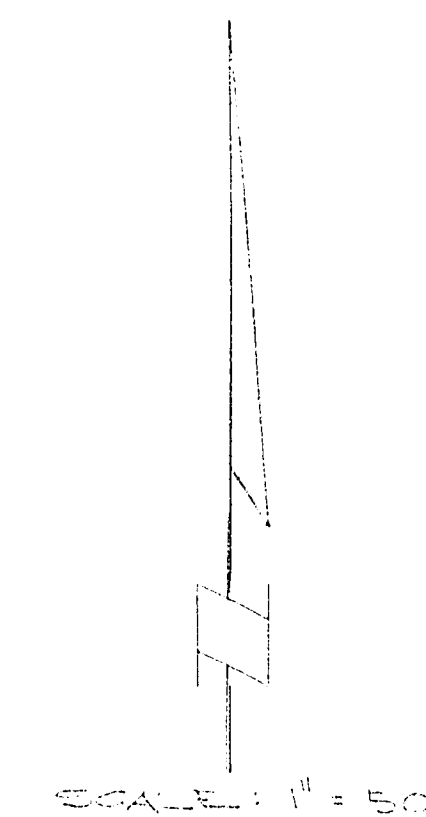


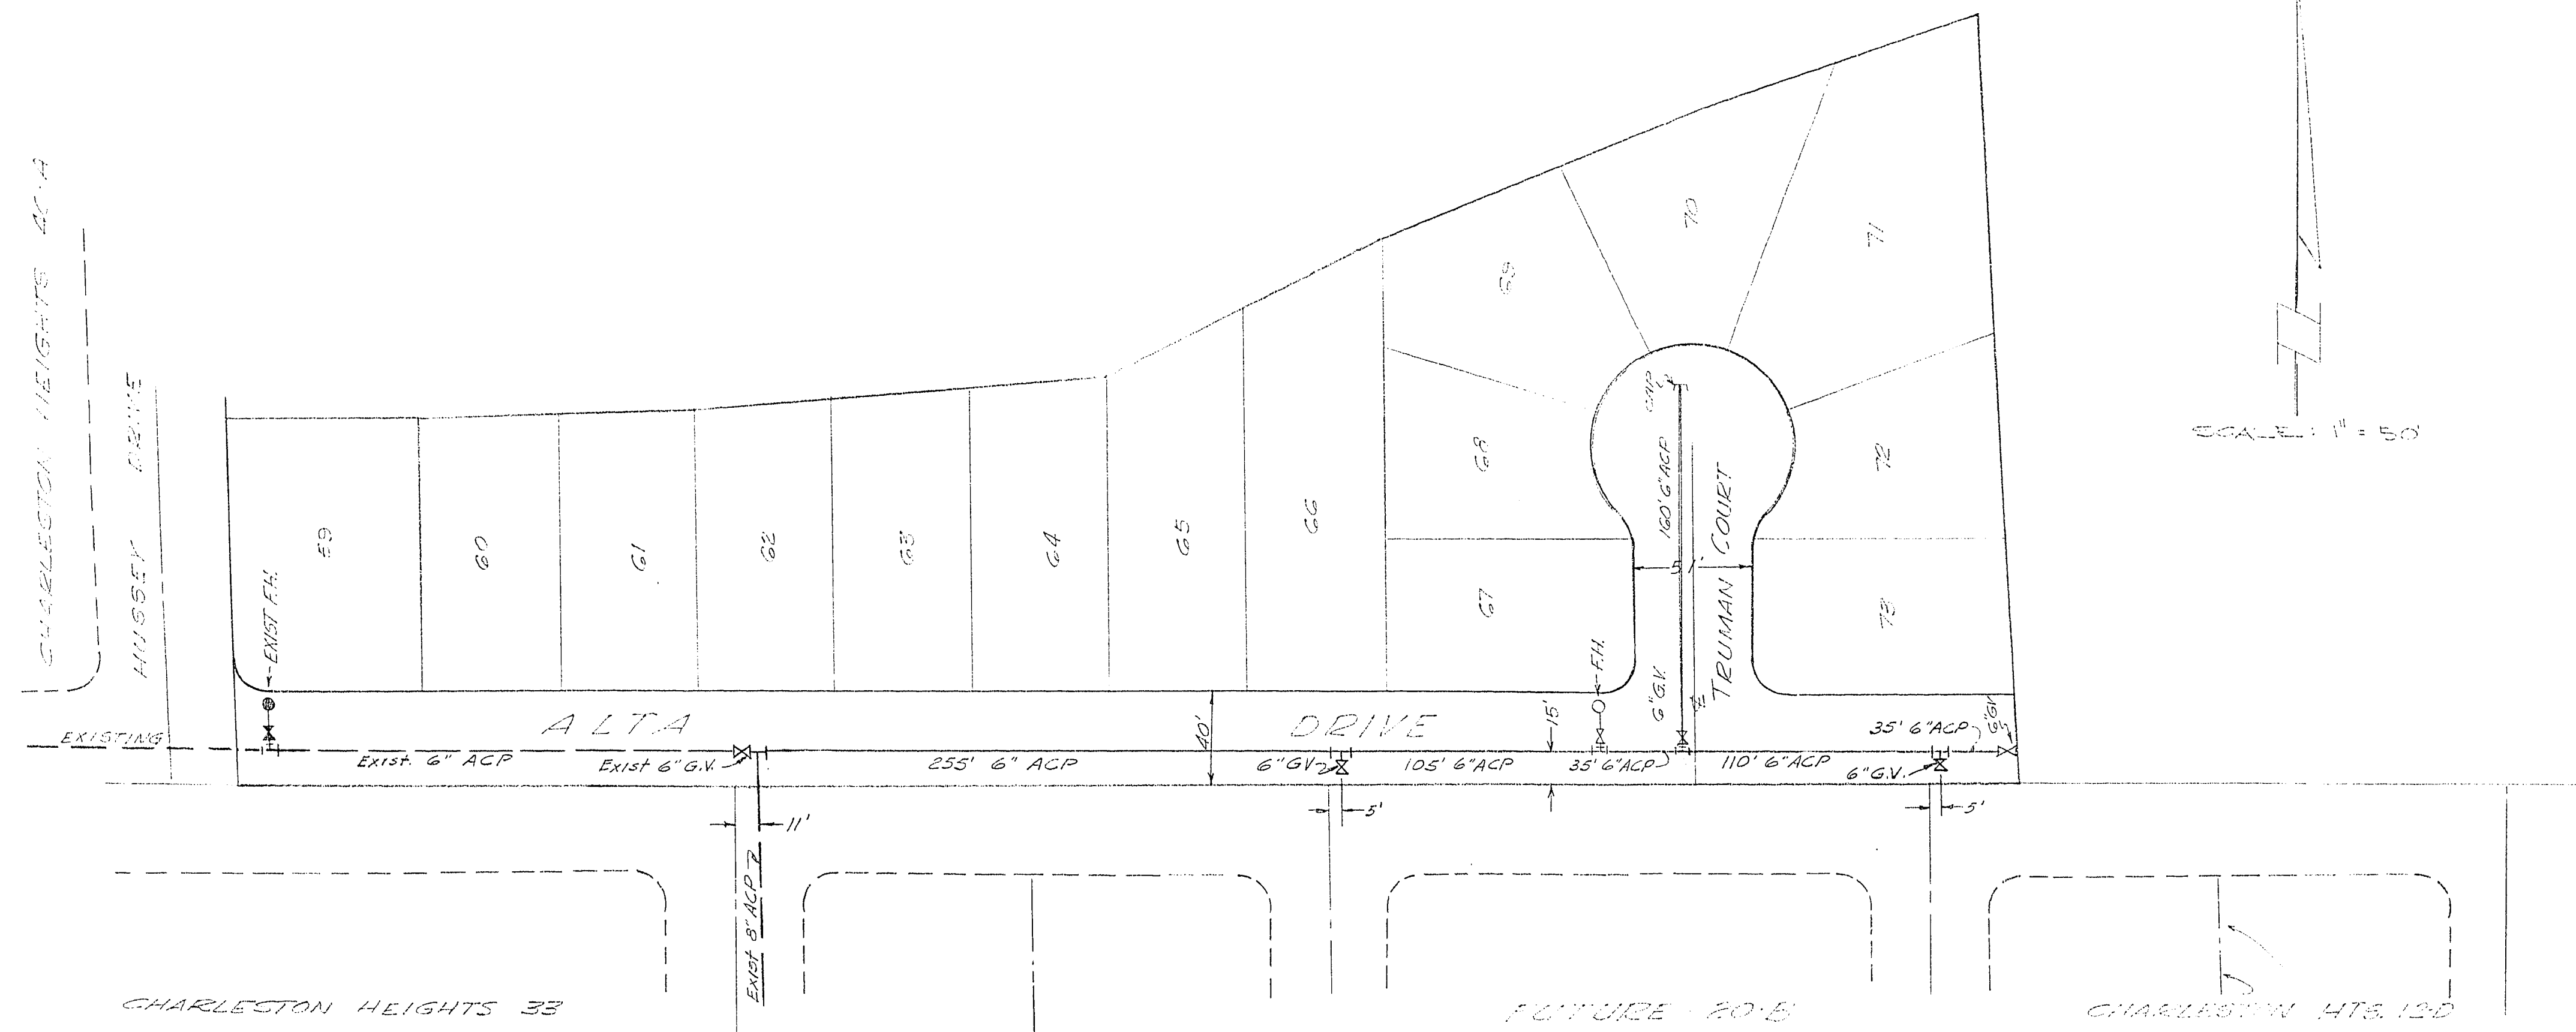

ESTIMATE OF QUANTITIES

6" ACP	540 LF
6" GATE VALVES	3 EA
FIRE HYDRANTS	1 EA
COPPER SERVICES	15 EA

APPROVALS

CITY ENGINEER J. J. [Signature] DATE 7/7/62

FIRE CHIEF C. Williams DATE 8/7/62

L.R.V.W.D. _____ DATE _____

CLARK COUNTY WATER DISTRICT

[Signature] DATE 8-6-62

CHARLESTON HEIGHTS UNIT NO. 41-B		
WATER PLAN		
DESIGNED DFC	WESTERN ENGINEERS, INC. LAS VEGAS NEVADA	SHEET 1 OF 2
DRAWN [Signature]		
CHECKED DFC		
APPROVED <u>[Signature]</u> DATE <u>8/6/62</u>		