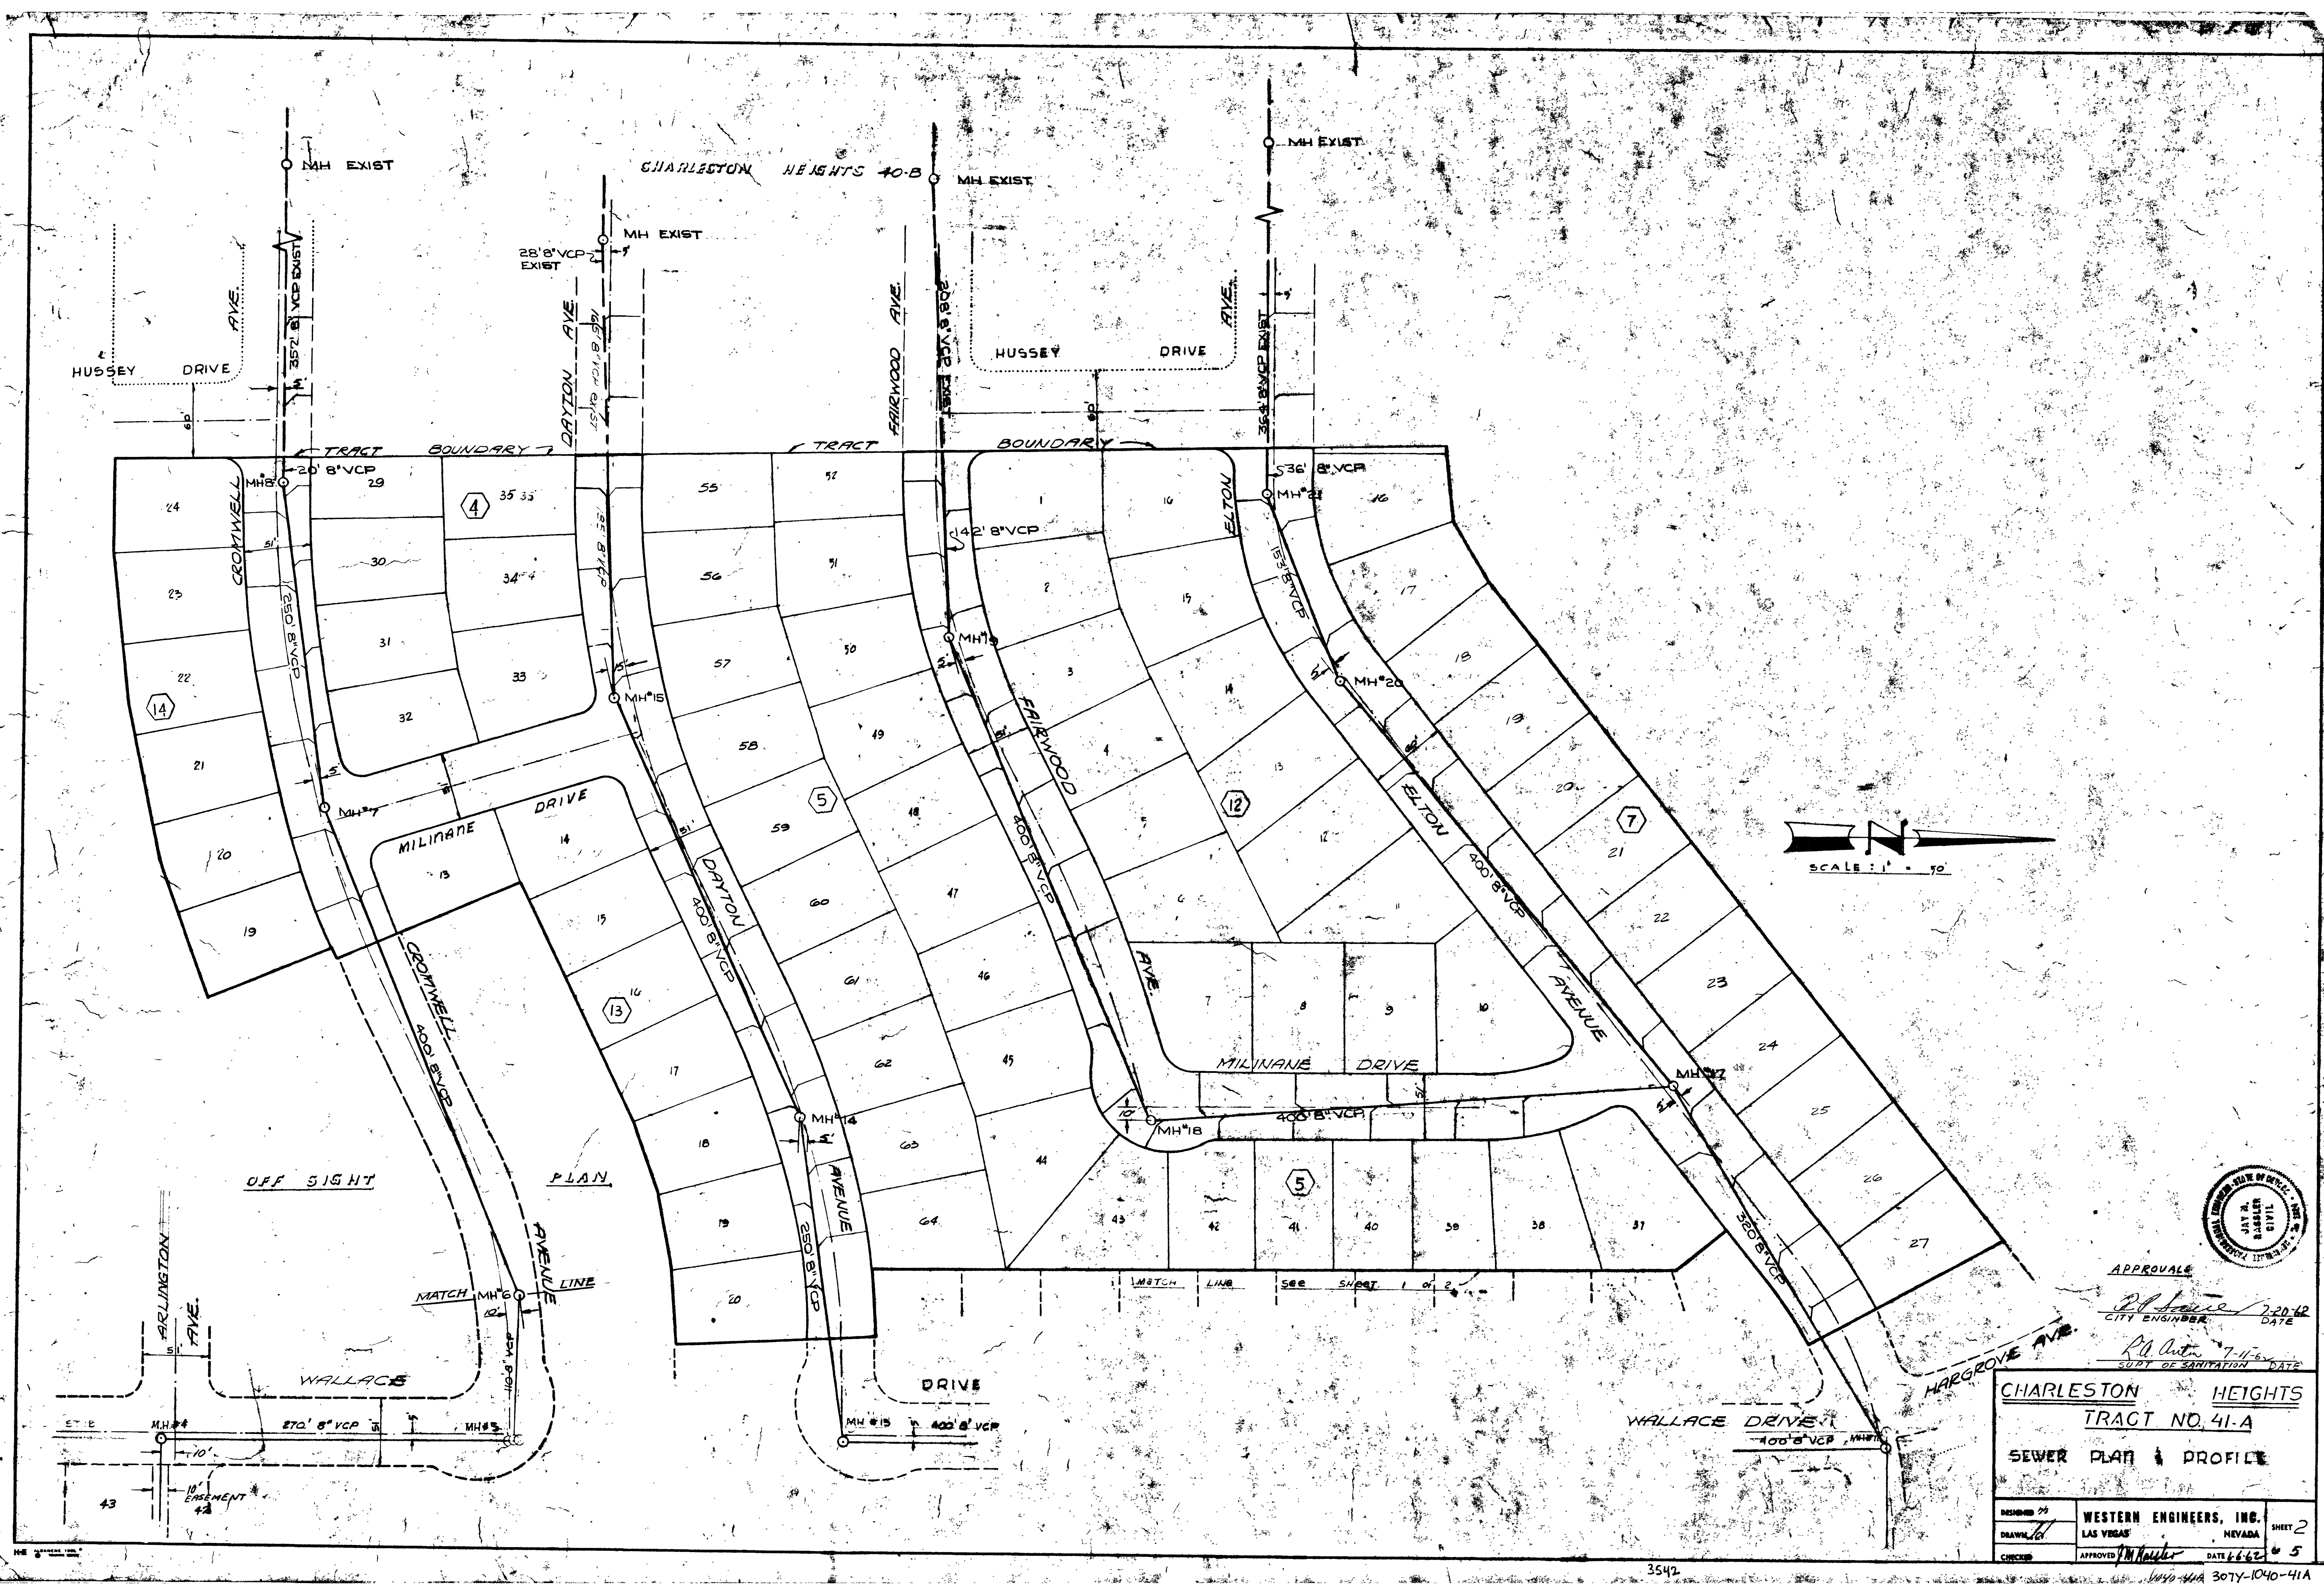


APPROVAL

[Signature] 7-20-42
CITY ENGINEER DATE

[Signature] 7-11-42
SURT. OF SANITATION DATE

CHARLESTON HEIGHTS
TRACT NO. 41-A
SEWER PLAN & PROFILE

DESIGNED BY	WESTERN ENGINEERS, INC. LAS VEGAS, NEVADA	SHEET 2 OF 5
DRAWN BY		
CHECKED		
APPROVED <i>[Signature]</i> DATE 6-6-42		

3542

307Y-1040-41A

