
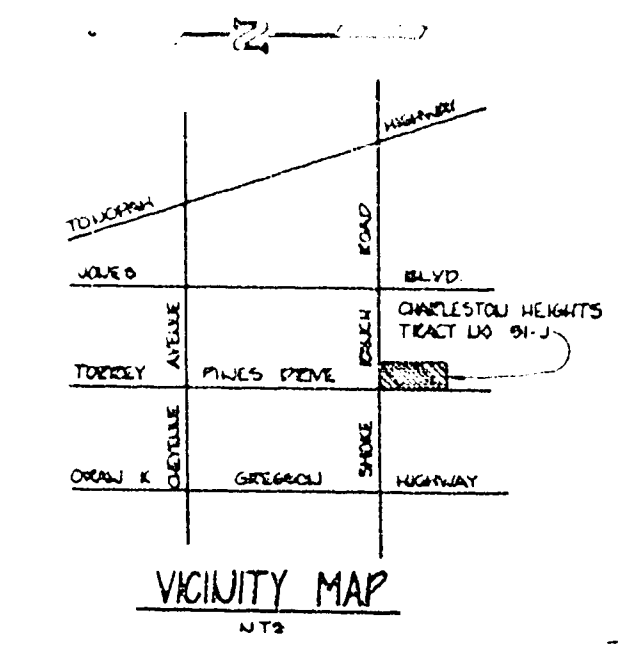


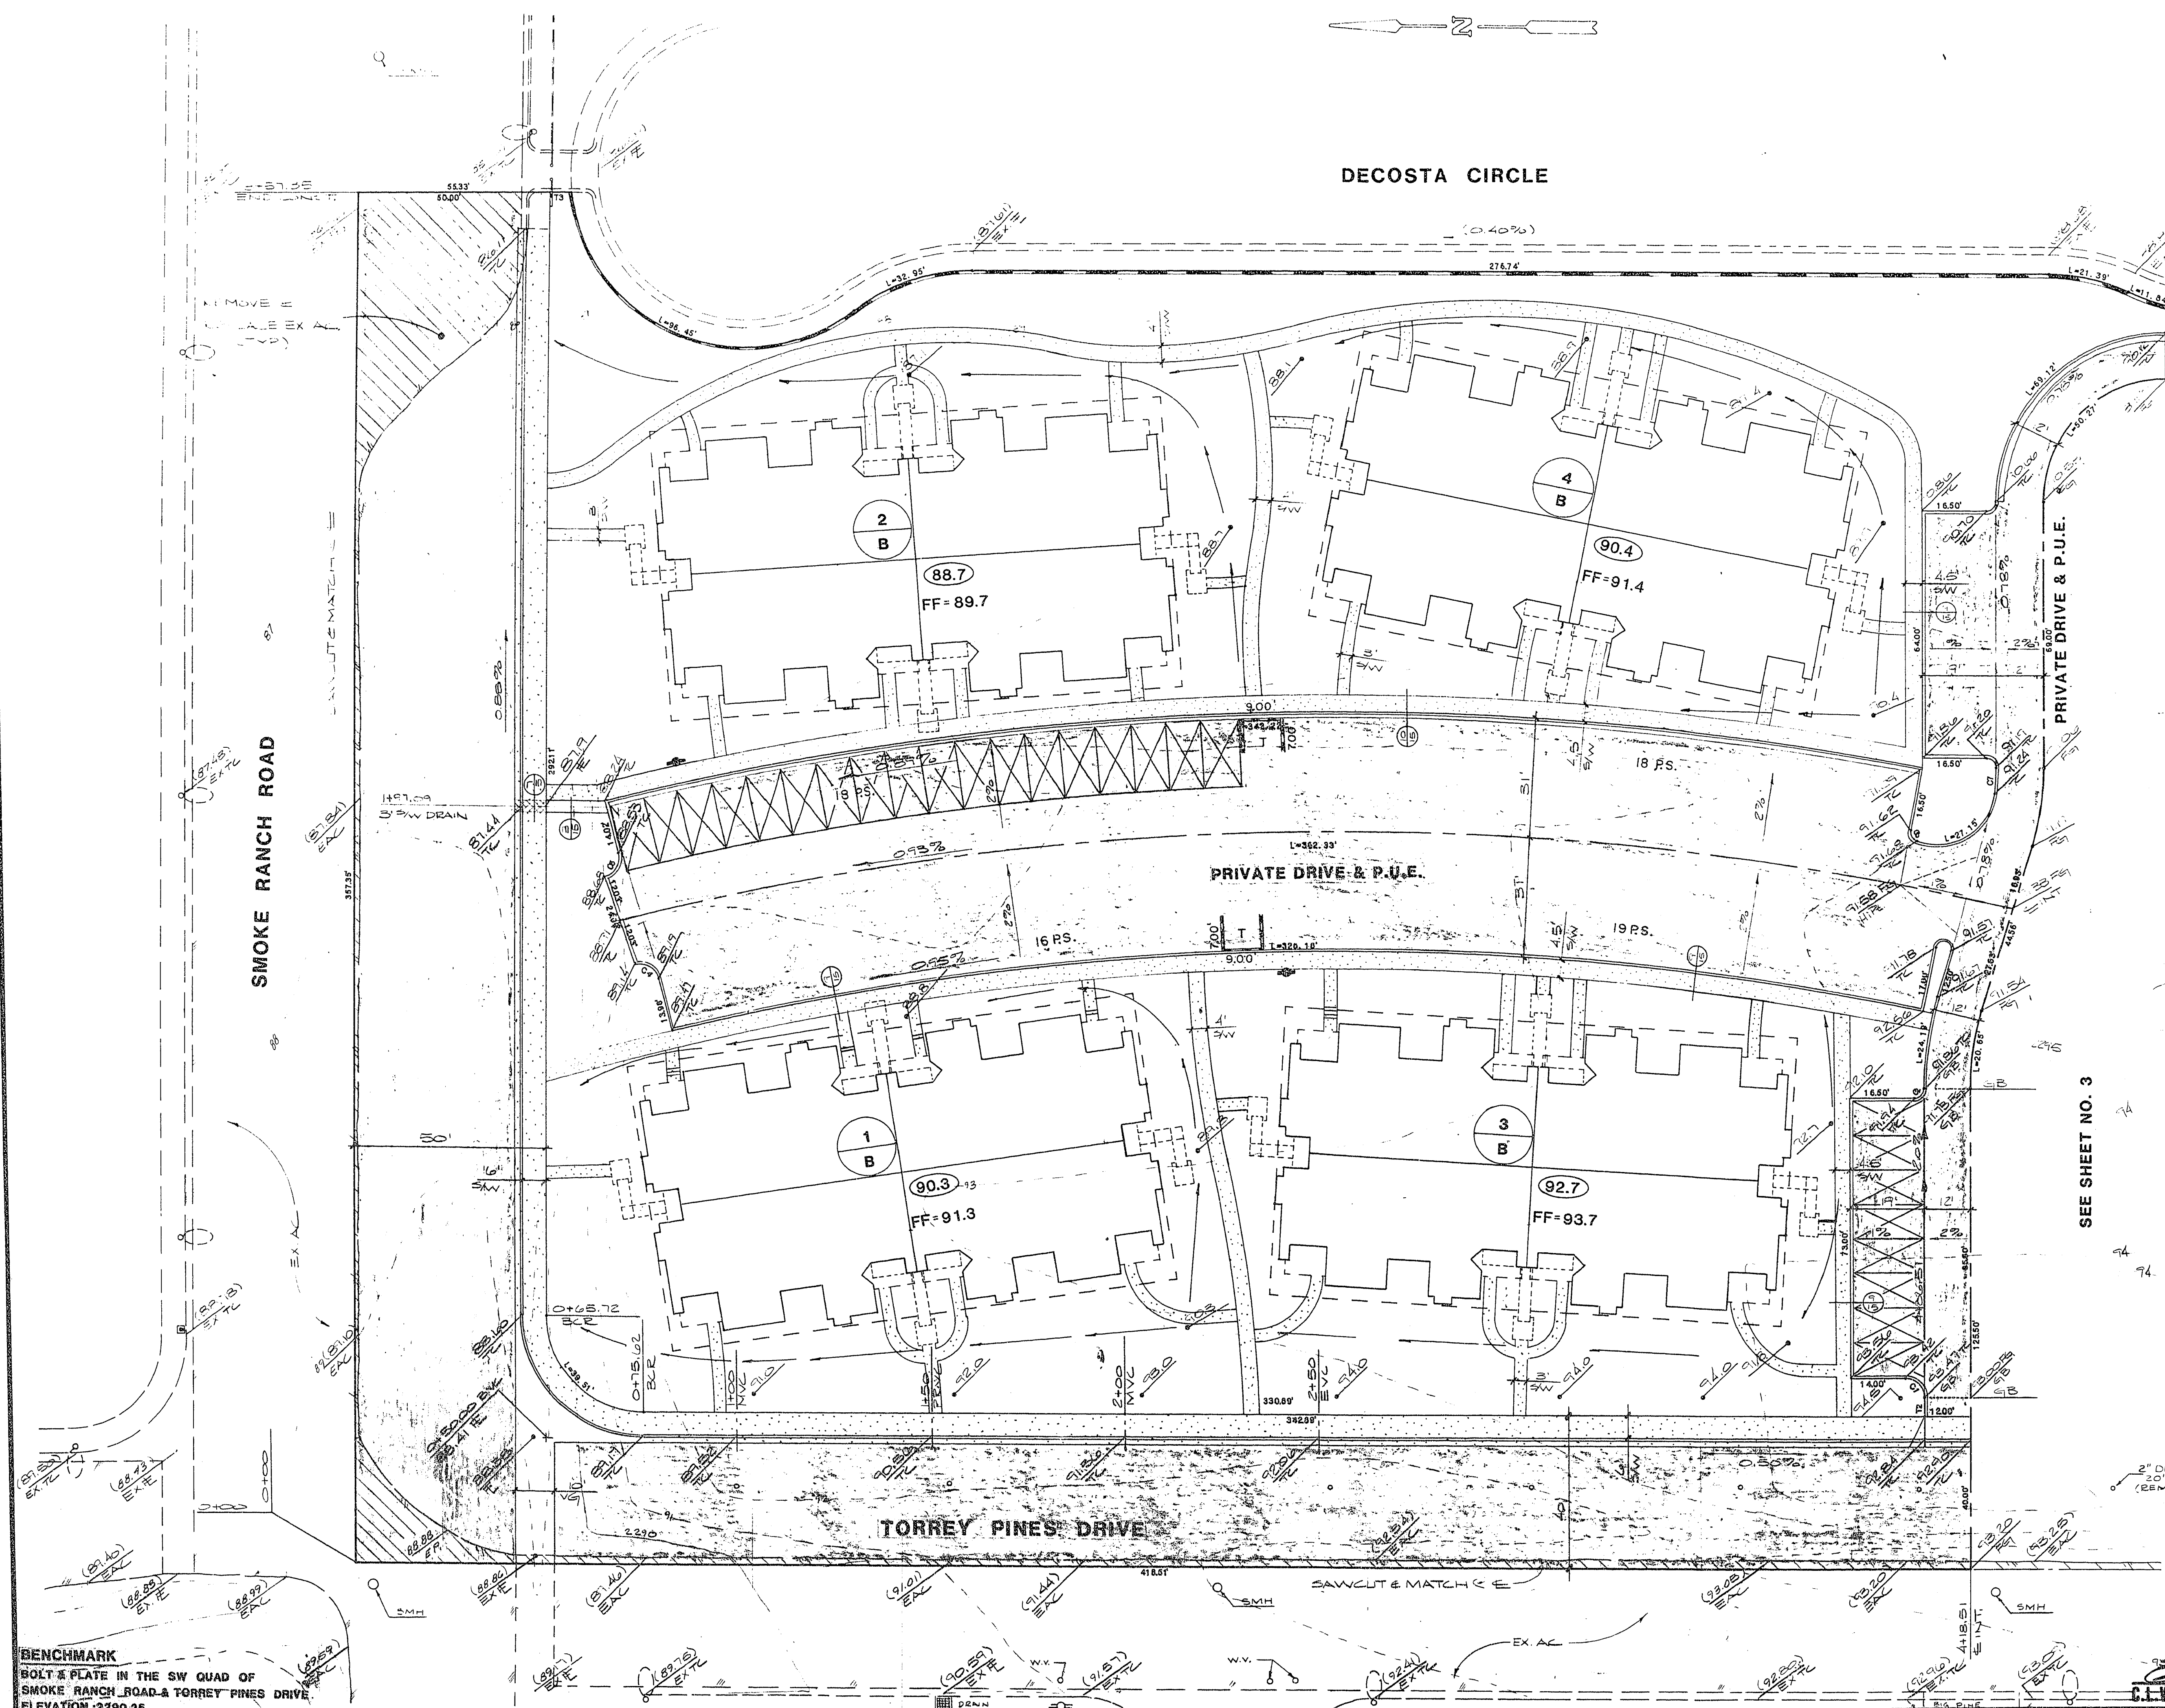

LEGEND

- FF FINISHED GRADE
- RS. ROUGH GRADE
- EA EXISTING AREA
- EA EXISTING LINE
- EA EXISTING GRADE
- EA EXISTING SWALE
- EA EXISTING WALL
- EA EXISTING SIDEWALK
- EA EXISTING PAD GRADE
- EA EXISTING BUILDING NO.
- EA EXISTING BUILDING TYPE
- EA EXISTING ROUGH GRADE ELEV.
- EA EXISTING PARKING SPACE
- EA EXISTING TRASH AREA 9'X7'(TYP)

QUANTITY ESTIMATE

EXCAVATION	24,856	CY
VOID	8,668	CY
TOTAL EXPORT (RAW)	16,188	CY

BENCHMARK
BOLT & PLATE IN THE SW QUAD OF
SMOKE RANCH ROAD & TORREY PINES DRIVE
ELEVATION: 2290.25

C.I.V. LAND DEVELOPMENT
DATE 6/13/86

REV. DATE BY

1	8-86	CD
2	8-86	CD
3	6-86	CD
4	8-86	CD

REVISION

2/18/86

CHARLESTON HEIGHTS TRACT NO. 51-J

PROJECT

WO NO. 3311

BY SCD

DATE JAN. '86

SCALE 1"=20'

SHEET

2

OF 15 SHEETS

CONSULTING ENGINEERS • PLANNERS

2300 PASO DEL PRADO BUILDING A SUITE 100

LAS VEGAS, NEVADA 89102 PHONE (702) 873-7550

nevada

vtm