
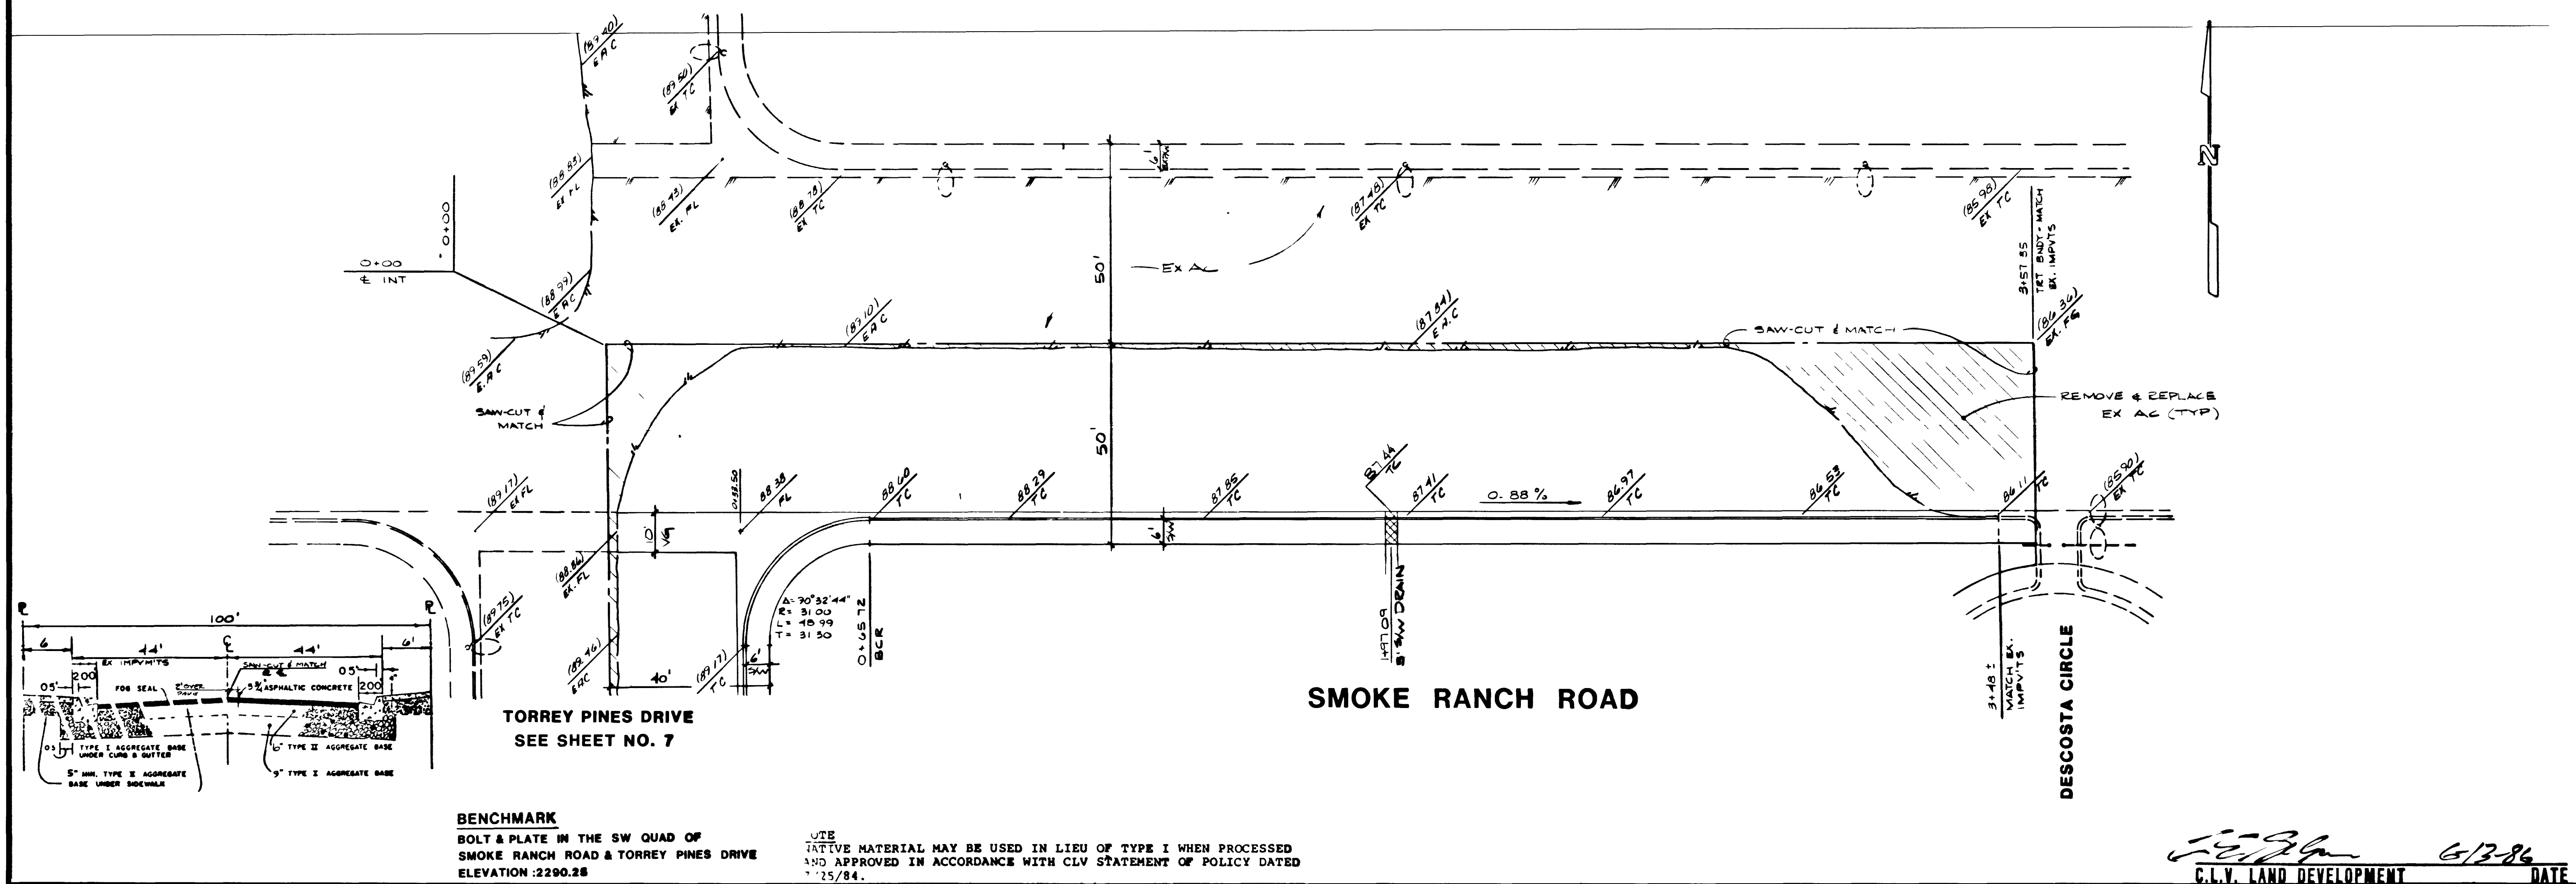


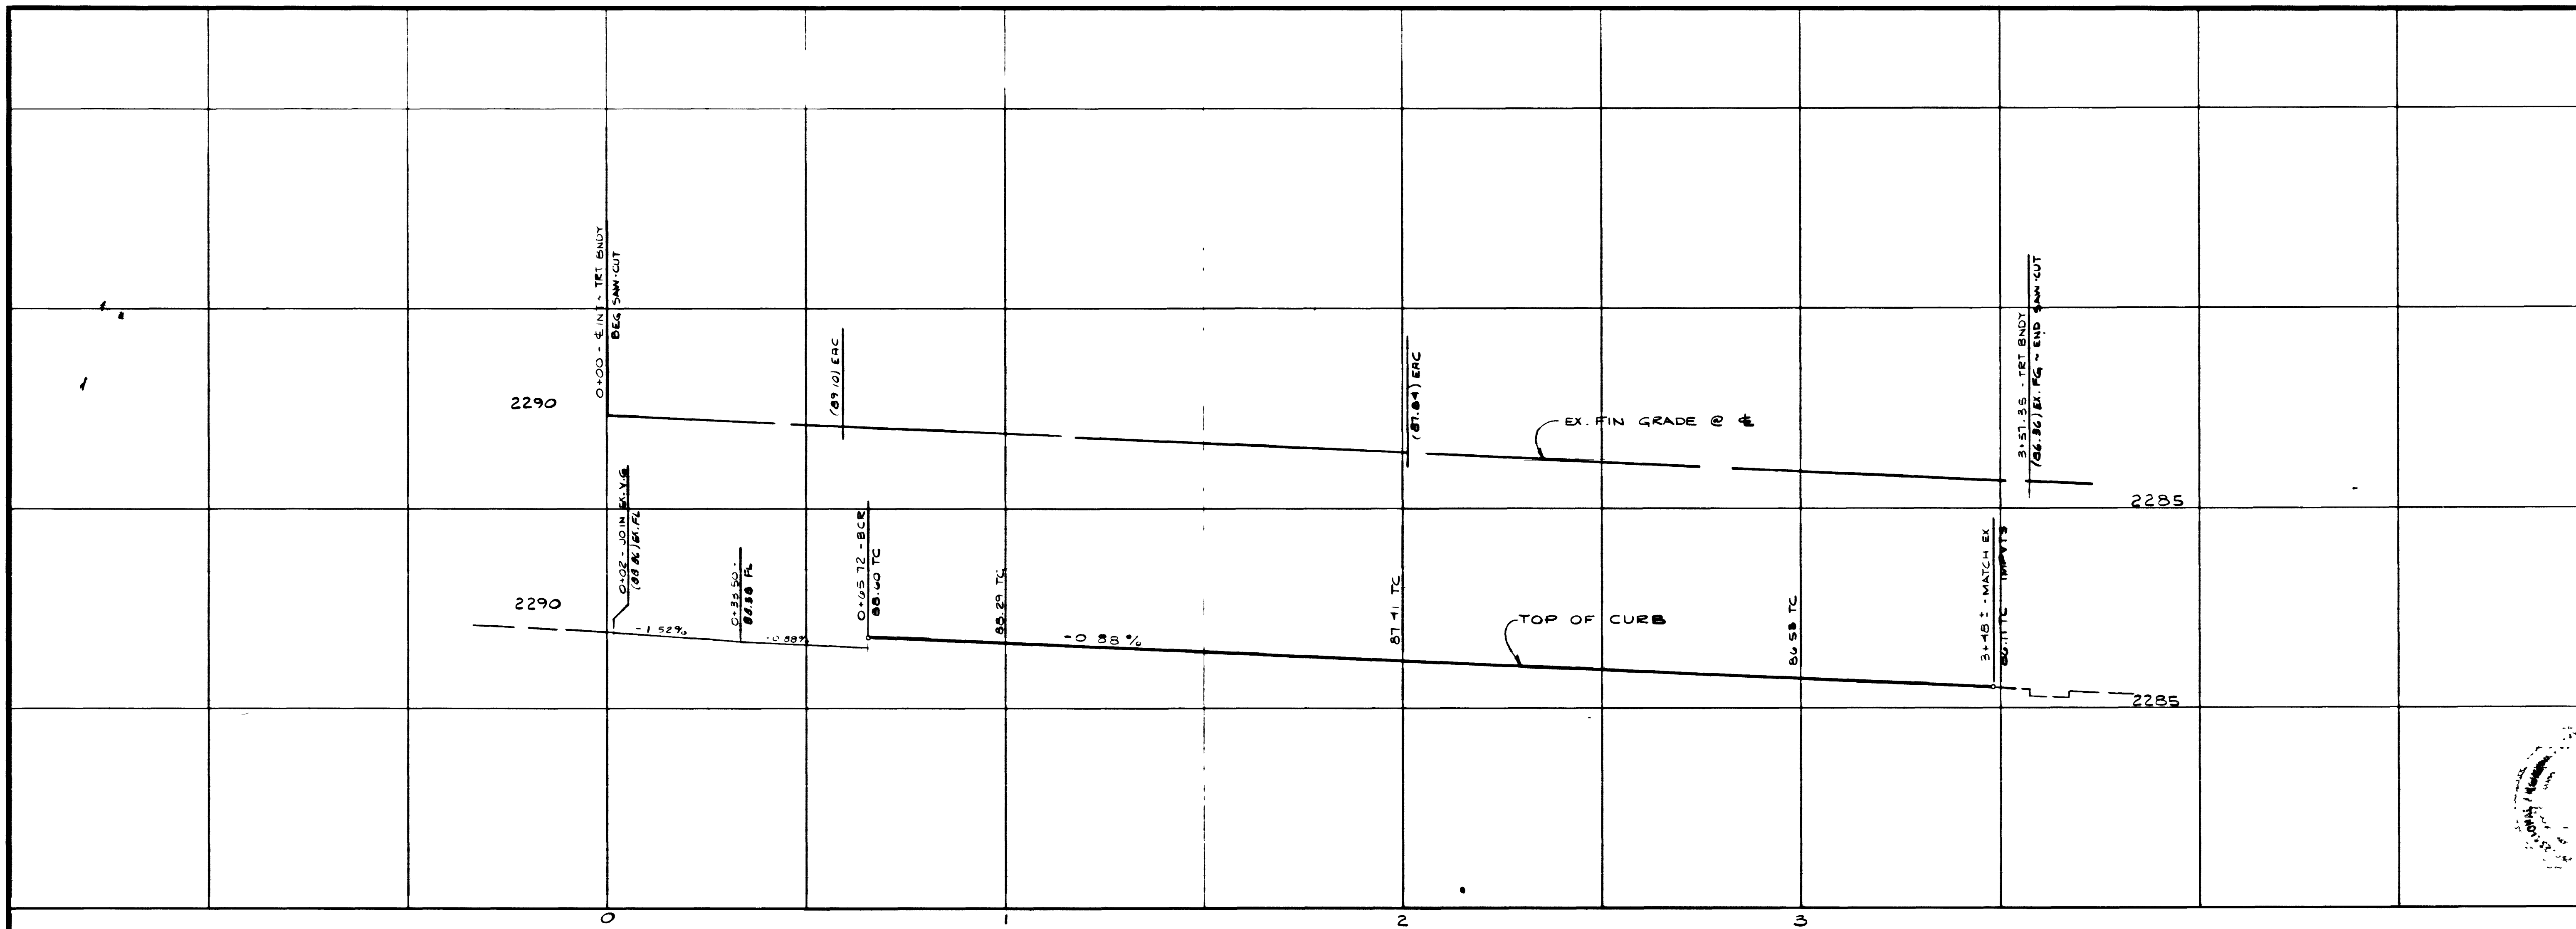

BENCHMARK
BOLT & PLATE IN THE SW QUAD OF SMOKE RANCH ROAD & TORREY PINES DRIVE ELEVATION: 2290.28

NOTE
TARTIVE MATERIAL MAY BE USED IN LIEU OF TYPE I WHEN PROCESSED AND APPROVED IN ACCORDANCE WITH CLV STATEMENT OF POLICY DATED 12/25/84.

STREET PLAN & PROFILE
SMOKE RANCH ROAD

CHARLESTON HEIGHTS TRACT NO. 51-J

DATE 6/13/86

SCALE HOR 1" = 20' VERT 1" = 4'



OF 15 SHEETS

REV	DATE	BY	REVISIONS PER CLV
1	6/13/86	CLV	1

CONSULTING ENGINEERS • PLANNERS
2300 PASO DEL PRADO BUILDING A SUITE 100
LAS VEGAS, NEVADA 89102 PHONE (702) 873-7550

vtm nevada

Charles D. Doherty 2/18/86

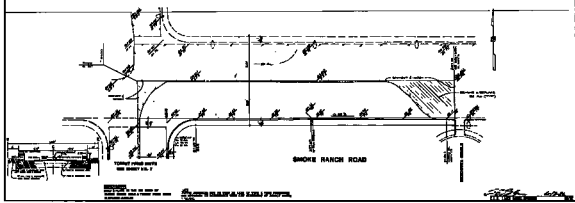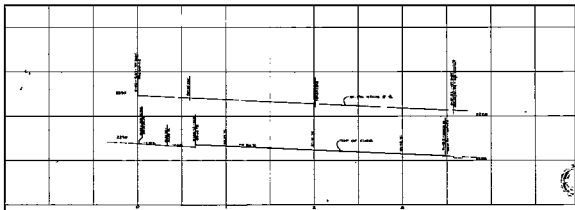

