



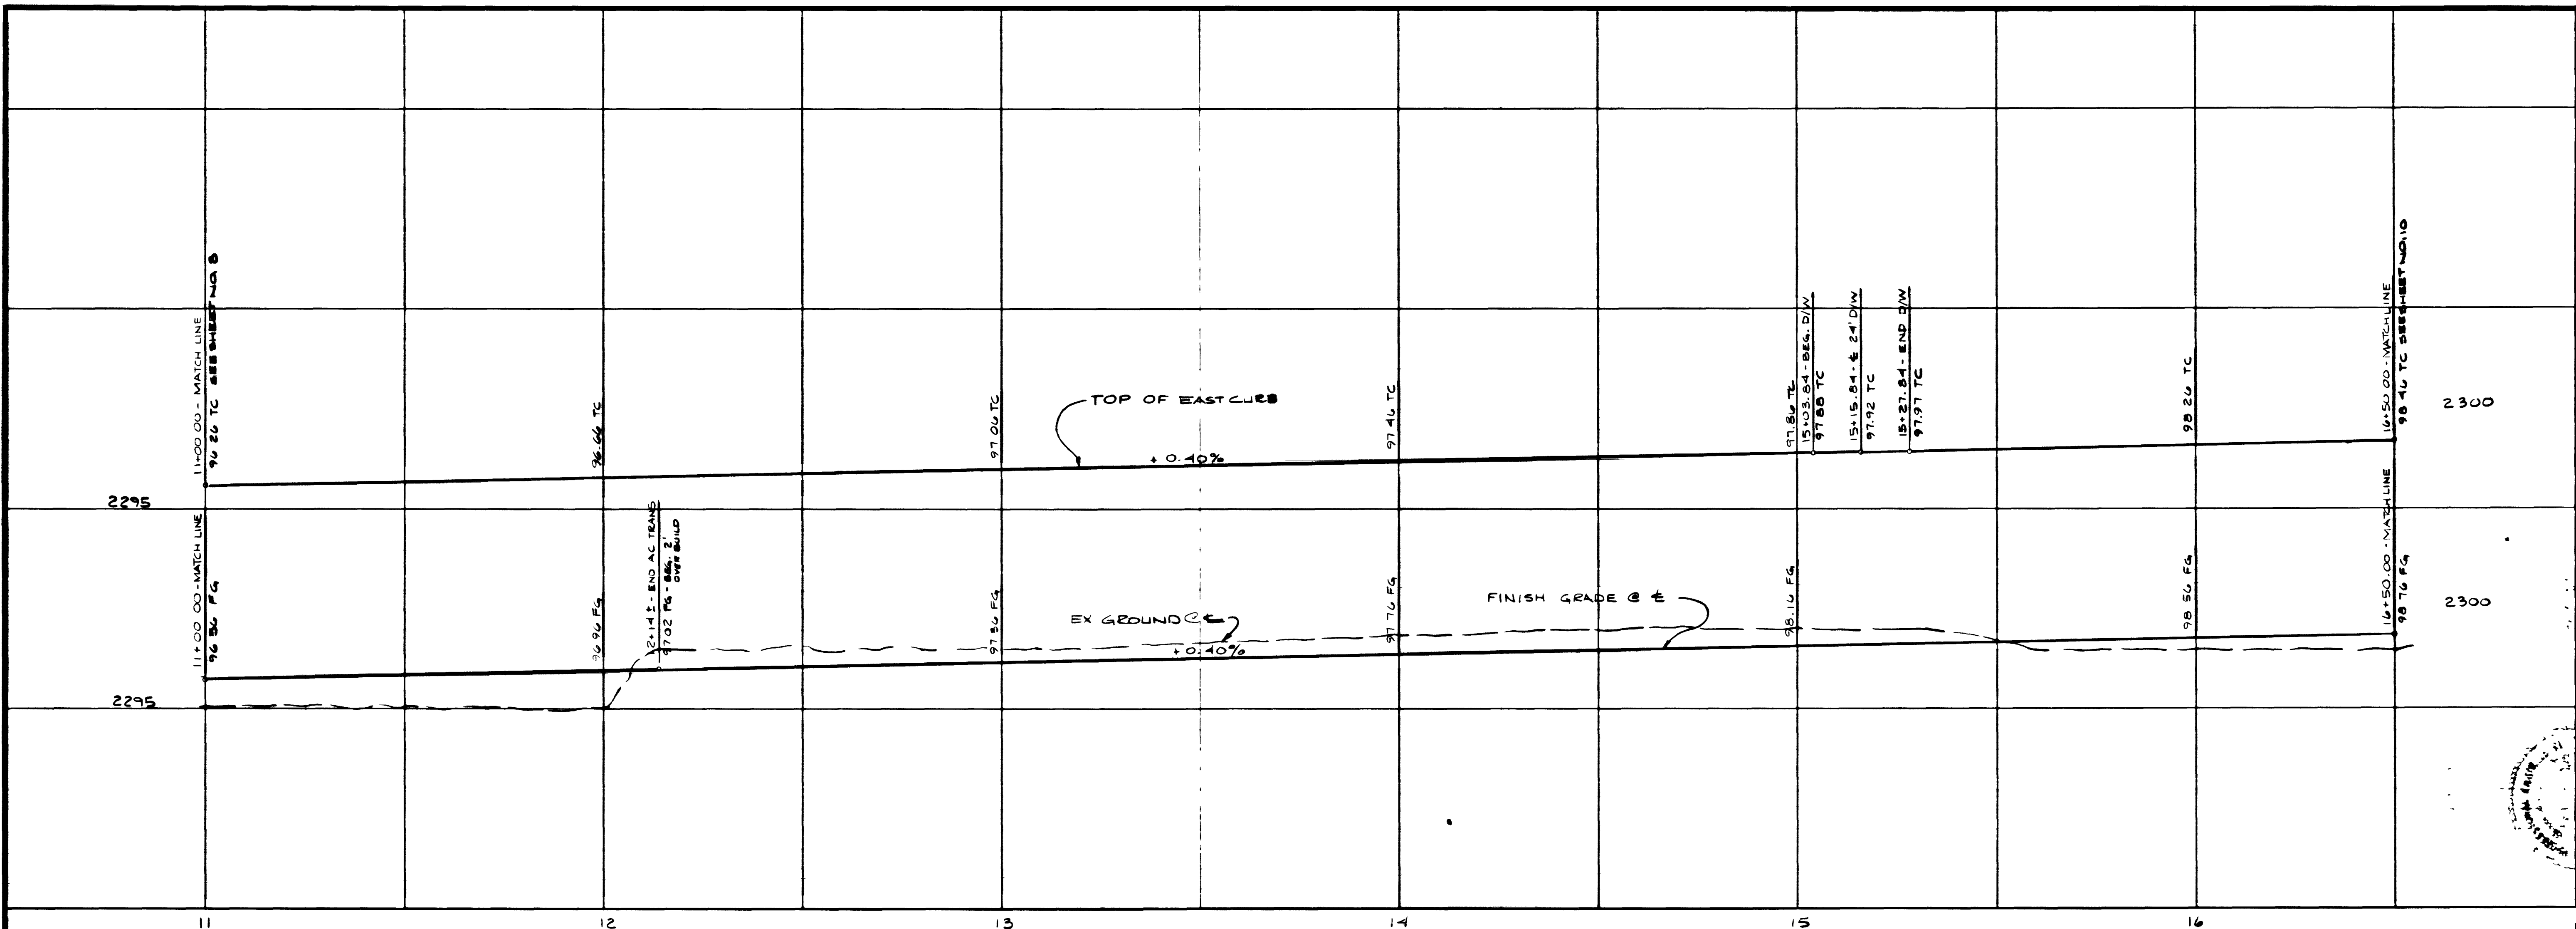

REV	DATE	BY	REVISION
1	1-8-84	SCD	REVISIONS PER CLV

CONSULTING ENGINEERS	PLANNERS
2300 PASEO DEL PRADO BUILDING A SUITE 100	
LAS VEGAS, NEVADA 89102	PHONE (702) 873-7550

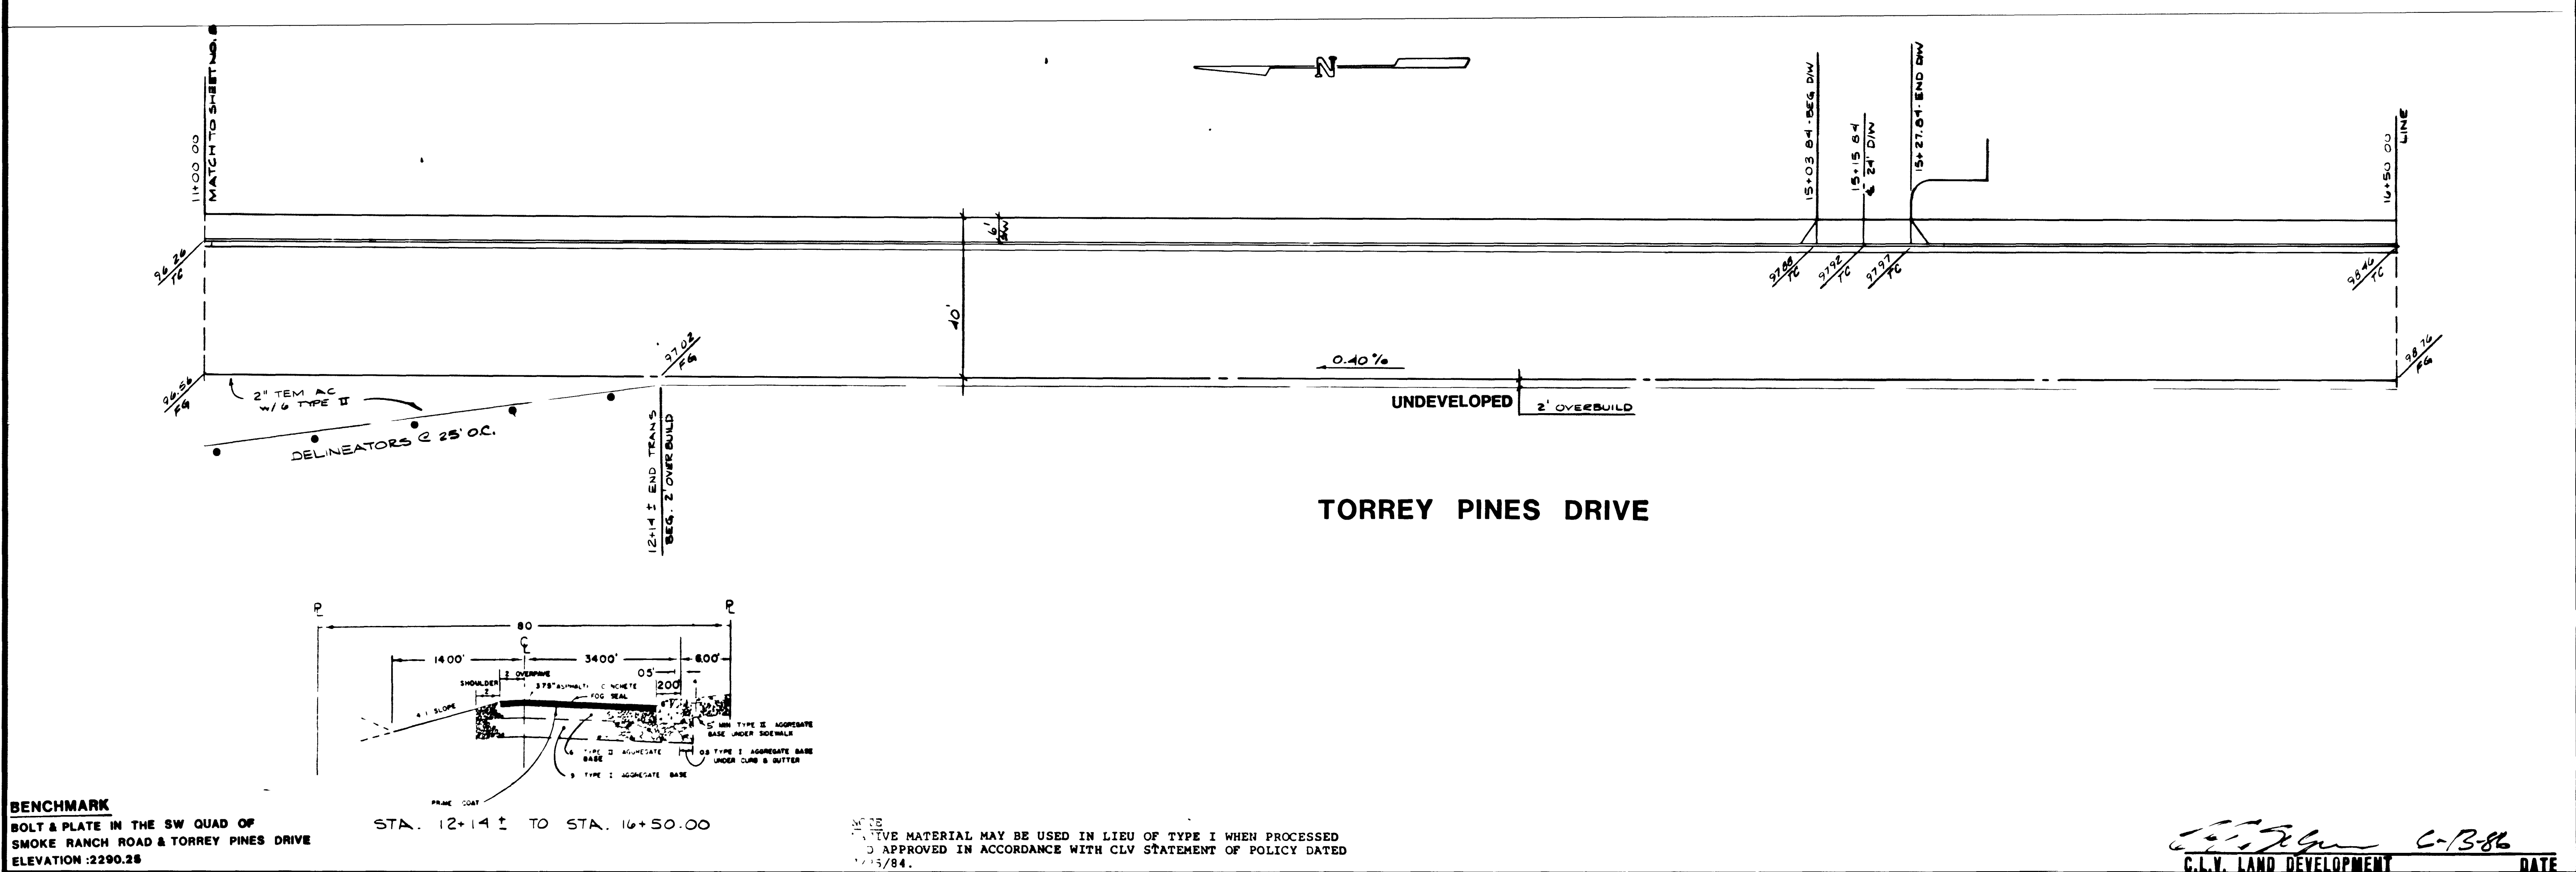

BENCHMARK
BOLT & PLATE IN THE SW QUAD OF
SMOKE RANCH ROAD & TORREY PINES DRIVE
ELEVATION :2290.28

STA. 12+14 ± TO STA. 16+50.00

NOTE:
EXISTING MATERIAL MAY BE USED IN LIEU OF TYPE I WHEN PROCESSED
AND APPROVED IN ACCORDANCE WITH CLV STATEMENT OF POLICY DATED
12/23/84.

Charles Johnson C-13-86
C.L.V. LAND DEVELOPMENT
DATE

TITLE STREET PLAN & PROFILE TORREY PINES DRIVE	
PROJECT CHARLESTON HEIGHTS TRACT 51-J	
WO NO 3311	BY RPF / SCD
DATE JAN. '86	
SCALE HOR 1" = 20' VER 1" = 4'	
SHEET 9 OF 15 SHEETS	

3628

107Y-1040-51-J

