
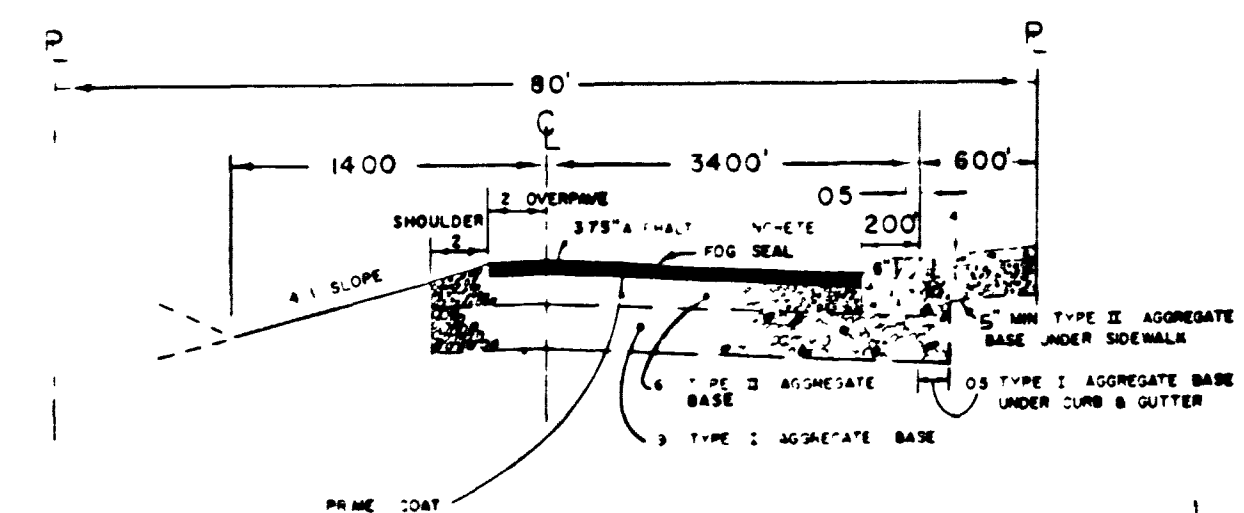
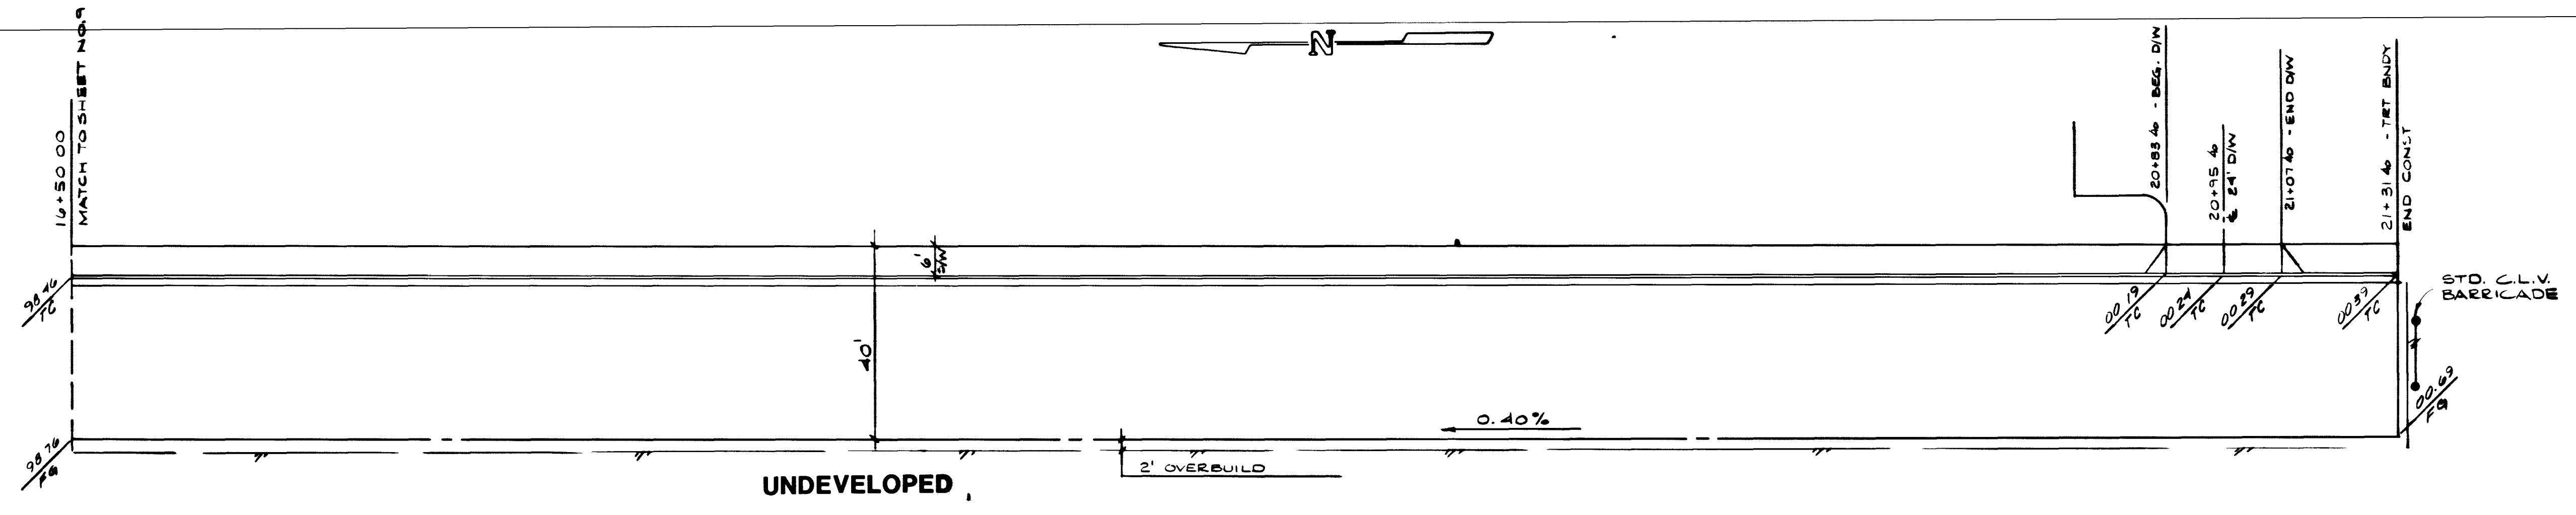


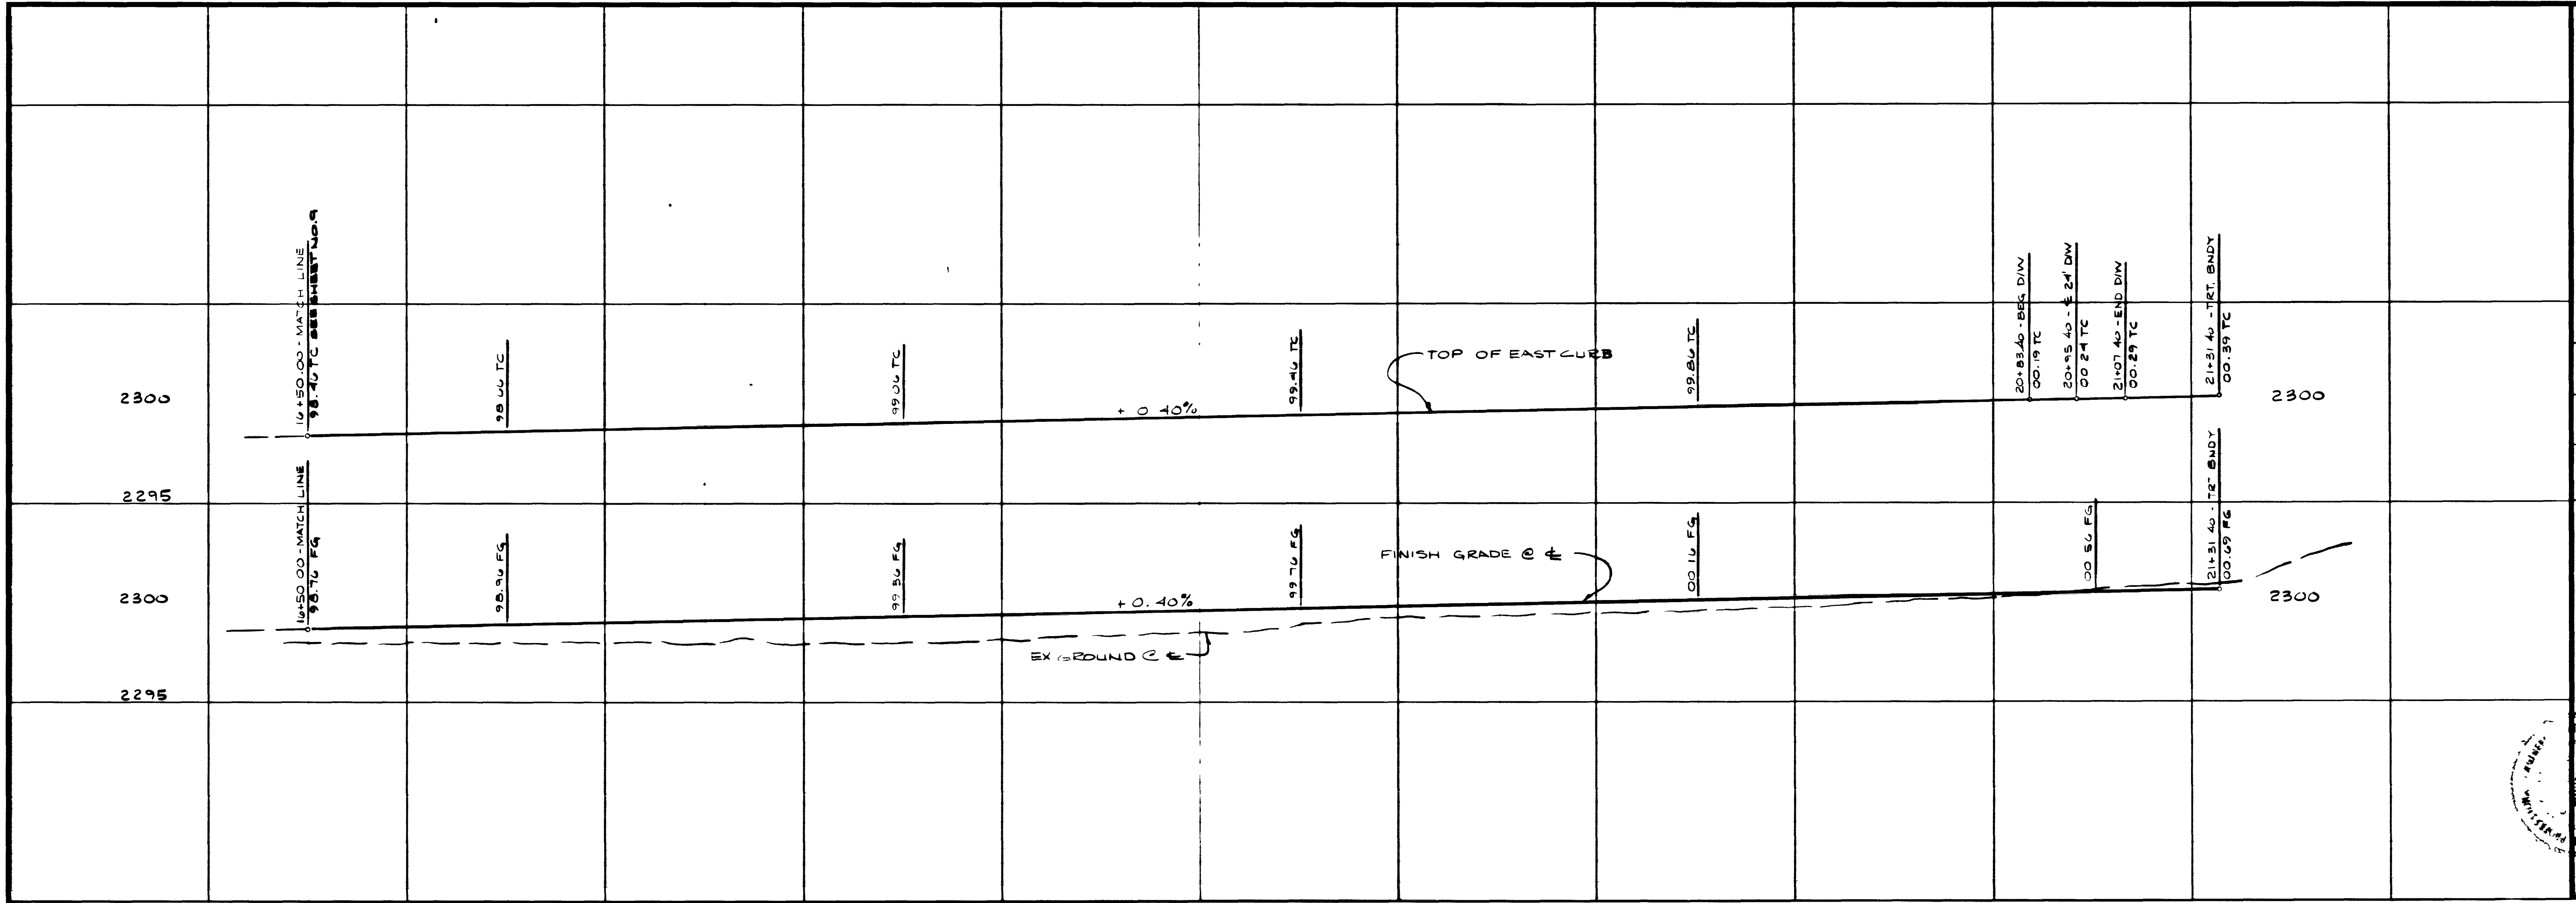

BENCHMARK
BOLT & PLATE IN THE SW QUAD OF
SMOKE RANCH ROAD & TORREY PINES DRIVE
ELEVATION: 2290.28

TYPE MATERIAL MAY BE USED IN LIEU OF TYPE I WHEN PROCESSED
APPROVED IN ACCORDANCE WITH CLV STATEMENT OF POLICY DATED
5/84.

REV	DATE	BY	REVISION
1	1/88	SCD	REVISIONS PER CLV

CONSULTING ENGINEERS • PLANNERS
 2300 PASO DEL PRADO BUILDING A SUITE 100
 LAS VEGAS, NEVADA 89102 PHONE (702) 873-7550

TITLE
STREET PLAN & PROFILE
TORREY PINES DRIVE

PROJECT
CHARLESTON HEIGHTS TRACT 51-J



WO NO 3311
BY RPF / SCD
DATE JAN. '88
SCALE HOR 1" = 20'
VERT 1" = 4'

SHEET
10
OF 15 SHEETS

C.L.V. LAND DEVELOPMENT
DATE 6-13-86

3629

107Y-1040-51J

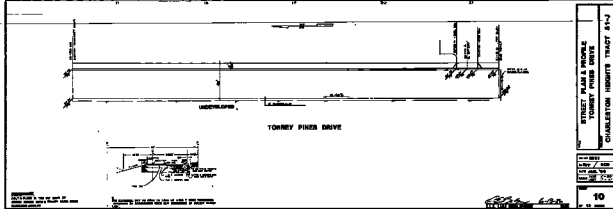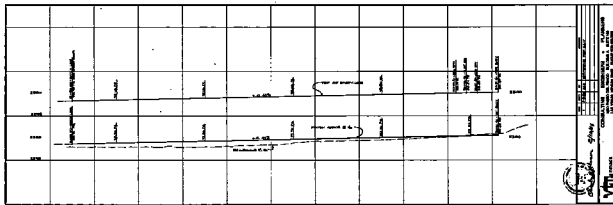

STREET PLAN & PROFILE
TORREY PINES DRIVE

CHARLESTON HEIGHTS TRACT 51-J

DATE: 10/1/51
BY: [Signature]
CHECKED: [Signature]
APPROVED: [Signature]

10
OF 12 SHEETS

1077-1000-013