


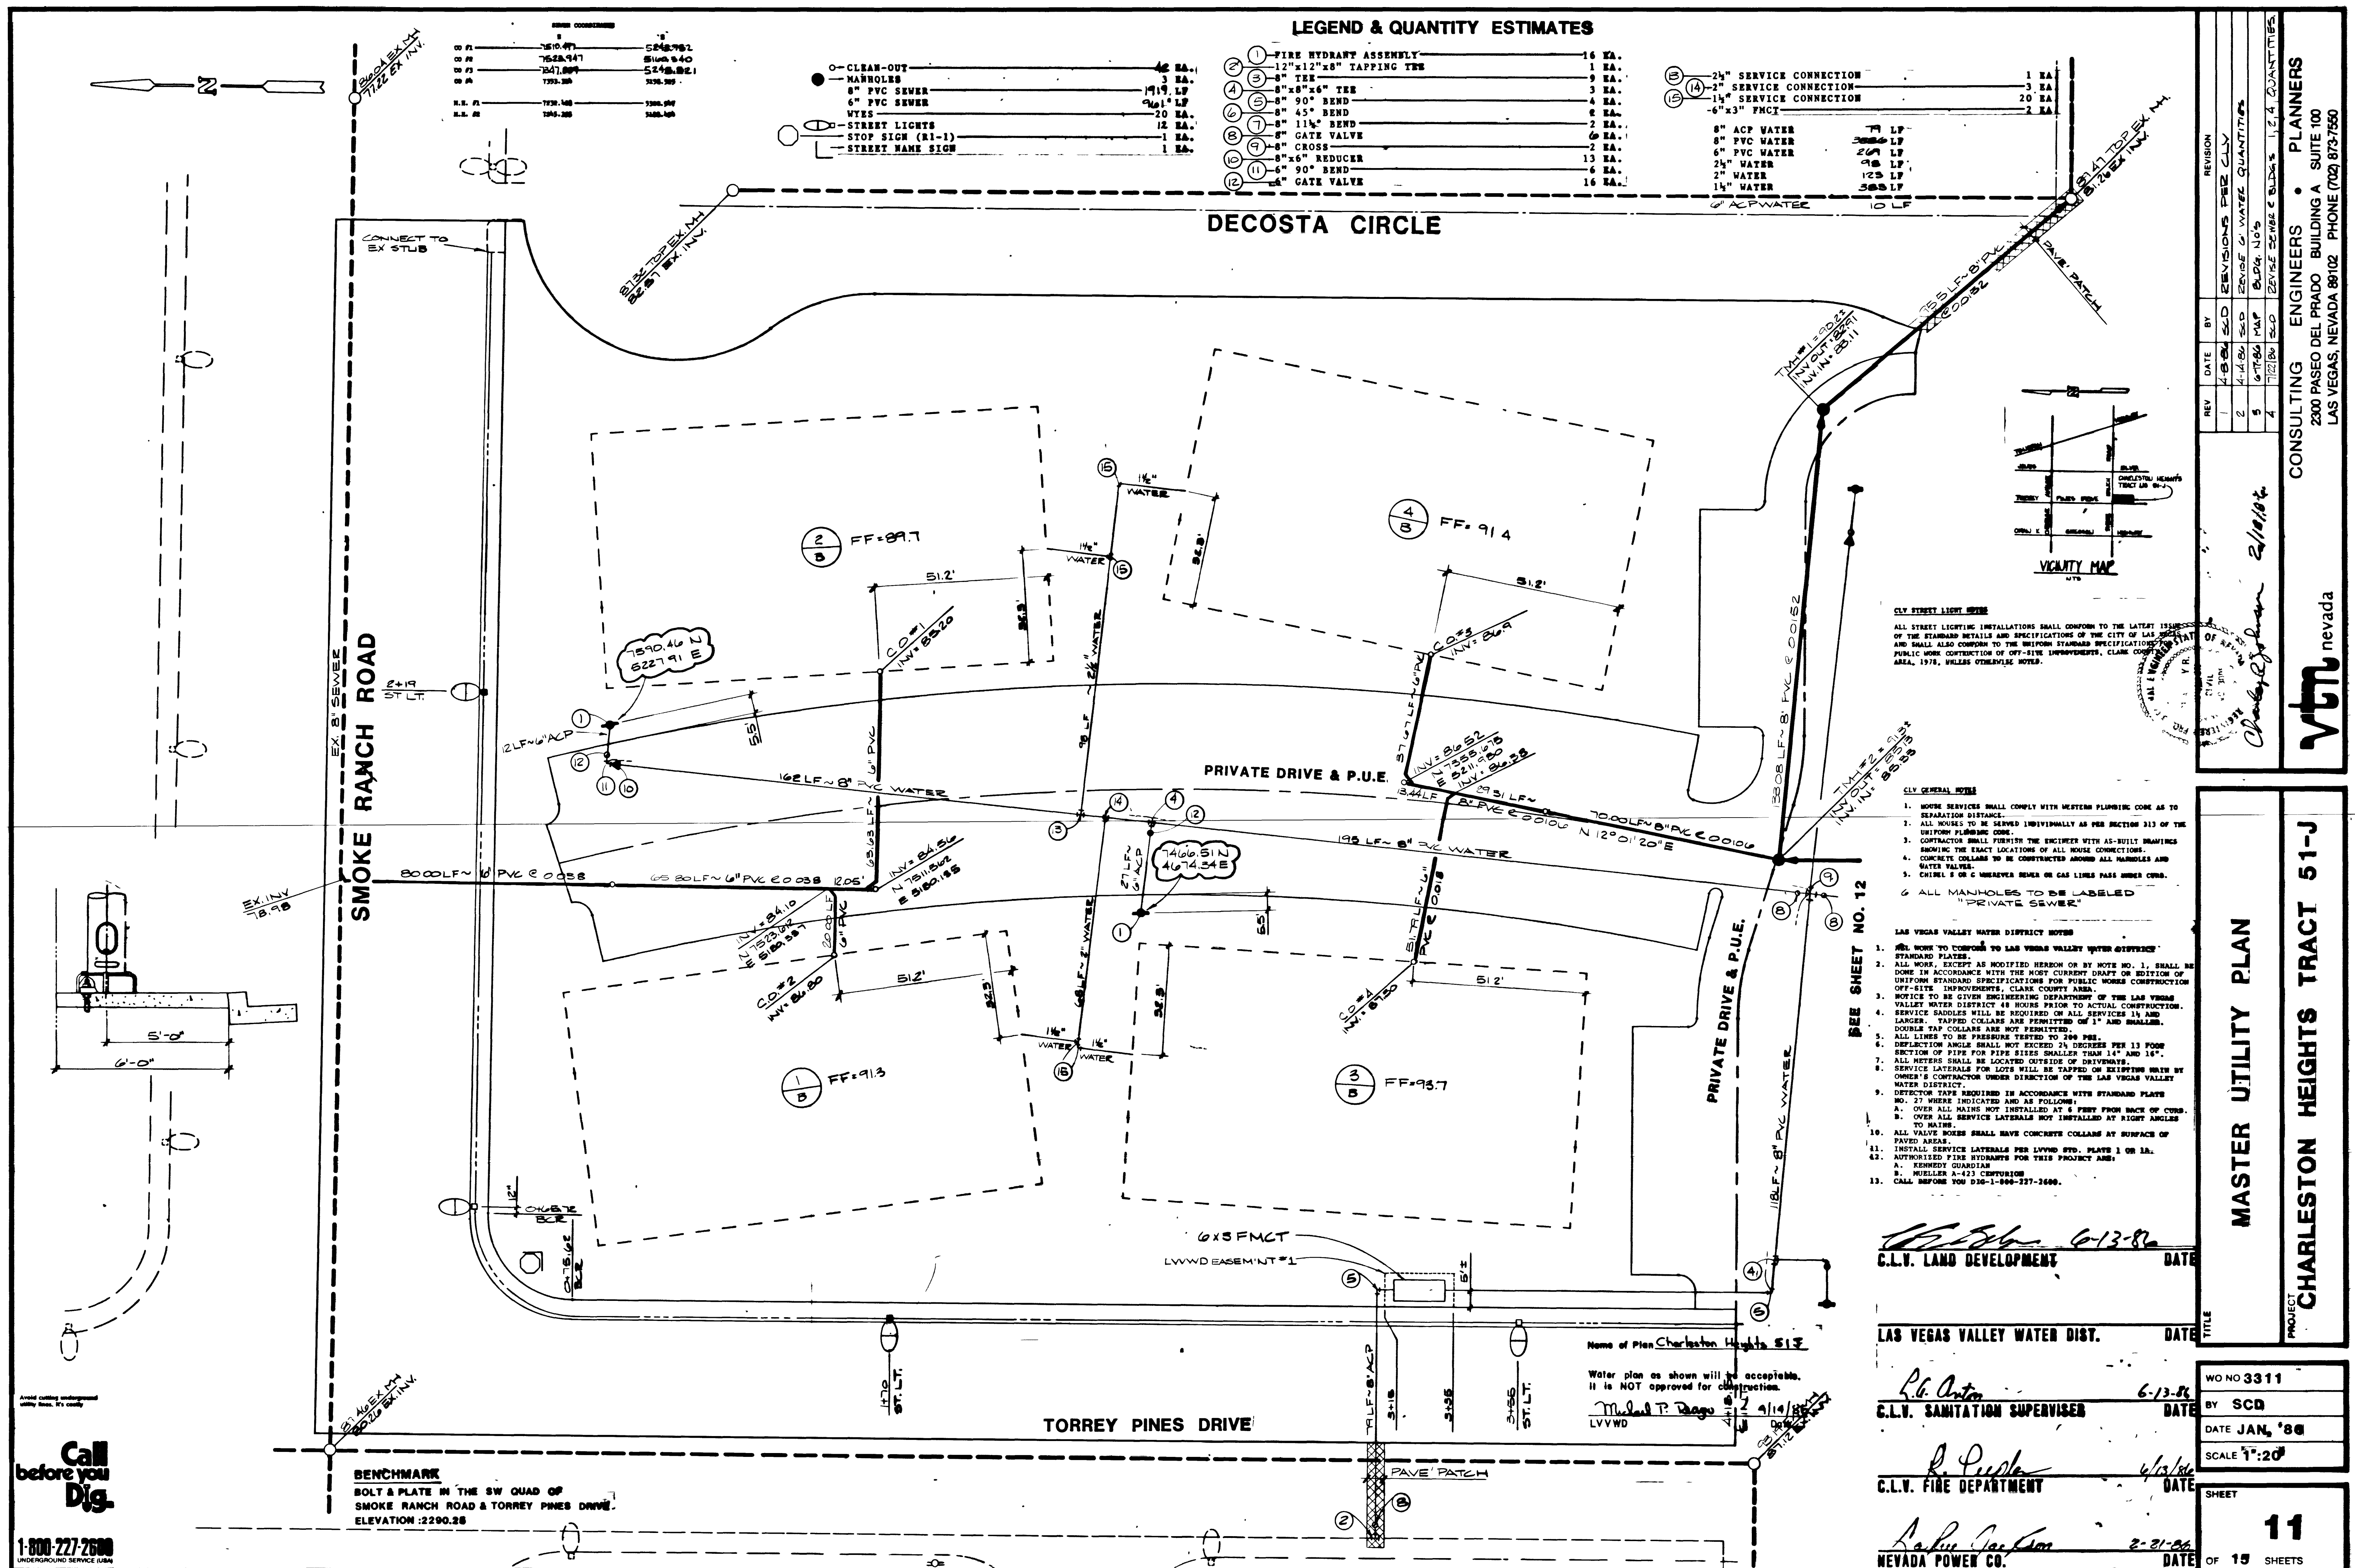

**Call
before you
Dig.**

1-800-227-2600

MASTER UTILITY PLAN

CS CHARLESTON HEIGHTS TRACT 51-J

NO NO 3311
BY SCD
DATE JAN, '80
SCALE 1":20'

11

OF **15** SHEETS

1	4804	520	REVISIONS PER CLY
2	4-14-80	520	REVISIONS PER WATER QUANTITIES
5	4-18-80	MAP	BUILDING NO'S
4	1-22-80	520	REVISIONS PER BUILDING QUANTITIES

CONSULTING ENGINEERS • PLANNERS
 2300 PASEO DEL PRADO BUILDING A SUITE 100
 LAS VEGAS, NEVADA 89102 PHONE (702) 873-7550

nevada

