



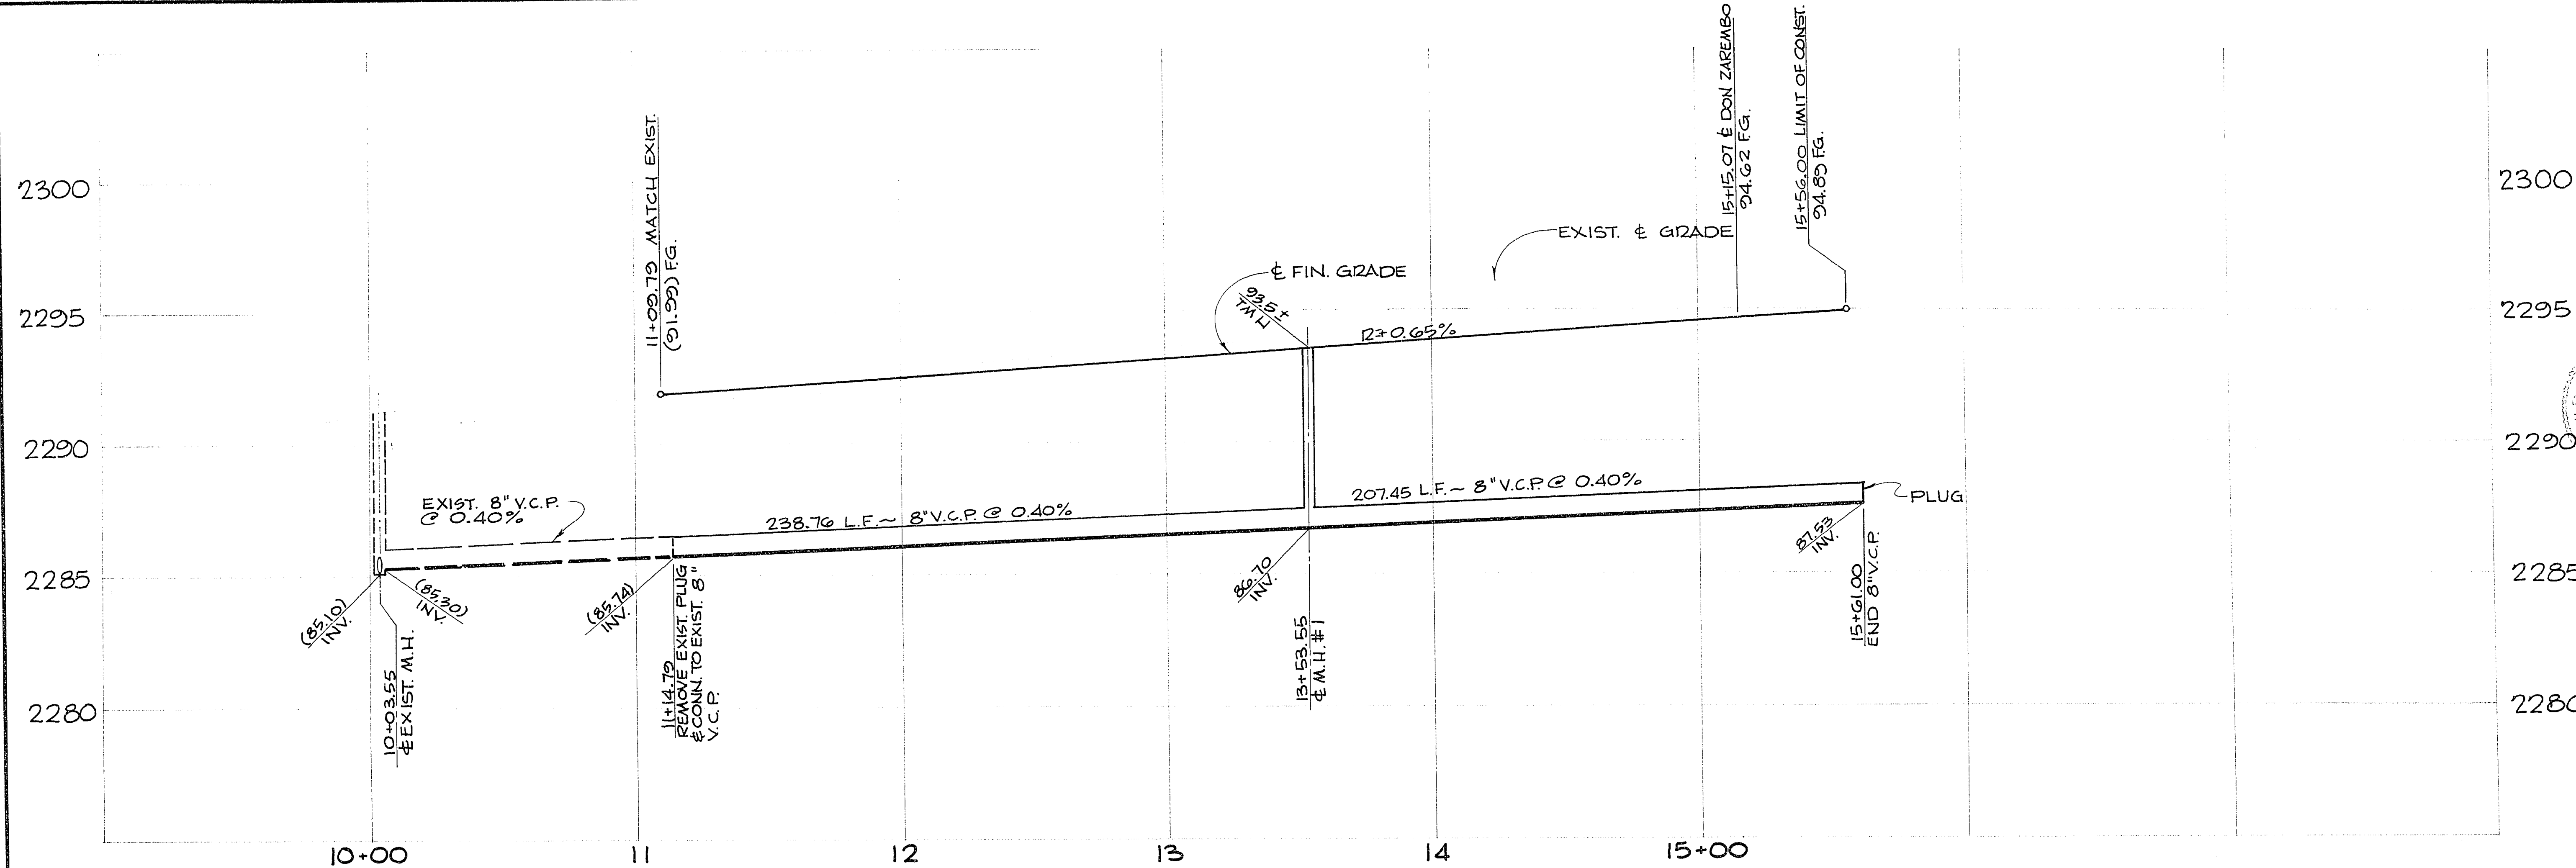

PROFILE
 SCALE: HORIZ.: 1"=30'
 VERT.: 1"=3'

CURVE DATA

Nº	Δ	B.C.R.	L	T
20	89° 27' 16"	20.00	31.22'	19.81'
21	90° 32' 44"	20.00	31.61'	20.19'

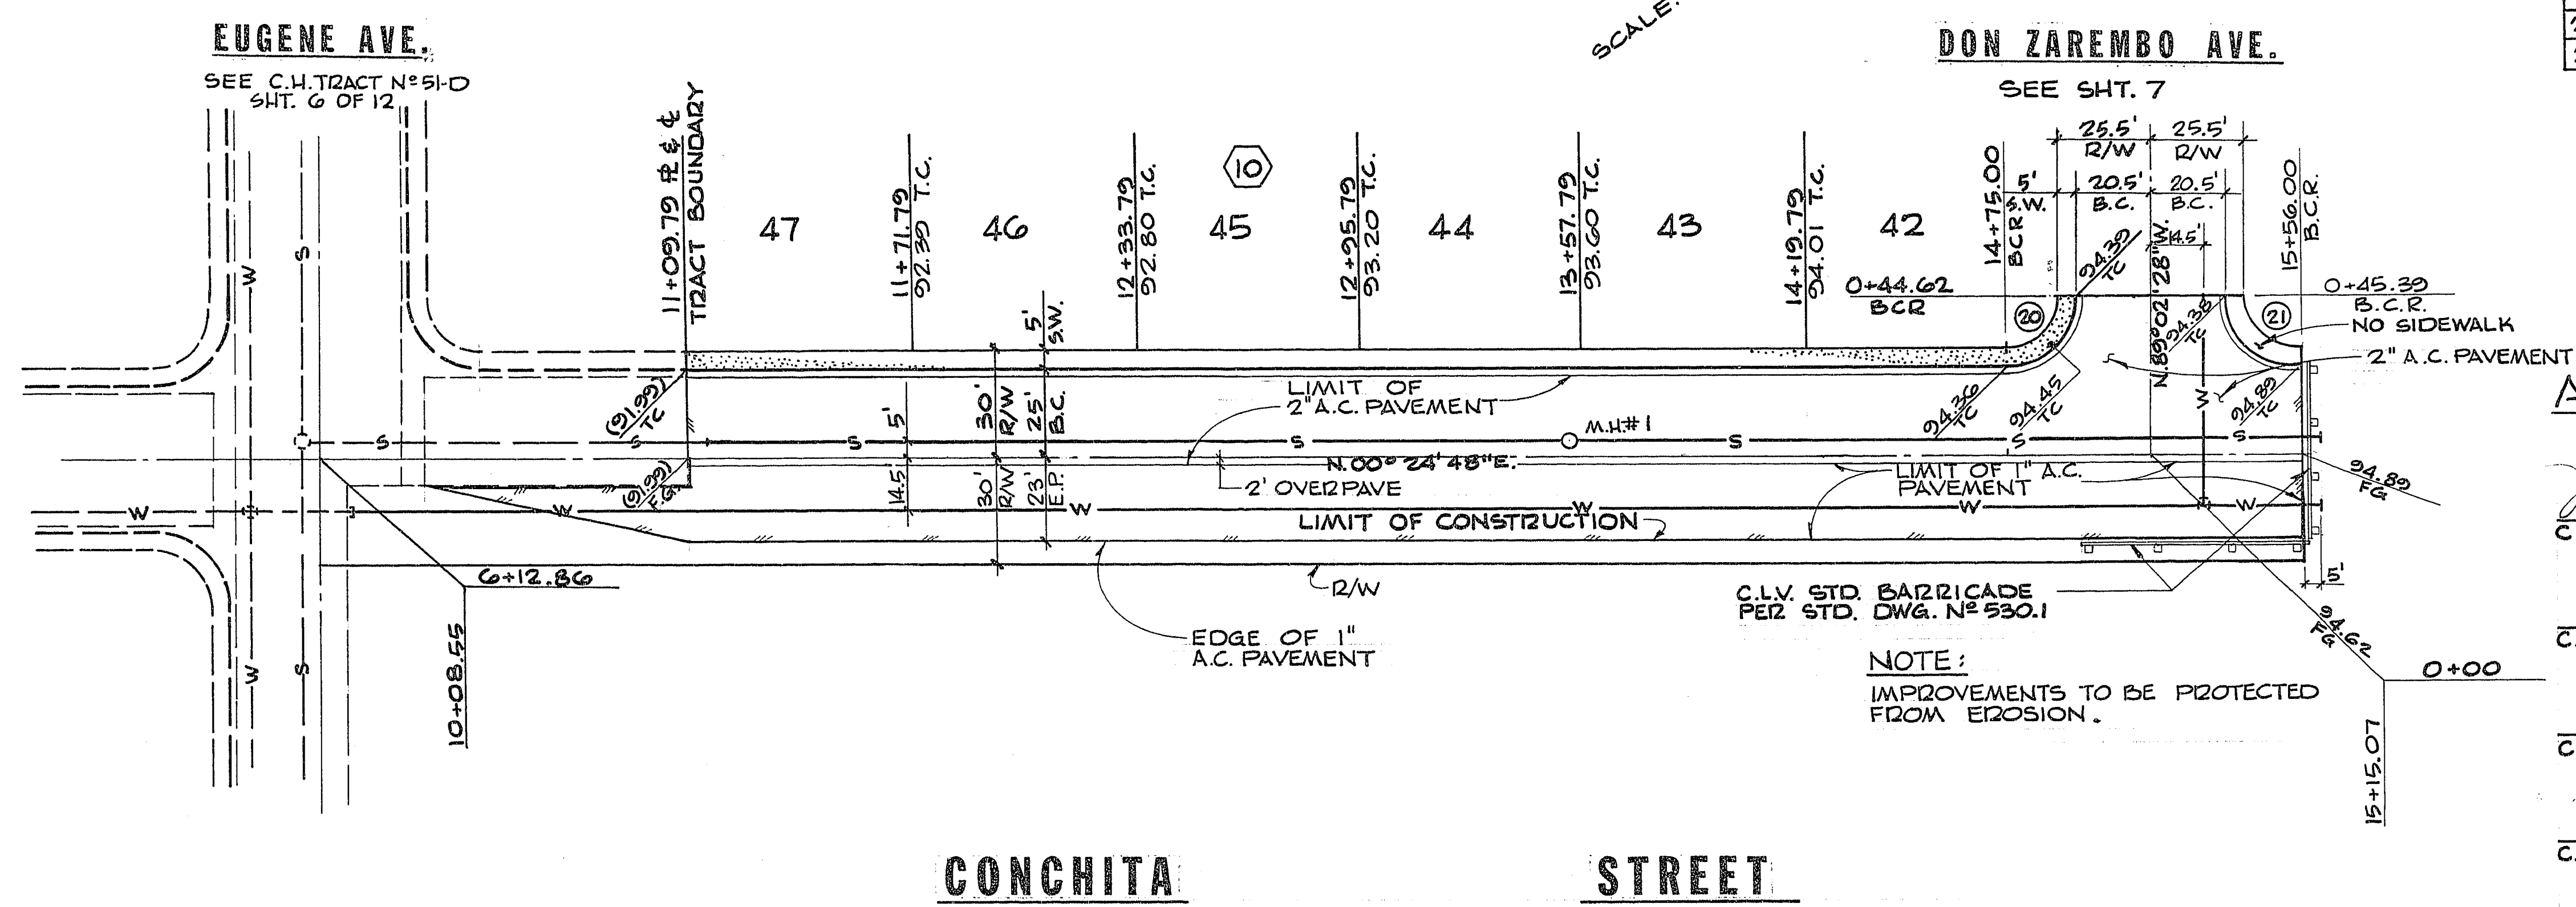

APPROVALS:

[Signature] 5/31/78
 C.L.V. ENGINEER DATE

[Signature] 5-31-78
 C.L.V. FIELD OPERATIONS ENGINEER DATE

[Signature] 5-30-78
 C.L.V. TRAFFIC ENGINEER DATE

[Signature] 5-22-78
 C.L.V. SANITATION SUP'T. DATE

[Signature] 5/30/78
 C.L.V. QUALITY CONTROL ENG'R. DATE

BECKER DEVELOPMENT CO.
 CHARLESTON HEIGHTS — TRACT NO. 51-H
 CONCHITA STREET

G. C. WALLACE
 Consulting Engineers, Inc.
1100 East Sahara Ave. • Las Vegas, Nevada 89104 • 732-3330

DESCRIPTION
 REV. DATE
 5/19/78
 R.E. NO. DATE
 G.C. WALLACE

SHEET

6

 OF 13 SHEETS