



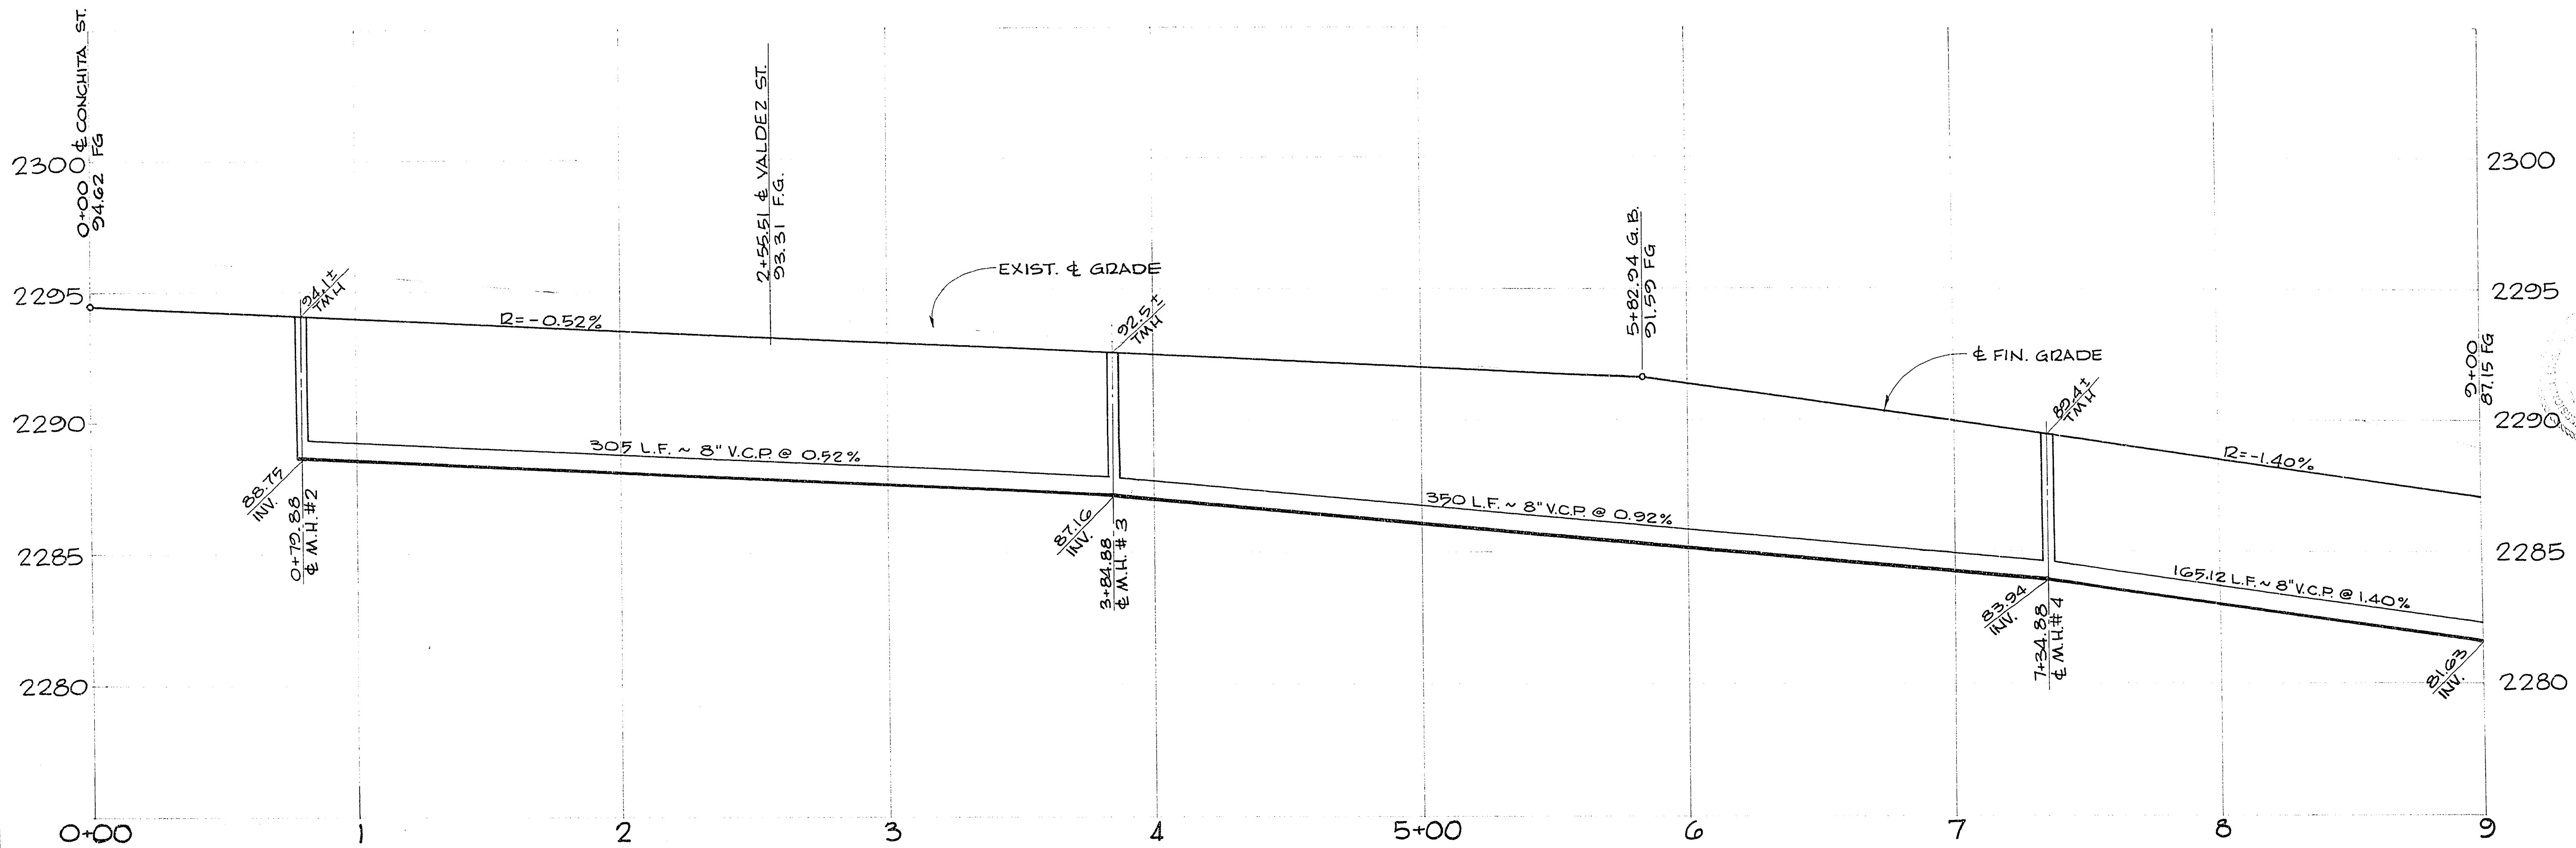

PROFILE
 SCALE: HORIZ. : 1"=30'
 VERT. : 1"=5'

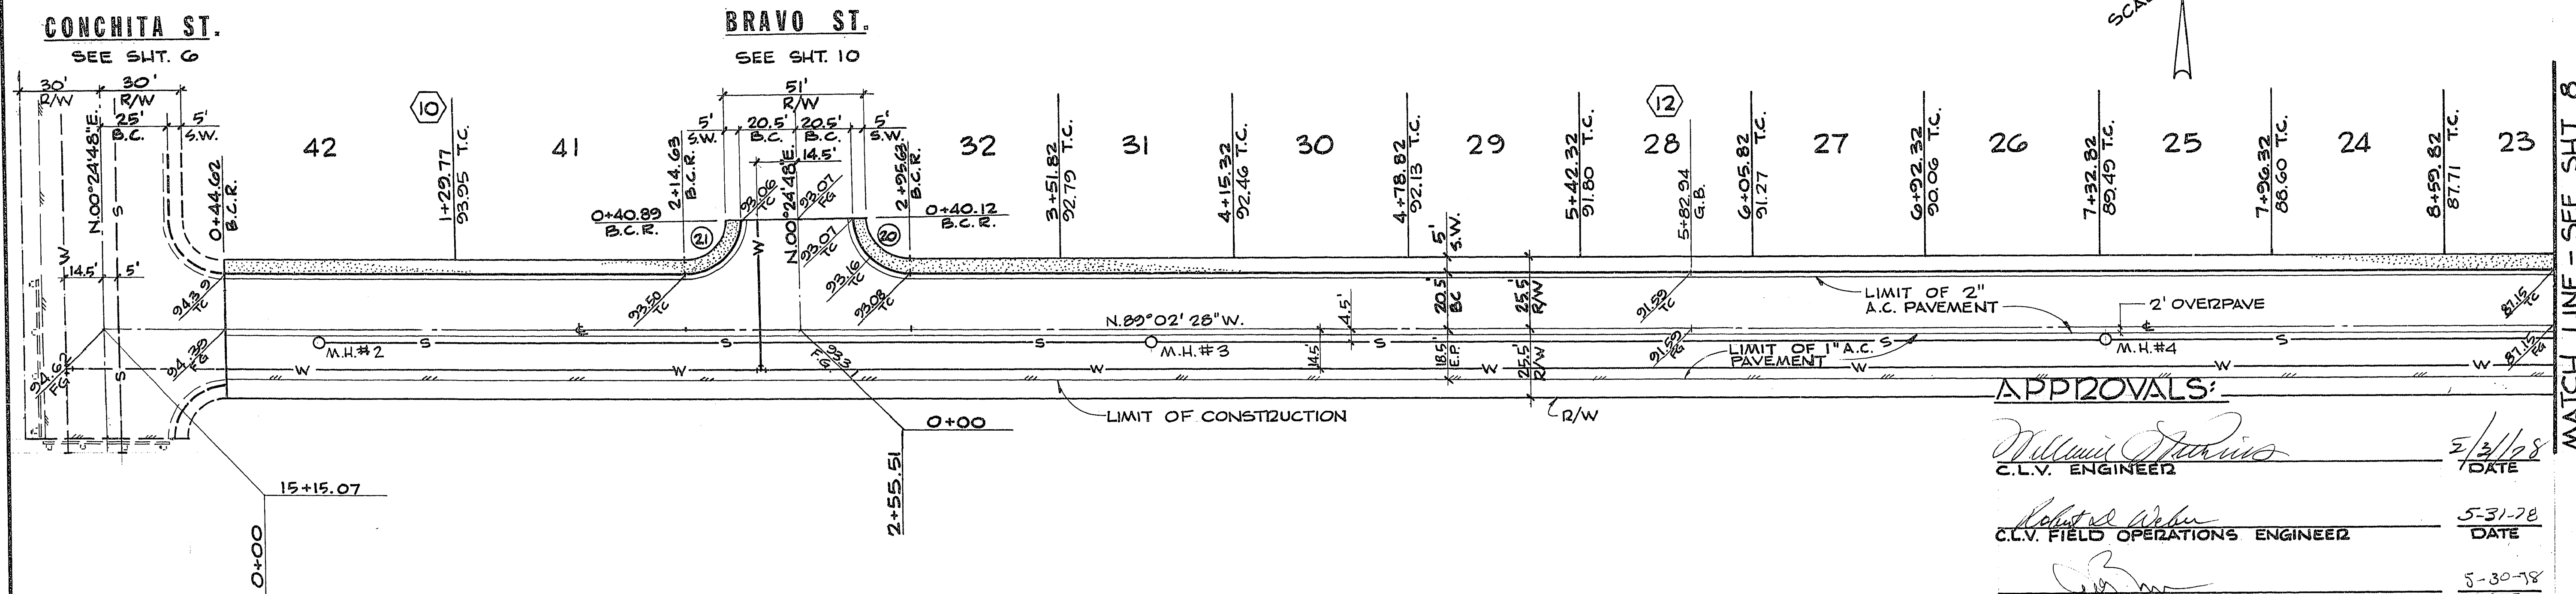

CURVE DATA

N°	Δ	B.C.P.	L	T
20	89° 27' 16"	20.00'	31.22'	19.81'
21	90° 32' 44"	20.00'	31.60'	20.19'

APPROVALS:

C.L.V. ENGINEER 5/3/78 DATE

C.L.V. FIELD OPERATIONS ENGINEER 5-31-78 DATE

C.L.V. TRAFFIC ENGINEER 5-30-78 DATE

C.L.V. SANITATION SUPT. 5-22-78 DATE

C.L.V. QUALITY CONTROL ENG'R. 5/21/78 DATE

MATCH LINE - SEE SHT. 8

BECKER DEVELOPMENT CO. CHARLESTON HEIGHTS — TRACT NO. 51-H DON ZAREMBO AVE.		 G.C. WALLACE Consulting Engineers, Inc. 1100 East Sahara Ave. • Las Vegas, Nevada 89104 • 732-3330	RECOMMENDED BY G.C. WALLACE	REV. DATE 3/19/78 R.E. NO.	DESCRIPTION
SHEET 7 OF 13 SHEETS					

281.930