
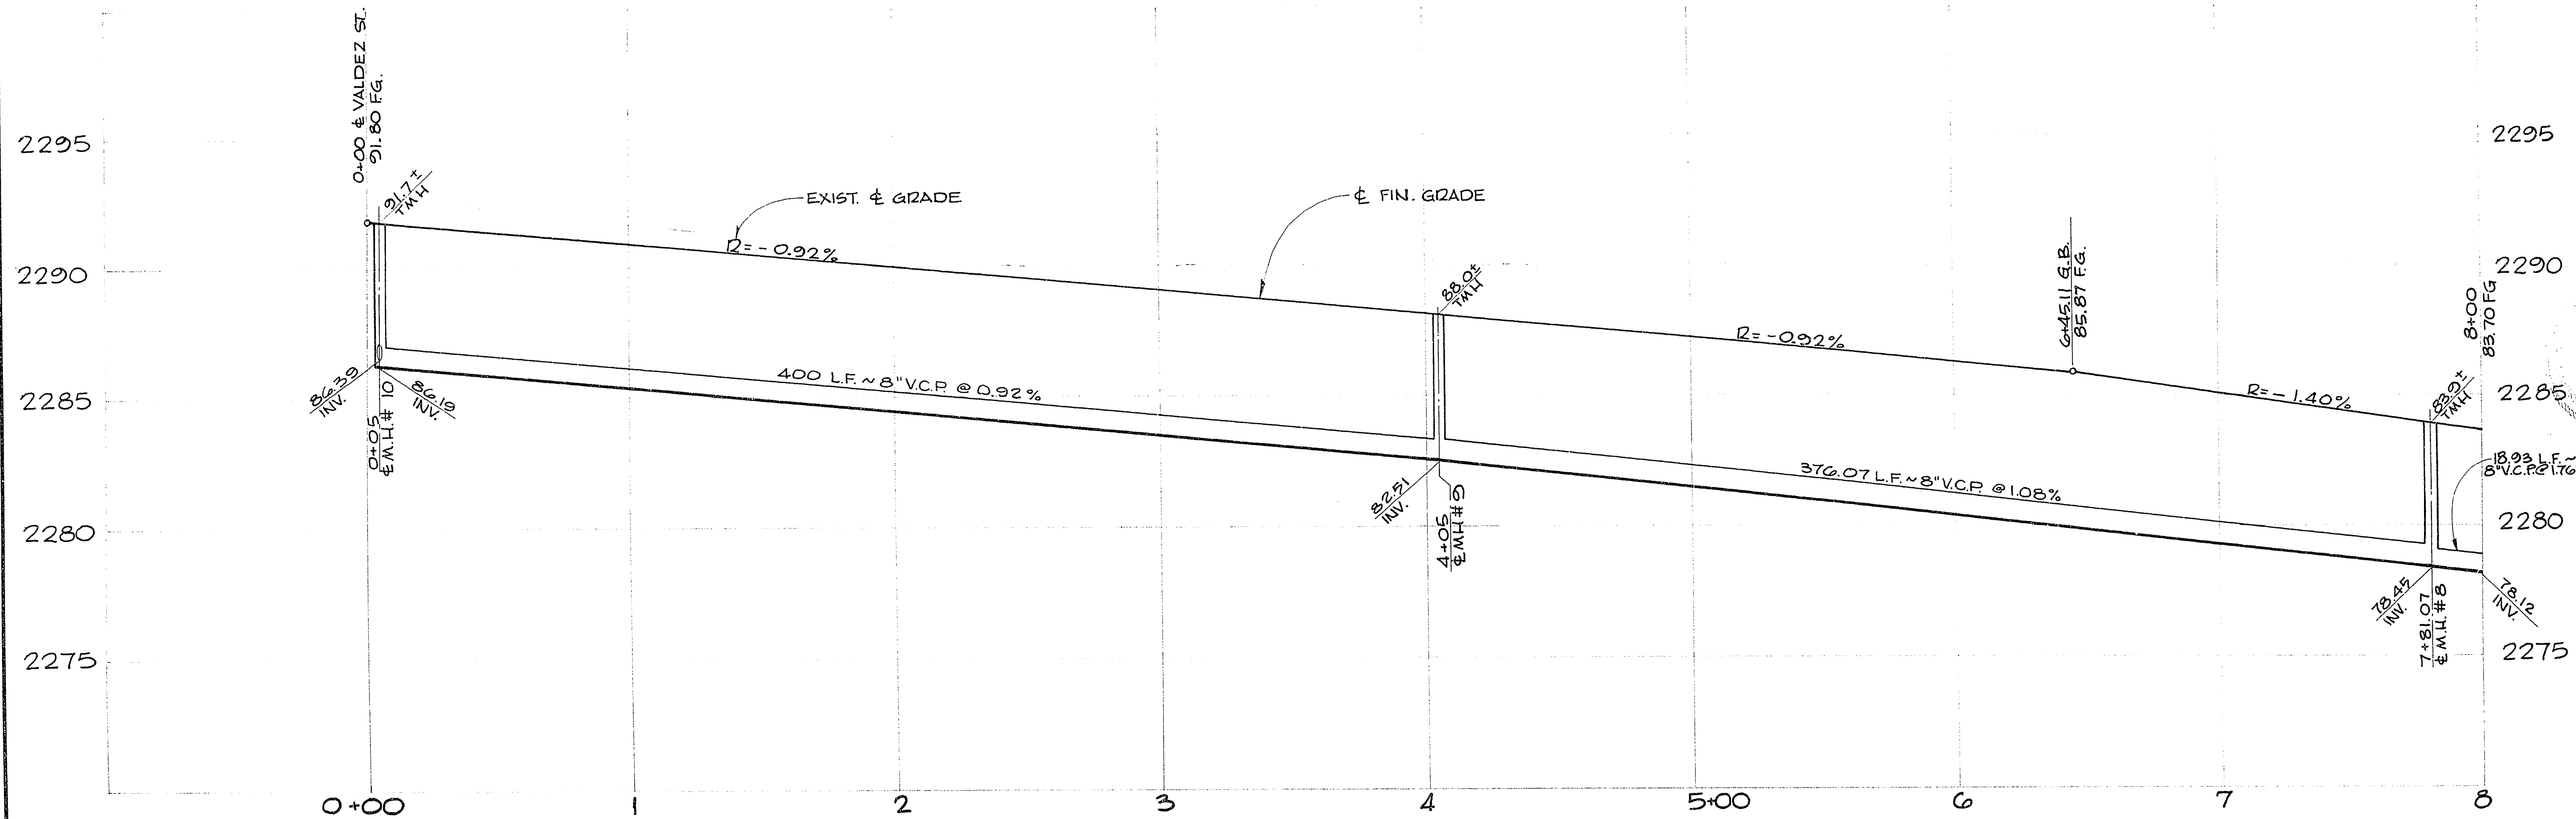


287.930

1/76 DIETENHOF POST 41028

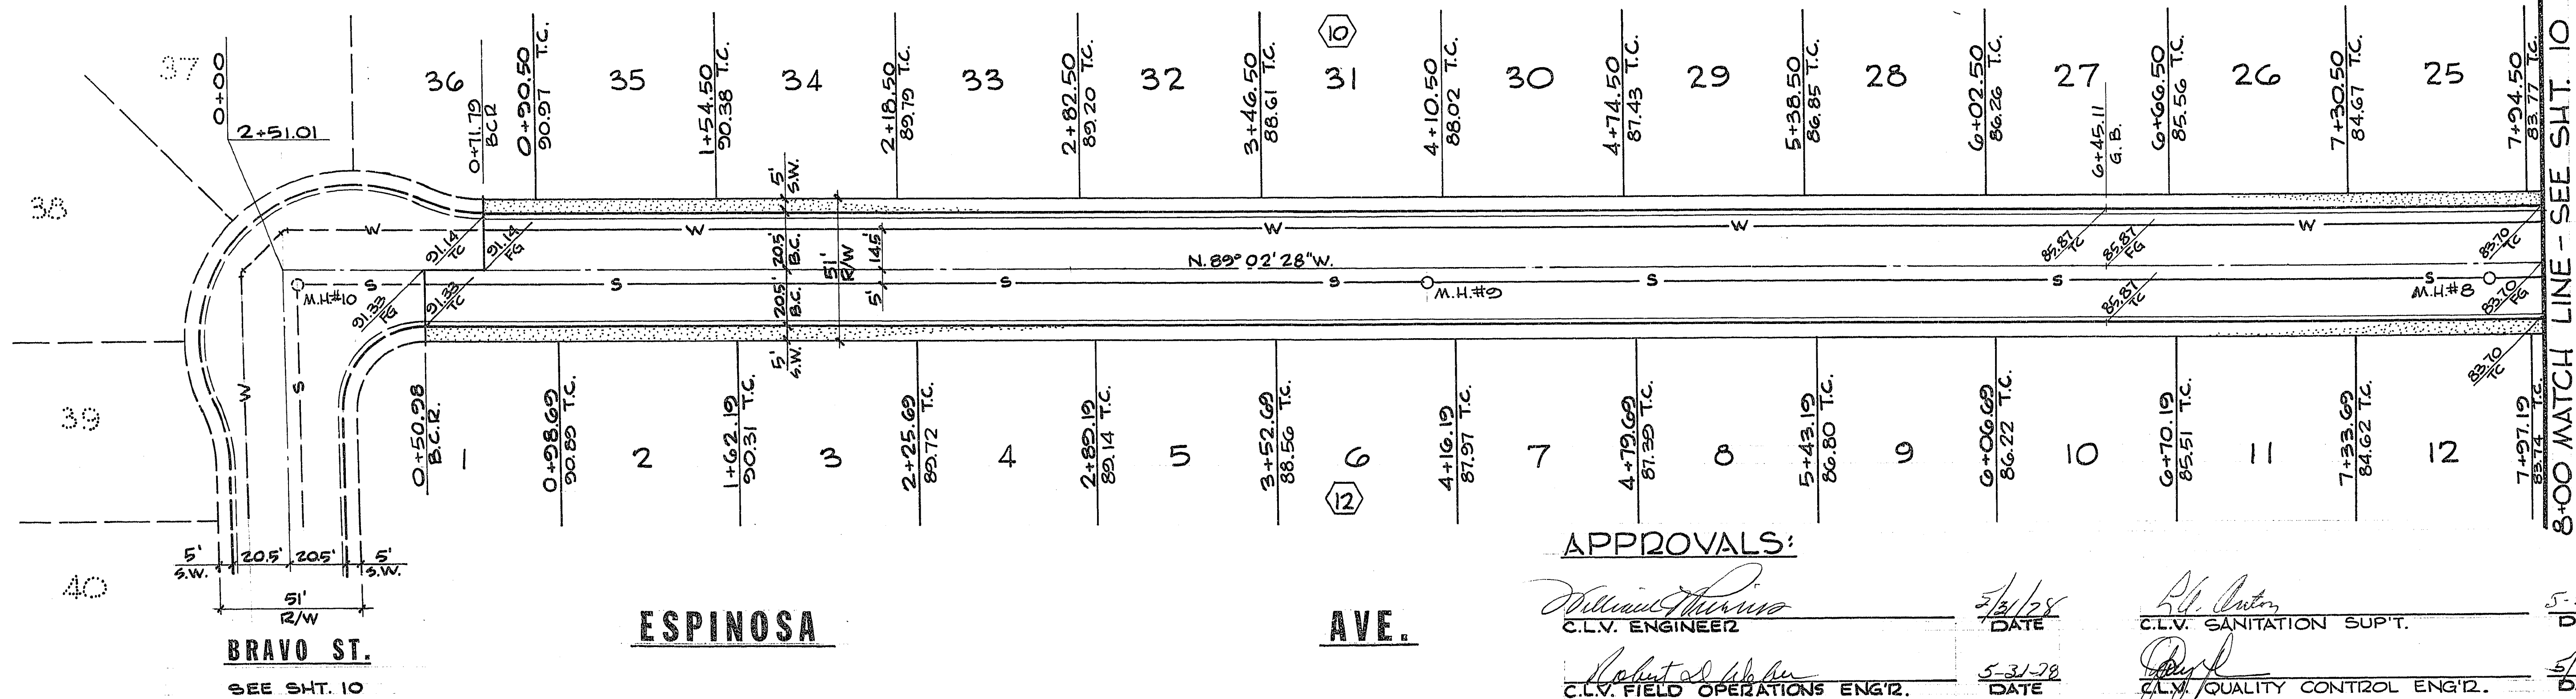

PROFILE
SCALE: HORIZ. : 1" = 30'
VERT. : 1" = 3'

APPROVALS:

William J. Thomas
C.L.V. ENGINEER
Robert J. Hahn
C.L.V. FIELD OPERATIONS ENG'ER
Chris
C.L.V. TRAFFIC ENGINEER

5/13/28
DATE
5-31-28
DATE
5-30-28
DATE

R.L. Carter
C.L.V. SANITATION SUP'T.
Paul
C.L.V. QUALITY CONTROL ENG'ER

5-22-28
DATE
5/30/28
DATE

BECKER DEVELOPMENT CO.
CHARLESTON HEIGHTS — TRACT NO. 51-H
ESPINOSA AVE.
SHEET
9
OF 13 SHEETS

G.C. WALLACE
Consulting Engineers, Inc.
1100 East Sahara Ave. • Las Vegas, Nevada 89104 • 732-3330

RECOMMENDED BY
BY: *G.C. Wallace*
DATE: *5/14/28*
R.E. NO. *51-H*

DESCRIPTION
REV. DATE

1074-1040-51H