


287,930

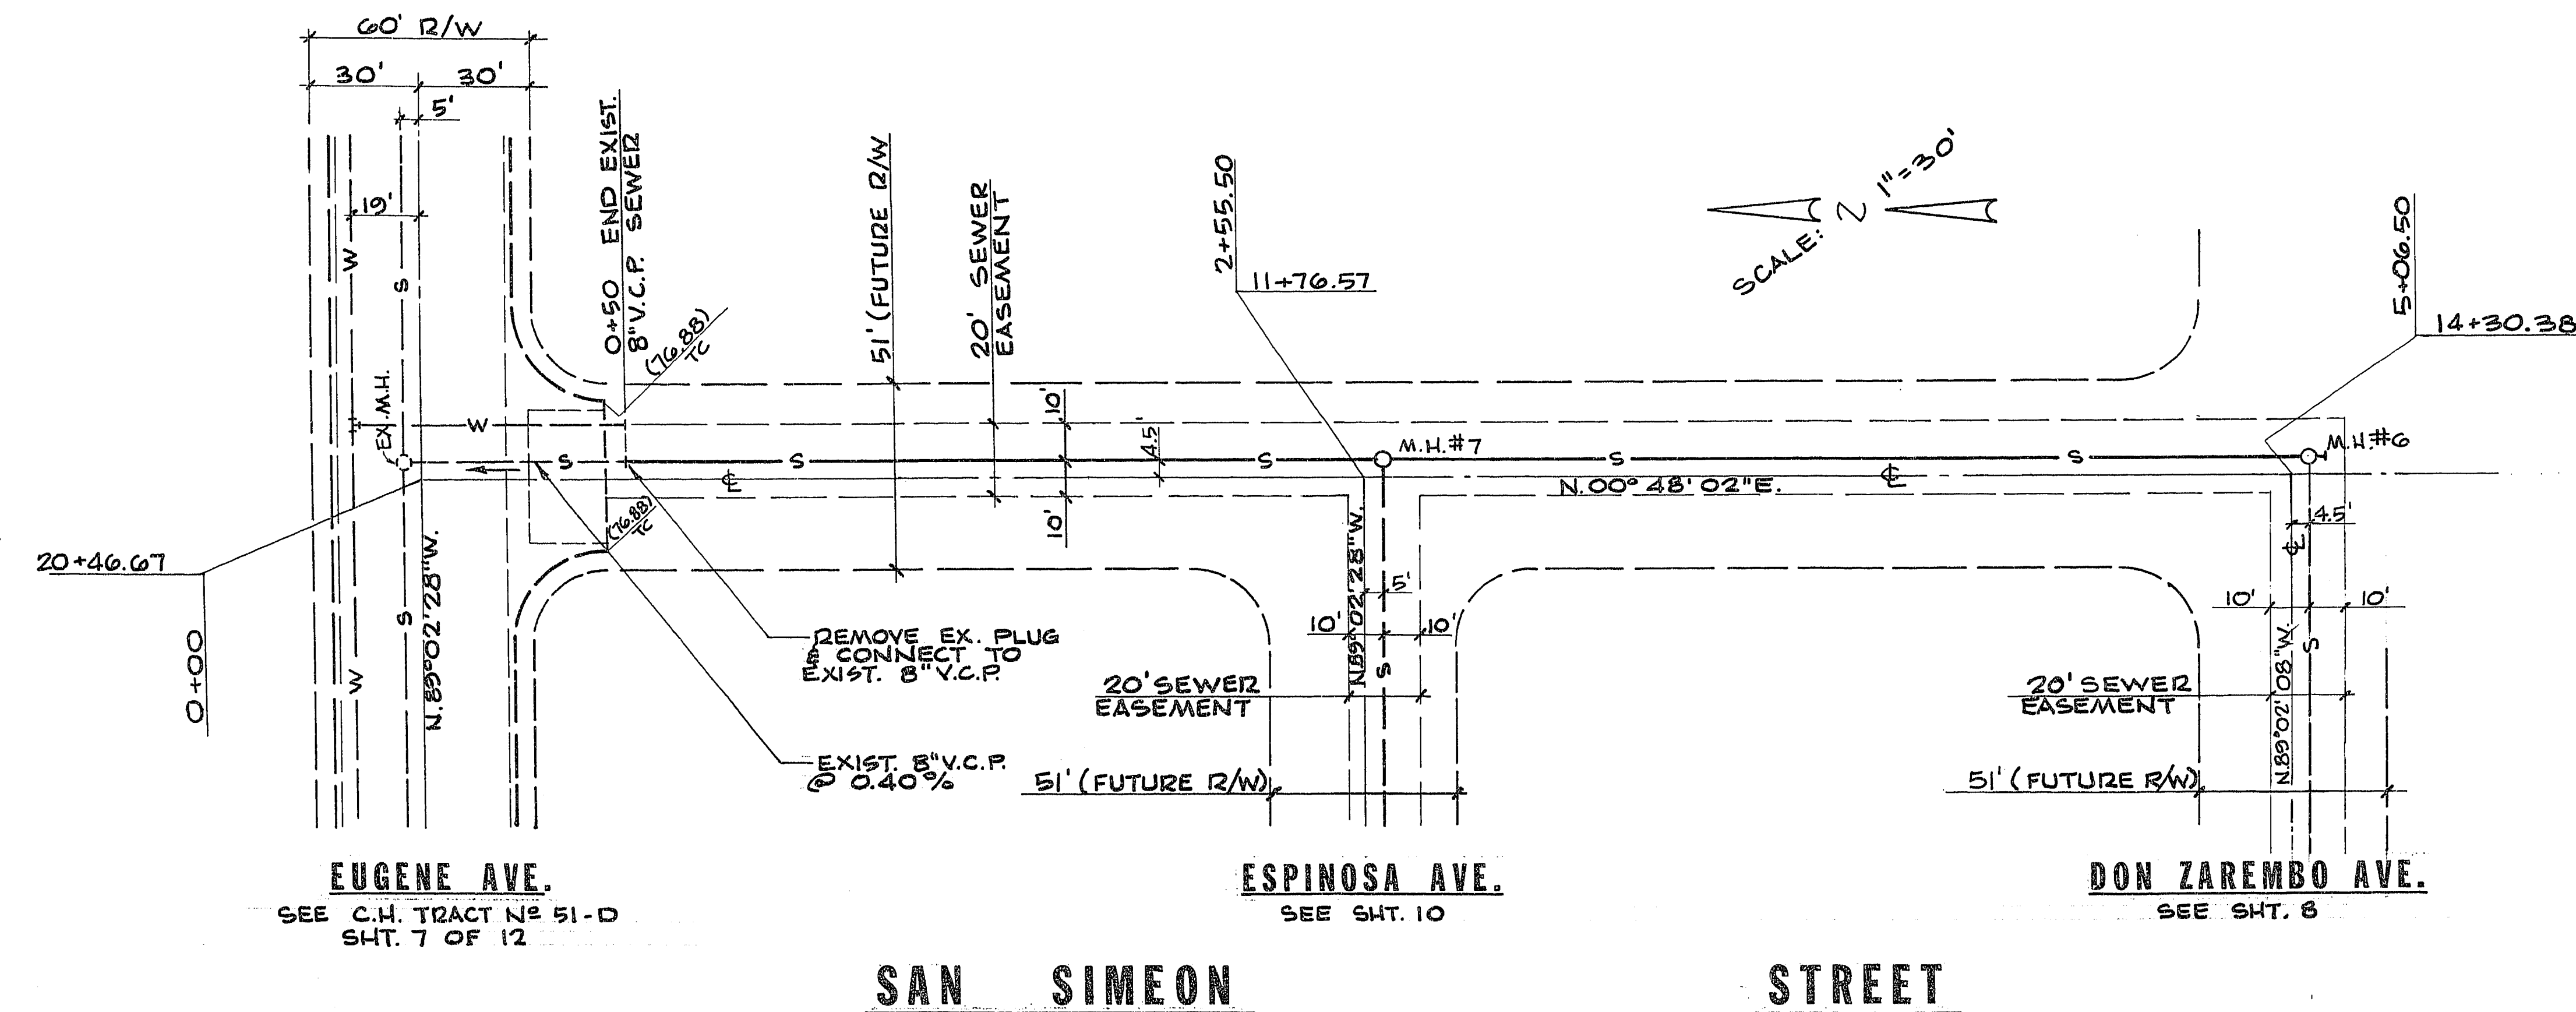

EUGENE AVE.
SEE C.H. TRACT NO. 51-D
SHT. 7 OF 12


ESPINOSA AVE.
SEE SHT. 10

DON ZAREMBO AVE.
SEE SHT. 8

SAN SIMEON STREET

PROFILE

SCALE: HORIZ.: 1" = 30'
VERT.: 1" = 3'

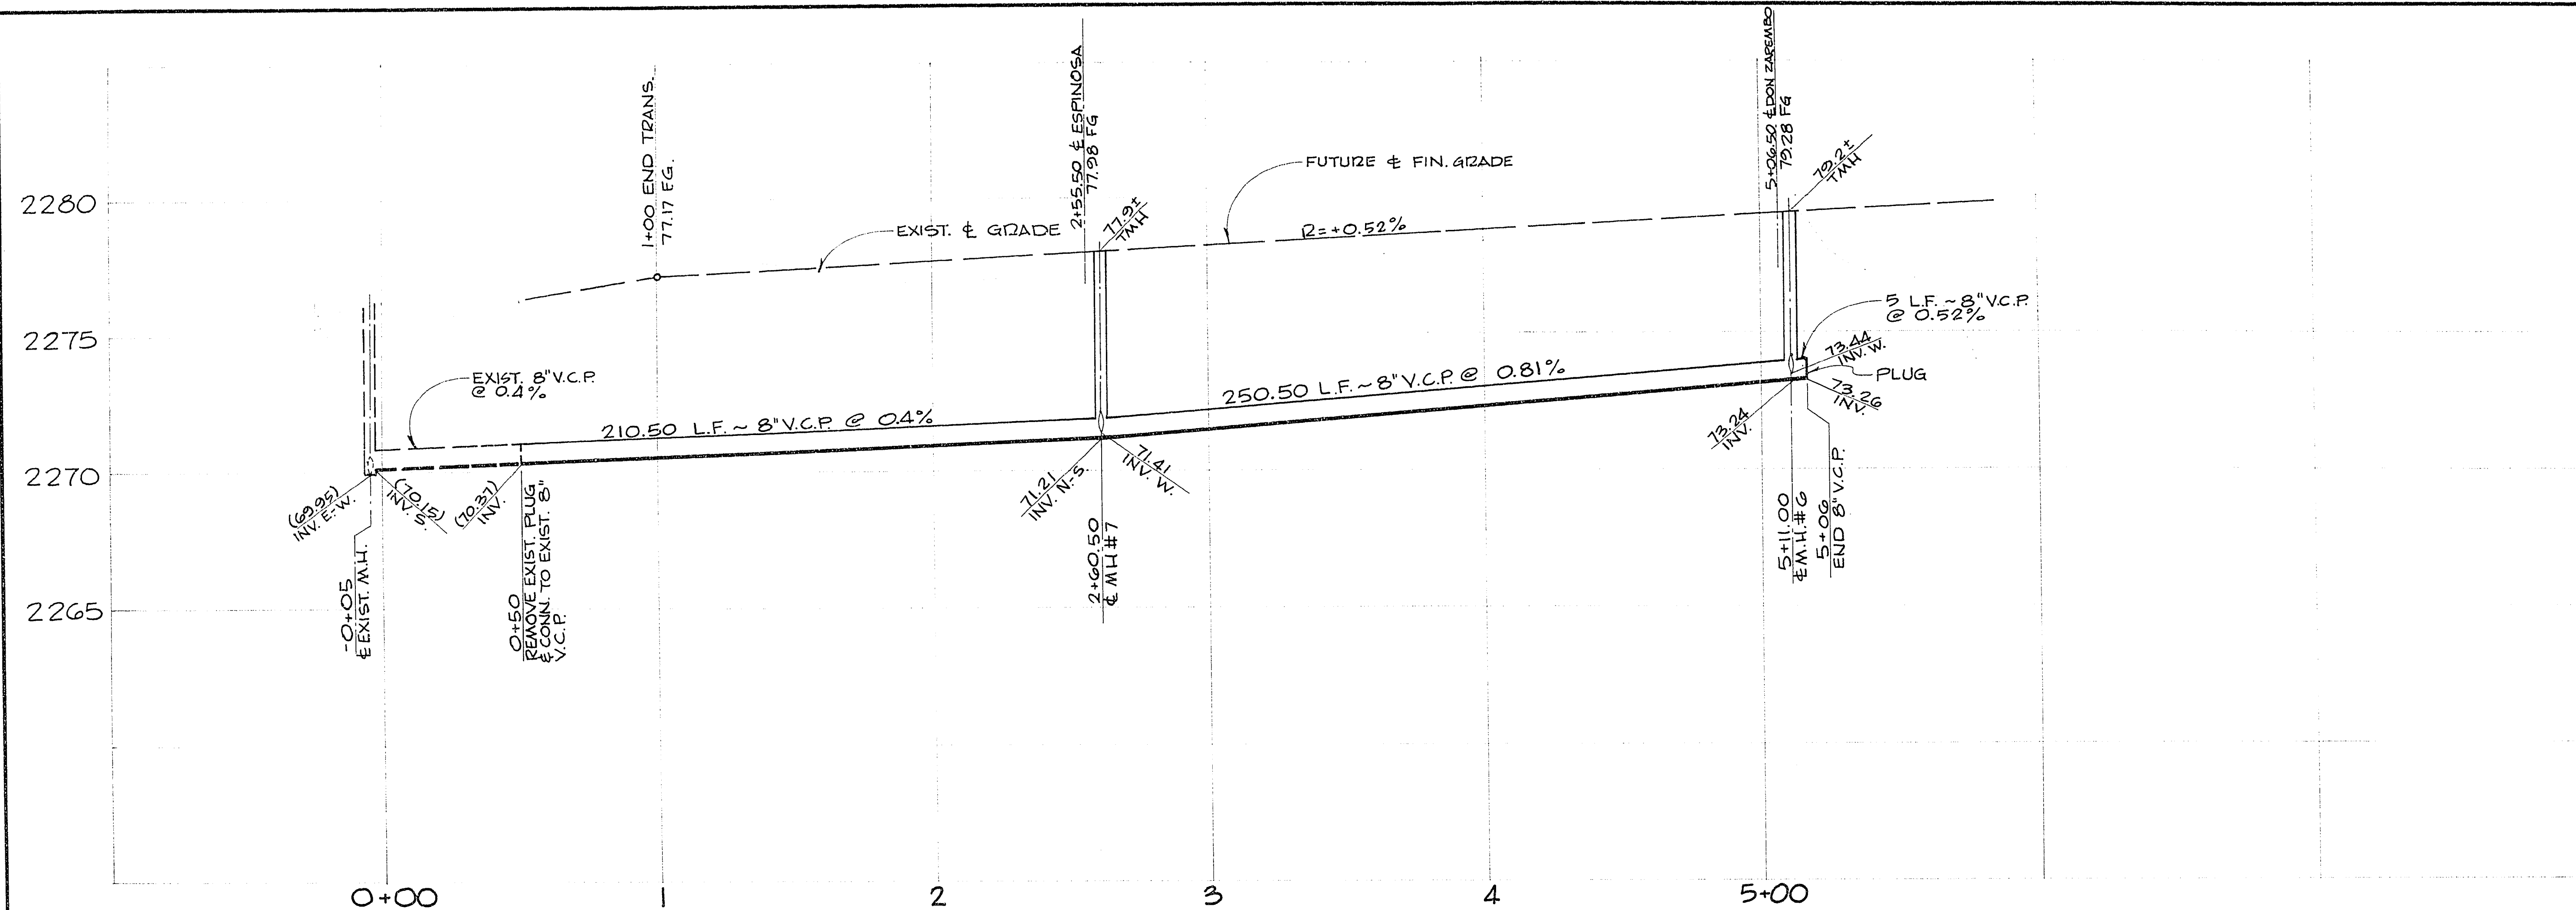

APPROVALS:

<i>William Morris</i> C.L.V. ENGINEER	5/3/78 DATE
<i>Robert A. Wilson</i> C.L.V. FIELD OPERATIONS ENGINEER	5-31-78 DATE
<i>Chris</i> C.L.V. TRAFFIC ENGINEER	5-30-78 DATE
<i>F.A. Carter</i> C.L.V. SANITATION SUP'T.	5-22-78 DATE
<i>Paul</i> C.L.V. QUALITY CONTROL ENGINEER	5/30/78 DATE

BECKER DEVELOPMENT CO.
TRACT NO. 51-H
CHARLESTON HEIGHTS
OFFSITE SEWER PLAN (SAN SIMEON ST.)

SHEET
11
OF 13 SHEETS

G. C. WALLACE
Consulting Engineers, Inc.
1100 East Sahara Ave. • Las Vegas, Nevada 89104 • 732-3330

RECOMMENDED BY:
G. C. WALLACE
DATE: 5/3/78
R.E. NO. 7042

REV	DATE	DESCRIPTION

1074-1040-5714