


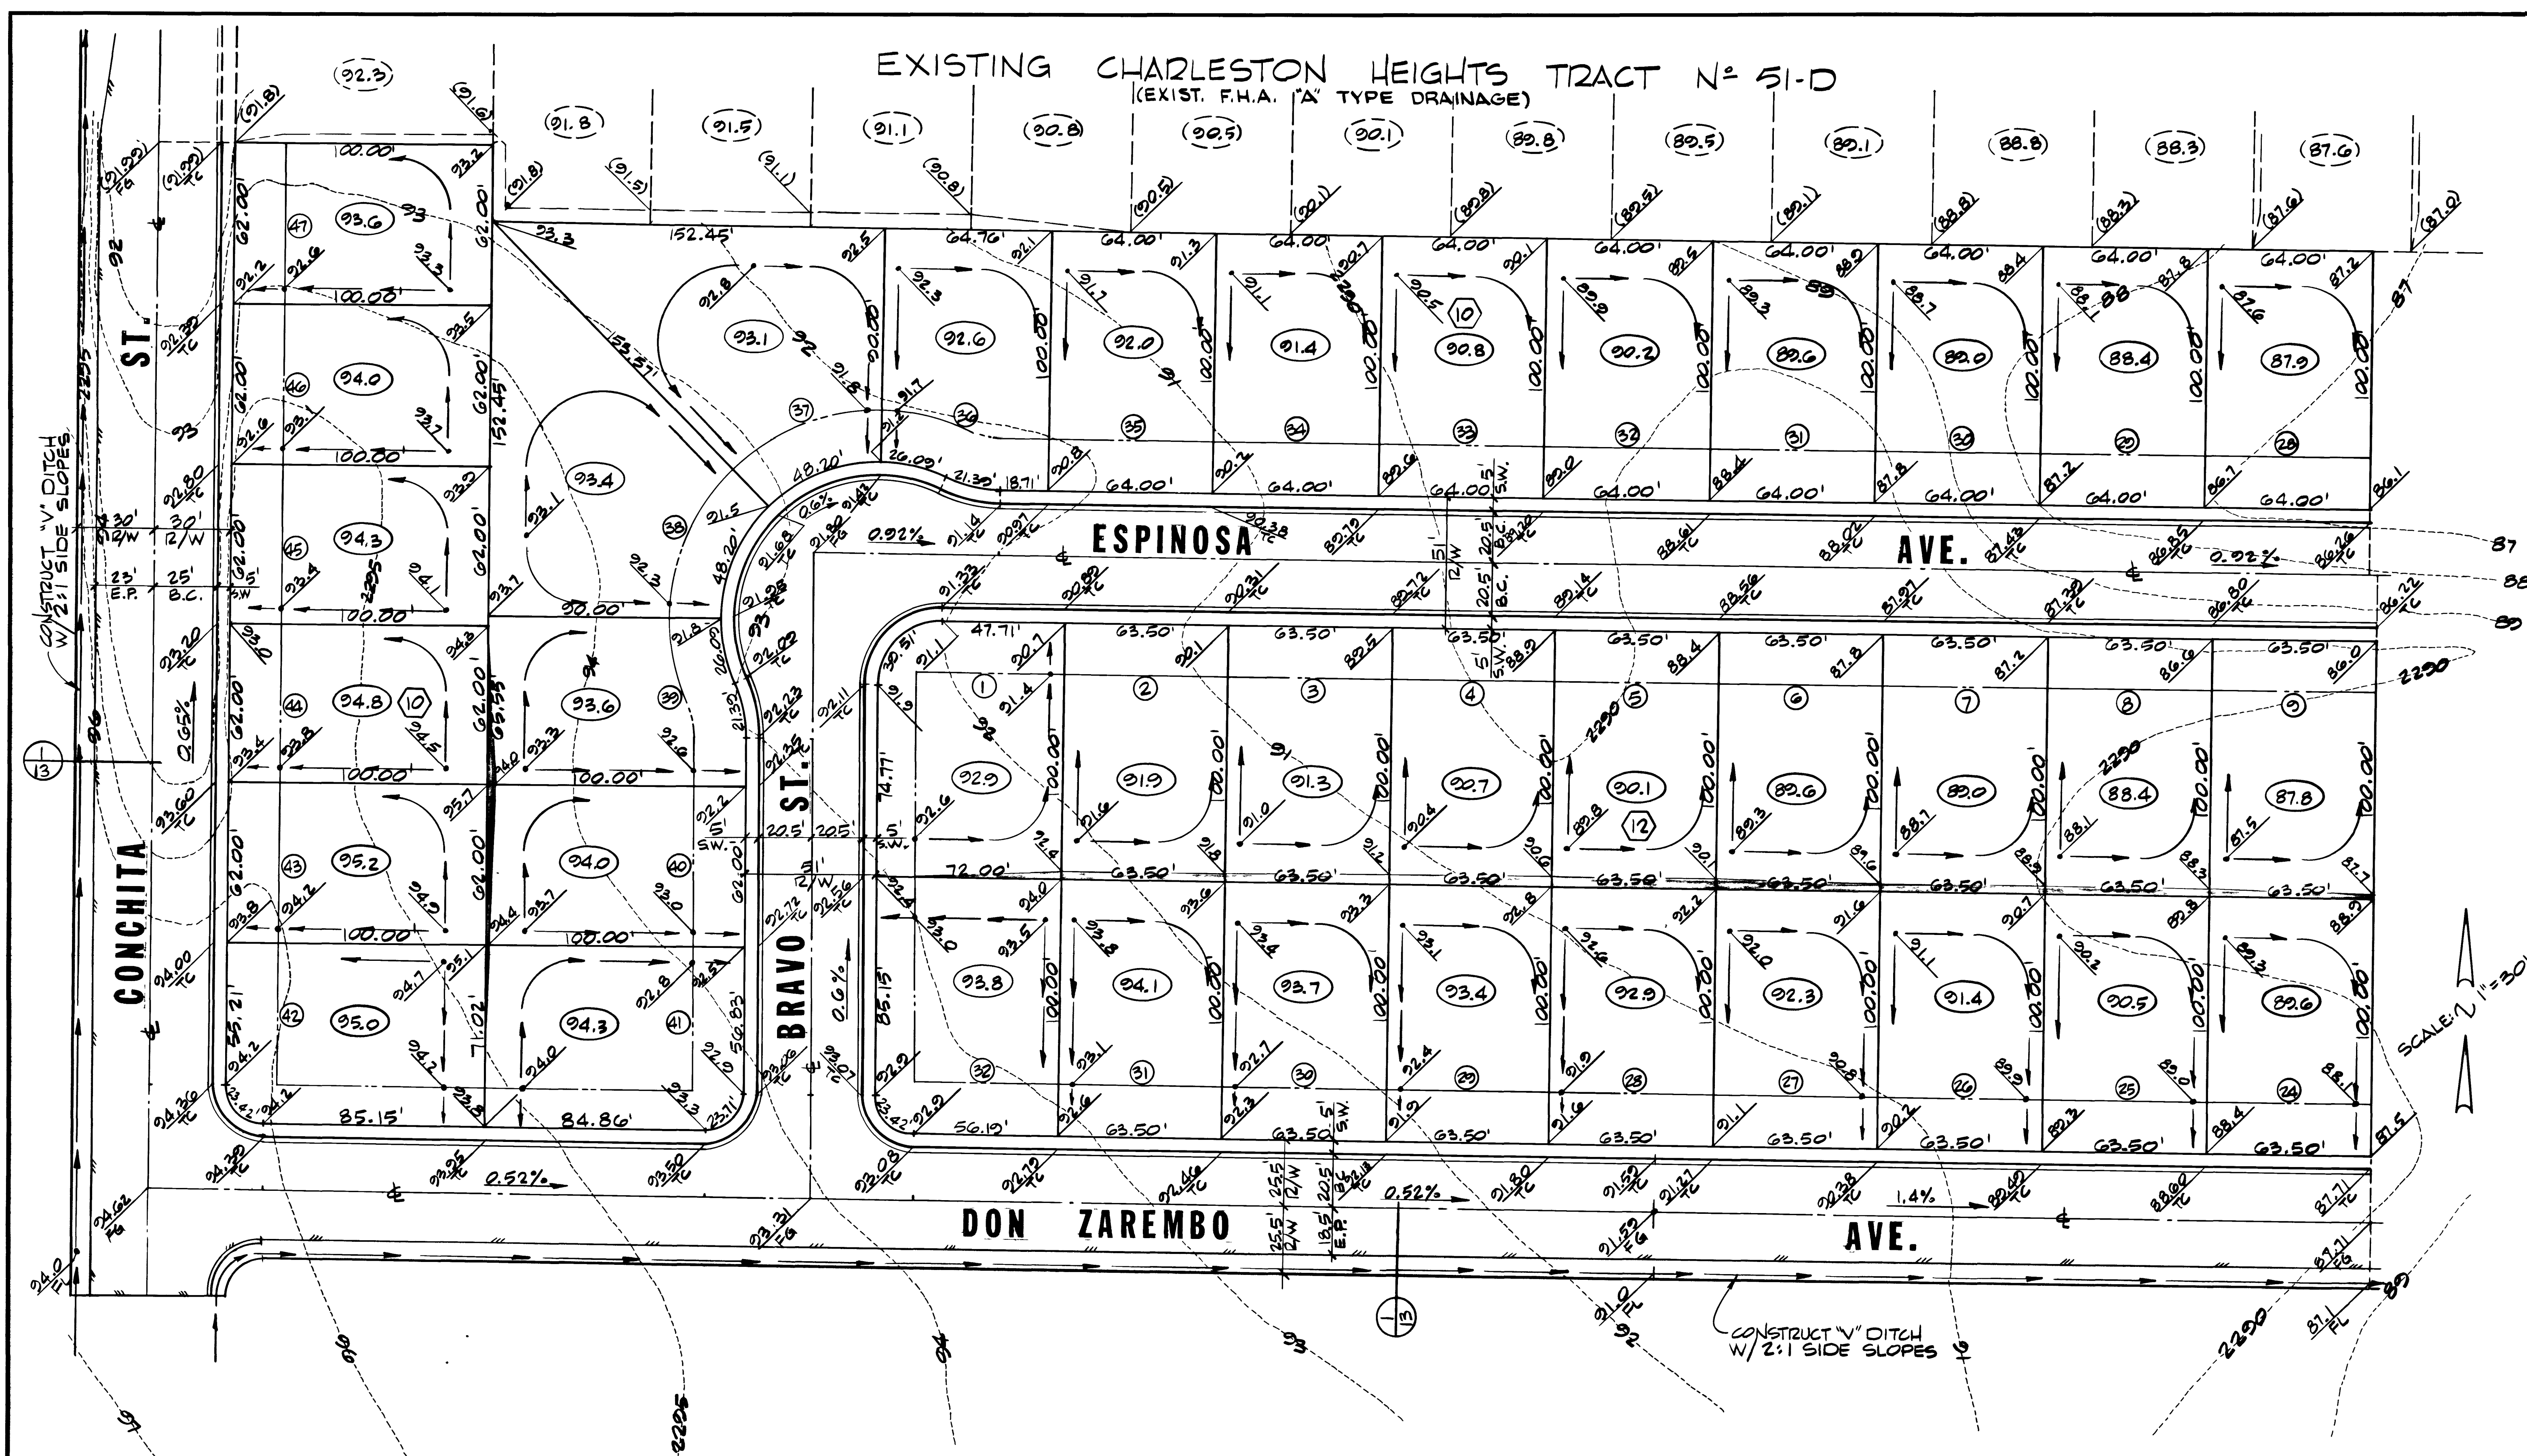

ENGINEER'S CERTIFICATE

I HEREBY CERTIFY THAT THESE PLANS AND/OR SPECIFICATIONS COMPLY WITH F.H.A. OBJECTIVES MINIMUM PROPERTY STANDARDS, LOCAL ACCEPTABLE STANDARDS & REQUIREMENTS AND REPRESENTS THE BEST OF MY PROFESSIONAL JUDGEMENT.

LEONARDO J. DELUNA - P.E. # 3794
CIVIL
3/29/18
DATE

APPROVALS:

[Signature]
C.L.V. ENGINEER
5/3/18
DATE

[Signature]
C.L.V. FIELD OPERATIONS ENGINEER
5-31-18
DATE

[Signature]
C.L.V. QUALITY CONTROL ENGINEER
5/30/18
DATE

REVISIONS	REV	DATE	DESCRIPTION
	1	5/1/18	4/17/18 REV. PER L&P LETTER 4/12/18
RECOMMENDED BY: <i>[Signature]</i> DATE: 5/1/18			
BY: <i>[Signature]</i> DATE: 5/1/18			
G.C. WALLACE			
Consulting Engineers, Inc.			
1100 East Sahara Ave. - Las Vegas, Nevada 89104 - 732-3330			
BECKER DEVELOPMENT CO.	TRACT NO. 51-H	SHEET 12	
CHARLESTON HEIGHTS		OF 13 SHEETS	
GRADING PLAN I			

287.930

