


EXISTING CHARLESTON HEIGHTS TRACT N° 51-D (EXIST. F.H.A. "A" TYPE DRAINAGE)

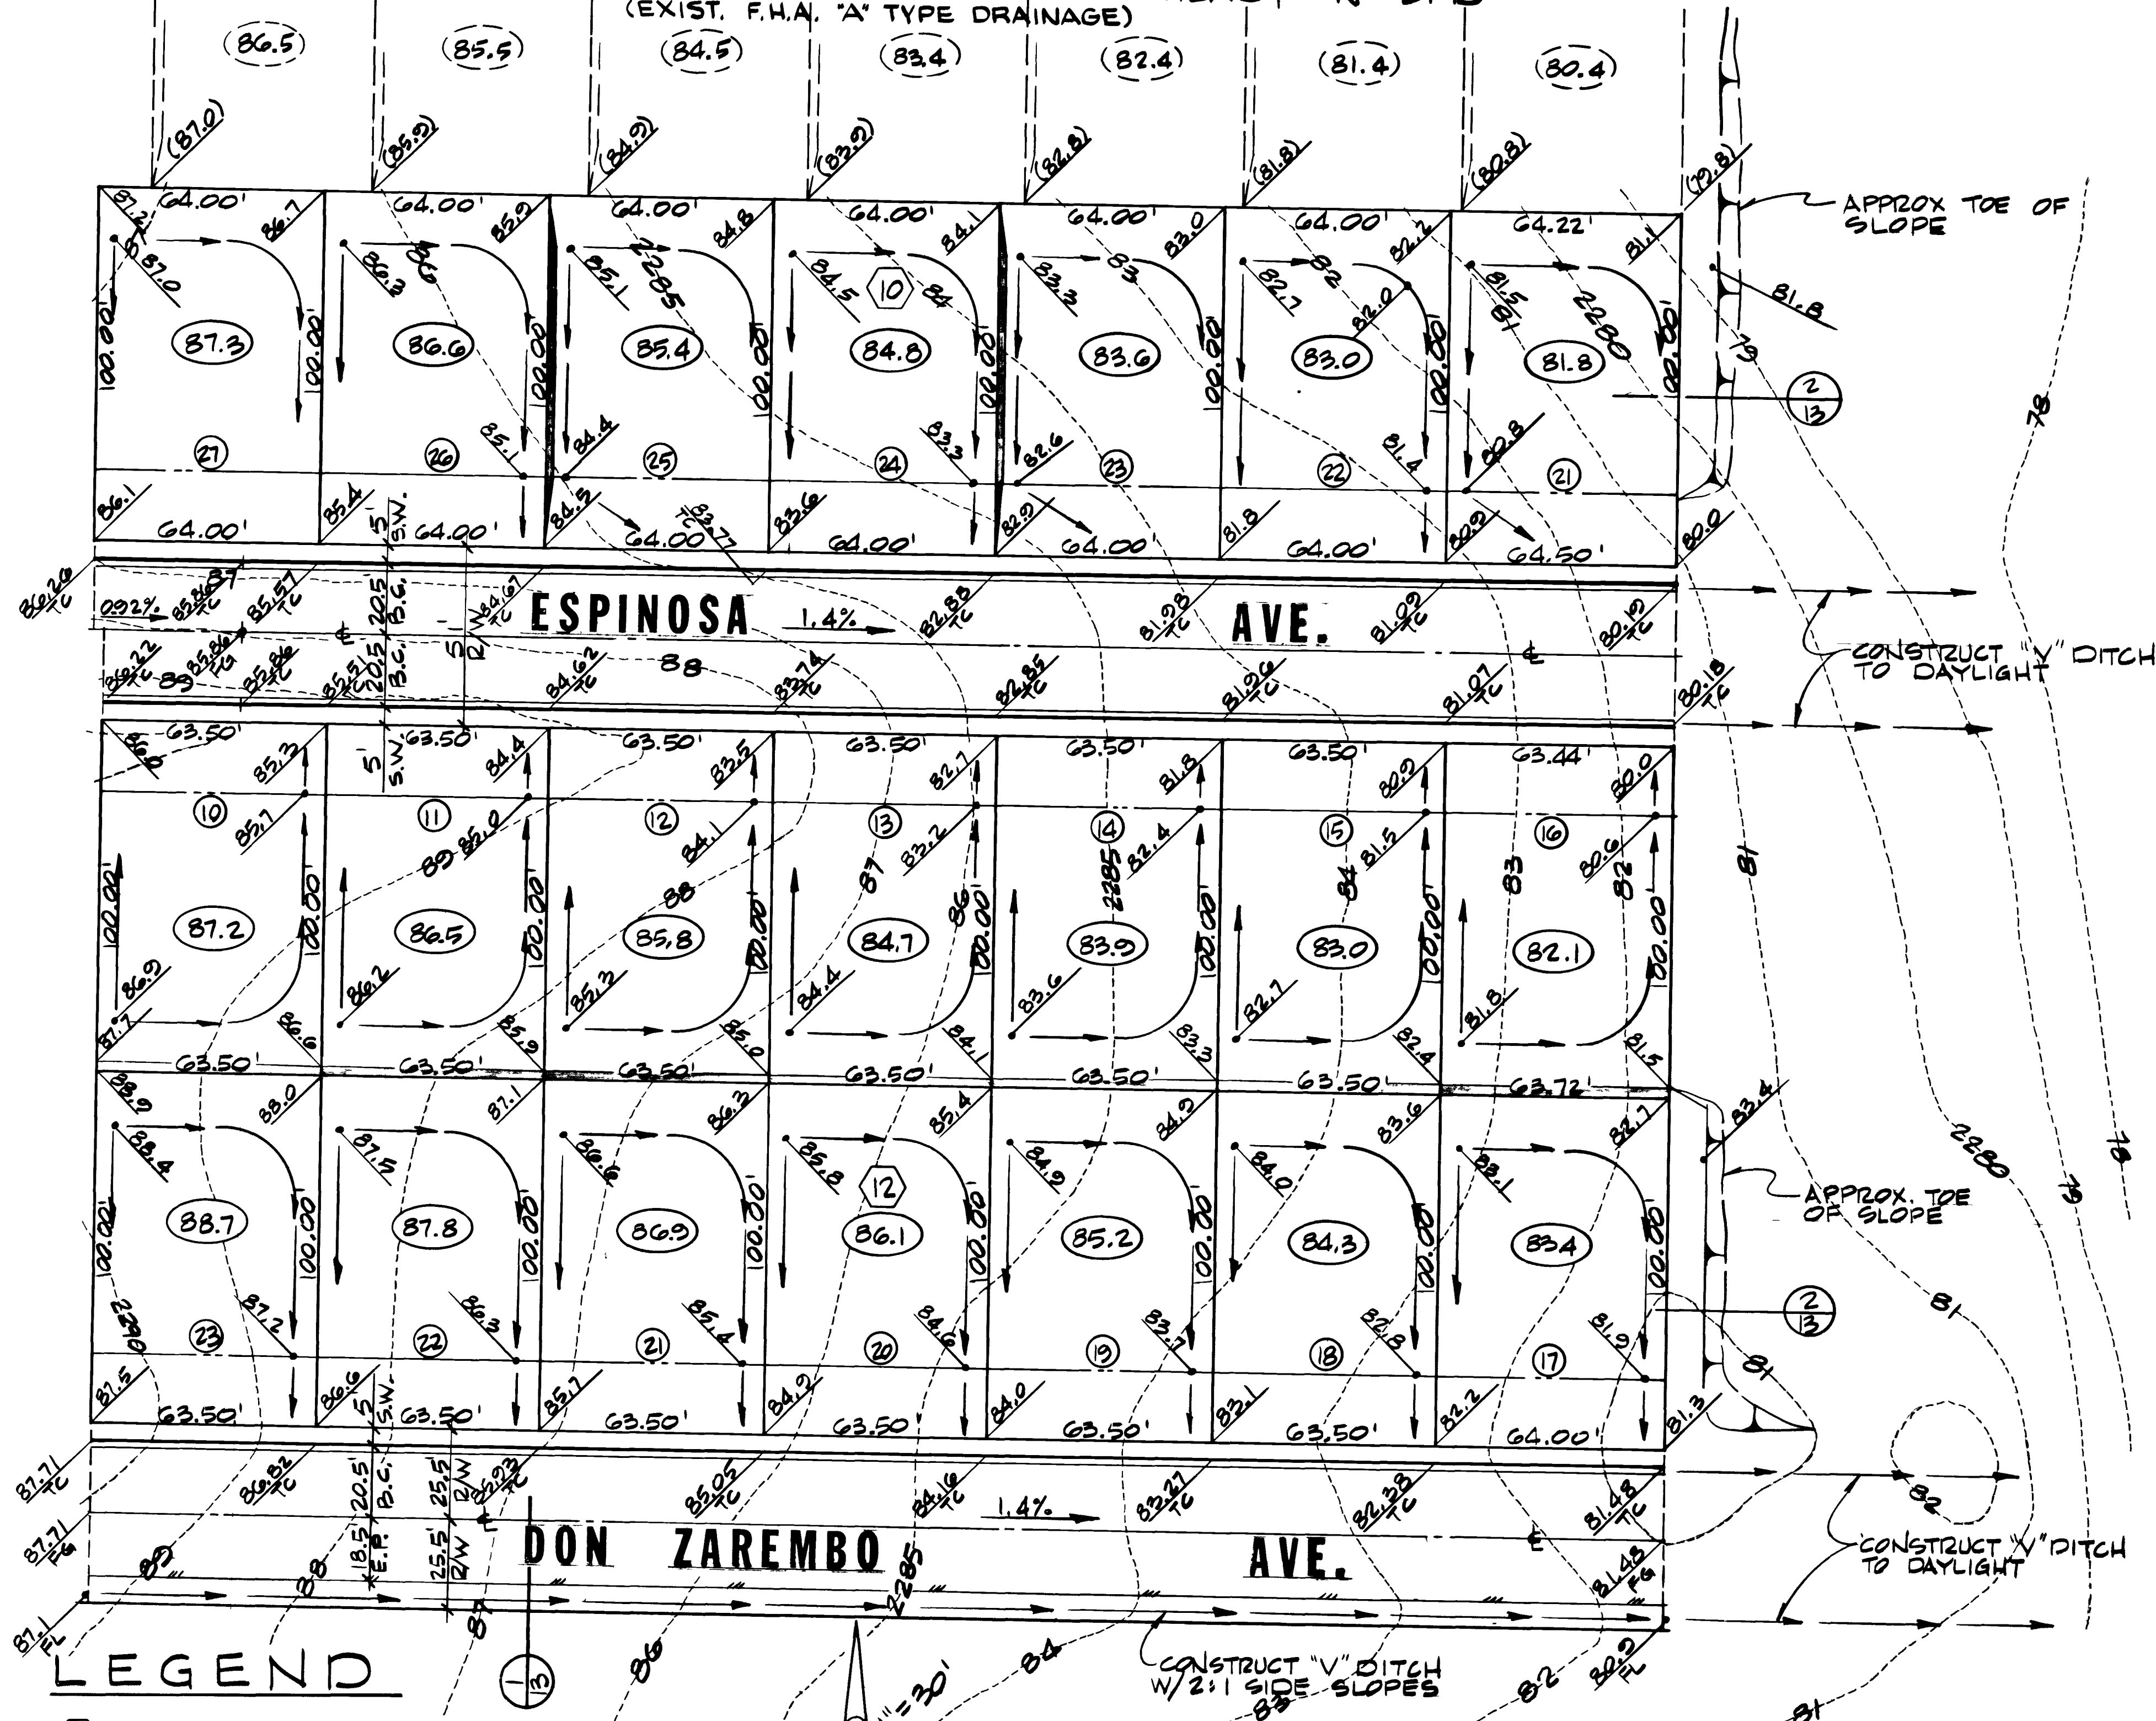


LEGEND


- (12) BLOCK NUMBER
- (22) LOT NUMBER
- (65.2) PAD GRADE
- T.C. TOP OF CURB
- F.G. FINISHED GRADE
- FL. FLOW LINE
- 65.5 EXISTING ELEVATION
- DITCH OR SWALE
- 2:1 SCARP
- FRONT YARD SETBACK MIN. CORNER LOT SIDE YARD SETBACK 15' MIN.

NOTES:


- INDICATED GRADES OTHER THAN T.C. F.G. & GUTTER F.L. ARE ROUGH GRADES (0.3' LOWER THAN FINISHED GRADE.)
- EXCAVATION = 21,200 C.Y. *
FILL (INCLUDING 25% SHRINKAGE) = 19,250 C.Y.
* = EXCAVATION QUANTITY INCLUDES EXCAVATION FOR TYPE I GRAVEL BASE.

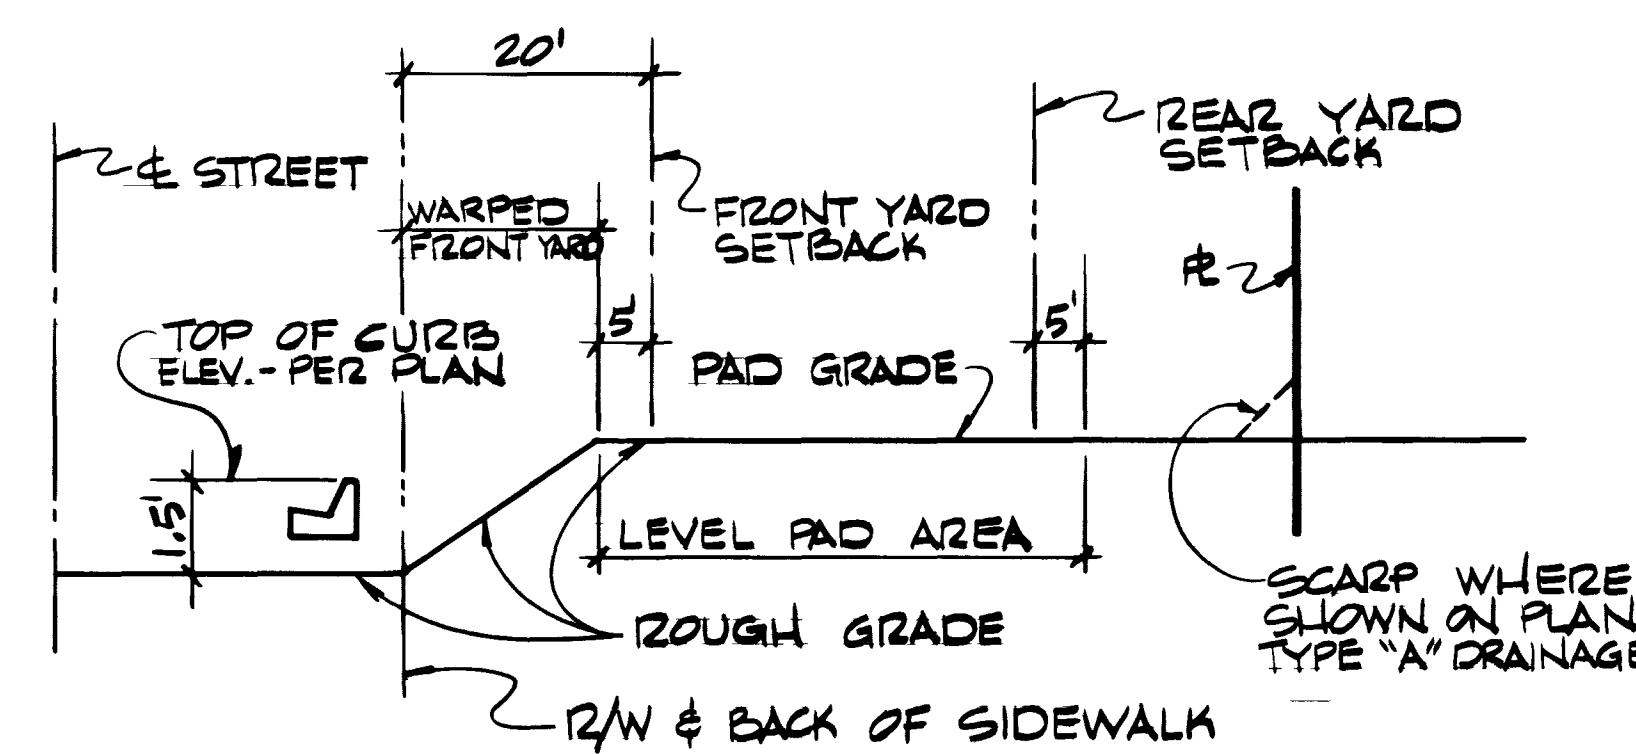


TYP. ROUGH GRADING

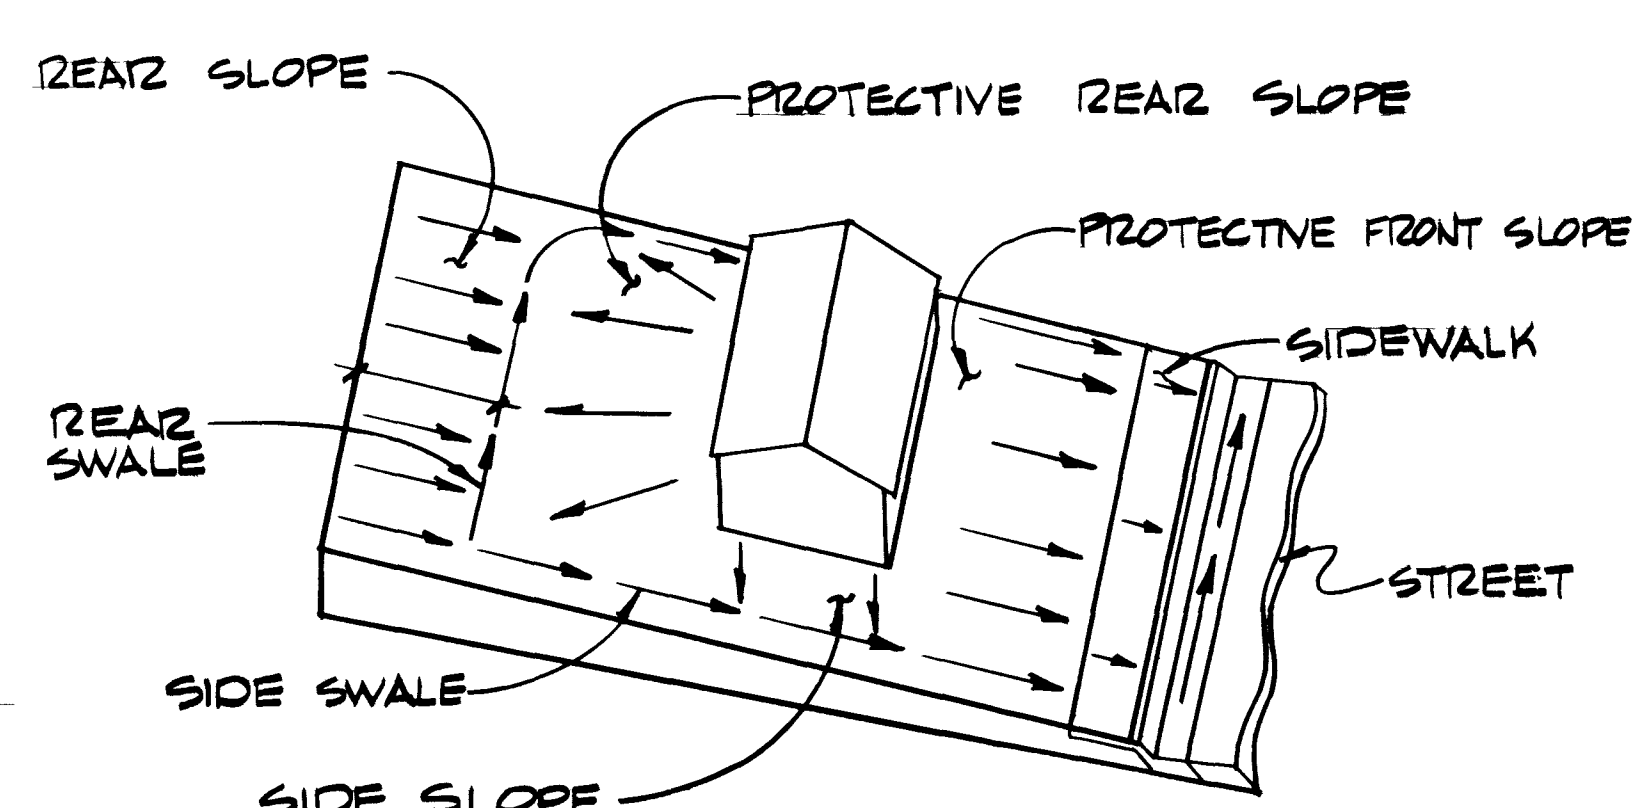

TYPE "A" DRAINAGE

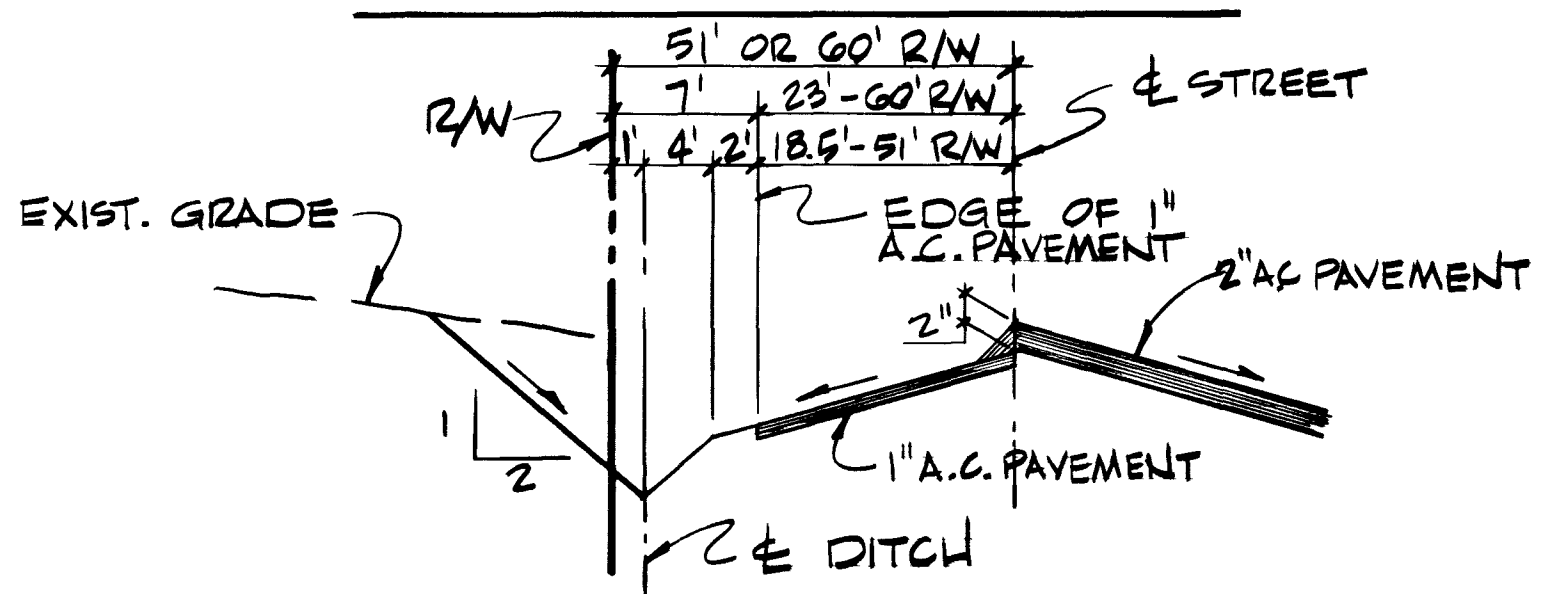

SECTION

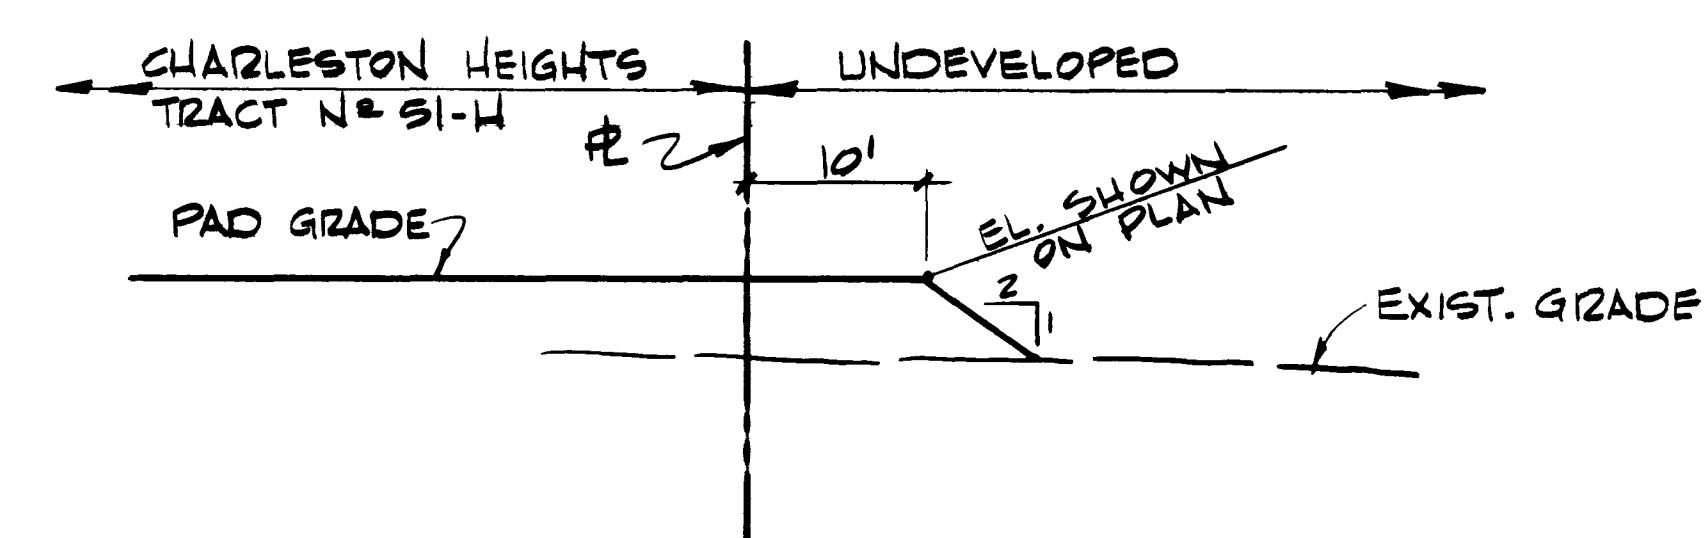

SECTION


APPROVALS:

William Thomas
C.L.V. ENGINEER
DATE 5-31-78

Robert J. Weber
C.L.V. FIELD OPERATIONS ENGINEER
DATE 5-31-78

Paul
C.L.V. QUALITY CONTROL ENGINEER
DATE 5-31-78

REVISIONS	DATE	DESCRIPTION
	REV. 1	1/1/78 REV. PER. HND LETTER 4/1/78
G. C. WALLACE Consulting Engineers, Inc. 1100 East Sahara Ave. - Las Vegas, Nevada 89104 • 732-3330		
BECKER DEVELOPMENT CO.	TRACT NO. 51-H	CHARLESTON HEIGHTS
GRADING PLAN II		SHEET 13 OF 13 SHEETS

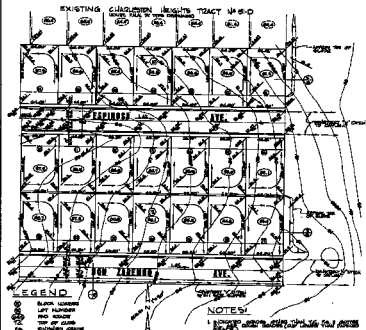


NOTES





TYPE ROUGH GRADING

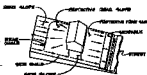

TYPE "A" DRAINAGE



SECTION

 

SECTION

