
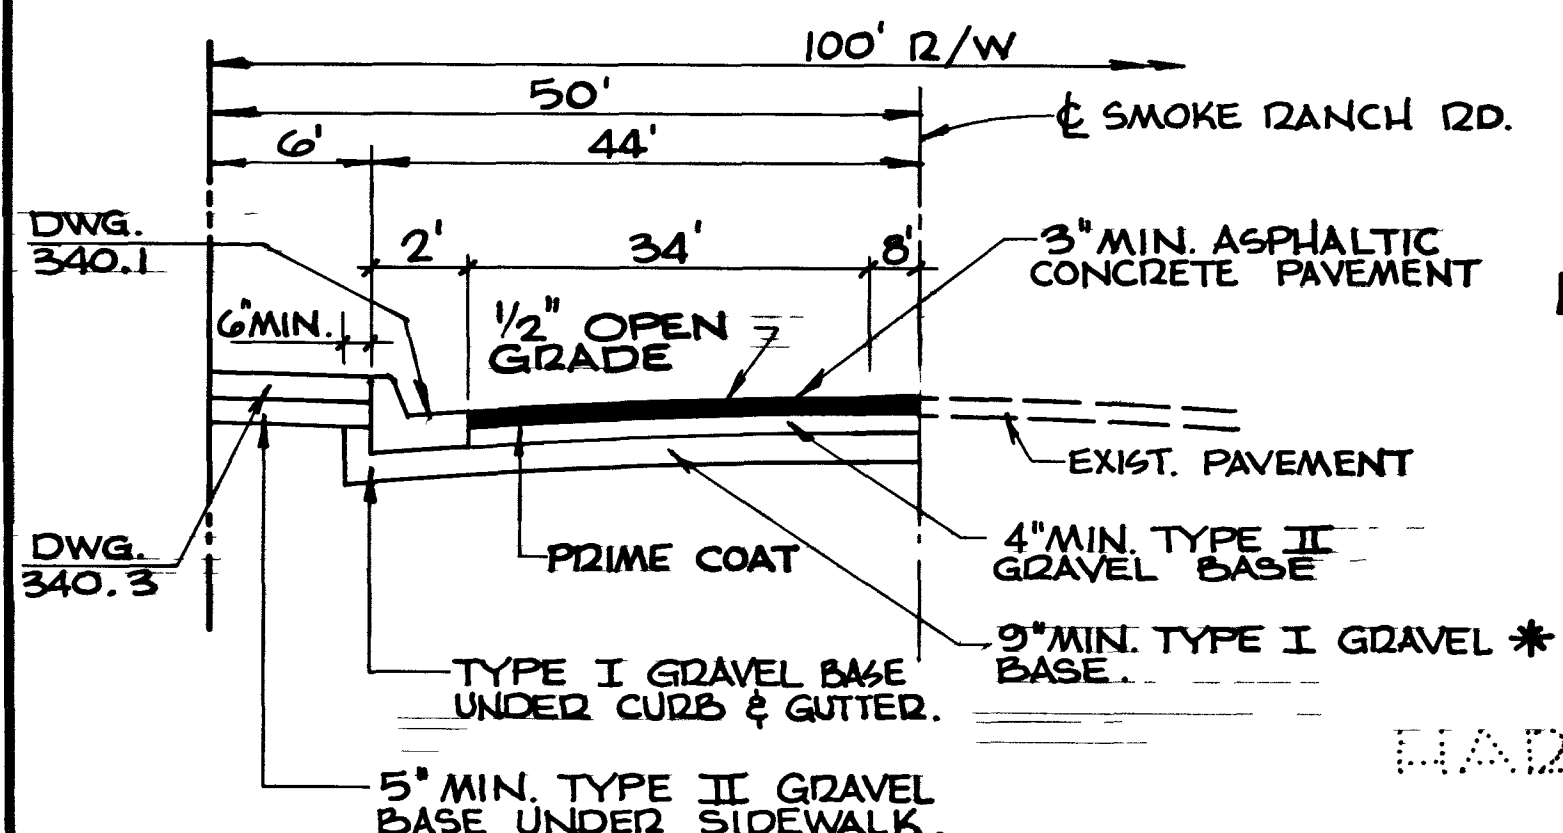


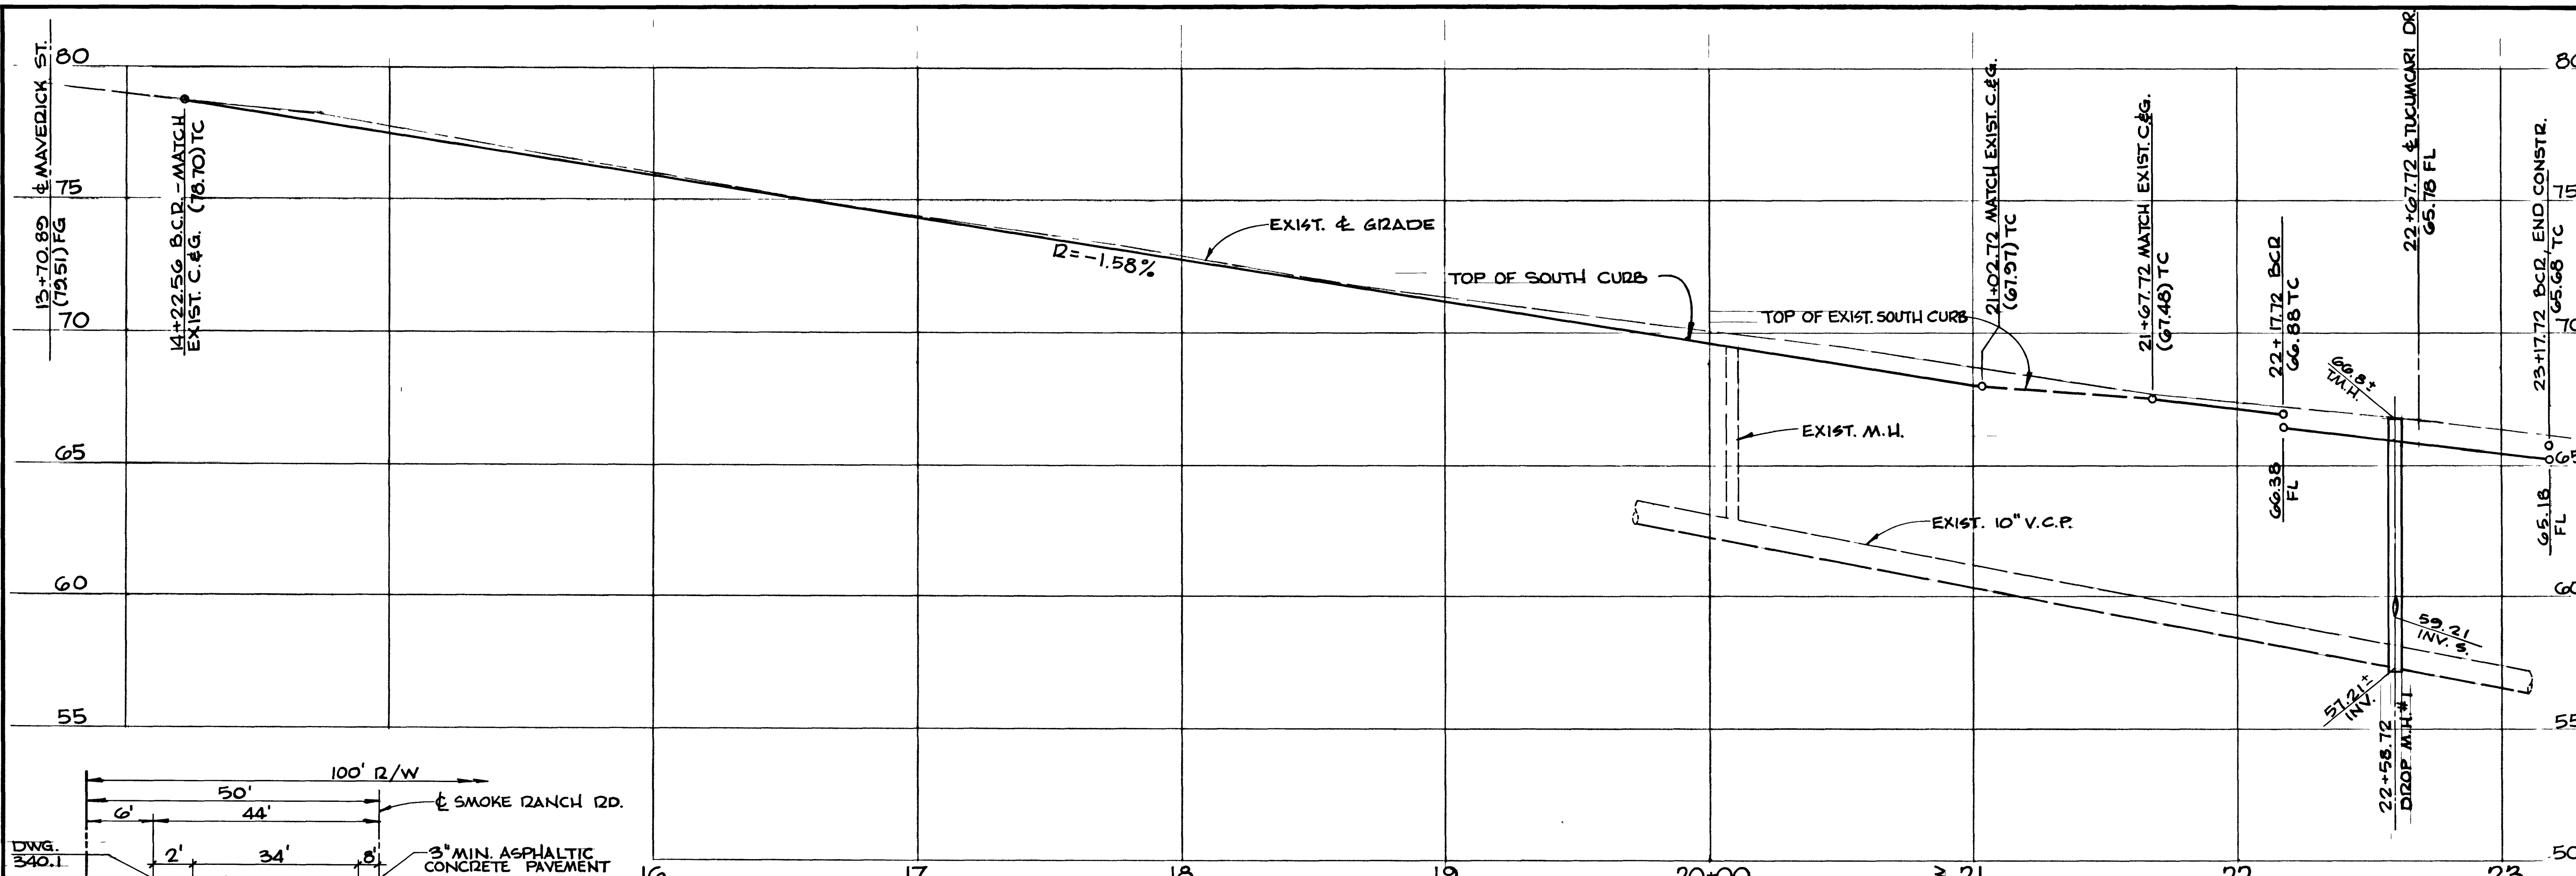


CURVE DATA

N°	Δ	R	L	T
11	90° 00' 00"	25.00'	39.27'	25.00'

PROFILE
 SCALE: HORIZ. 1" = 30'
 VERT. 1" = 3'

TYP. SMOKE RANCH RD. SECTION

* = OWNER AGREES THAT IF EXIST. NATIVE MATERIAL DOES NOT CONFORM TO SPECIFICATIONS FOR TYPE I BASE, OWNER WILL IMPOST TYPE I BASE FOR A.C. PAVEMENT.

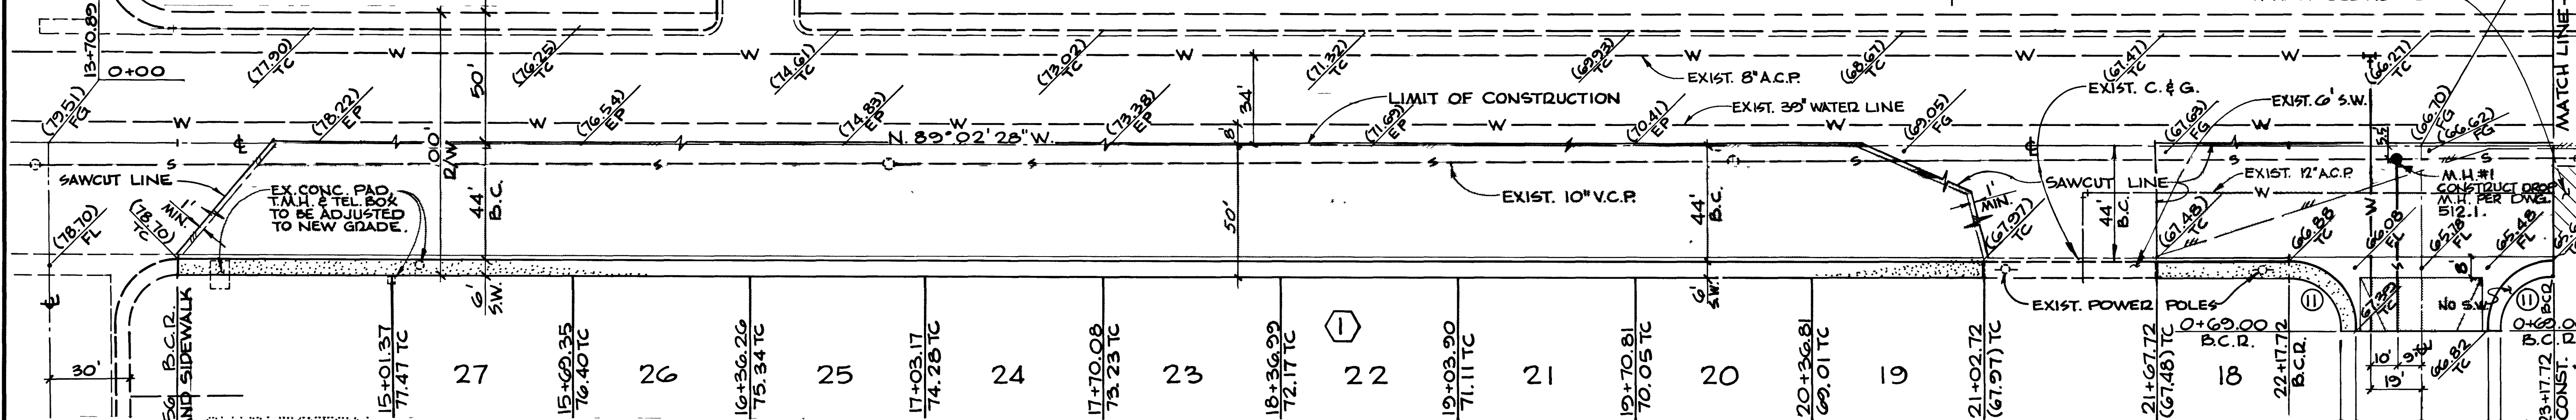

APPROVALS:
 City Engineer: *William Harris*
 Field Engineer: *Robert Webb*
 Quality Control Engineer: *John Smith*

DATE: 10/26/77

DATE: 10-25-77

DATE:

SMOKE RANCH ROAD

TUCUMCARI DR.
 (SEE SHT. 8)

G. C. WALLACE
 Consulting Engineers, Inc.
 1100 East Sahara Ave. - Las Vegas, Nevada 89104 - 732-3330

BECKER & SONS
 CHARLESTON HEIGHTS — TRACT NO. 51-F1
 SMOKE RANCH ROAD

SHEET 6
 OF 10 SHEETS

287.610

367

1074-1040-51F-1 1074-1040-51F-2

