


287.610

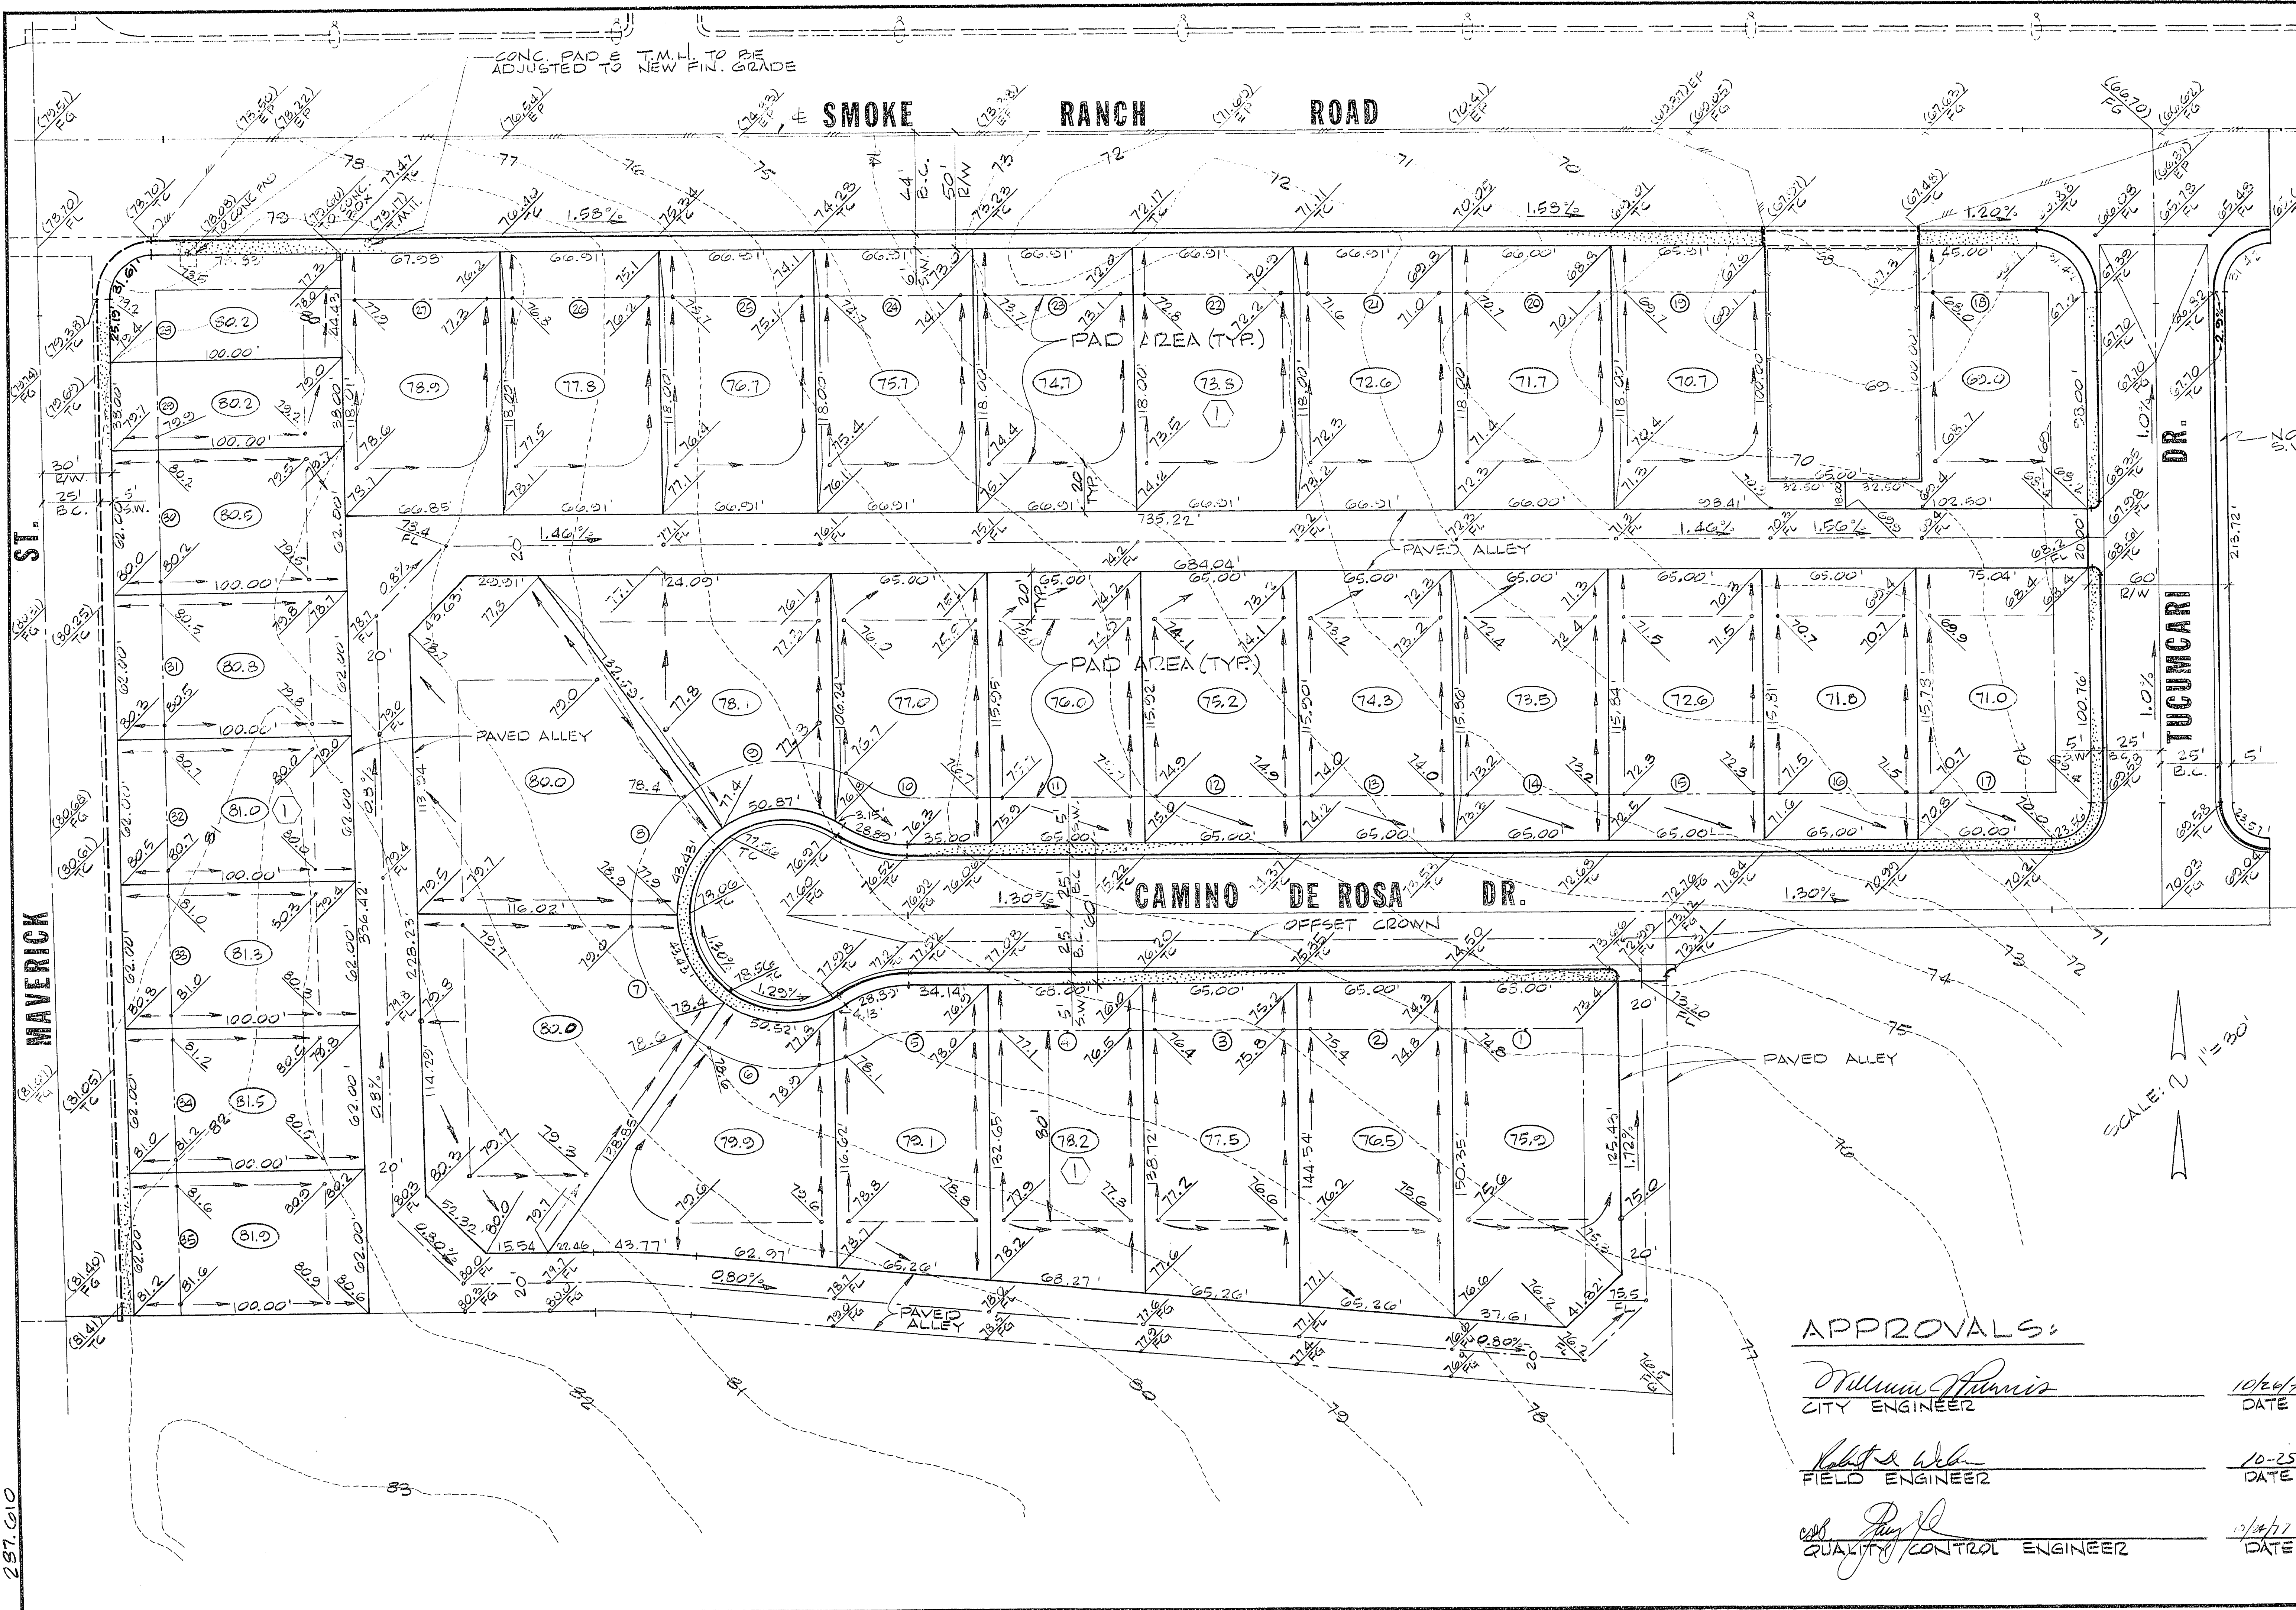

APPROVALS:

William Morris
CITY ENGINEER

10/24/72
DATE

Robert Webb
FIELD ENGINEER

10-25-72
DATE

Paul R. [Signature]
QUALITY CONTROL ENGINEER

10/24/72
DATE

DESCRIPTION	
REV	DATE
1	10/24/72
RECOMMENDED	
G. C. WALLACE	
Consulting Engineers, Inc.	
1100 East Sahara Ave. • Las Vegas, Nevada 89104 • 732-3330	
BECKER & SONS	
CHARLESTON HEIGHTS TRACT NO. 51-FI	
GRADING PLAN II	
SHEET	
10	
OF 10 SHEETS	

1074-1040-51-71