

SANTA MARIA AVE.

SANTA CRUZ AVE.

LEGEND


- STD. F.H.W/G" G.V. & G" A.C.P. LATERAL
- SEWER MANHOLE
- EXIST. LUMANAIRE
- NEW 100 W.H.P.S. LUMANAIRE W/11 GA. POLE
- 1/4" PVC (ST. LIGHT CONDUIT)
- GATE VALVE
- SEWER LINE
- WATER LINE
- #3/2 CONC. PULL BOX W/METAL COVER
- CONC. DRIVEWAY
- STOP & ST. NAME SIGN
- SERVICE POINT

NOTES:

- ALL FIELD WIRE TO BE 2-#4 THW
- CHISEL S, W & G WHERE THESE LATERALS PASS UNDER CURBS.
- SERVICE POINT ~ LINESIDE 2-#2's & 1-#6.


WATER NOTES:

- ALL WORK TO CONFORM TO LAS VEGAS VALLEY WATER DISTRICT STANDARD PLATES.
- ALL WORK, EXCEPT AS MODIFIED HEREON OR BY NOTE NO. 1, SHALL BE DONE IN ACCORDANCE WITH THE MOST CURRENT DRAFT OR EDITION OF UNIFORM STANDARD SPECIFICATIONS FOR PUBLIC WORKS CONSTRUCTION OFFSITE IMPROVEMENTS CLARK COUNTY AREA.
- NOTICE TO BE GIVEN ENGINEERING DEPARTMENT OF THE LAS VEGAS VALLEY WATER DISTRICT 48 HOURS PRIOR TO ACTUAL CONSTRUCTION.
- SERVICE SADDLES OR TAPPED COLLARS WILL BE REQUIRED ON ALL SERVICES. DOUBLE TAP COLLARS ARE NOT PERMITTED.
- ALL LINES TO BE PRESSURE TESTED TO 200 P.S.I.
- ALL VALVE BOXES SHALL HAVE CONCRETE COLLARS AT SURFACE OF PAVED AREAS.
- DEFLECTION ANGLE SHALL NOT EXCEED 2 1/2 DEGREES PER 13 FOOT SECTION OF PIPE FOR PIPE SIZES SMALLER THAN 14 INCHES AND SHALL NOT EXCEED 2 DEGREES FOR PIPE SIZES BETWEEN 14 INCHES AND 16 INCHES.
- ALL METERS SHALL BE LOCATED OUTSIDE OF DRIVEWAYS.

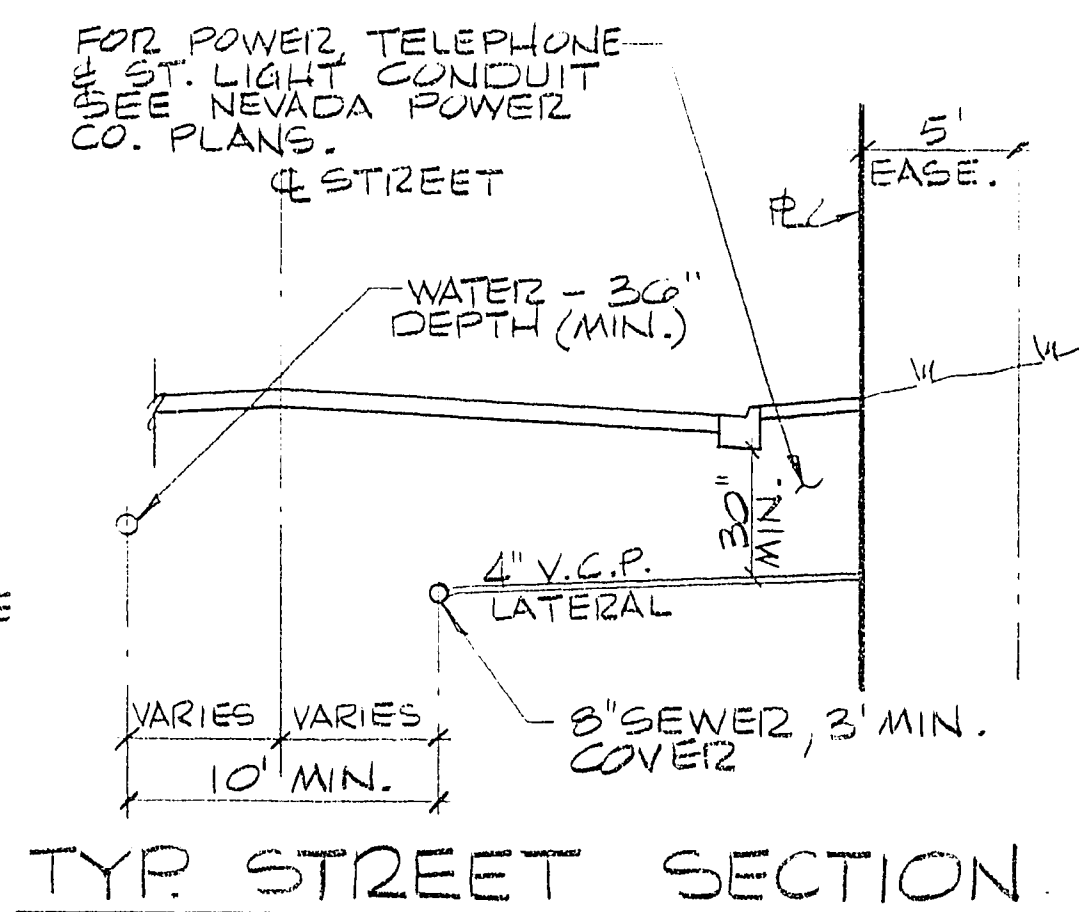TYP. TRENCH SECTION
(FOR SEWER ONLY)

ESTIMATE OF QUANTITIES

STD. F.H.W/G" G.V. & G" A.C.P. LATERAL	6 EA.
G" A.C.P.	3340 L.F.
4" A.C.P.	92 L.F.
G" GATE VALVE W/ VALVE BOX & COVER	6 EA.
5/8" METER BOX	27 EA.
3/4" SERVICE	30 EA.
2" BLOW OFF	1 EA.

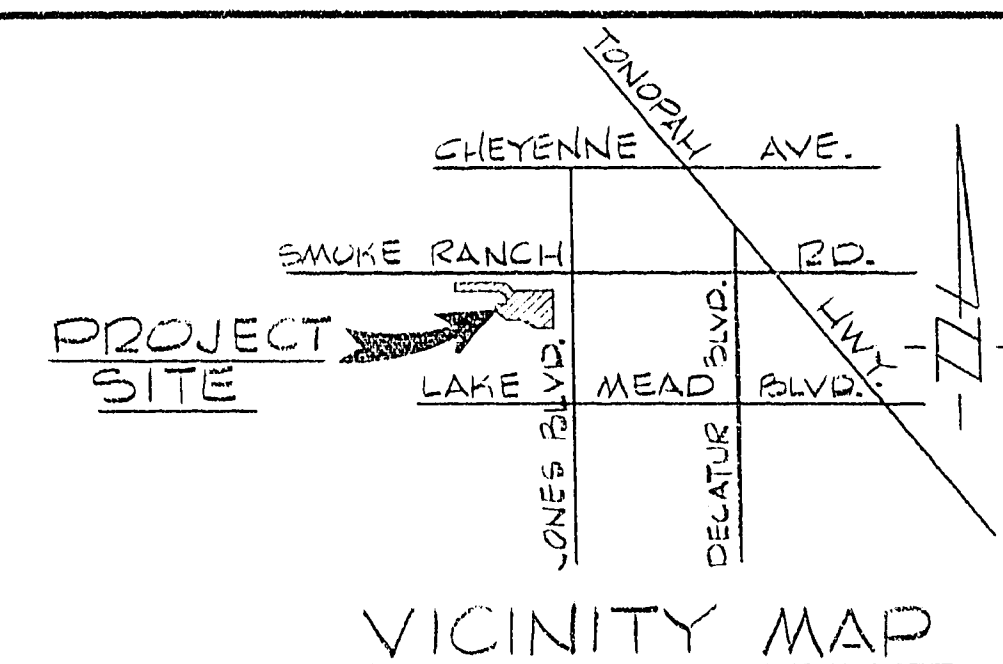

ST. LIGHT

FIRE HYDRANT

ST.-LIGHT & FIRE HYDRANT
LOCATION DETAIL

APPROVALS:

<i>William J. Pines</i>	5/23/78
C.L.V. ENGINEER	DATE
<i>Robert A. Weber</i>	5-22-78
C.L.V. FIELD OPERATIONS ENGR.	DATE
<i>Joseph J. Davis</i>	5-17-78
C.L.V. ELECTRICIAN	DATE
<i>James P. Pines</i>	5/17/78
C.L.V. ELECT. COORDINATOR	DATE
<i>W. J. Pines</i>	5-16-78
C.L.V. SANITATION SUPT.	DATE
<i>John J. Pines</i>	5-16-78
C.L.V. FIRE DEPT.	DATE
<i>Thomas P. Pines</i>	5-24-78
NEVADA POWER CO.	DATE
<i>Thomas Van der Vliet</i>	8-10-78
LAS VEGAS VALLEY WATER DIST.	DATE
<i>Paul J. Pines</i>	5/19/78
C.L.V. QUALITY CONTROL ENGR.	DATE

REMOVE EXIST. CAP & CONNECT TO EXIST. G" A.C.P.

REMOVE EXIST. PLUG & CONNECT TO EXIST. 8" V.C.P.

EXIST. 8" V.C.P.

CONNECT TO EXIST. ST. LT. CONDUIT

EXIST. ST. LT.

EXIST. G" A.C.P. EX. F.H.

EUGENE AVE.

REV	DATE	DESCRIPTION
1	5/17/78	1. PREPARED 35% PER L.V. AND B.V. 2. 1/2" COMIT. LOT. 4. 1/2" B.V. 12. 3. 1/2" B.V. 12. 4. 1/2" B.V. 12. 5. 1/