


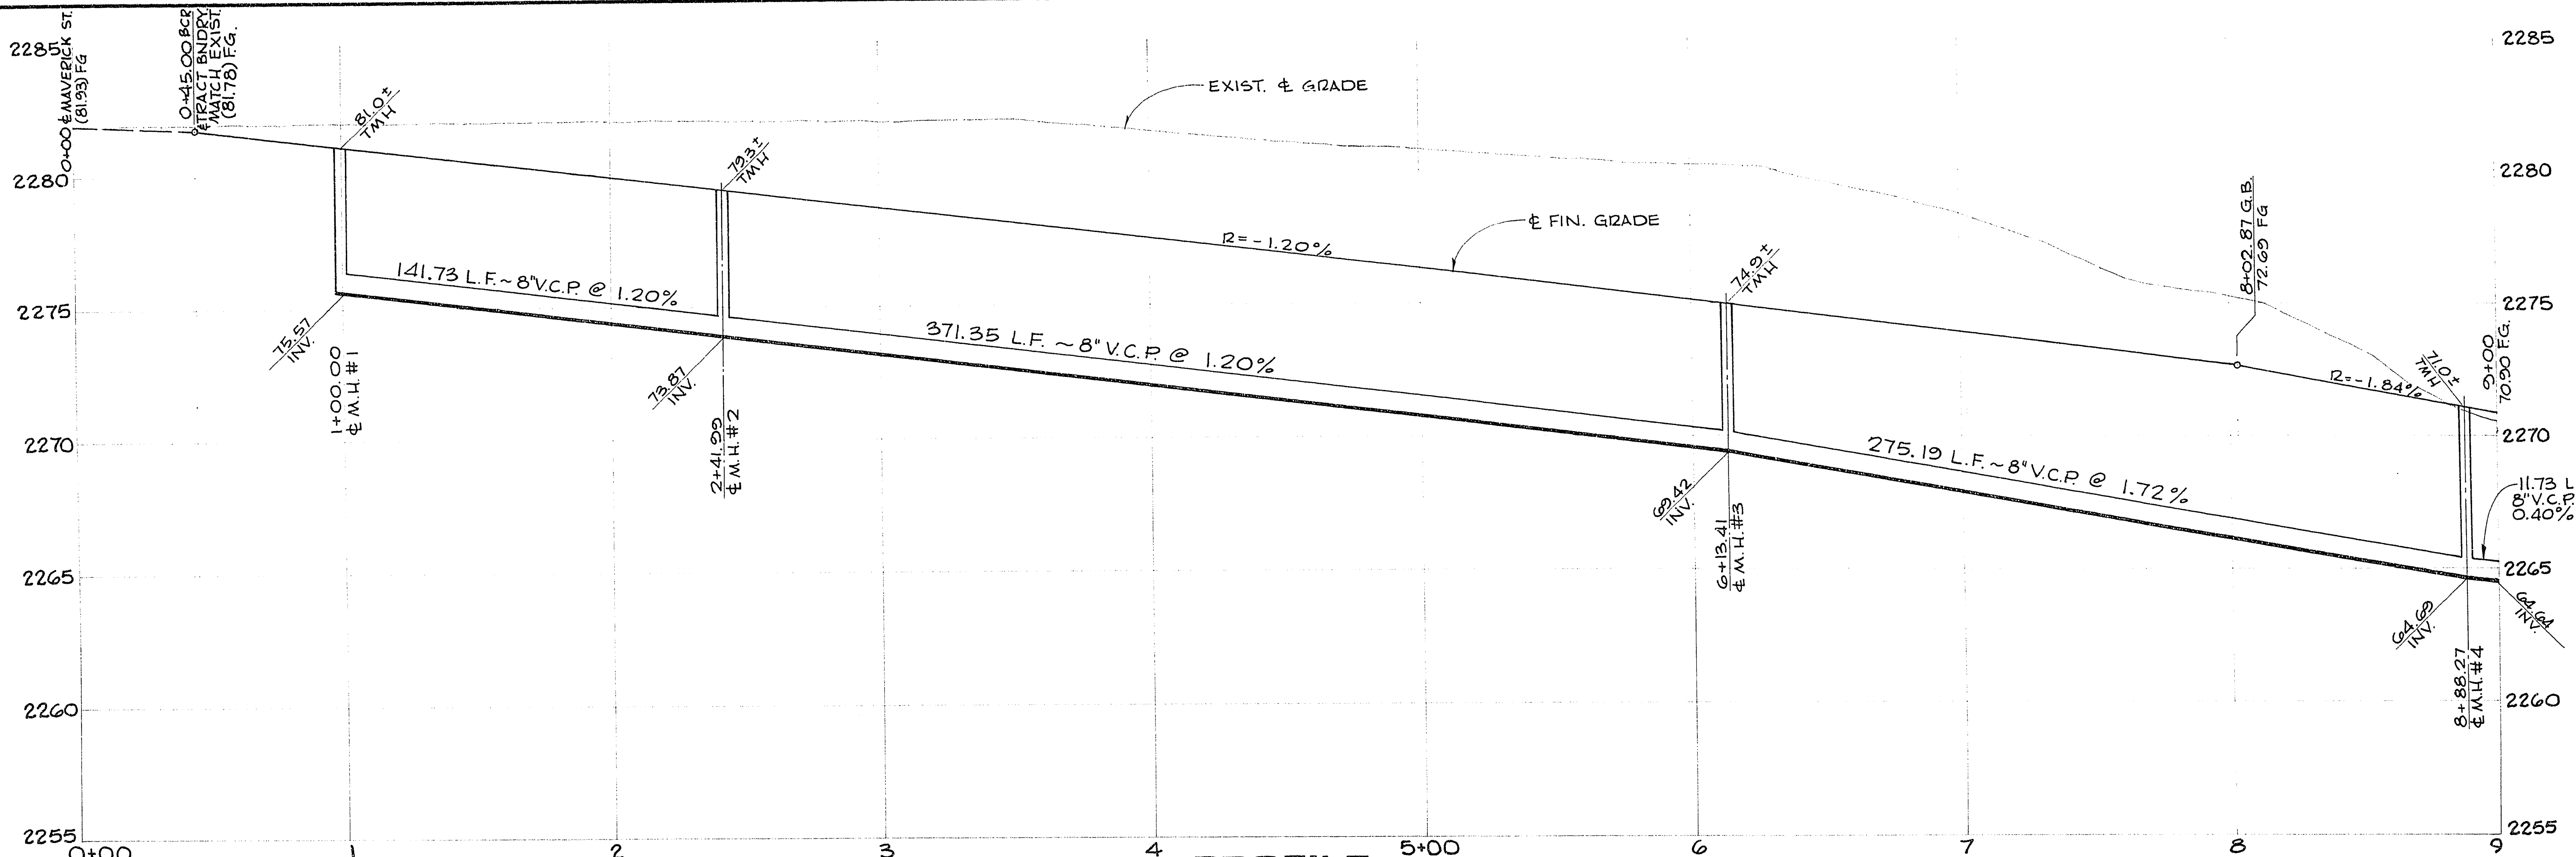

CURVE DATA

N°	Δ	B.C.R.	L	T
3	06° 28' 40"	300.00	33.92'	16.98'
4	06° 28' 40"	320.50	36.23'	18.14'
5	06° 28' 40"	279.50	31.60'	15.82'
6	05° 58' 53"	279.50	29.18'	14.60'
7	05° 58' 53"	300.00	31.32'	15.67'

CURVE DATA

N°	Δ	B.C.R.	L	T
8	05° 58' 53"	320.50	33.46'	16.74'
10	00° 45' 25"	320.50	4.23'	2.12'
12	05° 43' 15"	320.50	32.00'	16.01'
13	01° 35' 00"	279.50	7.72'	3.86'
14	04° 23' 53"	279.50	21.45'	10.73'
17	90° 01' 16"	20.00	31.42'	20.01'
18	89° 58' 44"	20.00	31.41'	19.99'

PROFILE
SCALE: HORIZ. 1"=30'
VERT. 1"=3'

APPROVALS:


William J. ... 5-23-78
C.L.V. ENGINEER DATE

Robert ... 5-22-78
C.L.V. FIELD OPERATIONS ENG'R. DATE

... 5-16-78
C.L.V. SANITATION SUP'T. DATE

... 5-19-78
C.L.V. TRAFFIC ENGINEER DATE

... 5-19-78
C.L.V. QUALITY CONTROL ENG'R. DATE

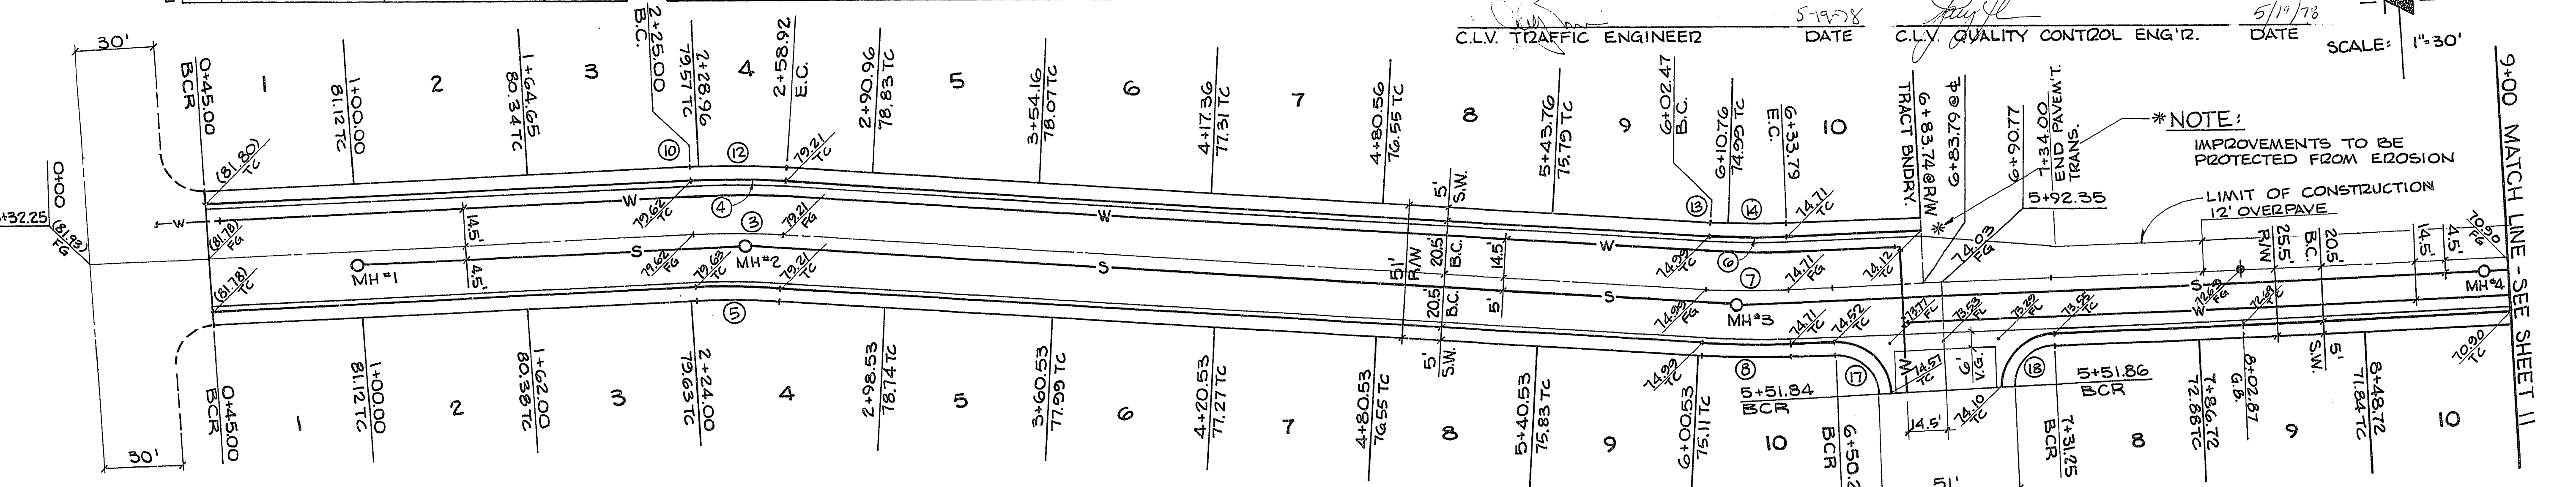

MAVERICK ST.
SEE C.H. TRACT NO. 51-B
SHT. 8 OF 11

SAN DELUNA ST.
SEE SHT. 10

ROSALITA AVENUE

DESCRIPTION

REV. DATE

RECOMMENDED BY: *G.C. WALLACE* 5/13/78
R.L. NO. / DATE

G.C. WALLACE
Consulting Engineers, Inc.
1100 East Sahara Ave. • Las Vegas, Nevada 89104 • 732-3330

BECKER DEVELOPMENT CO.
CHARLESTON HEIGHTS — TRACT NO. 51-E
ROSALITA AVE.

SHEET
8
OF 14 SHEETS

287,920