


287.920

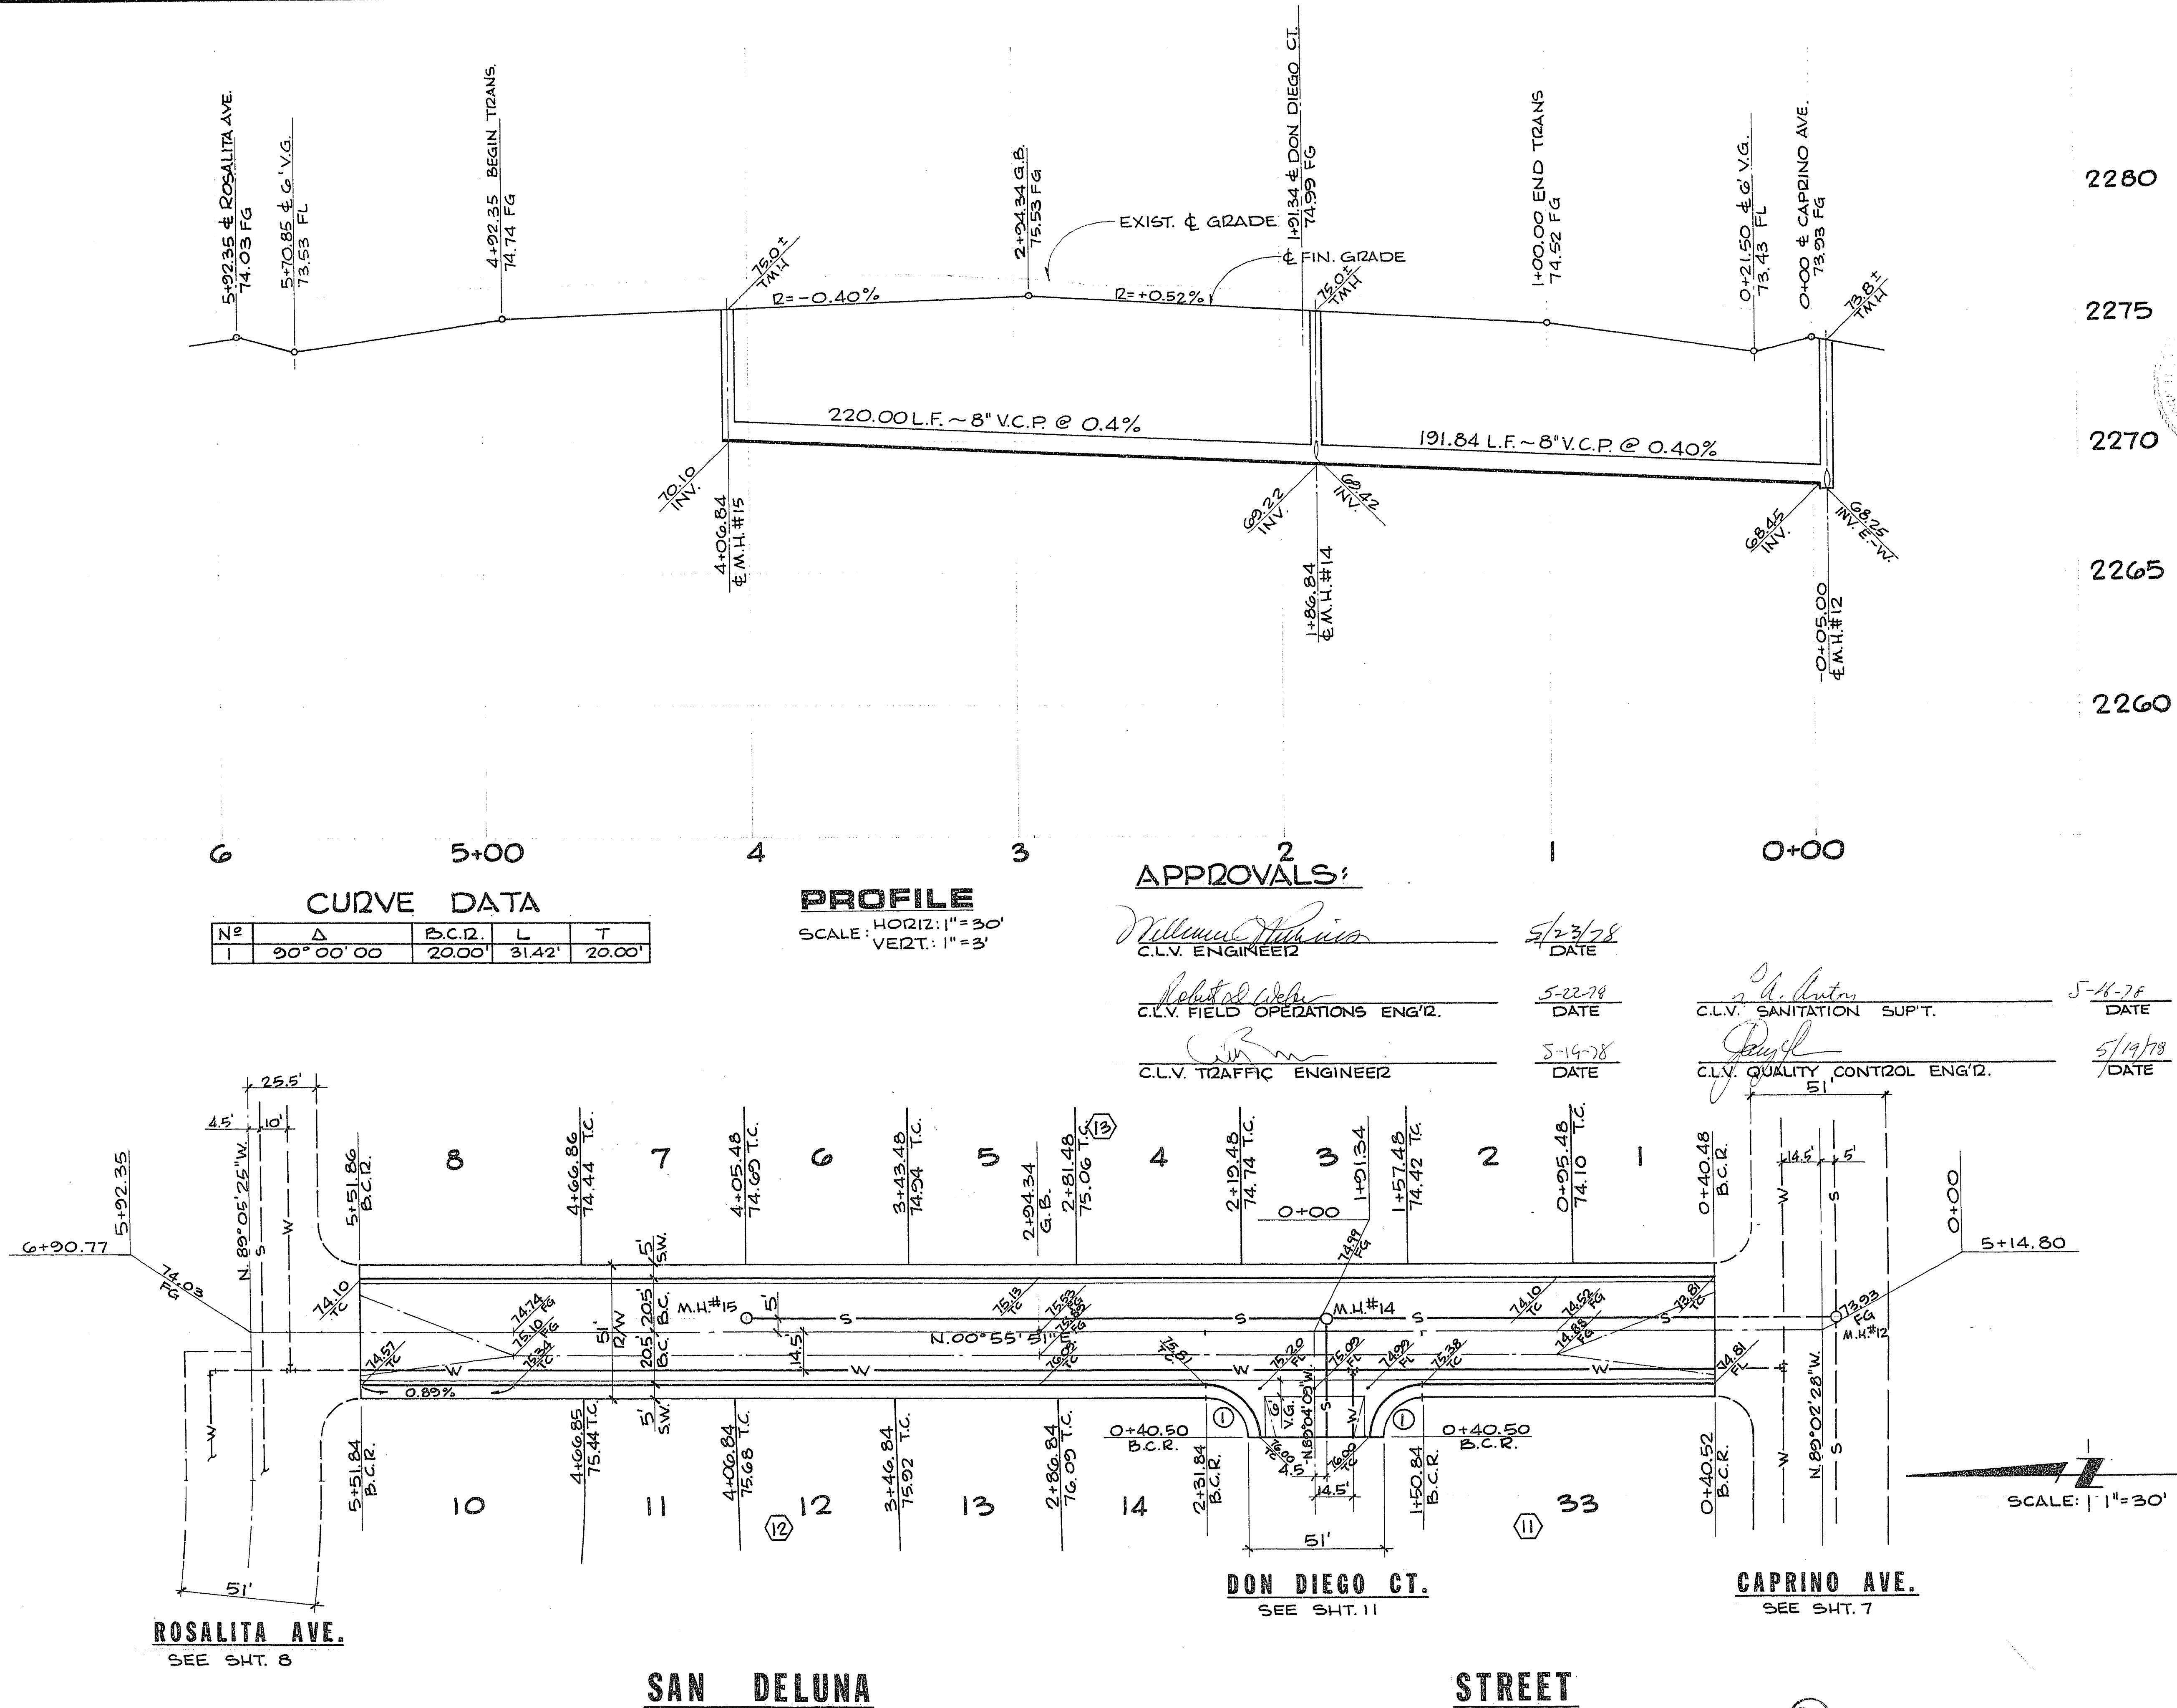

DESCRIPTION

REV. DATE

3194 5/2/78
R.E. NO. DATE

RECOMMENDED BY: *W. R. Wilson*
BY: *W. R. Wilson*
C.G. WALLACE

G.C. WALLACE
Consulting Engineers, Inc.
1100 East Sahara Ave. • Las Vegas, Nevada 89104 • 732-3330

SHEET
10
OF 14 SHEETS