


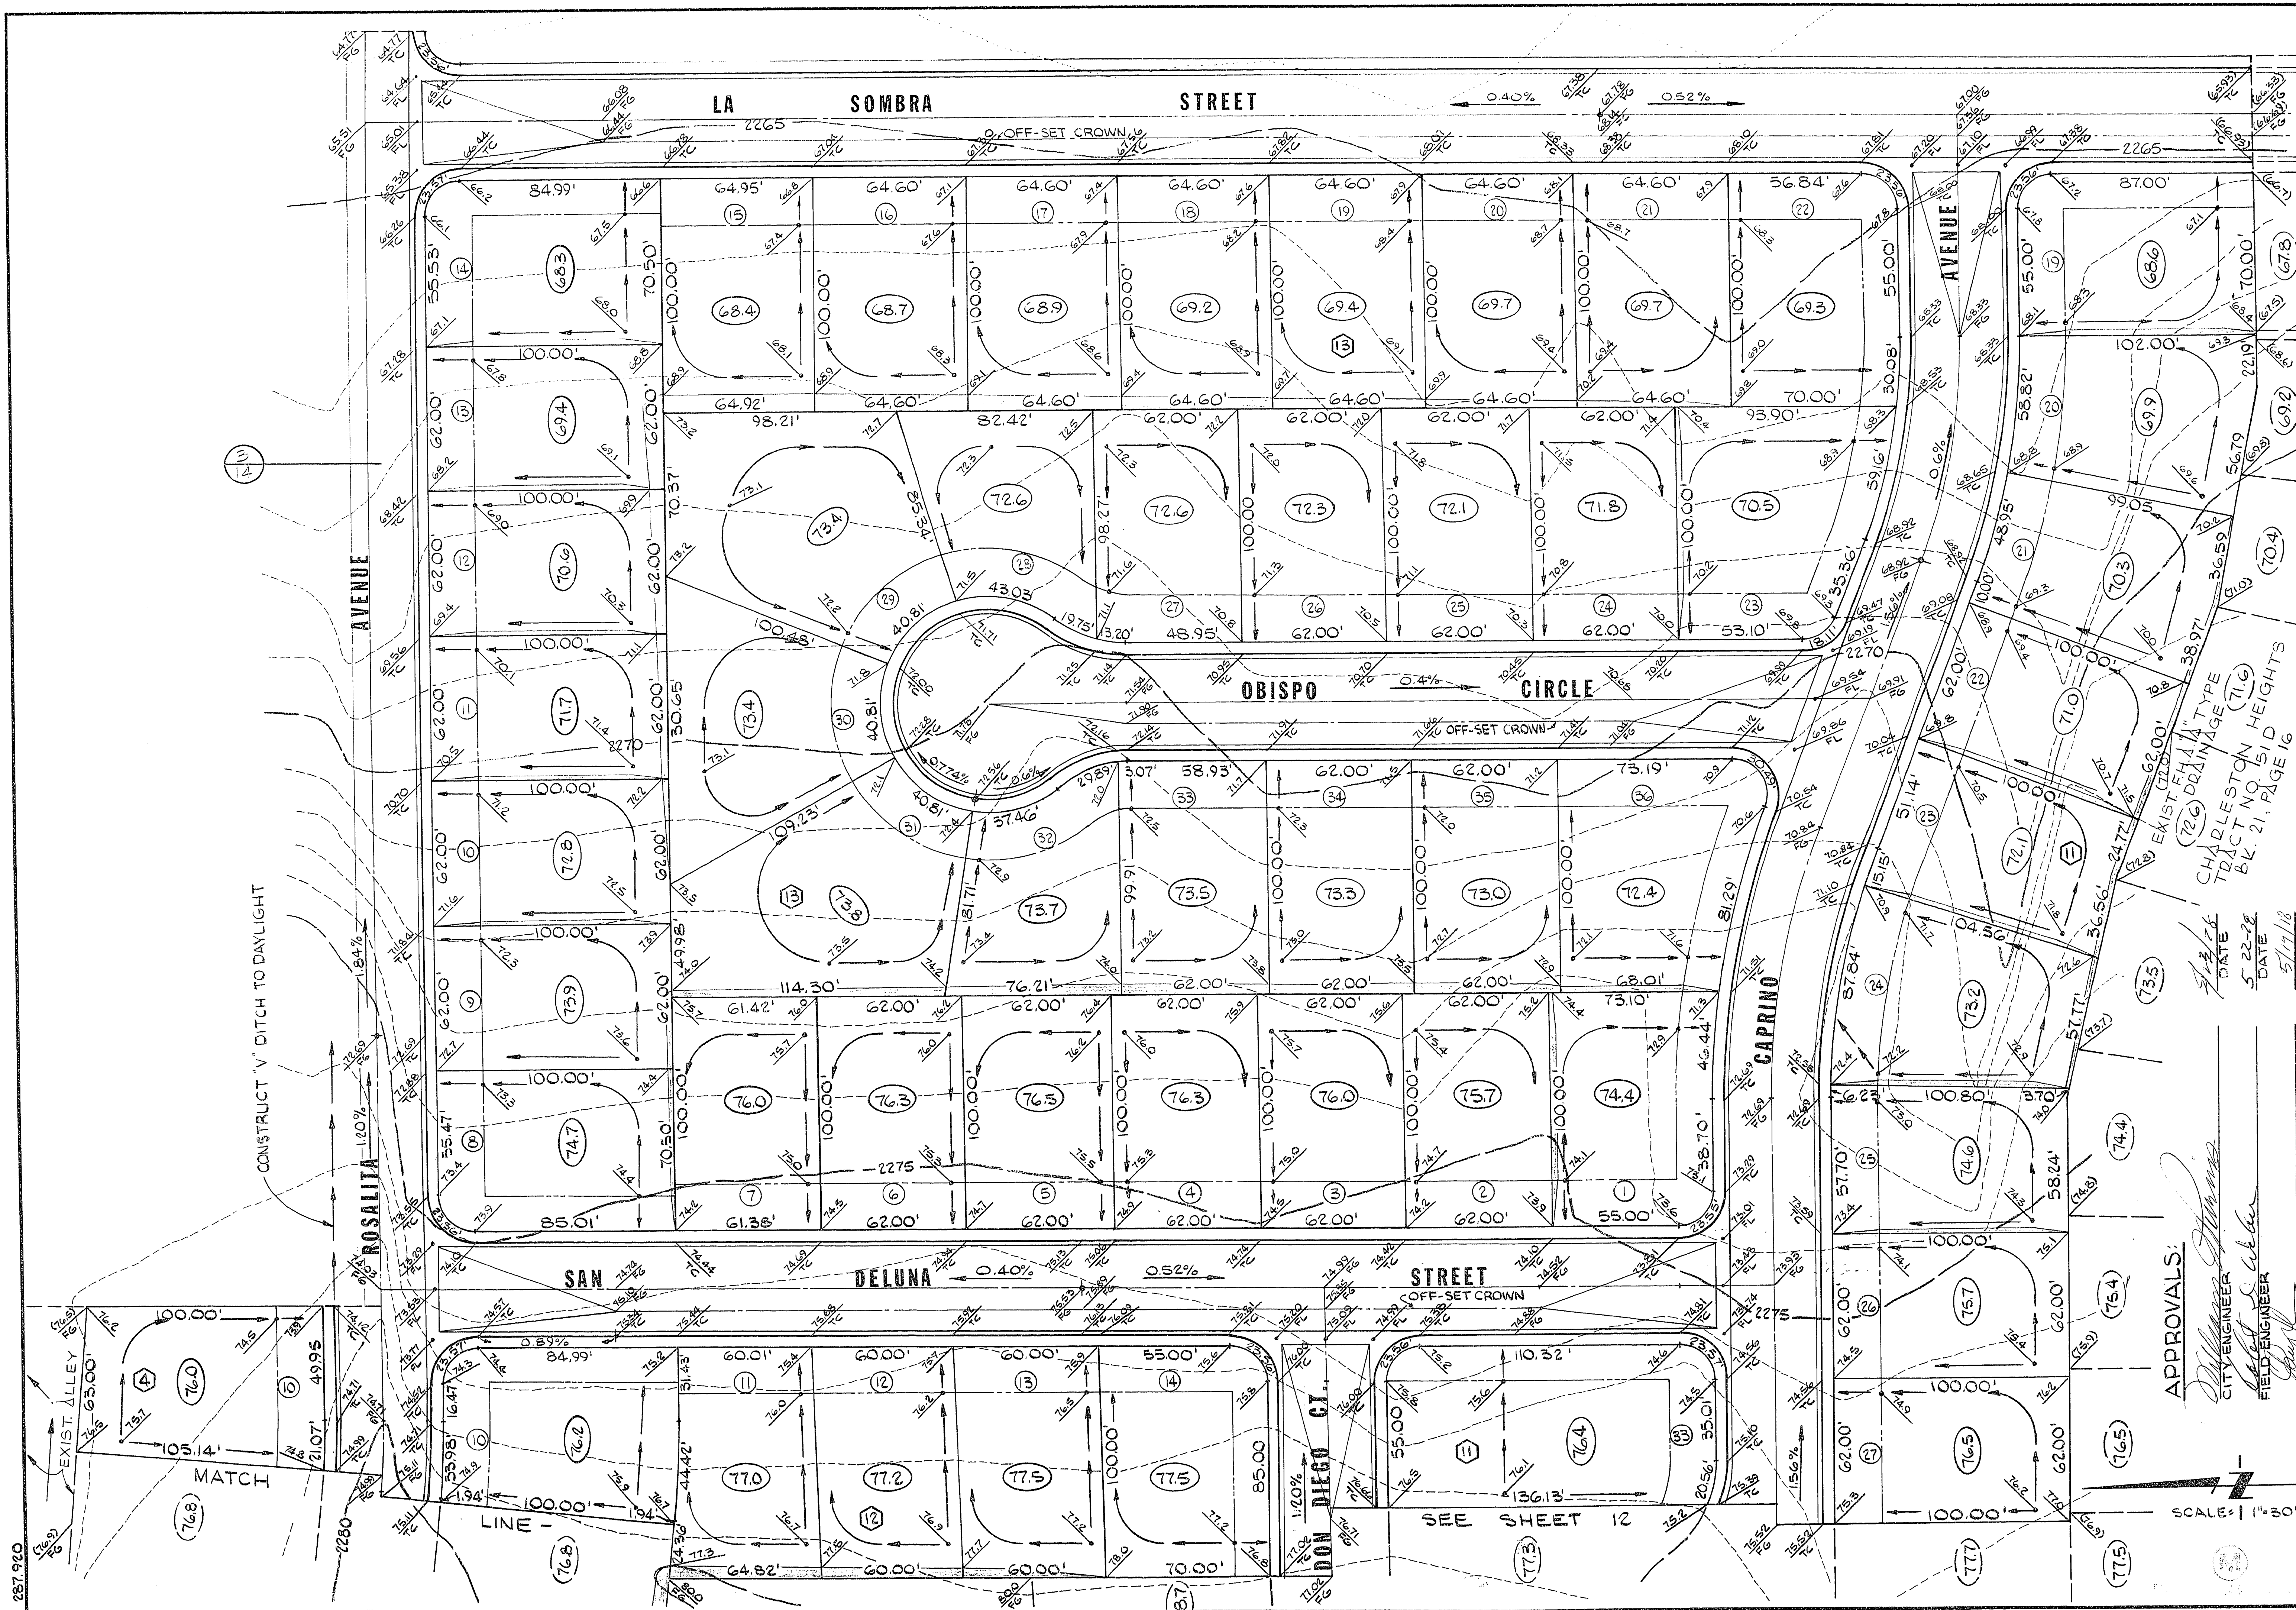

RECOMMENDED
DATE
3/24/78
BY
G. C. WALLACE

REV
DATE
4/6/78
BY
3794
R.E. NO.
DATE

DESCRIPTION
DEV. PED. HUD. LETT.
DATED 5/10/78

G. C. WALLACE
Consulting Engineers, Inc.
1100 East Sahara Ave. • Las Vegas, Nevada 89104 • 732-3330

APPROVALS:
CITY ENGINEER
FIELD ENGINEER
QUALITY CONTROL ENGINEER

BECKER DEVELOPMENT CO.
CHARLESTON HEIGHTS — TRACT NO. 51—E
GRADING PLAN II

SHEET
13
OF 14 SHEETS