



287.810

1/76 DIETRICH, PORT 4128

22+00 MATCH LINE - SEE SHIT 7

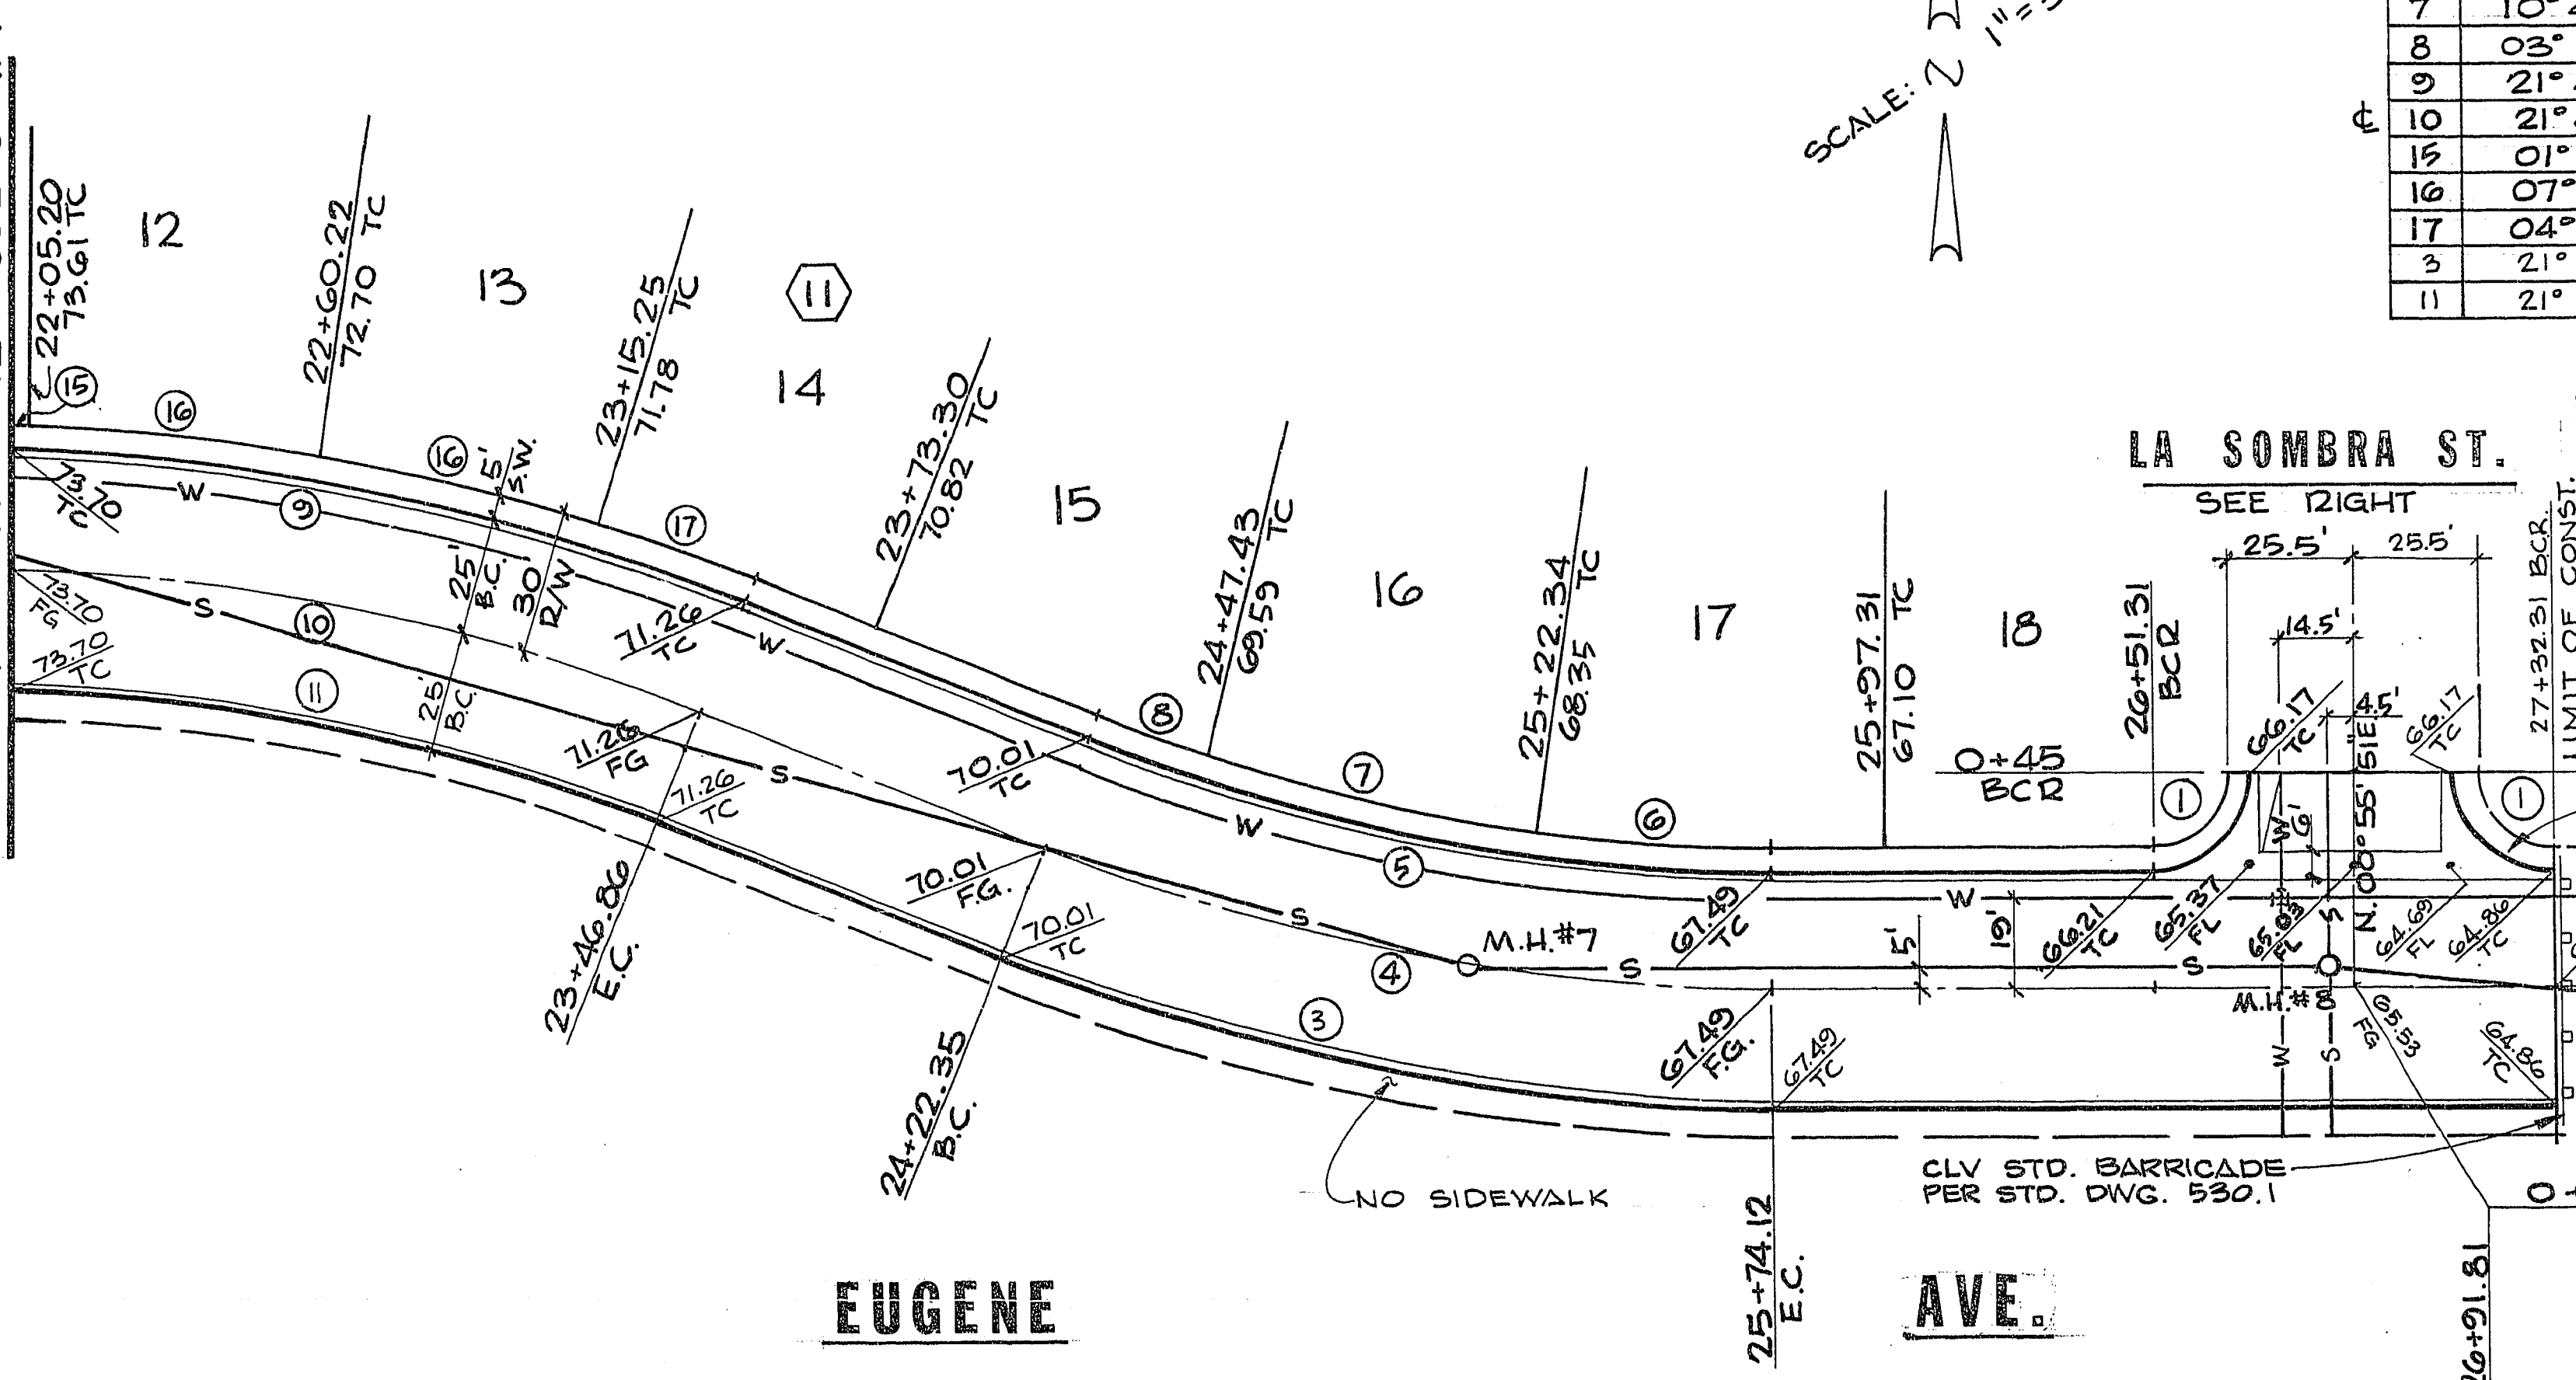


PROFILE
SCALE: HORIZ.: 1"=30'
VERT.: 1"=3'

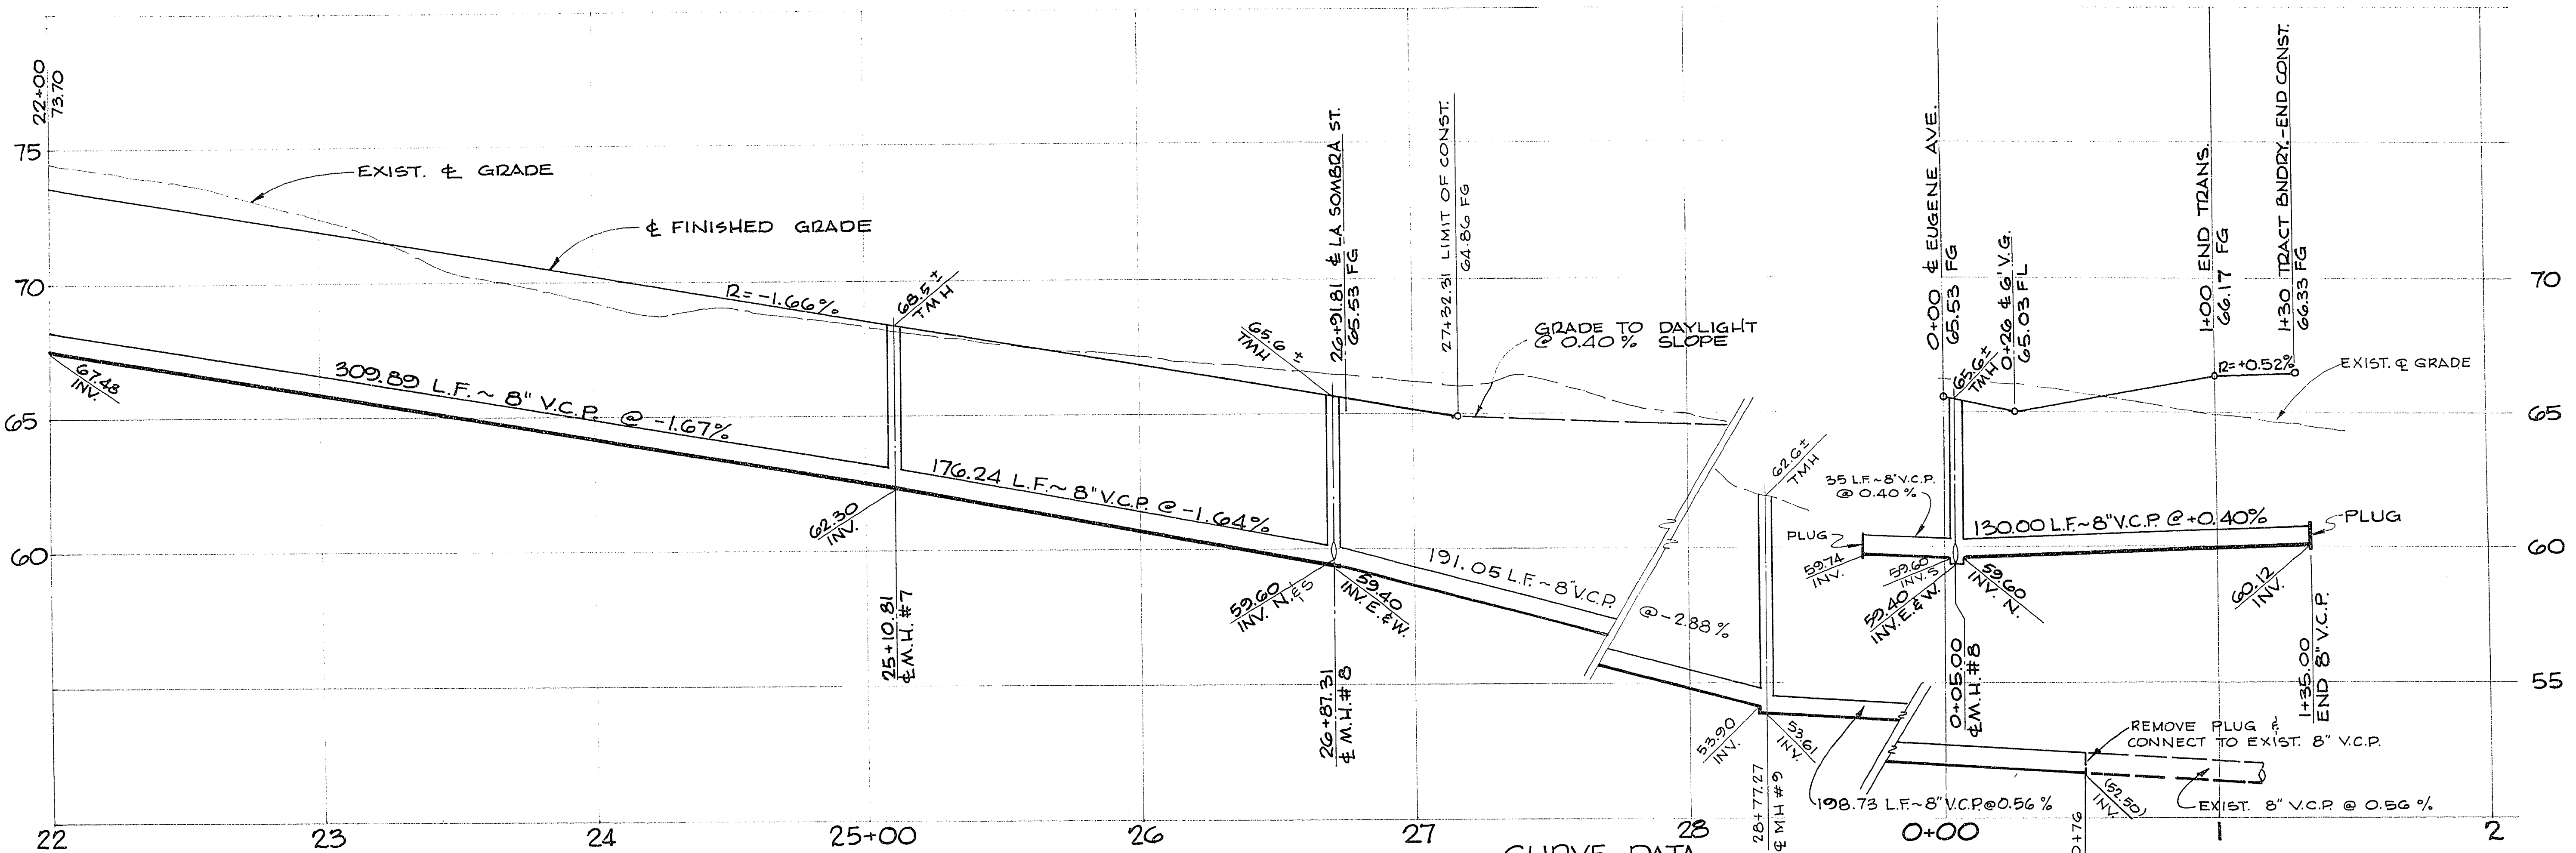

CURVE DATA				
N°	Δ	BCR	L	T
1	90°00'00"	20.00'	31.42'	20.00'
4	21°44'22"	400.00'	151.77'	76.81'
5	21°44'22"	375.00'	142.28'	72.01'
6	07°25'02"	375.00'	48.55'	24.31'
7	10°43'46"	375.00'	70.22'	35.21'
8	03°35'34"	375.00'	23.51'	11.76'
9	21°42'41"	425.00'	161.05'	81.50'
10	21°42'41"	400.00'	151.57'	76.71'
15	01°25'09"	425.00'	10.53'	5.26'
16	07°52'54"	425.00'	58.46'	29.28'
17	04°31'44"	425.00'	33.59'	16.81'
3	21°44'22"	425.00'	161.26'	81.61'
11	21°42'41"	375.00'	142.10'	71.91'

PROFILE
SCALE: HORIZ.: 1"=30'
VERT.: 1"=3'

CONTRACTOR TO VERIFY
LOCATIONS OF EXIST. SEWER
& WATER LINES BEFORE
CONSTRUCTION.

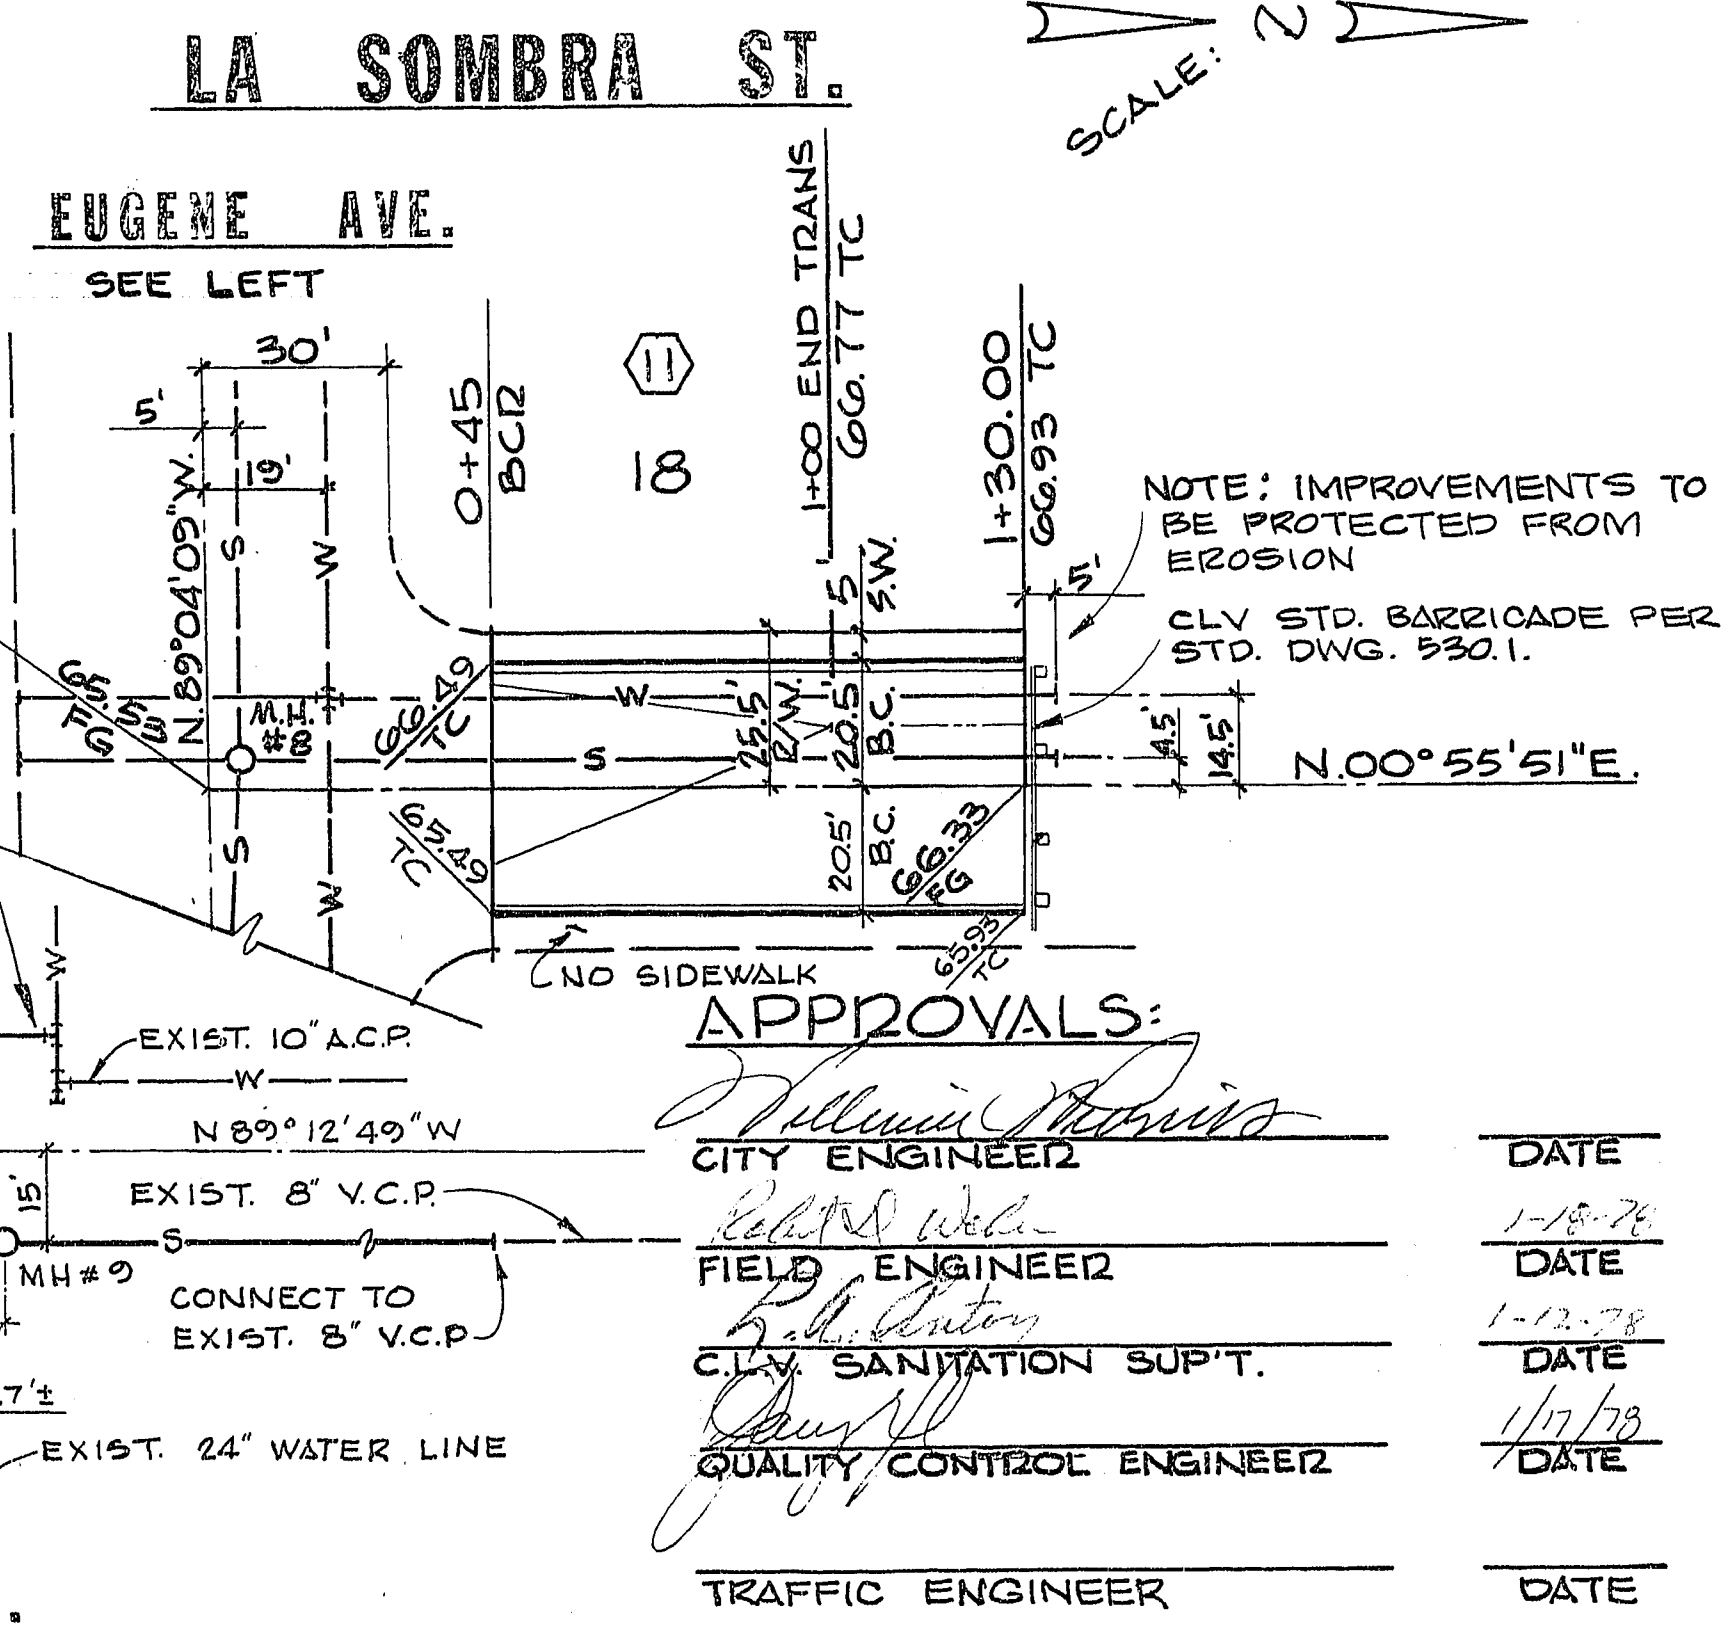

APPROVALS:
CITY ENGINEER
FIELD ENGINEER
CLV SANITATION SUP'T.
QUALITY CONTROL ENGINEER
TRAFFIC ENGINEER

DATE
1-18-78
DATE
1-12-78
DATE
1/17/79
DATE

DESCRIPTION
REV
DATE
1
1/17/78
REV. SEWER @ JONES BLVD.
2
1/17/78
REV. GRADE - LA SOMBRA ST.

RECOMMENDED
ENGINEER
G. C. WALLACE
CONSULTING ENGINEERS, INC.
1100 East Sahara Ave. • Las Vegas, Nevada 89104 • 732-3330

BECKER & SONS
CHARLESTON HEIGHTS — TRACT NO. 51-D
EUGENE AVE. & LA SOMBRA ST.

SHEET
8
OF 12 SHEETS

107 g-1040-51D