
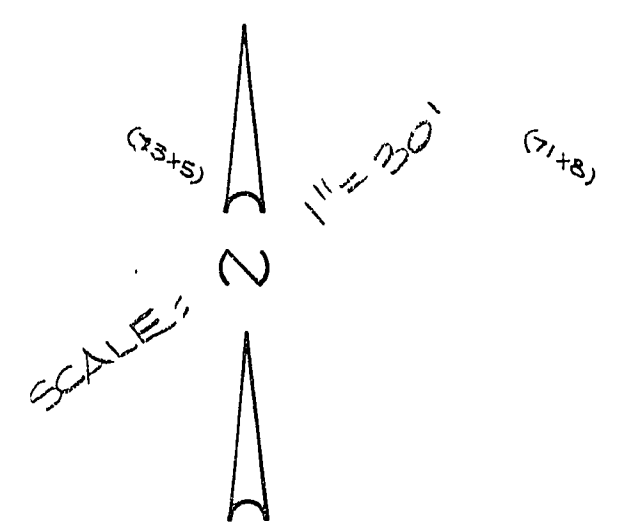


CHARLESTON
HEIGHTS
TRACT NO 51-C

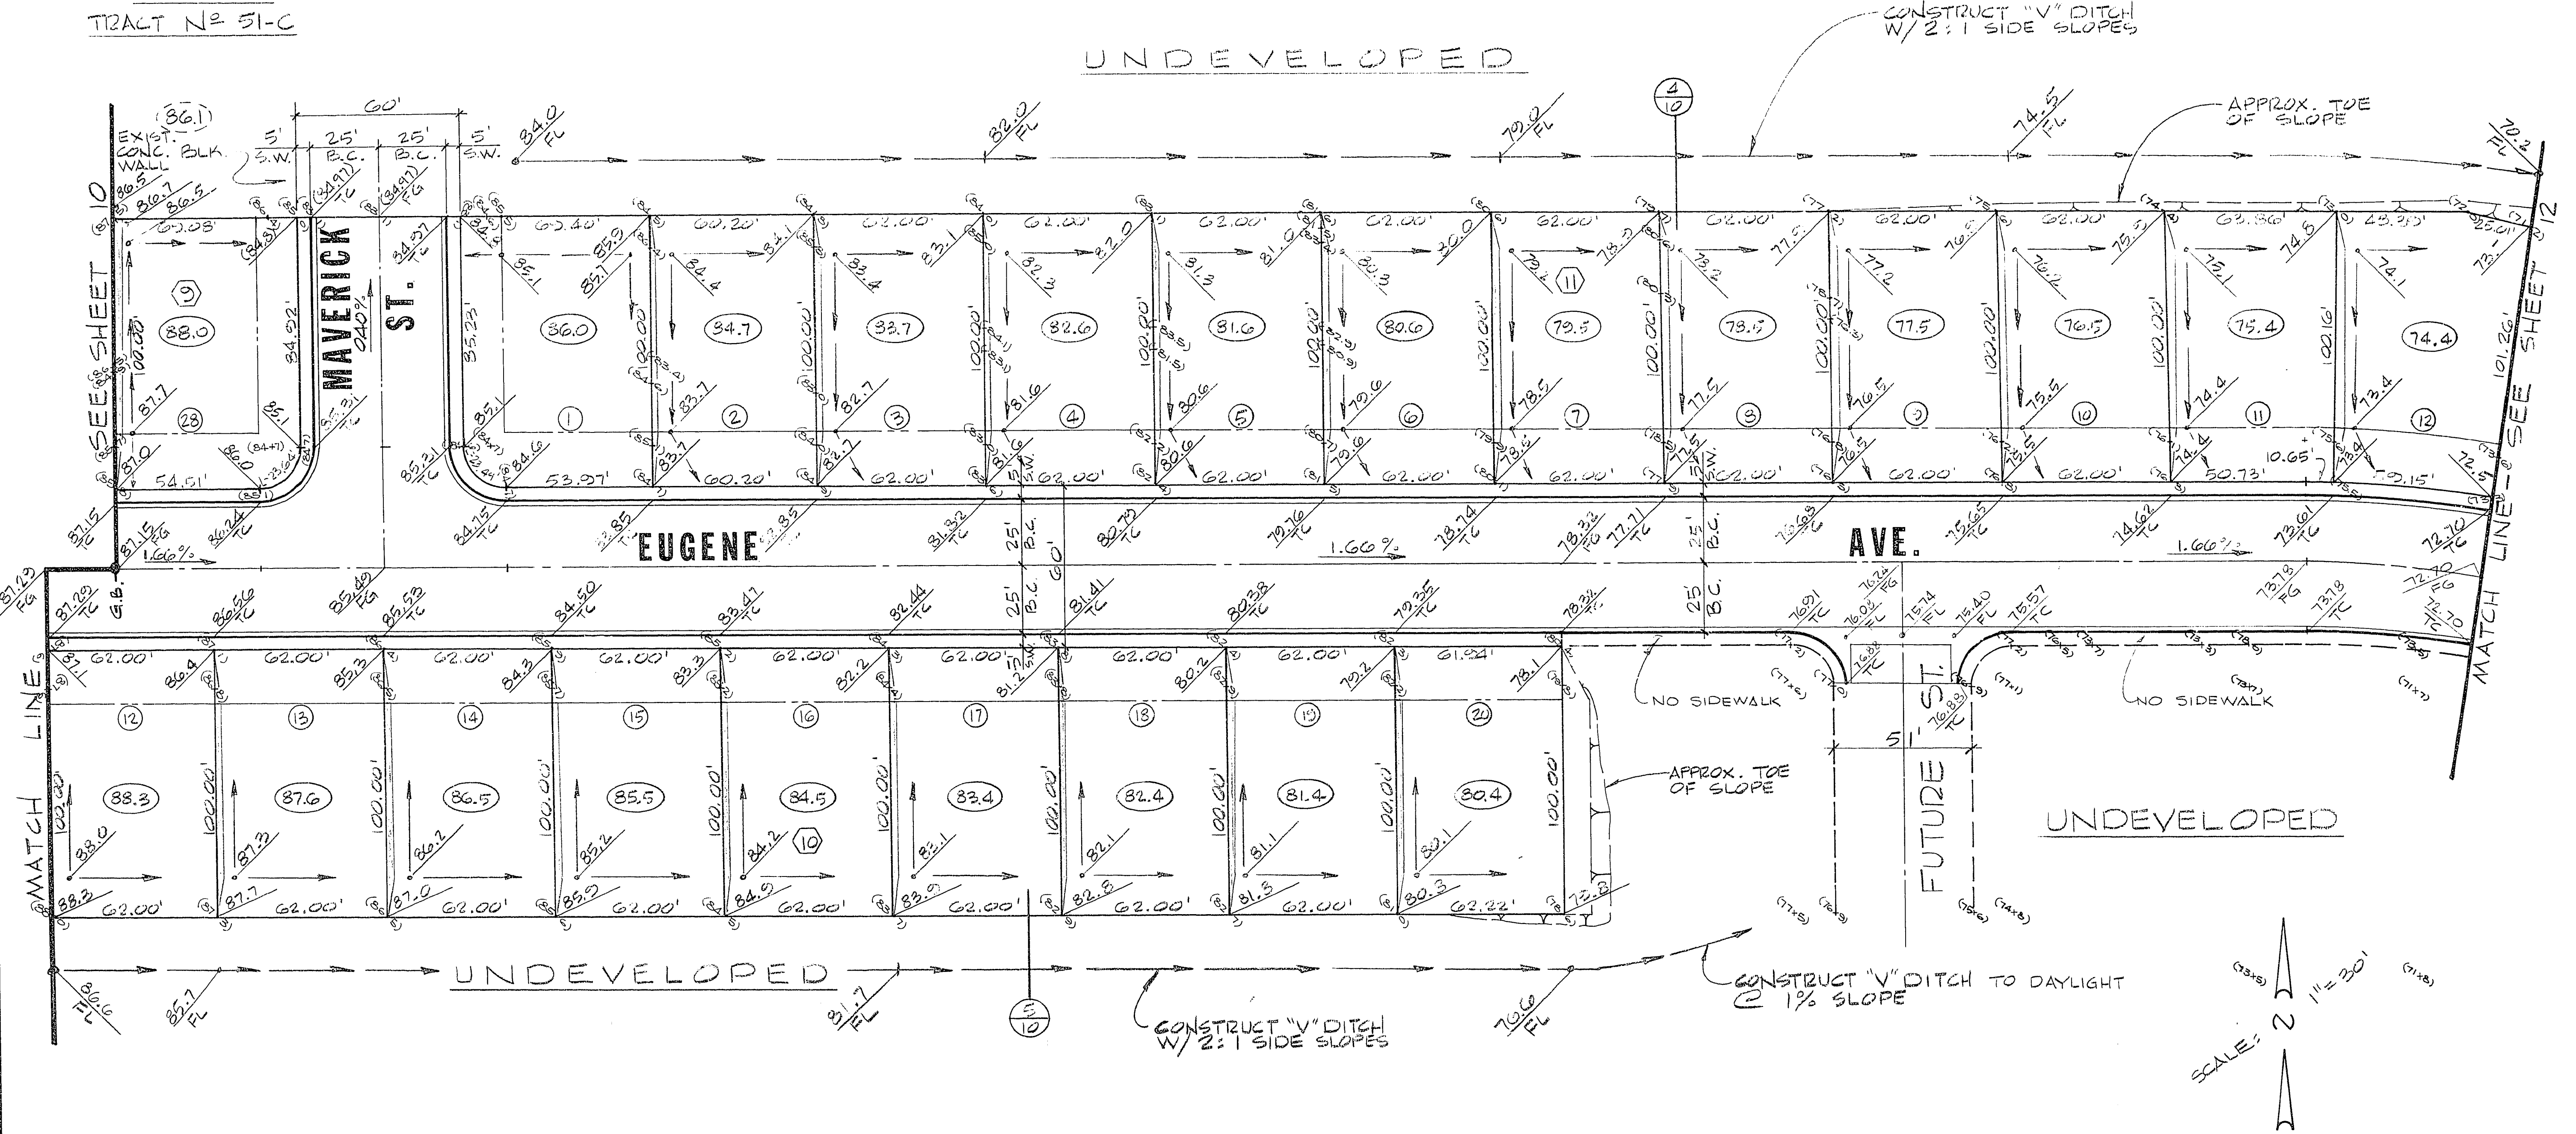

APPROVALS:

William J. Harris
CITY ENGINEER
DATE: 1/12/78

Robert A. Harris
FIELD ENGINEER
DATE: 1/12/78

Joseph
QUALITY CONTROL ENGINEER
DATE: 1/11/78

REV	DATE	DESCRIPTION
1	1/11/78	REV. PER HUD COMMENTS
2	1/14/78	REV. PER HUD COMMENTS

RECOMMENDED BY: *Robert A. Harris*
G.C. WALLACE
1100 East Sahara Ave. • Las Vegas, Nevada 89104 • 732-3330

G.C. WALLACE
Consulting Engineers, Inc.

BECKER & SONS
CHARLESTON HEIGHTS — TRACT NO. 51-C
GRADING PLAN II

SHEET
11
OF 12 SHEETS