


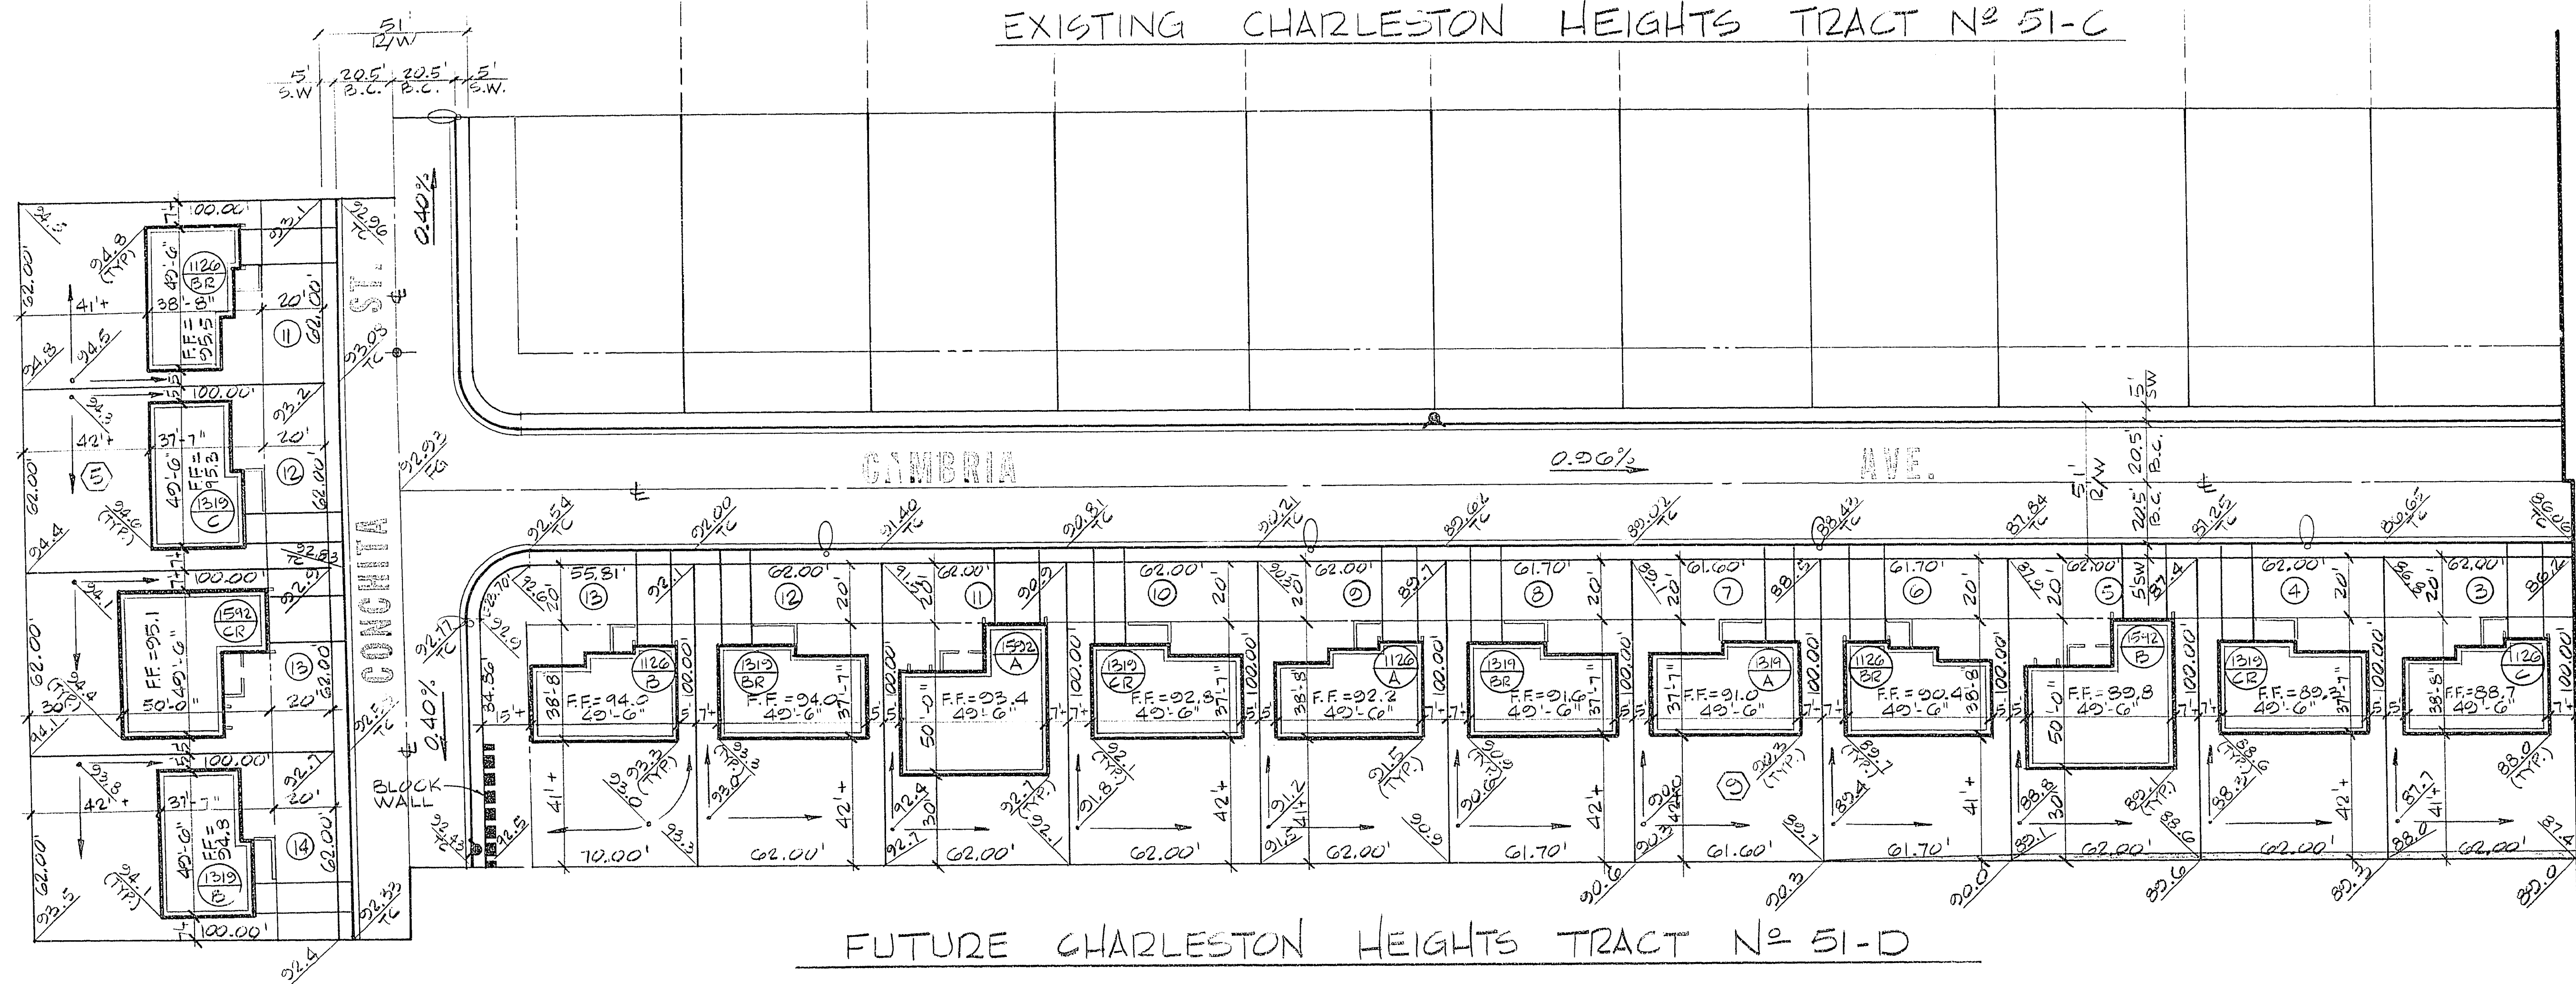

MATCH LINE - SEE BELOW

SCALE: 1" = 20'

NOTES:

FRONT YARD SETBACK IS 20' MIN.
 REAR YARD SETBACK IS 20' MIN.
 CORNER LOT SIDE YARD SETBACK IS 15' MIN.

LEGEND

- ② LOT NUMBER
- ③ BLOCK NUMBER
- ⊙ FIRE HYDRANT
- STREET LIGHT
- 2:1 SCARP
- DITCH OR SWALE
- DRIVEWAY
- F.F. FINISHED FLOOR
- T.C. TOP OF CURB
- F.L. FLOW LINE
- ①②③ MODEL NUMBER
- BR INDICATES "REVERSE"
- ELEVATION
- BLOCK WALL

MODEL N°	QUANTITY
1120	5 EA.
1310	8 EA.
1502	4 EA.
TOTAL 17 UNITS	

APPROVALS:

William Morris 12/23/77
 C.L.V. ENGINEER DATE


Robert W. Weller 12-23-77
 C.L.V. FIELD OPERATIONS ENGR. DATE

George C. Wallace 12/23/77
 C.L.V. QUALITY CONTROL ENGINEER DATE

ENGINEER'S CERTIFICATE

THIS EXHIBIT COMPLIES WITH F.H.A. MINIMUM PROPERTY STANDARDS, NEIGHBORHOOD REQUIREMENTS AND ANY LOCAL COUNTY REQUIREMENTS.

George C. Wallace 12/5/77
 GEORGE C. WALLACE DATE
 R.P.E. & R.L.S. CERT. N° 1815

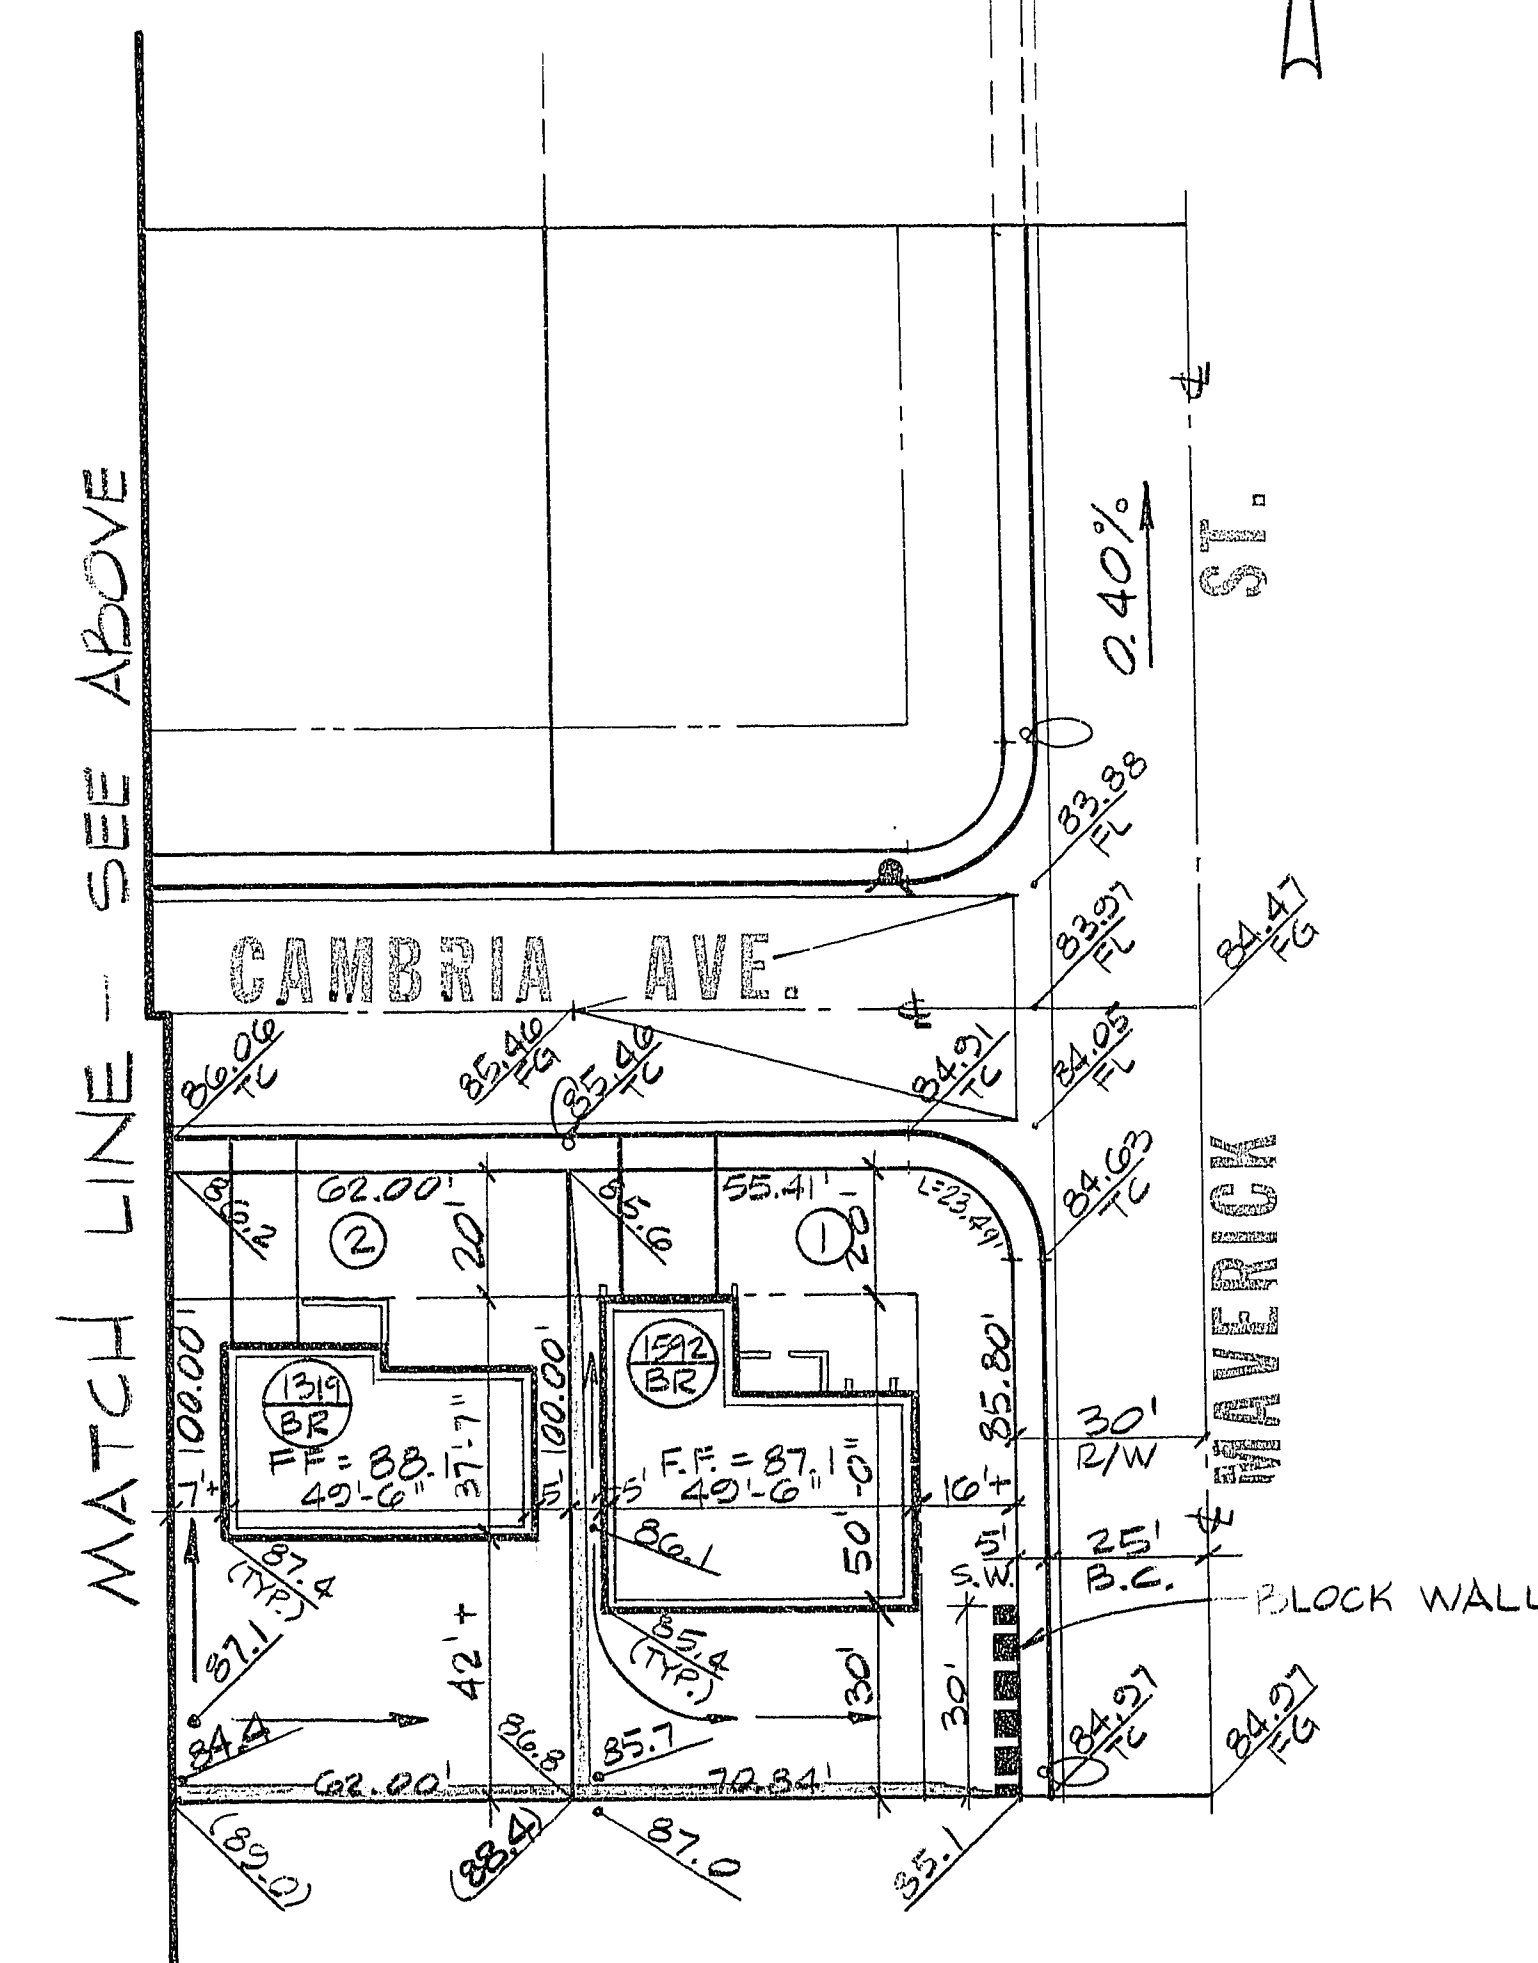

MATCH LINE - SEE ABOVE

DESCRIPTION	
REV	DATE
1	12/15/77
RECOMMENDED BY: <u>George C. Wallace</u>	
DATE: 12/15/77	
G.C. WALLACE Consulting Engineers, Inc.	
1100 East Sahara Ave. • Las Vegas, Nevada 89104 • 732-3330	
BECKER & SONS	PLOT PLAN
CHARLESTON HEIGHTS — TRACT NO. 51-C	
SHEET	OF SHEETS
1	

287.512