


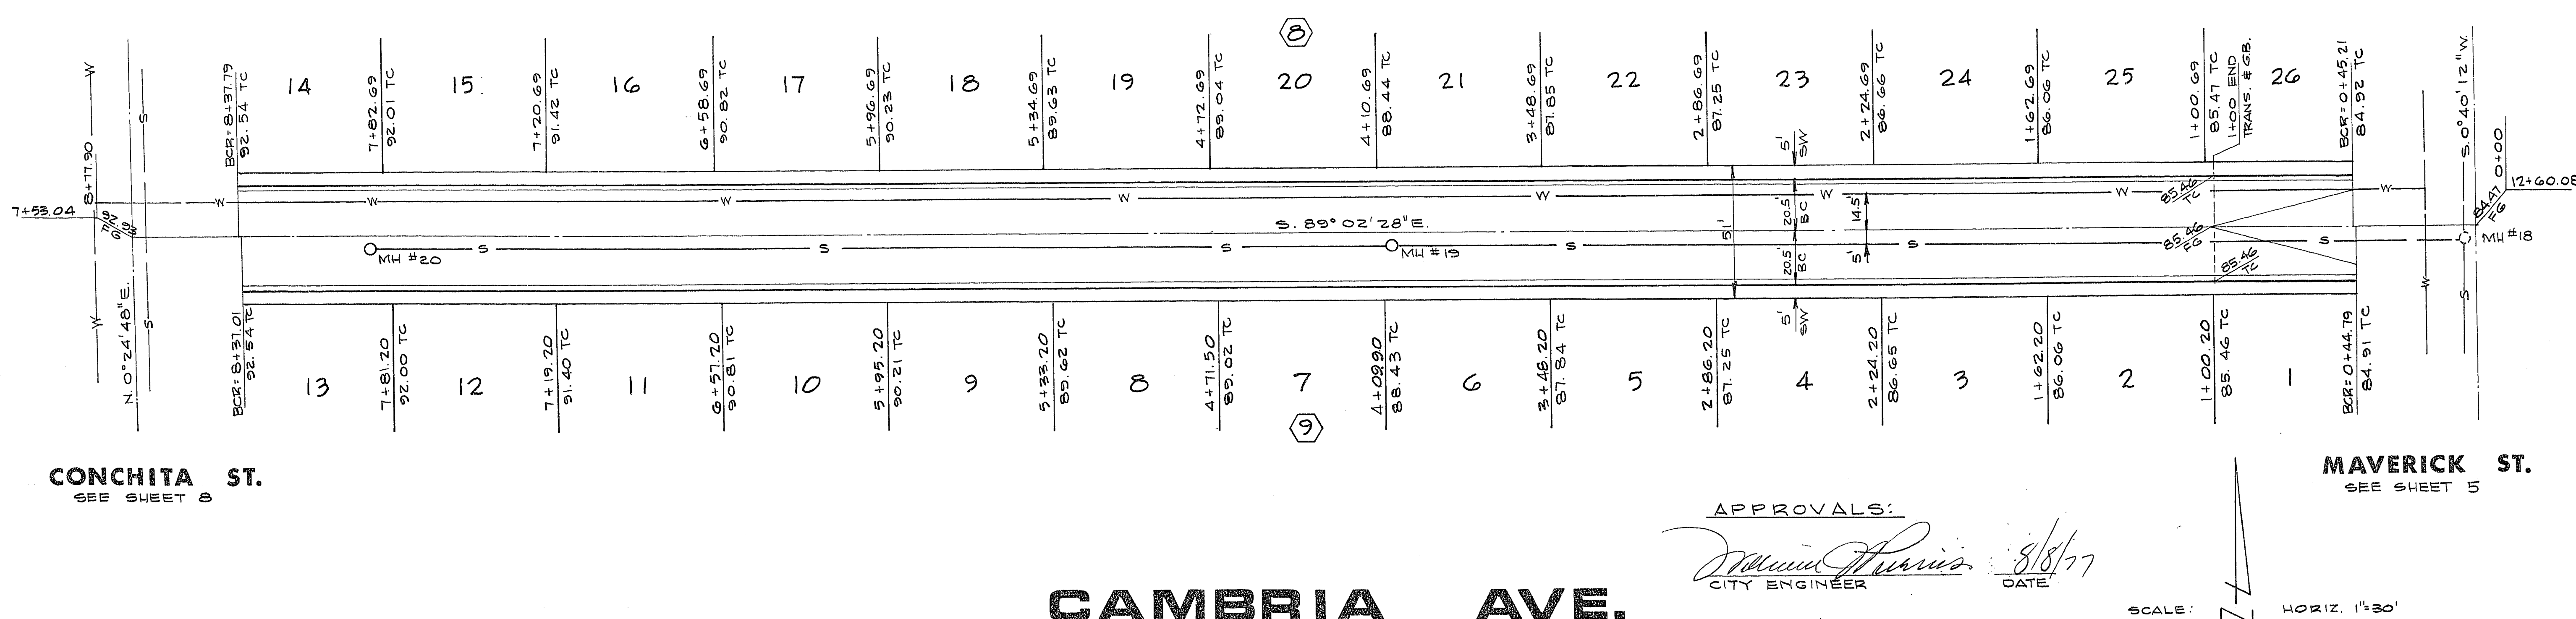

MAVERICK ST.
SEE SHEET 5

APPROVALS:

William Morris 8/8/77
CITY ENGINEER DATE

Robert D. Wilson 8-5-77
FIELD ENGINEER DATE

Paul J. 8/3/77
QUALITY CONTROL ENGINEER DATE

SCALE:  HORIZ. 1"=30'
VERT. 1"=3'

1074-1040-51c.