



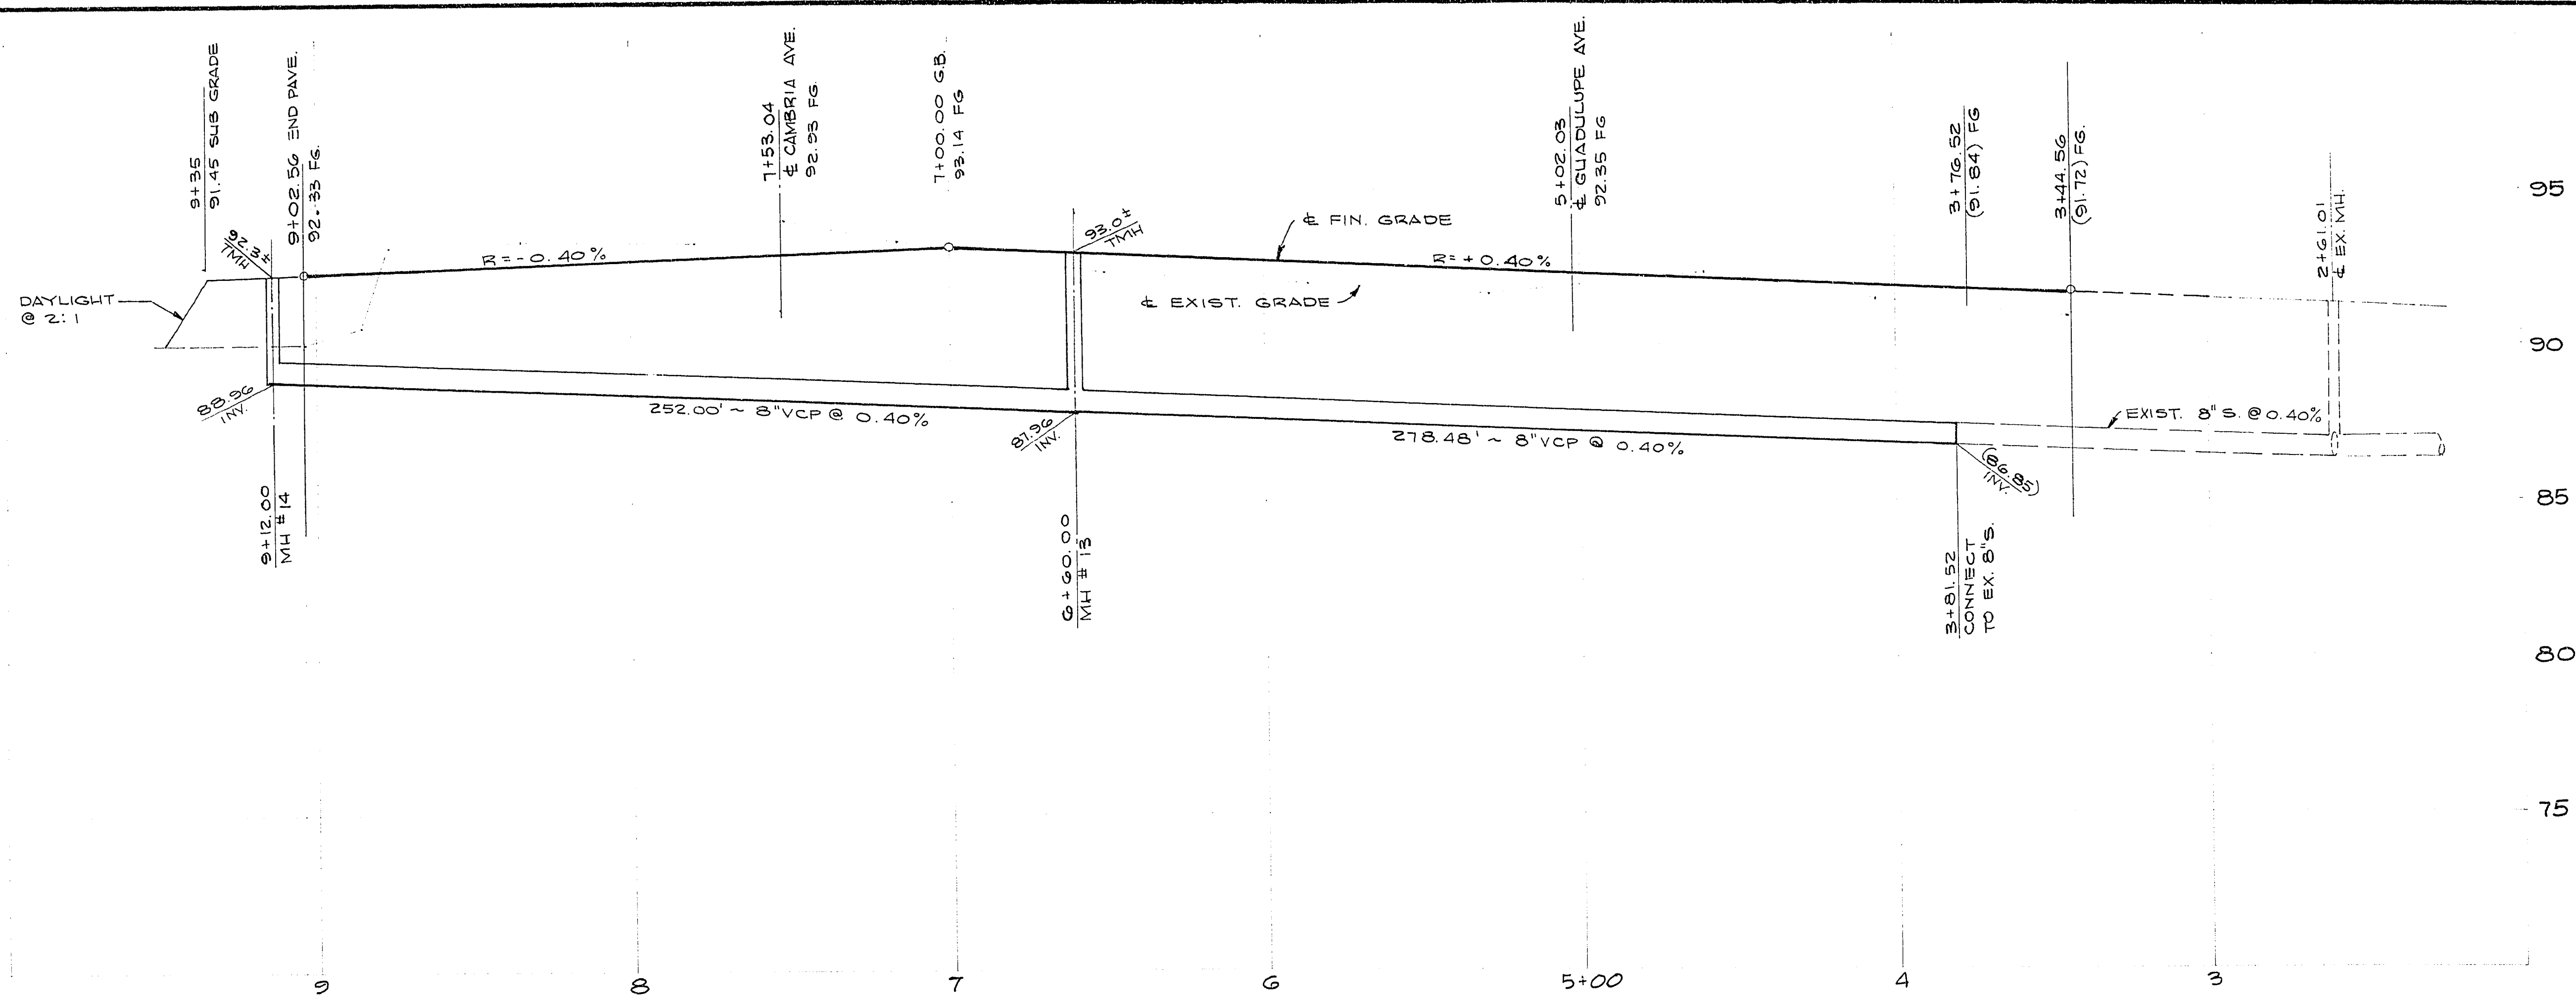

PROFILE

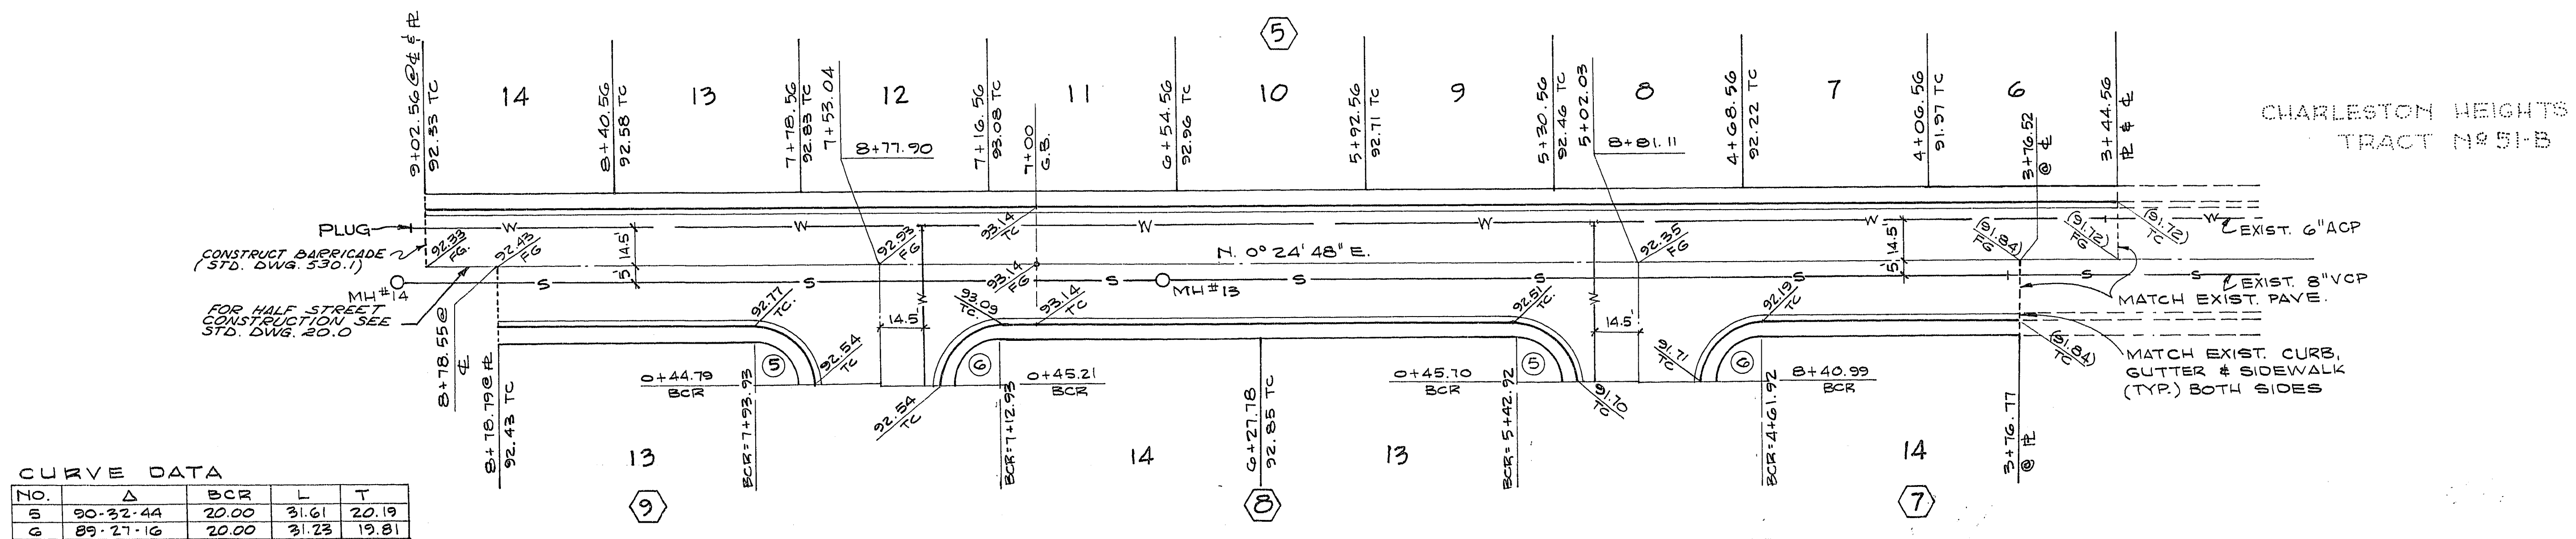

CURVE DATA

STATION	Δ	BCR	L	T
0+00	90° 32' 44"	20.00	31.61	20.19
0+44.73	89° 27' 16"	20.00	31.23	19.81

CAMBRIA AVE.
SEE SHEET 7

GUADALUPE AVE.
SEE SHEET 6

CONCHITA STREET

APPROVALS:

[Signature] 8/3/77
CITY ENGINEER DATE

[Signature] 8-5-77
FIELD ENGINEER DATE

[Signature] 8/3/77
QUALITY CONTROL ENGINEER DATE

SCALE: 1" = 30'
VERT. 1" = 5'

[Signature] 8-2-77
C.I.V. SANITATION Supt. DATE

RECOMMENDED		DESCRIPTION	
REV	DATE	REV	DATE
G.C. WALLACE		R.E. NO. DATE	
G. C. WALLACE		Consulting Engineers, Inc.	
1100 East Sahara Ave. • Las Vegas, Nevada 89104 • 732-3330			
BECKER & SONS		CHARLESTON HEIGHTS — TRACT NO. 51-C	
CONCHITA STREET		SHEET	
8		OF 10 SHEETS	