



UNDEVELOPED

LEGEND

- | | |
|---|-------------------------|
|  | BLOCK NUMBER |
|  | LOT NUMBER |
|  | PAD GRADE |
| T.C. | TOP OF CURB |
| F.G. | FINISHED GRADE |
| F.L. | FLOW LINE |
| x (92.1) | EXISTING ELEVATION |
|  | DITCH OR SWALE |
|  | BLOCK WALL FENCE |
|  | FRONT YARD SETBACK - 25 |
|  | 2:1 SCARP |

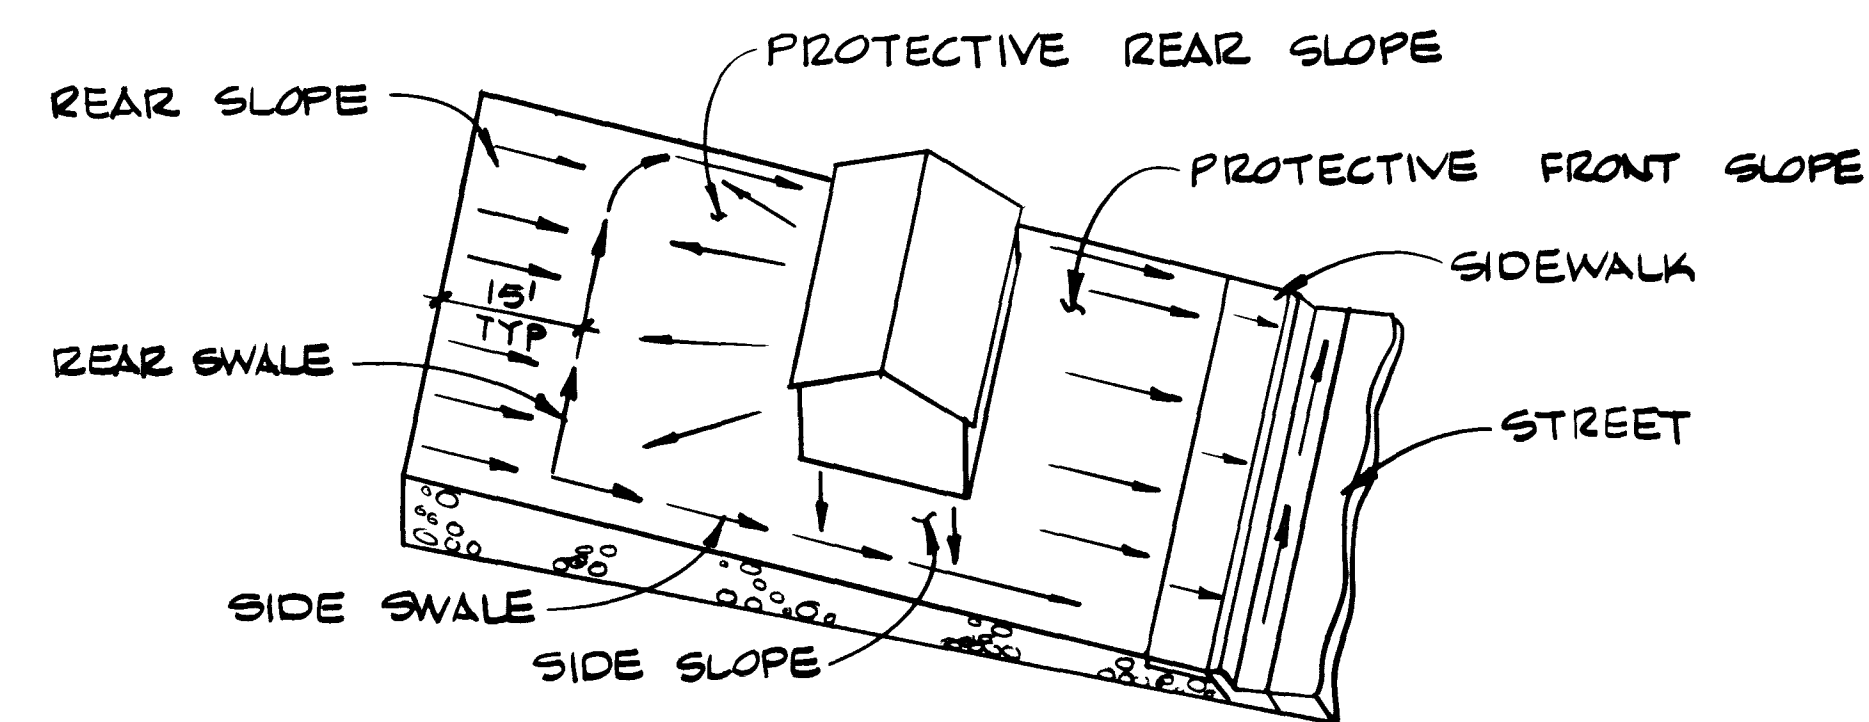


TYPE "A" DRAINAGE

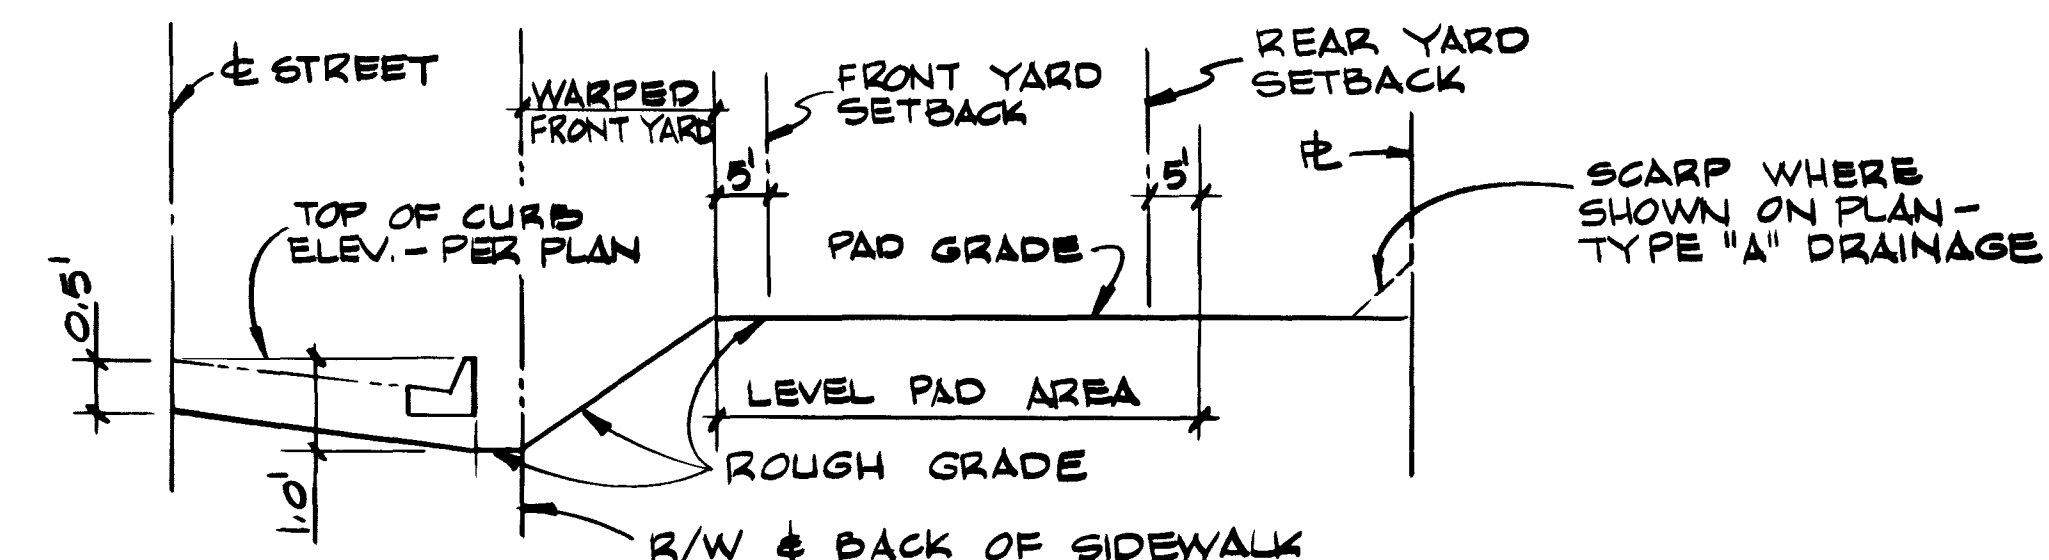

TYPICAL ROUGH GRADING

NOTES

1. INDICATED GRADES OTHER THAN T.C., FG & GUTTER F.L.
ARE ROUGH GRADES (0.3' BELOW FINISHED GRADE)
2. EXCAVATION; CUT = 10,620 CY.
FILL (INCLUDING 25% SHRINKAGE)
= 12,260 CY.

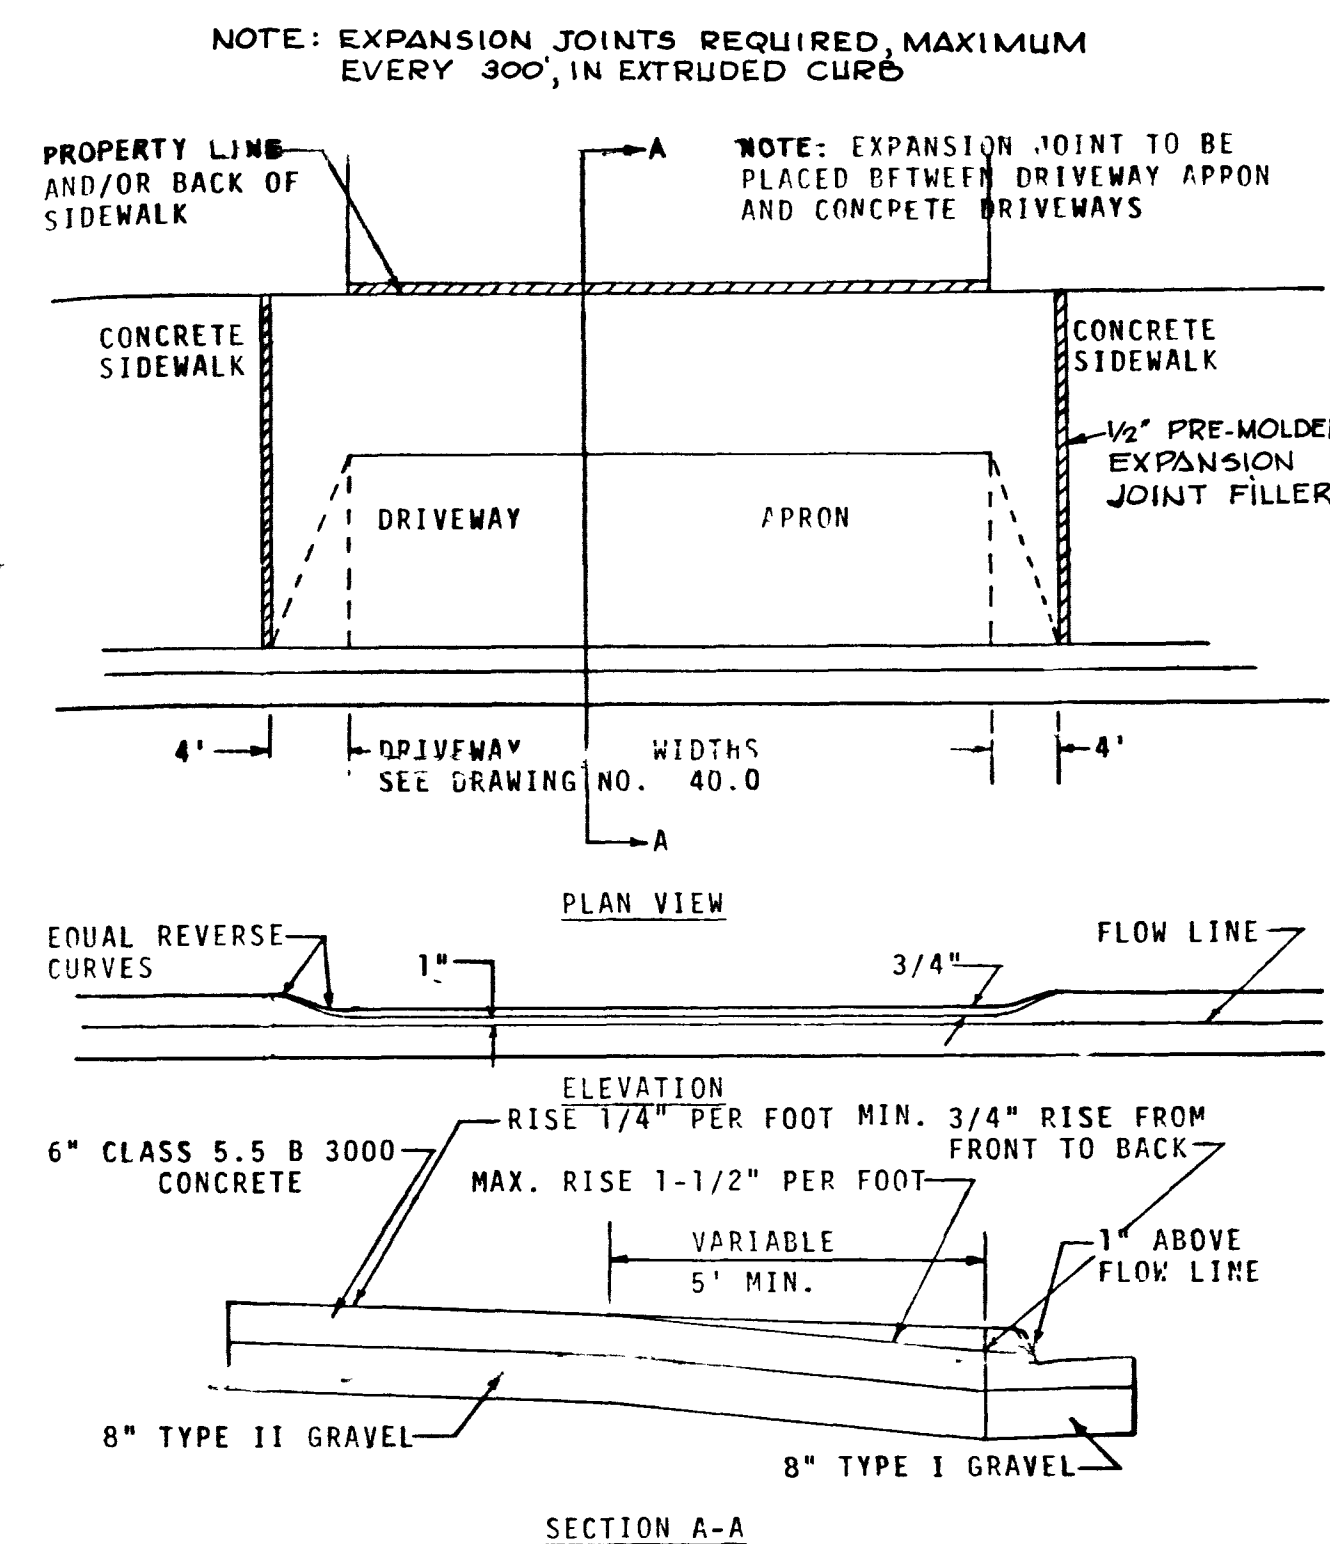

RESIDENTIAL DWY. DETAILS

APPROVALS:

William Harris
CITY ENGINEER

8/8/27
DATE

Robert H. Weber
FIELD ENGINEER

8-57
DATE

QUALITY CONTROL ENGINEER

8/3/77
DATE


ENGINEER'S CERTIFICATE

I HEREBY CERTIFY THAT THESE PLANS AND/OR SPECIFICATIONS COMPLY WITH FHA OBJECTIVES MINIMUM PROPERTY STANDARDS, LOCAL ACCEPTABLE STANDARDS & REQUIREMENTS AND REPRESENTS THE BEST OF MY PROFESSIONAL JUDGEMENT.

G. C. WALLACE ~ R.P.E. #1815


9/18/1
DATE

CHARLESTON HEIGHTS TRACT 2-5

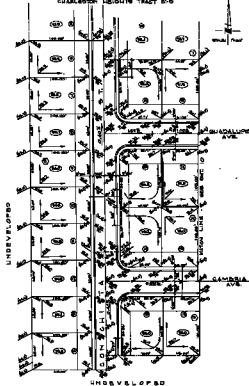

LEGEND

- ⑤ FIVE-FOOT GRADE

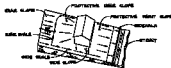


TYPE "A" DRAINAGE



TYPICAL ROUGH GRADING

NOTES

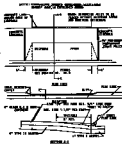

RESIDENTIAL DRIVE DETAILS

APPROVALS:

CITY ENGINEER

ENGINEER

ENGINEER'S CERTIFICATE



DATE