


2290

2285

2280

2275

KNUCKLE PROFILE

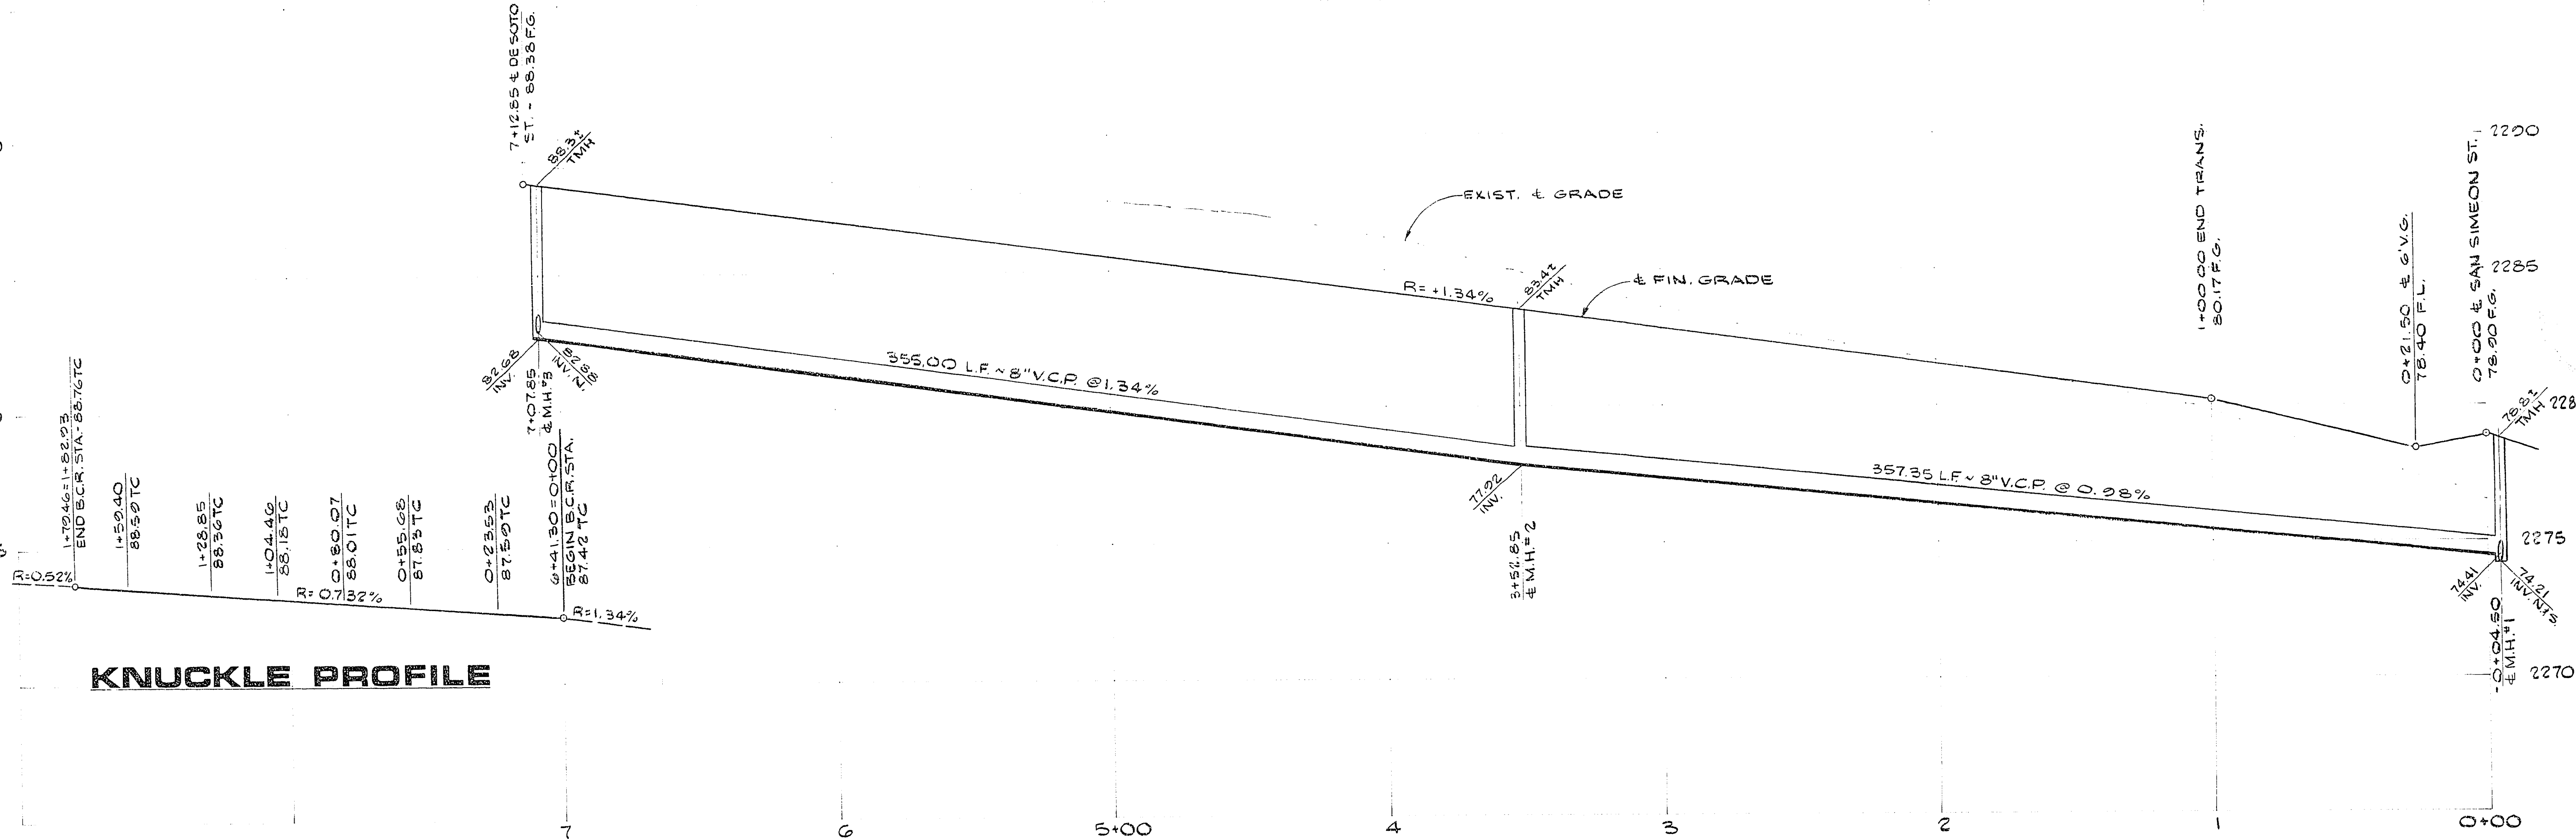

PROFILE


SCALE: HORIZ. 1"=30'
VERT. 1"=5'

DE SOTO ST.

SEE SHT. #12

SAN SIMEON ST.

SEE SHT. #11

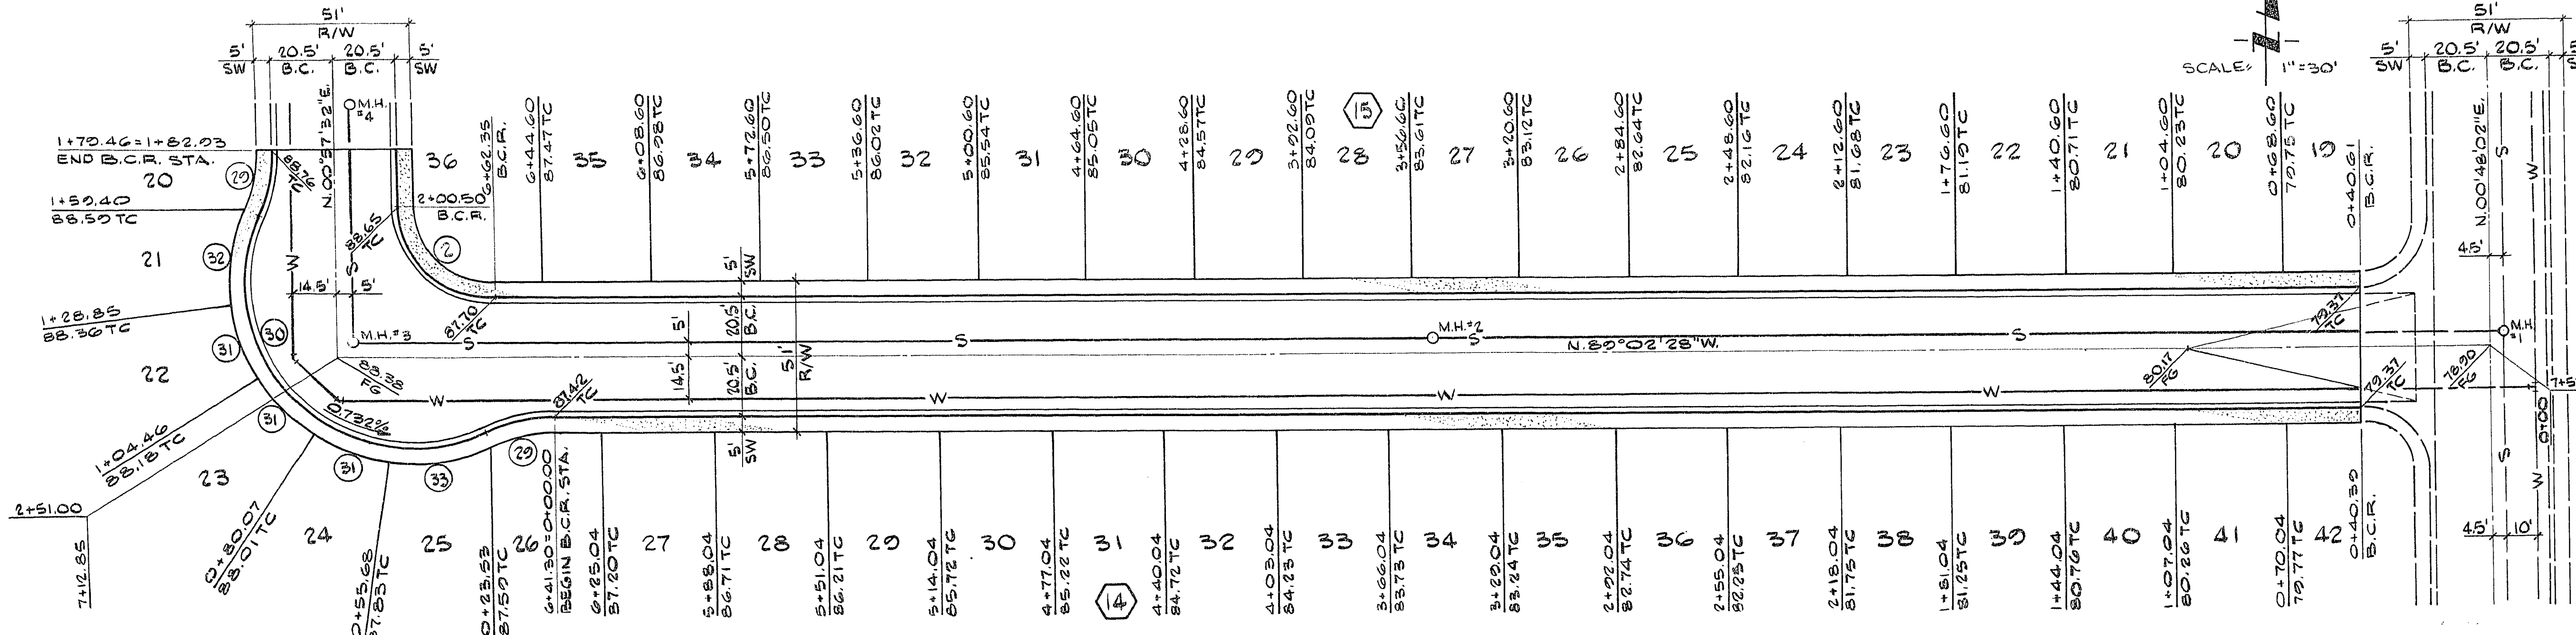

NO.	Δ	BCR.	L	T
2	30°00'00"	30.00'	47.12'	30.00'
20	24°30'26"	55.00'	23.53'	11.25'
30	13°00'52"	56.00'	135.87'	142.84'
31	24°57'15"	56.00'	24.22'	12.32'
32	31°15'30"	56.00'	30.55'	15.67'
33	32°53'37"	56.00'	32.15'	16.53'

DON GASPAR AVE.

APPROVALS:

C.L.V. ENGINEER

C.L.V. FIELD OPERATIONS ENGINEER

C.L.V. TRAFFIC ENGINEER

C.L.V. SANITATION SUPT.

C.L.V. QUALITY CONTROL ENGR.

3-13-79
DATE

2-5-79
DATE

3-15-79
DATE

BECKER & SONS
CHARLESTON HEIGHTS — TRACT NO. 51-A3
DON GASPAR AVE.

SHEET
10
OF 16 SHEETS

G.C. WALLACE
Consulting Engineers, Inc.
1100 East Sahara Ave. • Las Vegas, Nevada 89104 • 732-3330

DESCRIPTION
CHANGED ST. NAME FROM RIO HONDO
AVE TO DON GASPAR AVE. PER
C.L.V. FIRE DEPT. 3/13/79

RECOMMENDED
DATE 3/13/79
BY G.C. WALLACE
R.E. NO. 2794
DATE 3/13/79