
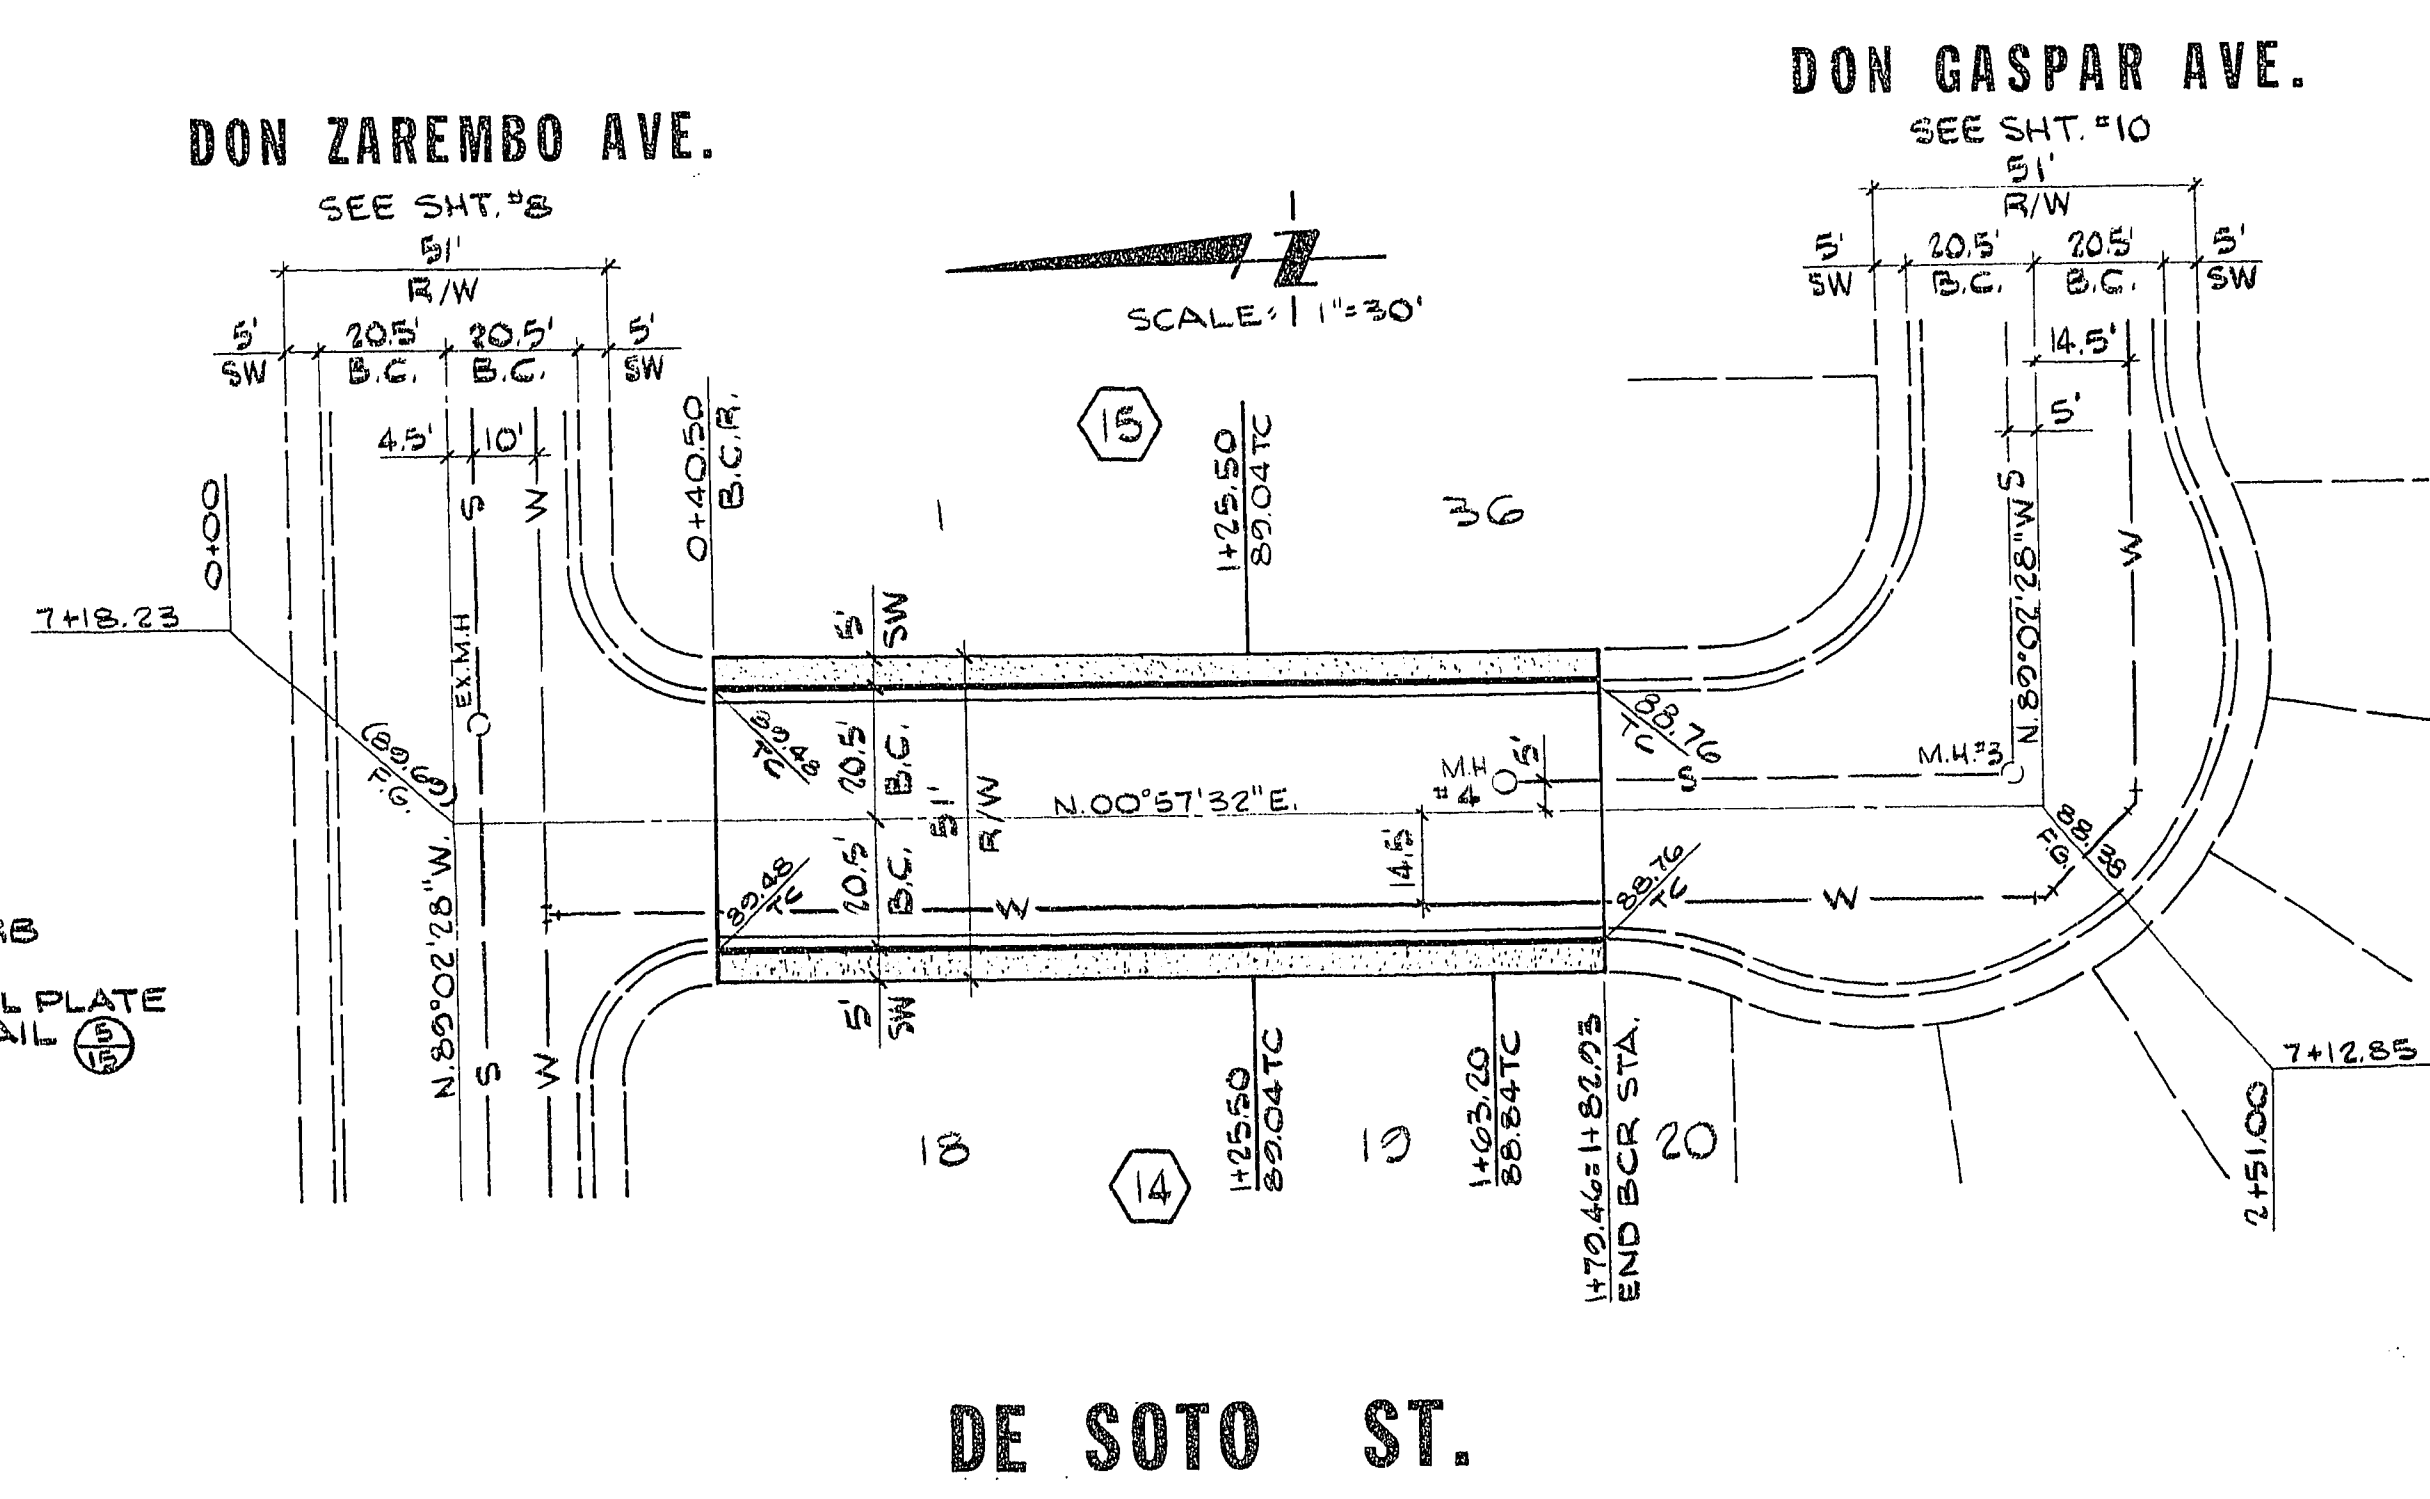
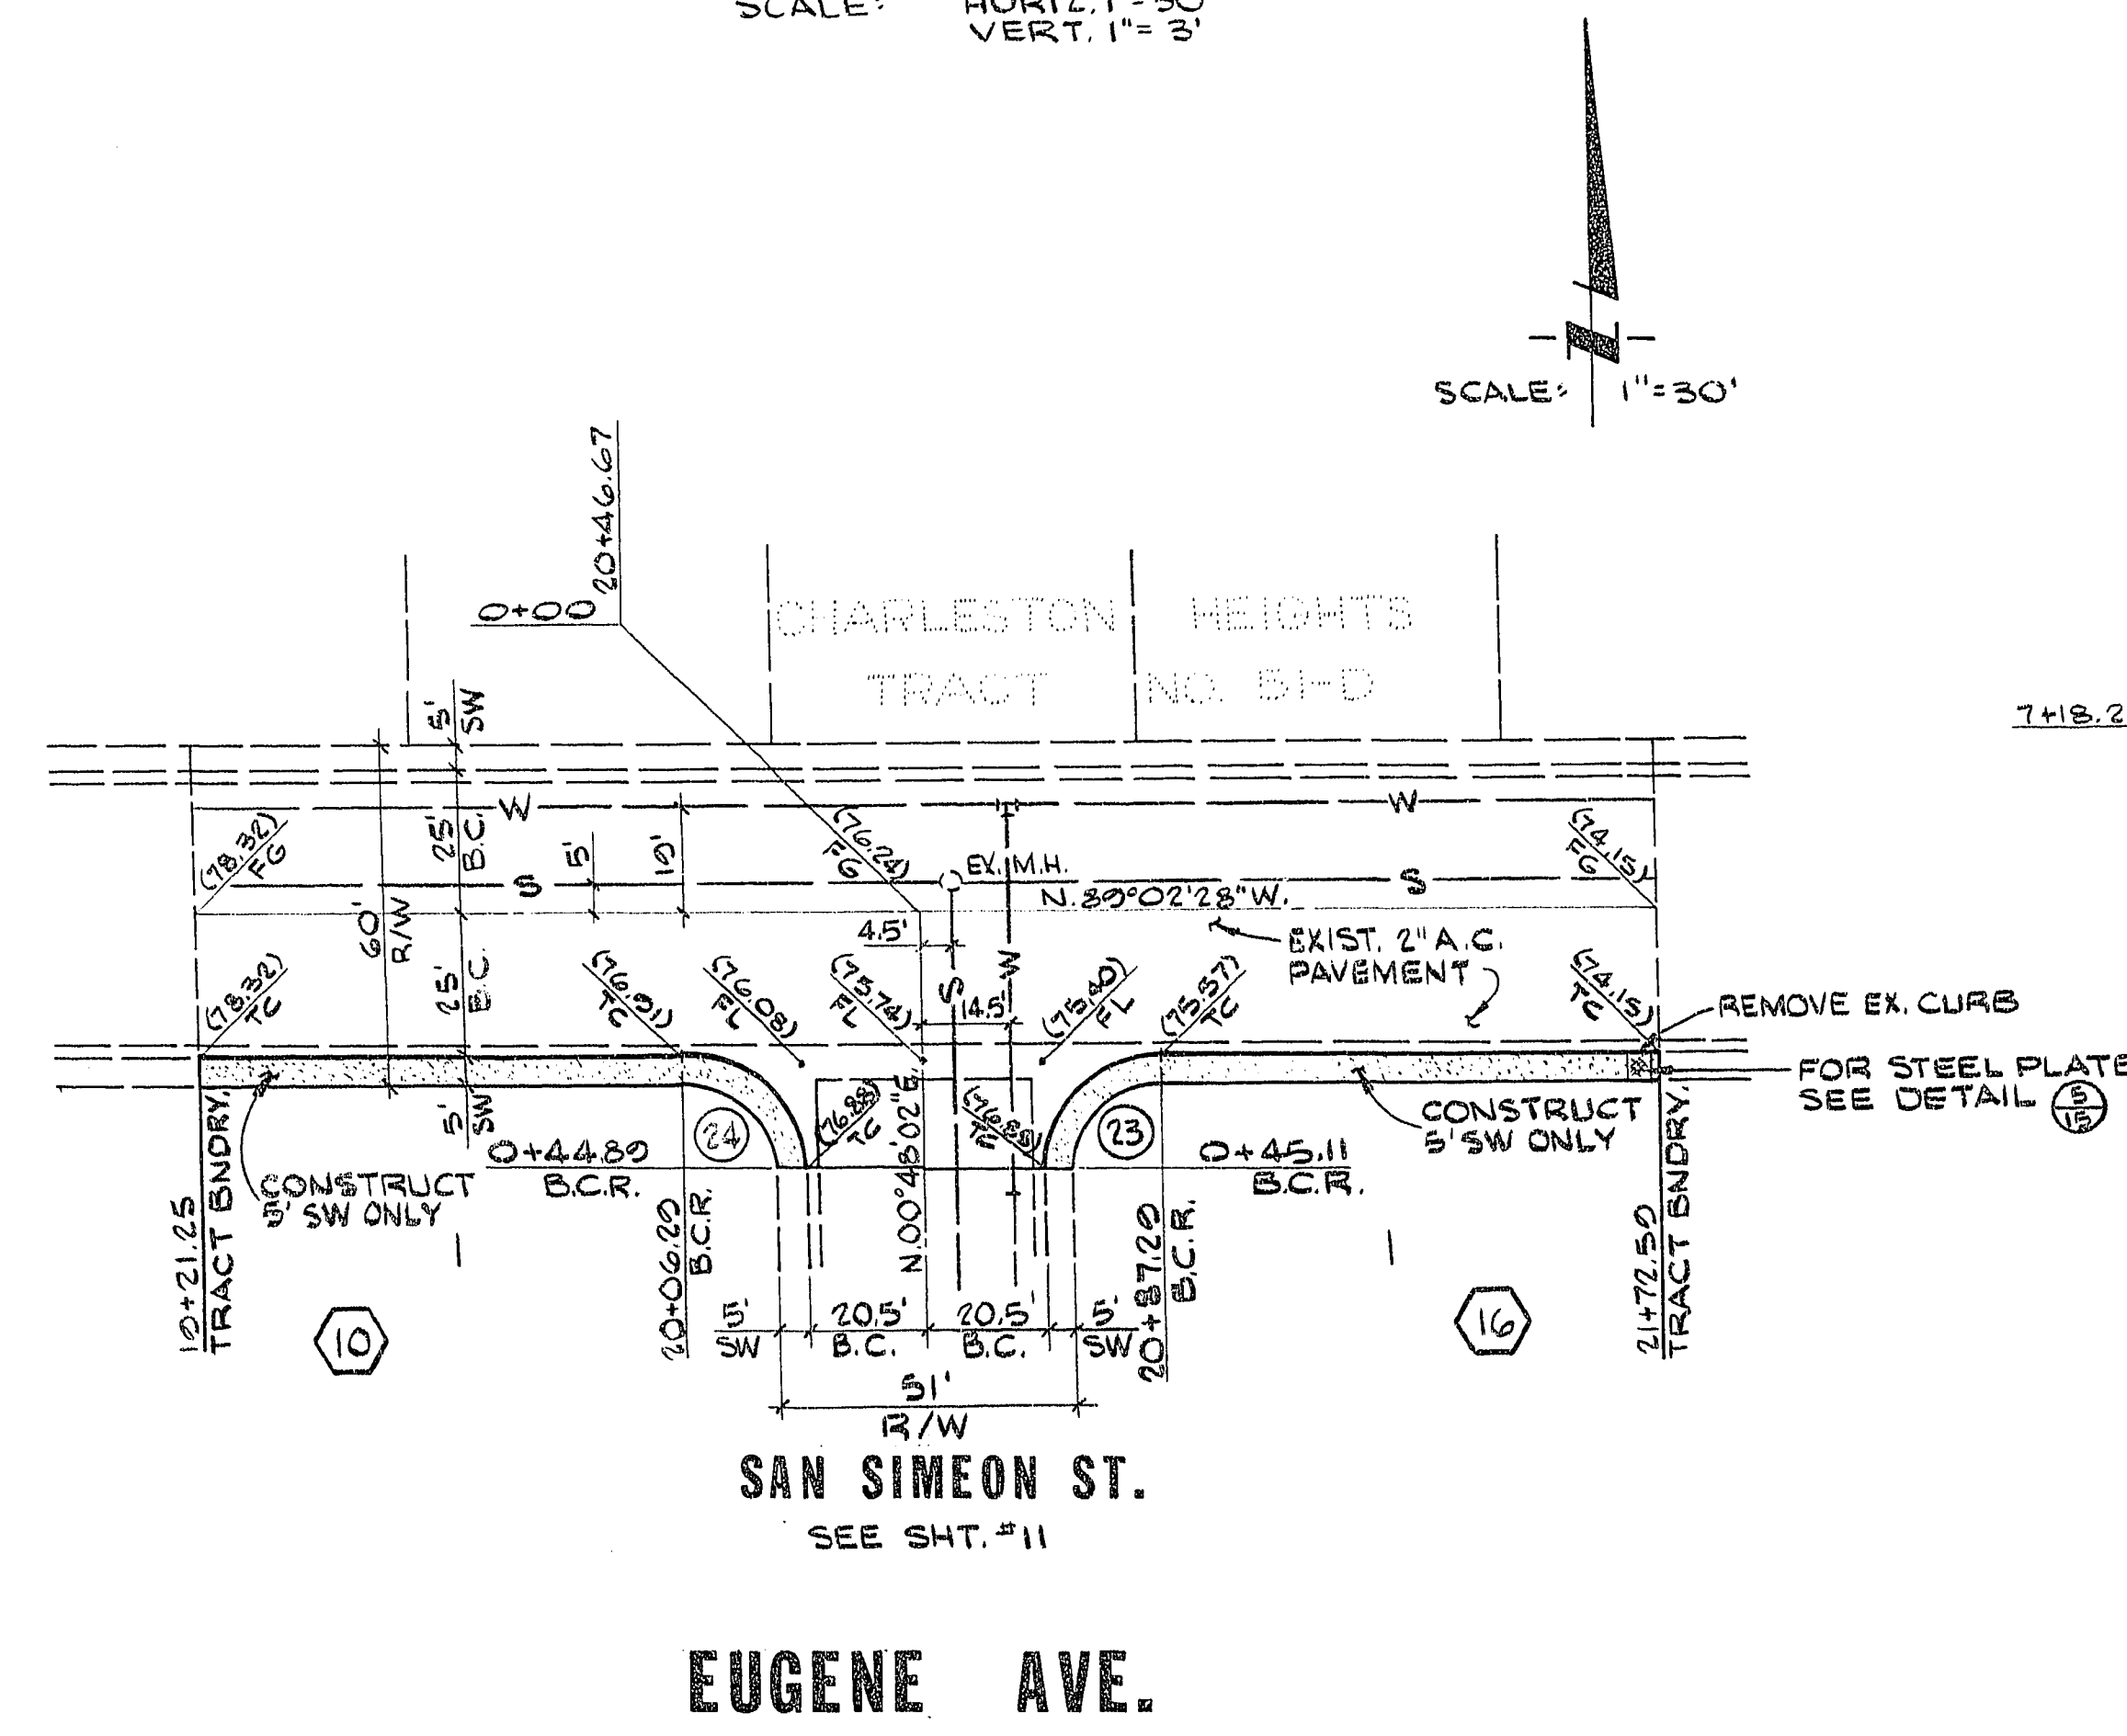
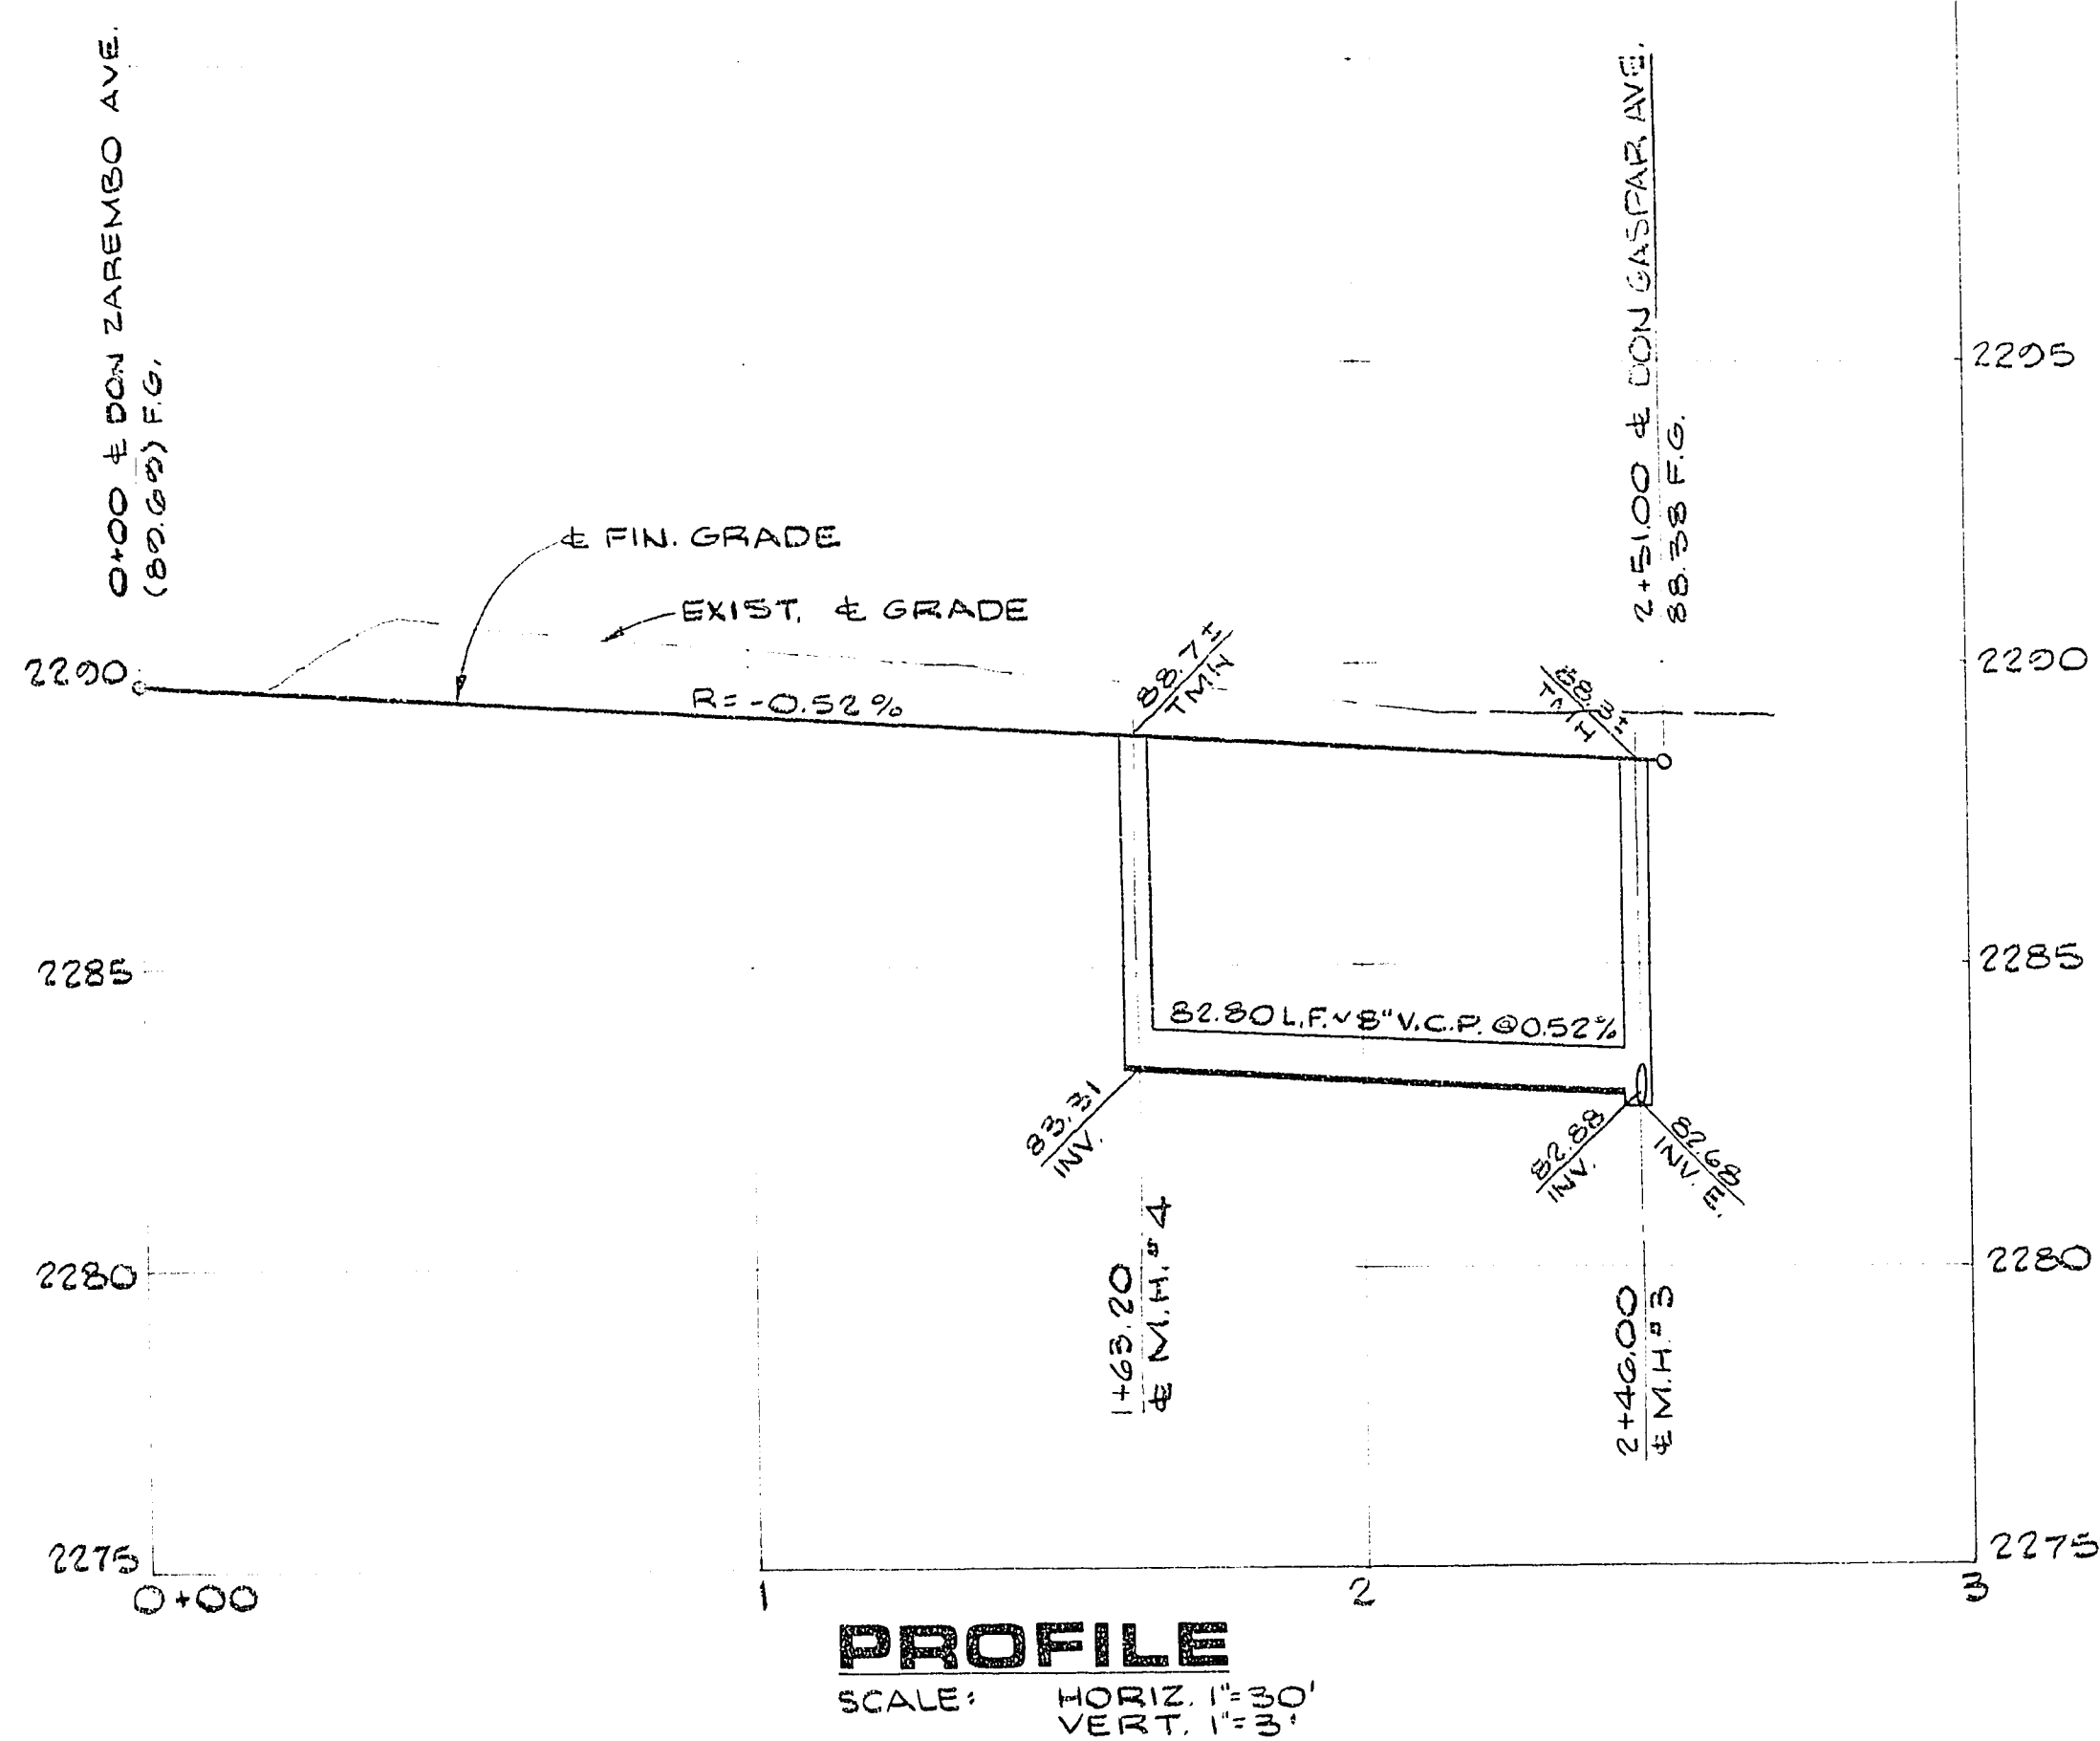


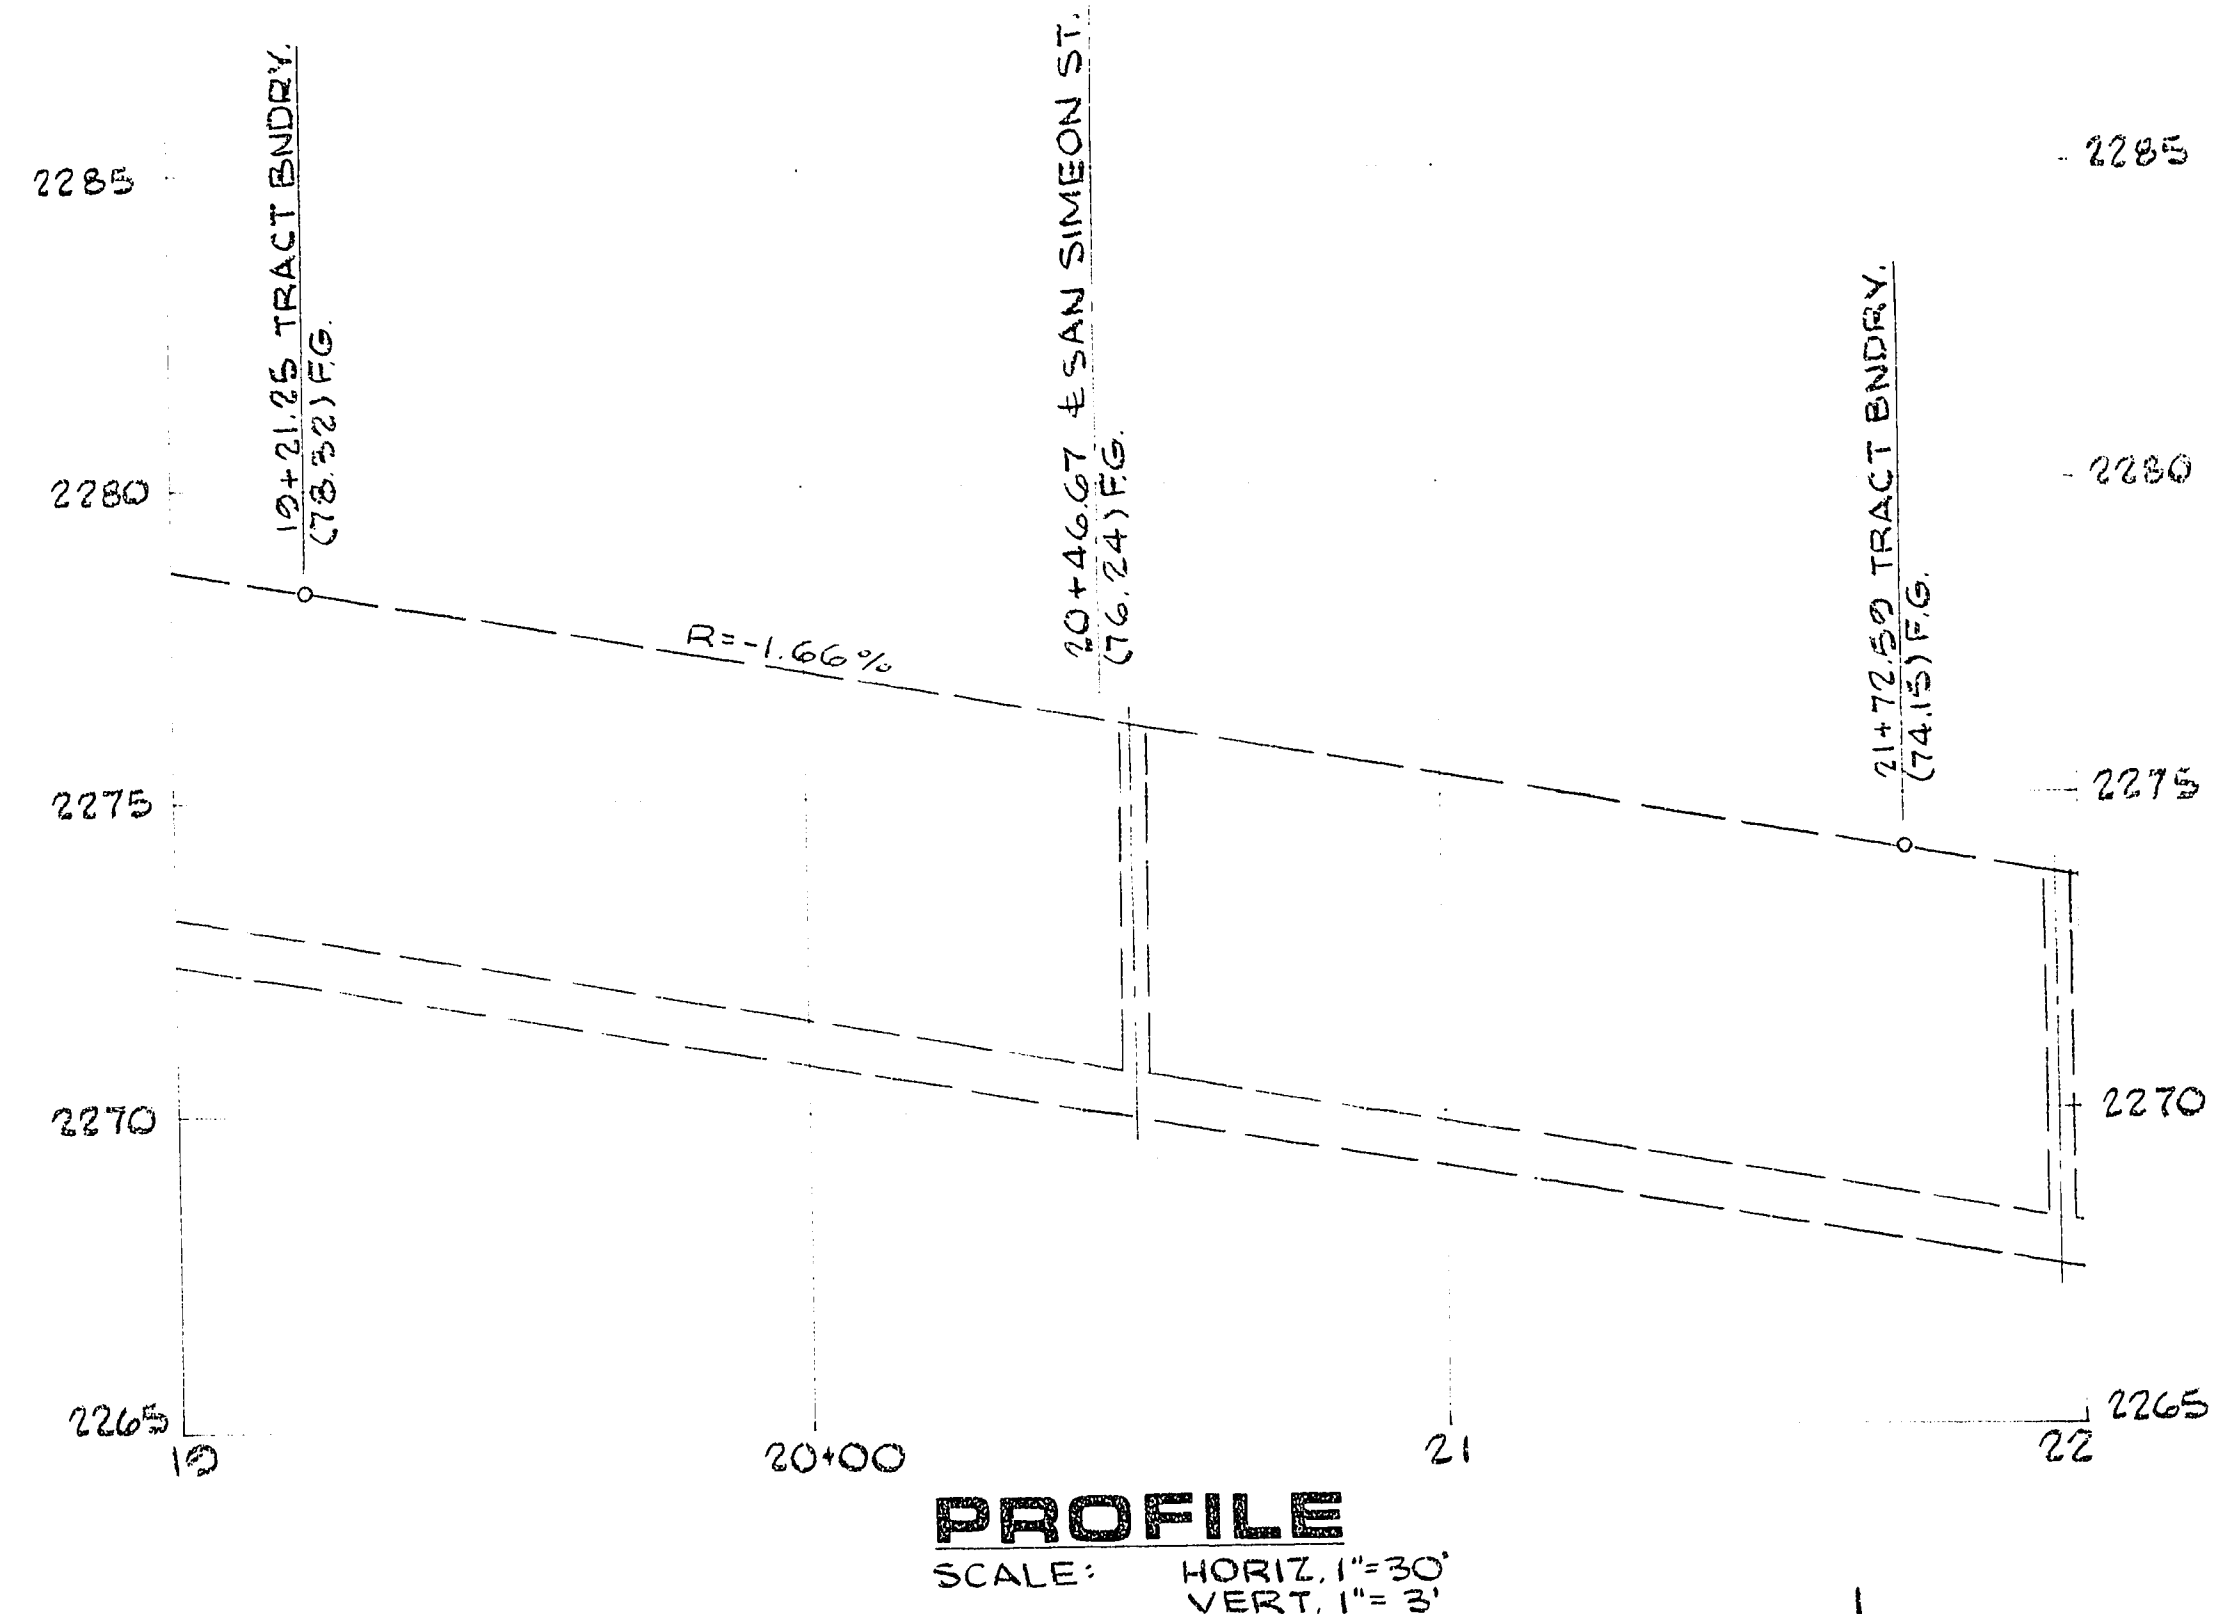

B.C.R. CURVE DATA				
NO.	Δ	B.C.R.	L	T
24	89°50'30"	20.00'	31.36'	12.94'
23	90°00'30"	20.00'	31.47'	20.06'

APPROVALS:

C.L.V. ENGINEER *[Signature]* 3-19-79 DATE

C.L.V. FIELD OPERATIONS ENGR. *[Signature]* DATE

C.L.V. TRAFFIC ENGINEER *[Signature]* 3-13-79 DATE

C.L.V. SANITATION SUP'T. *[Signature]* 2-5-79 DATE

C.L.V. QUALITY CONTROL ENGR. *[Signature]* 3-15-79 DATE

RECOMMENDED BY: *[Signature]* DATE: 3-14-79
BY: G. C. WALLACE
G. C. WALLACE

DESCRIPTION: ST. NAME FM RIO MONDO AVE. TO DON GASPAR AVE. PER C.L.V. FIRE DEPT. 6-14-79

G. C. WALLACE
Consulting Engineers, Inc.

BECKER & SONS
CHARLESTON HEIGHTS — TRACT NO. 51-A3
EUGENE AVE. & DE SOTO ST.

SHEET
12
OF 16 SHEETS