

2295

2290

2285

2280

2275

2295

2290

2285

2280

2275

CURVE DATA

Nº	Δ	B.C.R.	L	T
1	85° 27' 16"	20.00'	31.23'	19.81'
2	90° 32' 44"	20.00'	31.61'	20.19'

PROFILE

HORIZ. 1" = 30'
VERT. 1" = 3'

DECOSTA CIR.


(SEE SHT. 7)

EL MOLINO CIR.

(SEE SHT. 8)

EL CERRITO CIR.

(SEE SHT. 9)

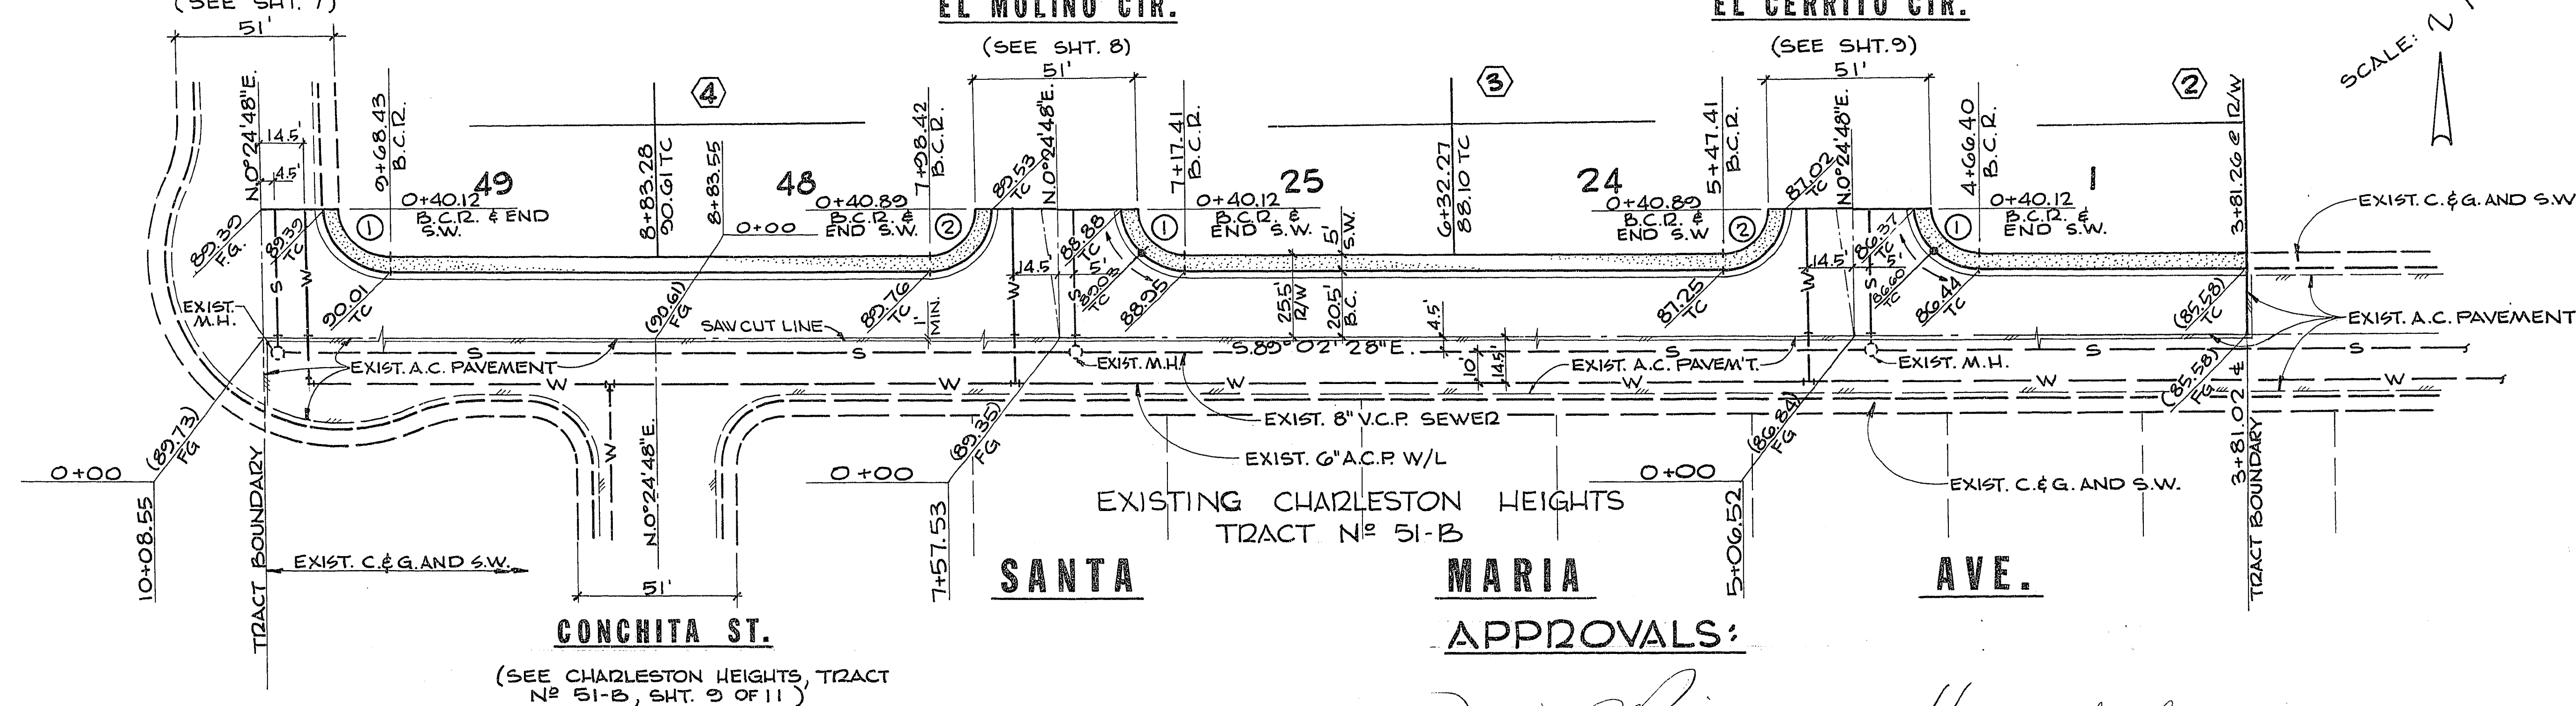

APPROVALS:

[Signature]
C.L.V. ENGINEER
[Signature]
C.L.V. FIELD OPERATIONS ENG'R
[Signature]
C.L.V. TRAFFIC ENGINEER

[Signature]
DATE 10-6-78
[Signature]
DATE 11-1-78
[Signature]
DATE 10-10-78

[Signature]
C.L.V. SANITATION SUP'T.
[Signature]
C.L.V. QUALITY CONTROL ENG'R

10-6-78
DATE
10-31-78
DATE

G.C. WALLACE
Consulting Engineers, Inc.
1100 East Sahara Ave. • Las Vegas, Nevada 89104 • 792-3330

BECKER & SONS
CHARLESTON HEIGHTS — TRACT NO. 51-A2
SANTA MARIA AVE.
SHEET
6
OF 10 SHEETS

287.520