



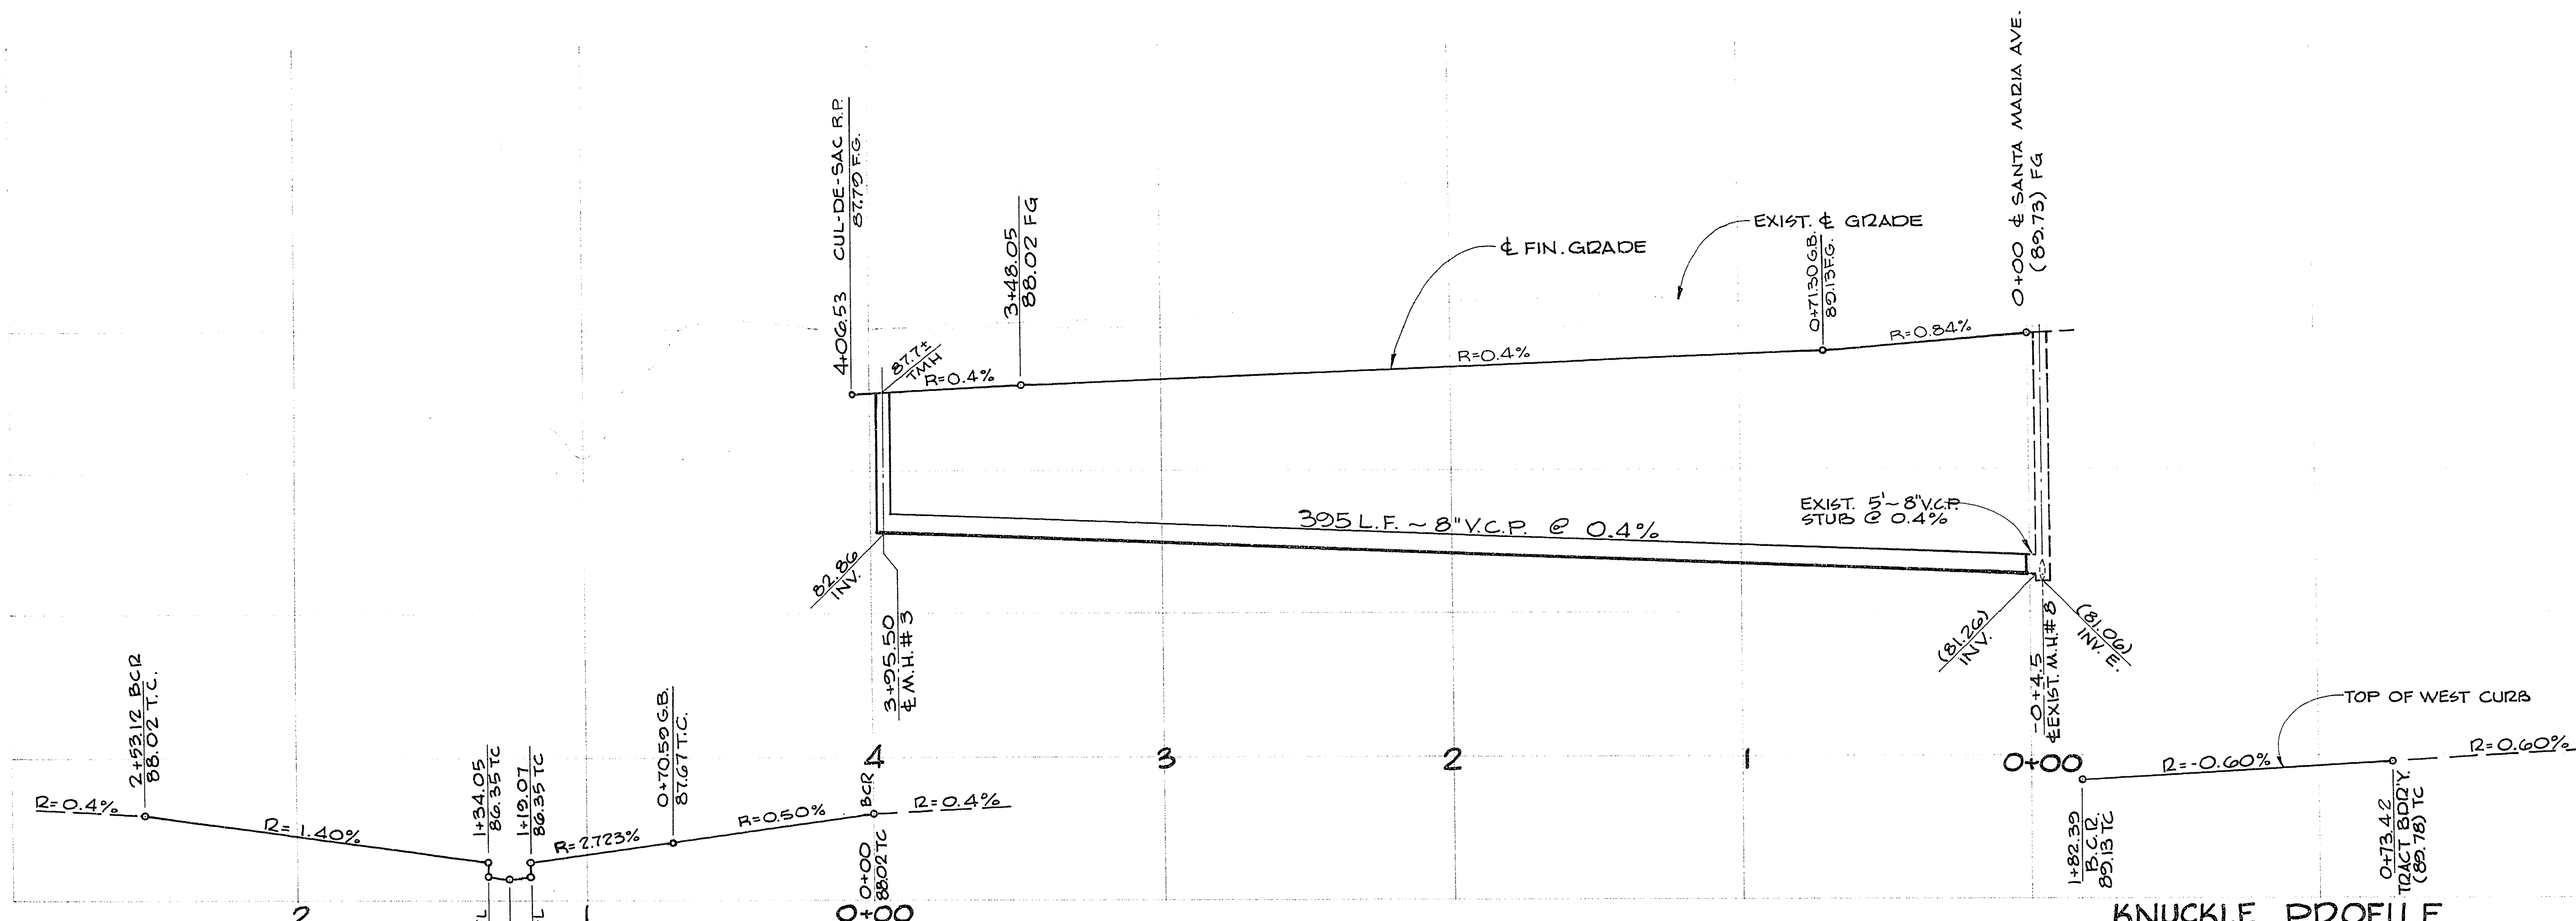


CURVE DATA

N ^o	Δ	B.C.R.	L	T
3	37°45'38"	55.00'	36.25'	18.81'
4a	117°00'47"	40.50'	82.82'	66.30'
5a	68°34'53"	40.50'	48.48'	27.62'
6	46°22'35"	40.50'	32.78'	17.38'
7	02°12'19"	40.50'	1.56'	0.78'
11	24°30'26"	55.00'	23.93'	11.95'
12a	87°25'10"	50.00'	85.44'	53.53'
C	79°24'09"	3.00'	4.16'	2.49'
D	10°35'51"	40.50'	7.49'	3.76'

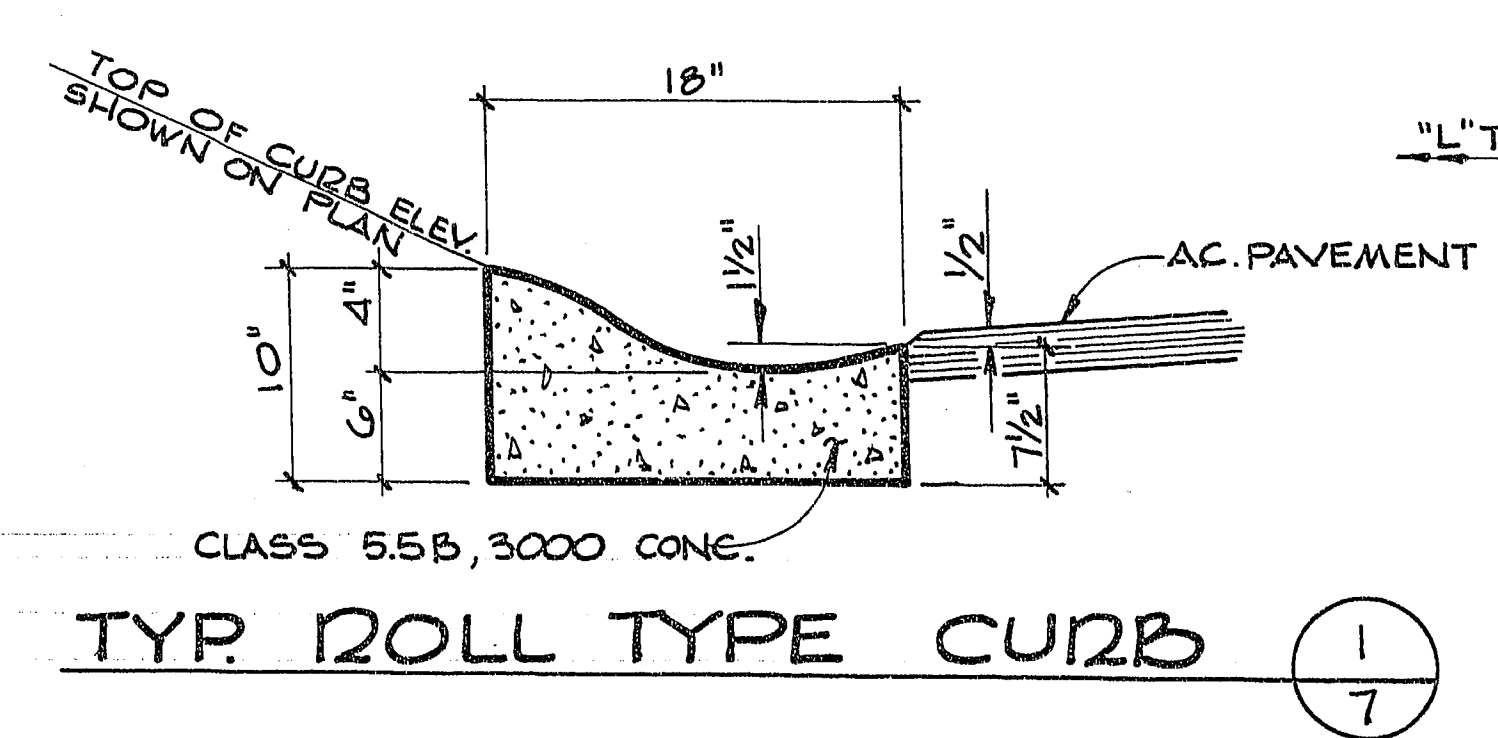

SMOKE RANCH RD.
 (SEE SHT. 5)

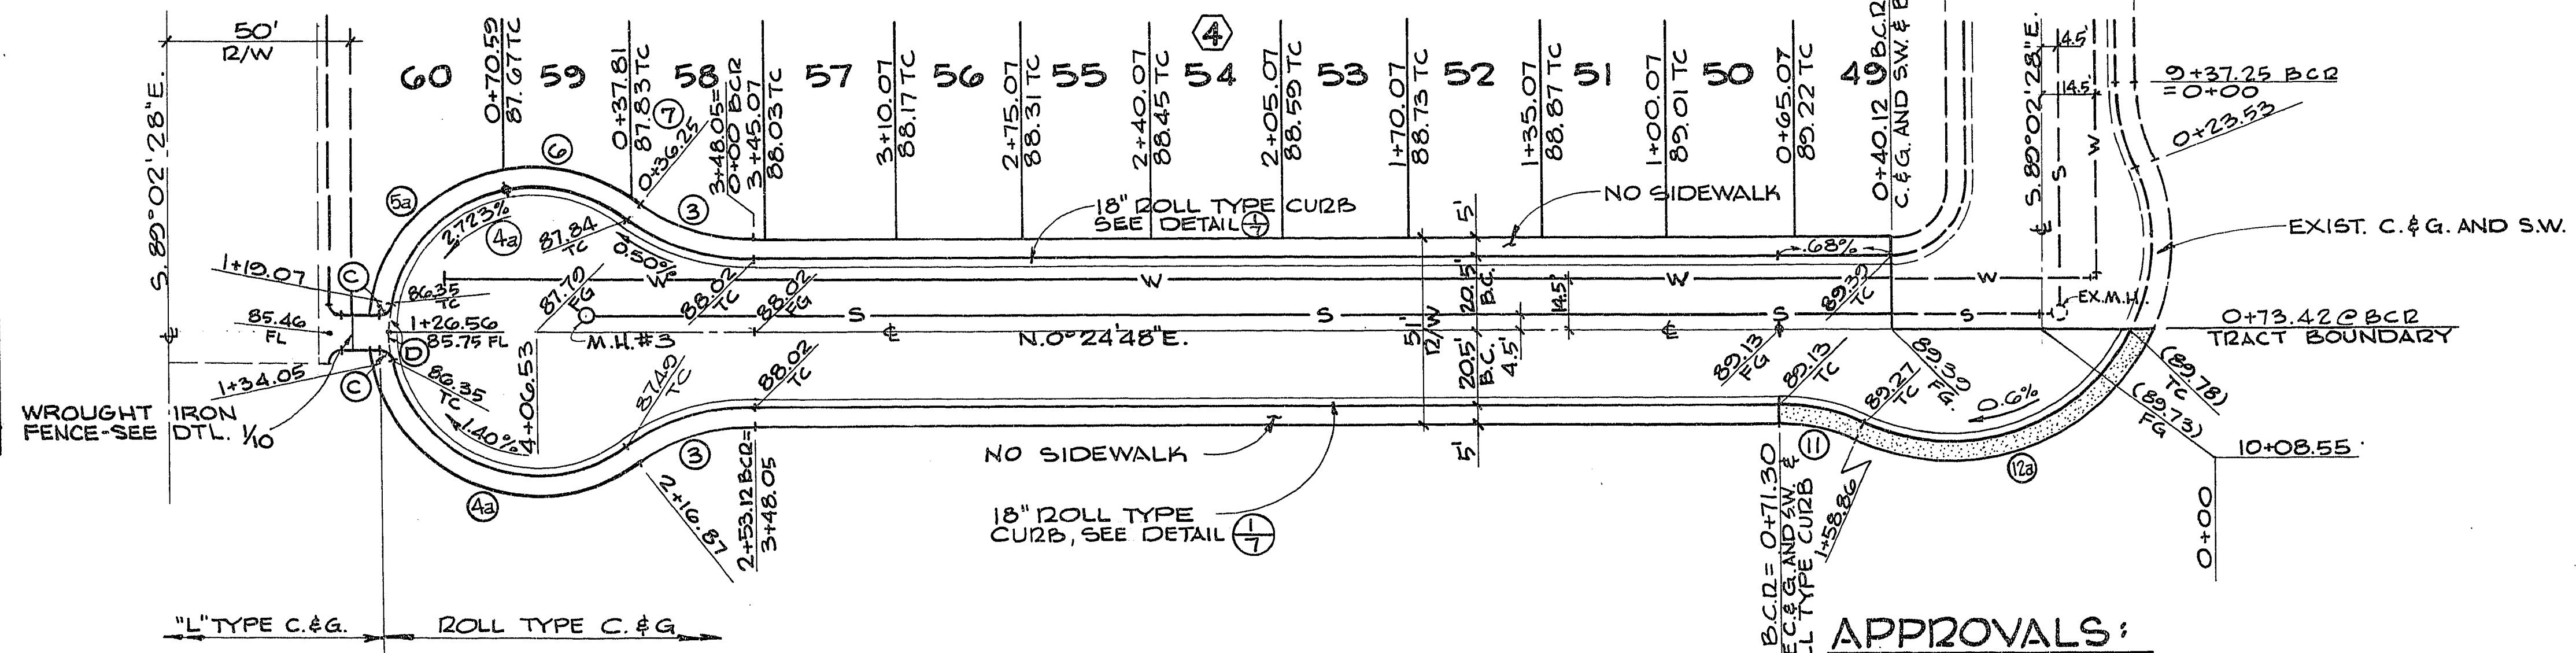

DECOSTA

CIRCLE

APPROVALS:

William Adams 10-6-78
 C.L.V. ENGINEER DATE

R. J. Carter 10-31-78
 C.L.V. SANITATION SUP'T. DATE

Robert Lee 10-31-78
 C.L.V. FIELD OPERATIONS ENGR. DATE

John 10-19-78
 C.L.V. TRAFFIC ENGINEER DATE

2290
2285

RECOMMENDED BY: *[Signature]* DATE: 10-6-78
 REVISED BY: *[Signature]* DATE: 10-31-78

G. C. WALLACE
 Consulting Engineers, Inc.
 1100 East Sahara Ave. • Las Vegas, Nevada 89104 • 732-3330

BECKER & SONS
 CHARLESTON HEIGHTS — TRACT NO. 51-A2
 DECOSTA CIRCLE

SHEET
7
 OF 10 SHEETS

107 y - 1040-51A