

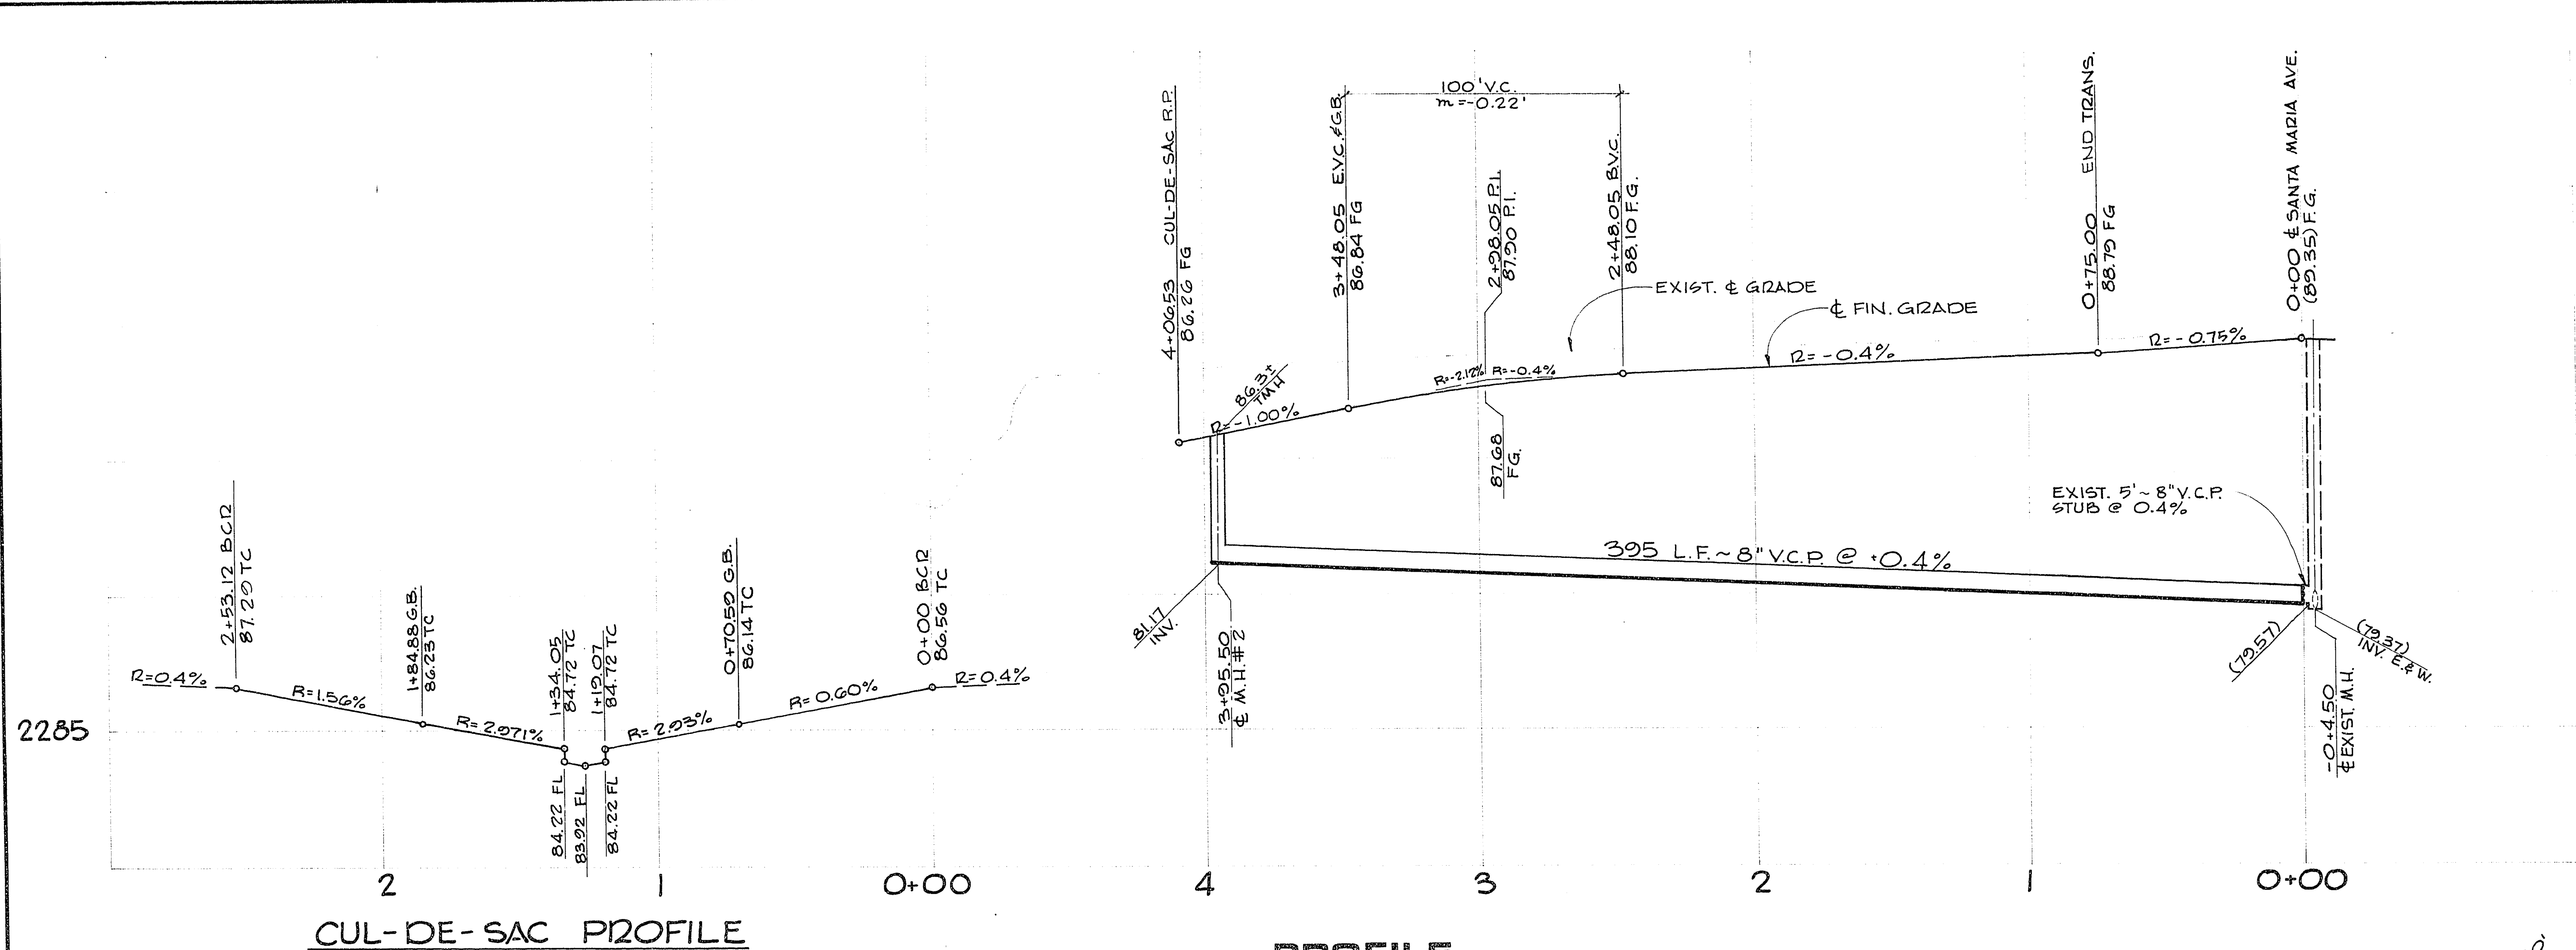


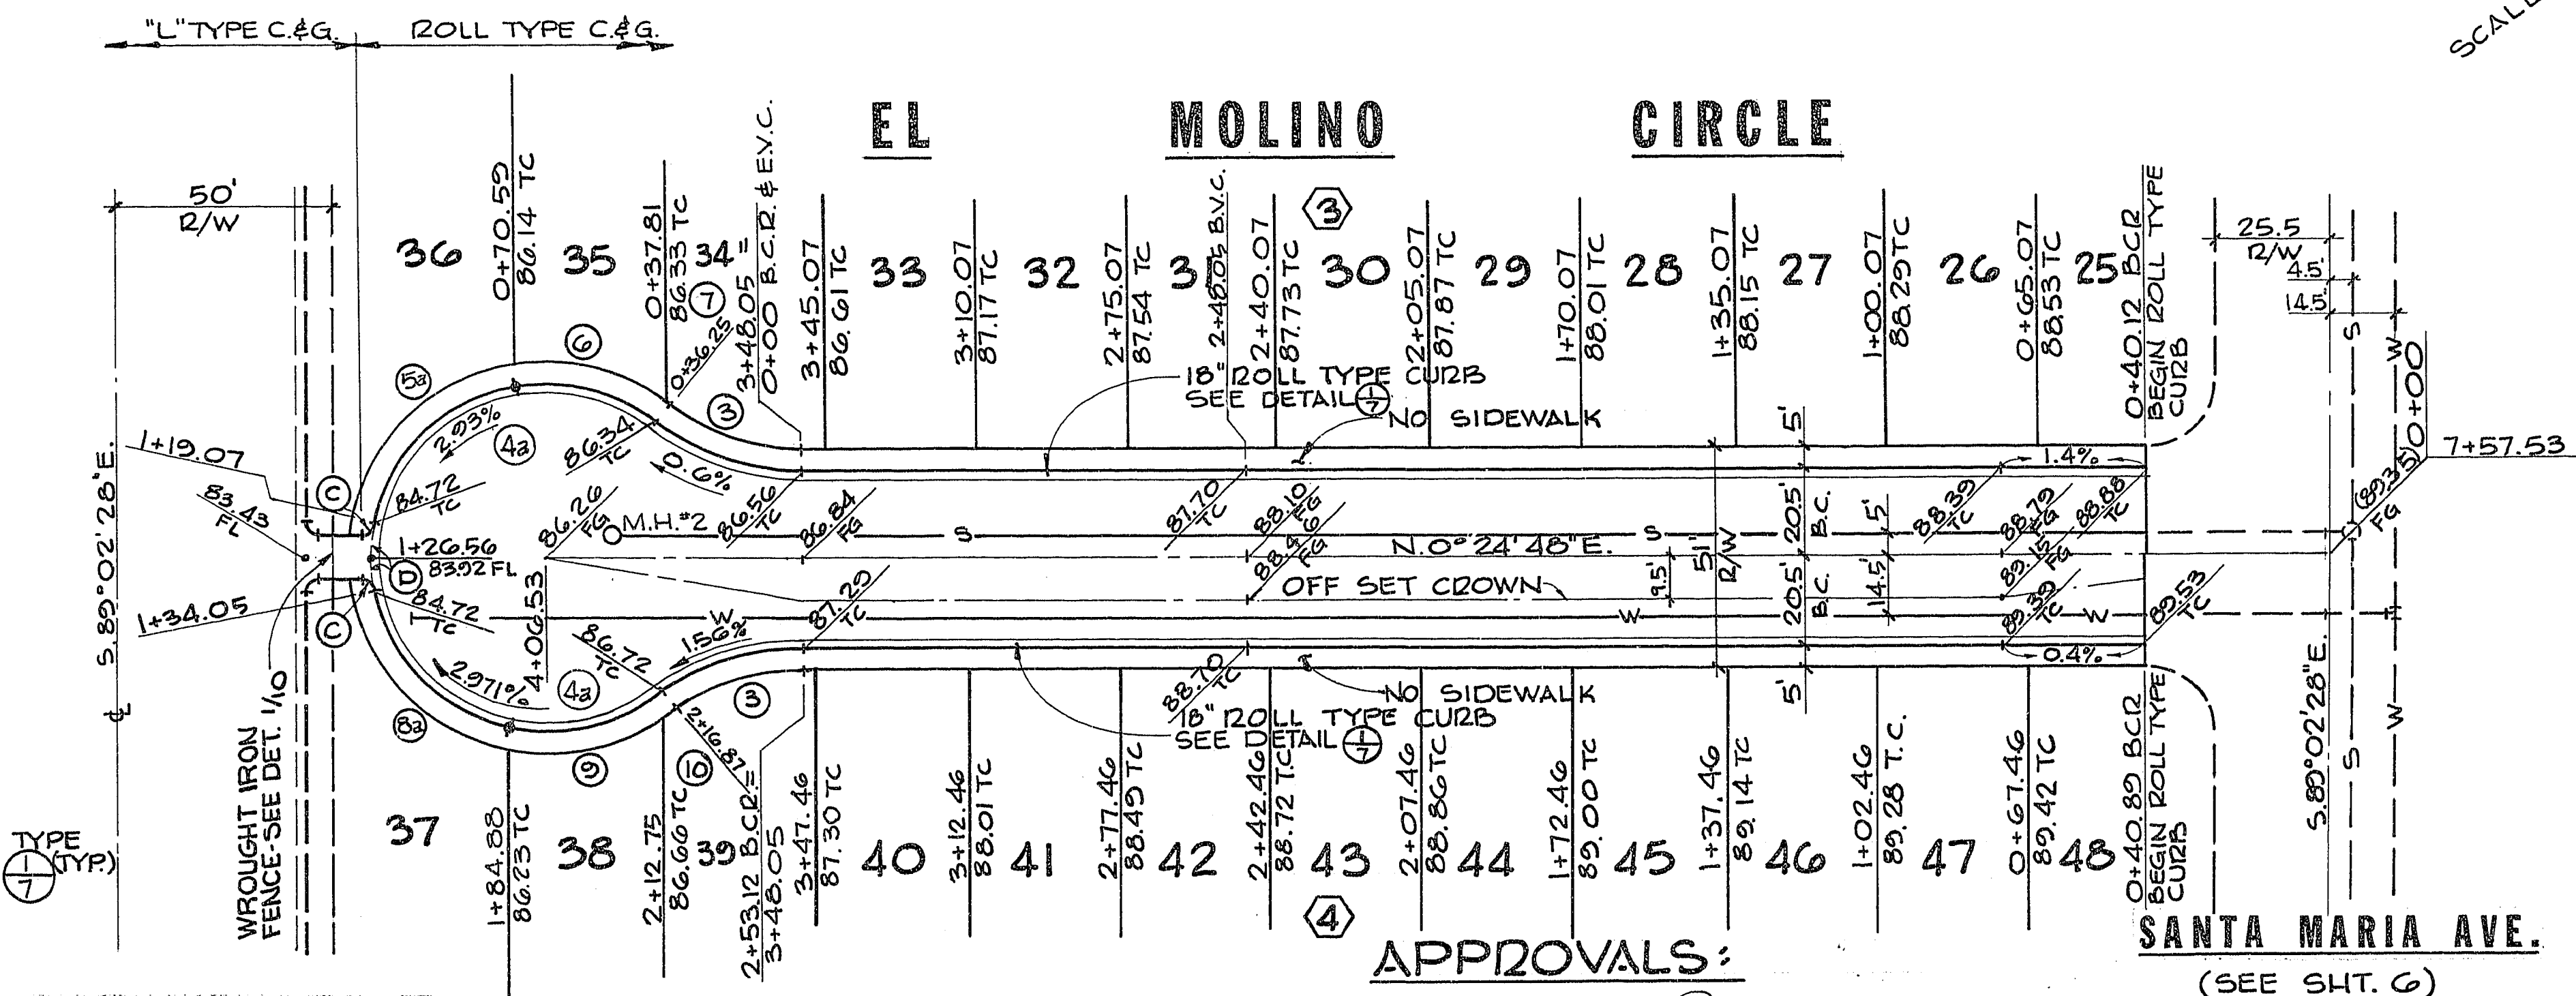

CURVE DATA

Nº	Δ	B.C.R.	L	T
3	37° 45' 38"	55.00	36.25'	18.81'
5a	68° 34' 53"	40.50	48.48'	27.62'
6	46° 22' 35"	40.50	32.78'	17.35'
7	02° 12' 19"	40.50	1.56'	0.78'
8a	71° 54' 30"	40.50	50.83'	29.38'
9	39° 25' 37"	40.50	27.87'	14.51'
10	05° 49' 31"	40.50	4.12'	2.06'
C	79° 24' 09"	3.00	4.16'	2.49'
D	10° 35' 51"	40.50	7.49'	3.76'
4a	117° 00' 47"	40.50	82.82'	66.30'

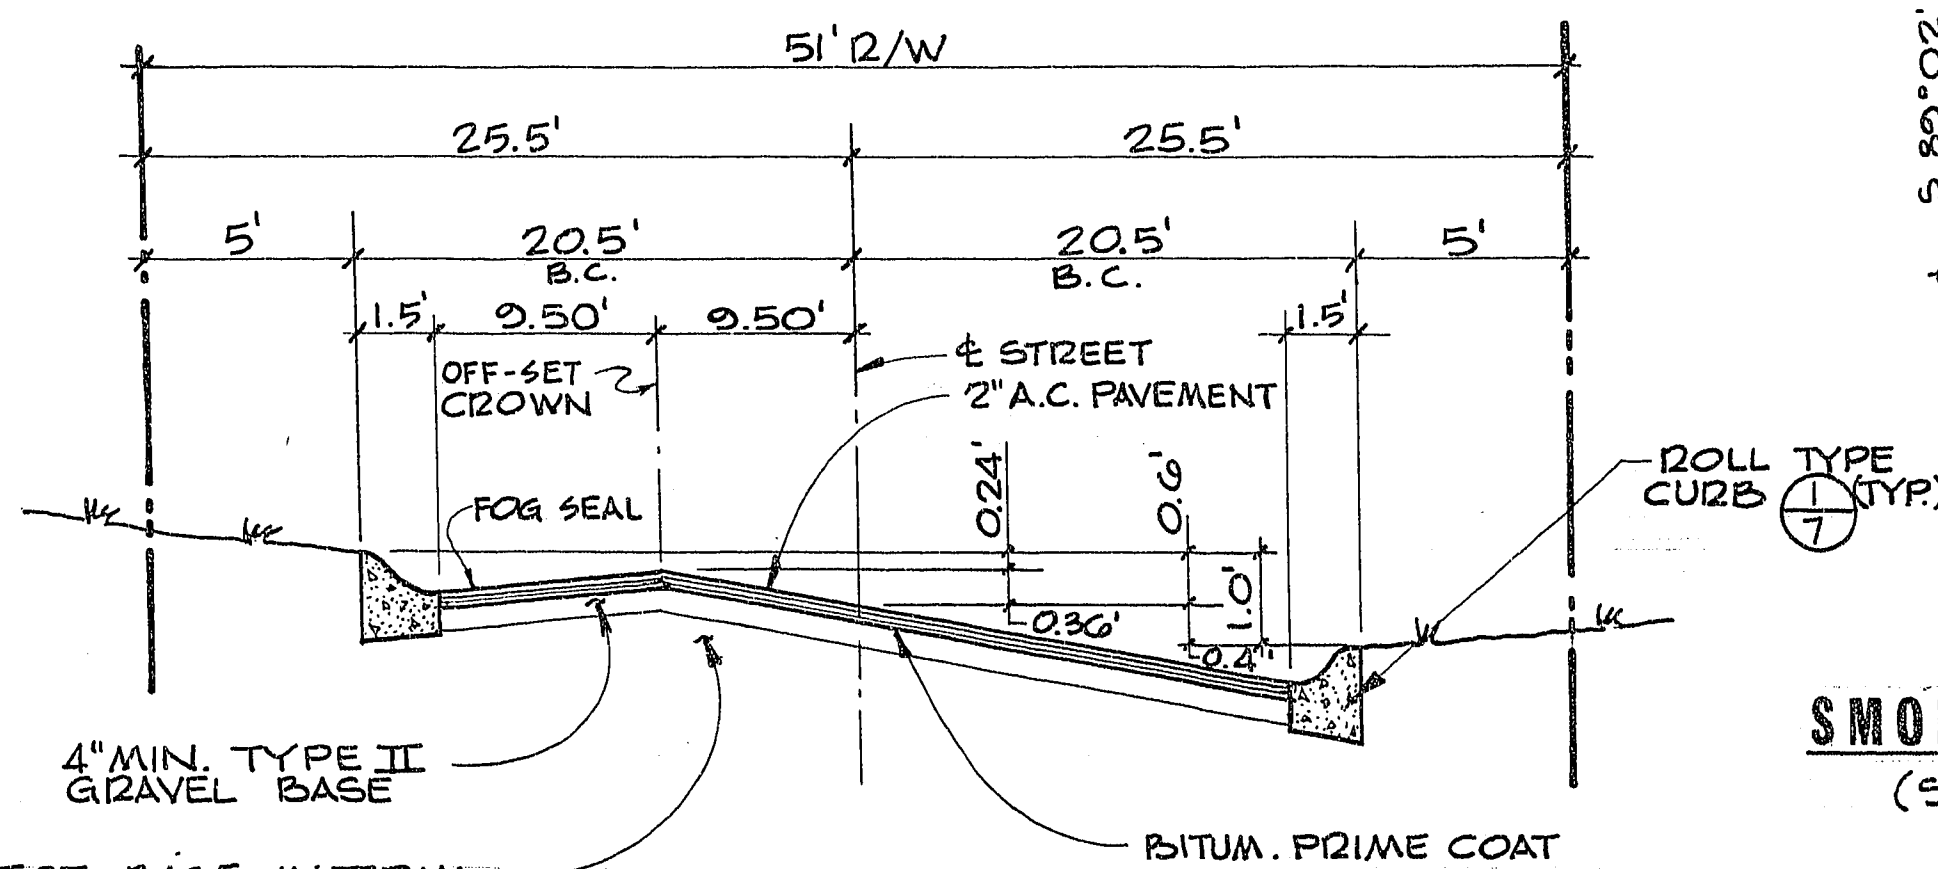

APPROVALS:

[Signature] C.L.V. ENGINEER
[Signature] C.L.V. FIELD OPERATIONS ENG'G.
[Signature] C.L.V. TRAFFIC ENGINEER

[Signature] DATE 10-6-78
[Signature] DATE 11-1-78
[Signature] DATE 10-19-78

[Signature] C.L.V. SANITATION SUP'T.
[Signature] C.L.V. QUALITY CONTROL ENG'G.

DATE 10-6-78
 DATE 11-1-78
 DATE 10-19-78

2290
 2285
 2280

G. C. WALLACE
 Consulting Engineers, Inc.
 1100 East Sahara Ave. • Las Vegas, Nevada 89104 • 732-3330

RECOMMENDED BY: *[Signature]* DATE: 10-6-78
 REVISION: 1 DATE: 10-6-78

BECKER & SONS
 CHARLESTON HEIGHTS — TRACT NO. 51-A2
 EL MOLINO CIRCLE

SHEET **8**
 OF 10 SHEETS

107g-1040-51A-2