



SMOKE RANCH ROAD
S88°45'42"E 1027.93'

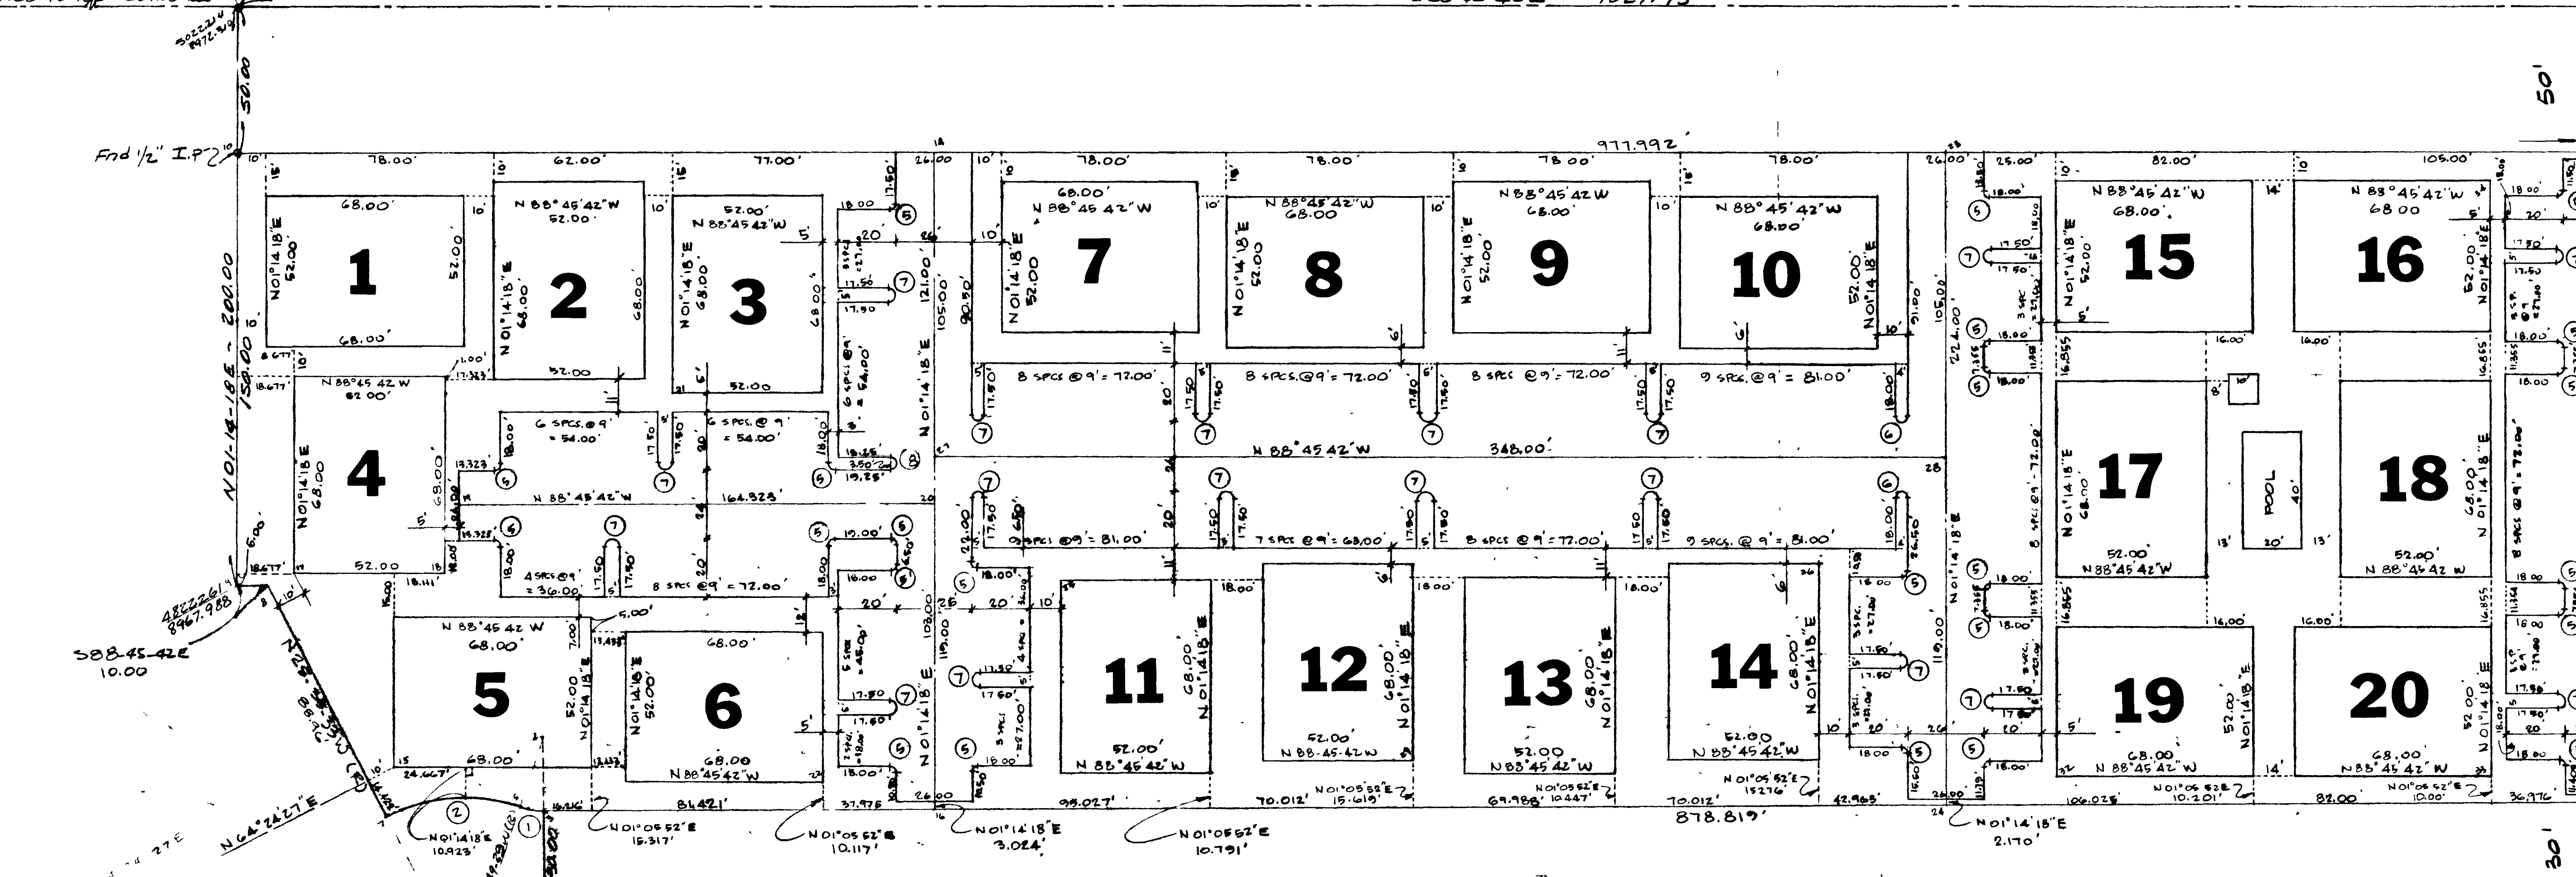

CURVE DATA

N°	Δ	R	L	T
1	18° 43' 37"	25.00'	8.17'	4.12'
2	45° 25' 02"	60.00'	47.50'	28.11'
3	89° 54' 44"	15.00'	23.54'	14.28'
4	89° 50' 50"	20.00'	31.40'	19.98'
5	90° 00' 00"	2.00'	3.14'	—
6	180° 00' 00"	2.00'	6.28'	—
7	180° 00' 00"	2.50'	7.85'	—
8	180° 00' 00"	1.75'	5.50'	—

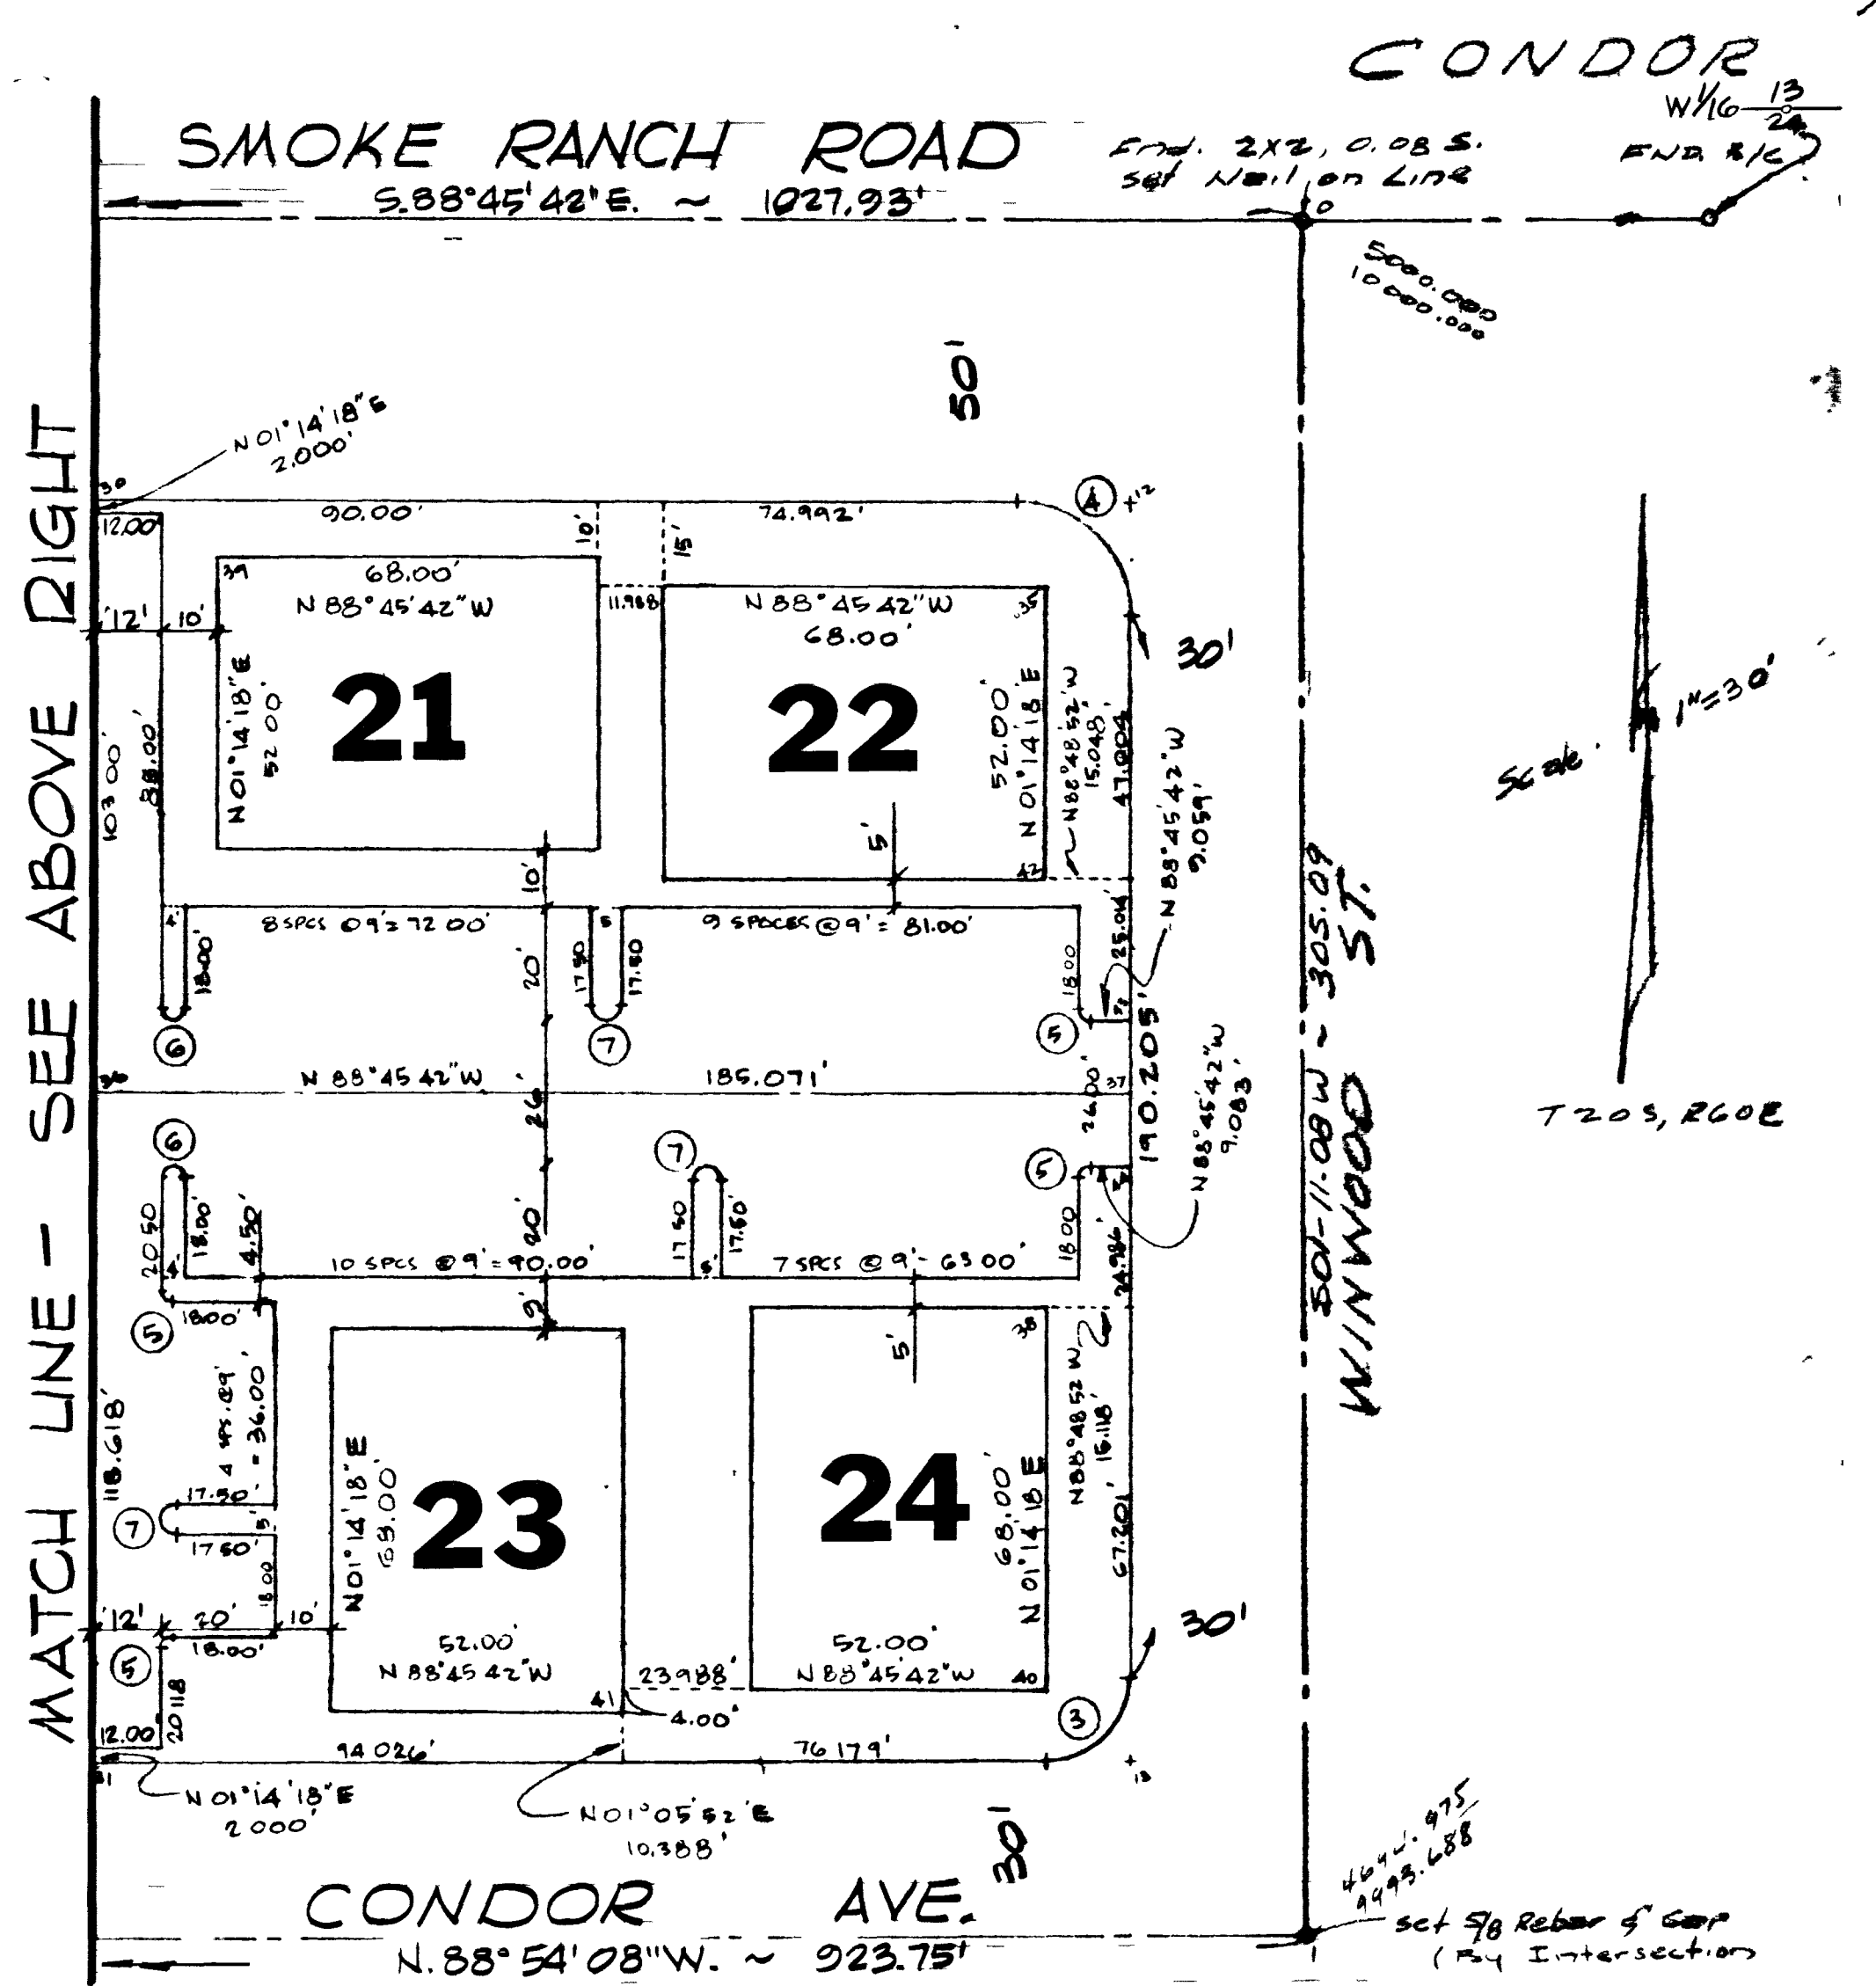

APPROVALS:

[Signature] 7/21/78
C.L.V. ENGINEER DATE


[Signature] 7-27-78
C.L.V. FIELD OPERATIONS ENGINEER DATE

[Signature] 7-26-78
C.L.V. QUALITY CONTROL ENGINEER DATE

MATCH LINE - SEE BELOW LEFT

MATCH LINE - SEE ABOVE RIGHT

REV	DATE	DESCRIPTION


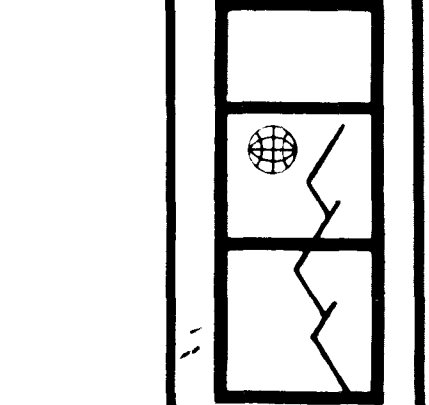


G. C. WALLACE
Consulting Engineers, Inc.
1100 East Sahara Ave. - Las Vegas, Nevada 89104 - 732-3330

BECKER DEVELOPMENT CO.
CHARLESTON HEIGHTS — TRACT NO. 50-E3
CONTROL PLAN

SHEET
11
OF 11 SHEETS

301.017

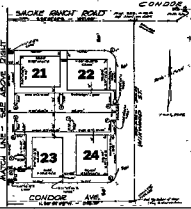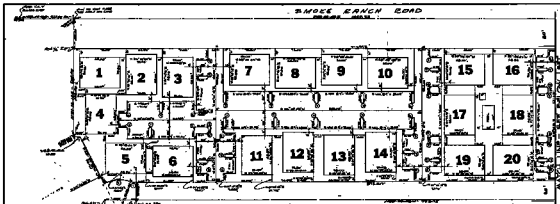


APPROVALS:


CONTROL PLAN

SHEET 11