


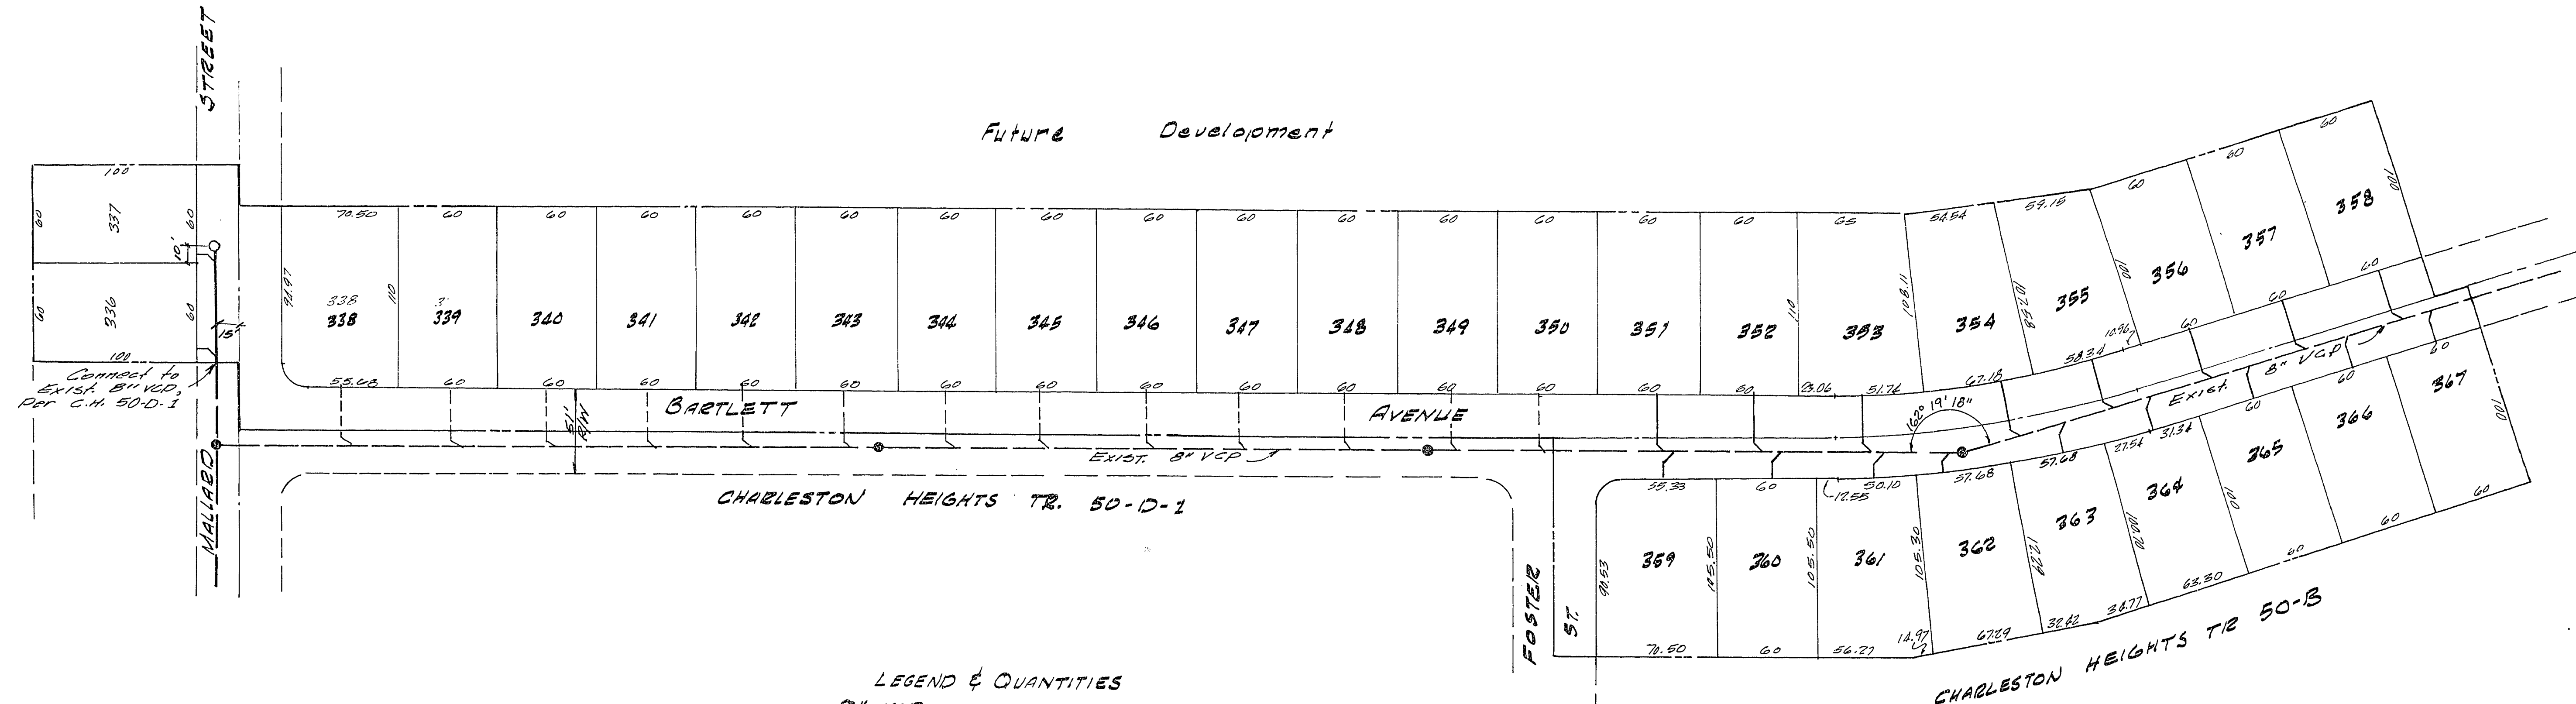

LEGEND & QUANTITIES
 8" VCP 70 LF
 4" HOUSE LATERALS 444 LF
 Std. CONC. MANHOLES 1 EA.
 NOTE: 8" SEWER LINE ON BARTLETT AVE.
 PREVIOUSLY CONSTRUCTED FOR C.H. 50-D-1,
 & 4" HOUSE LATERALS INSTALLED FOR
 LOTS 338 THRU 350

APPROVALS
 [Signature] 7-17-68
 CITY ENGINEER DATE
 [Signature] 7-16-68
 CITY SUPT. OF SANITATION DATE
 SUBMITTED
 [Signature] 10/21/65
 TAYLOR ENGINEERING, INC. DATE

CHARLESTON HEIGHTS
 TR. 50-D-1 UNIT 2
 SEWER LAYOUT

RECORD	PP	Taylor Engineering, Inc.	SHEET 1
DESIGNED	PP	LAS VEGAS	OF 2
CHECKED	PP	APPROVED	