



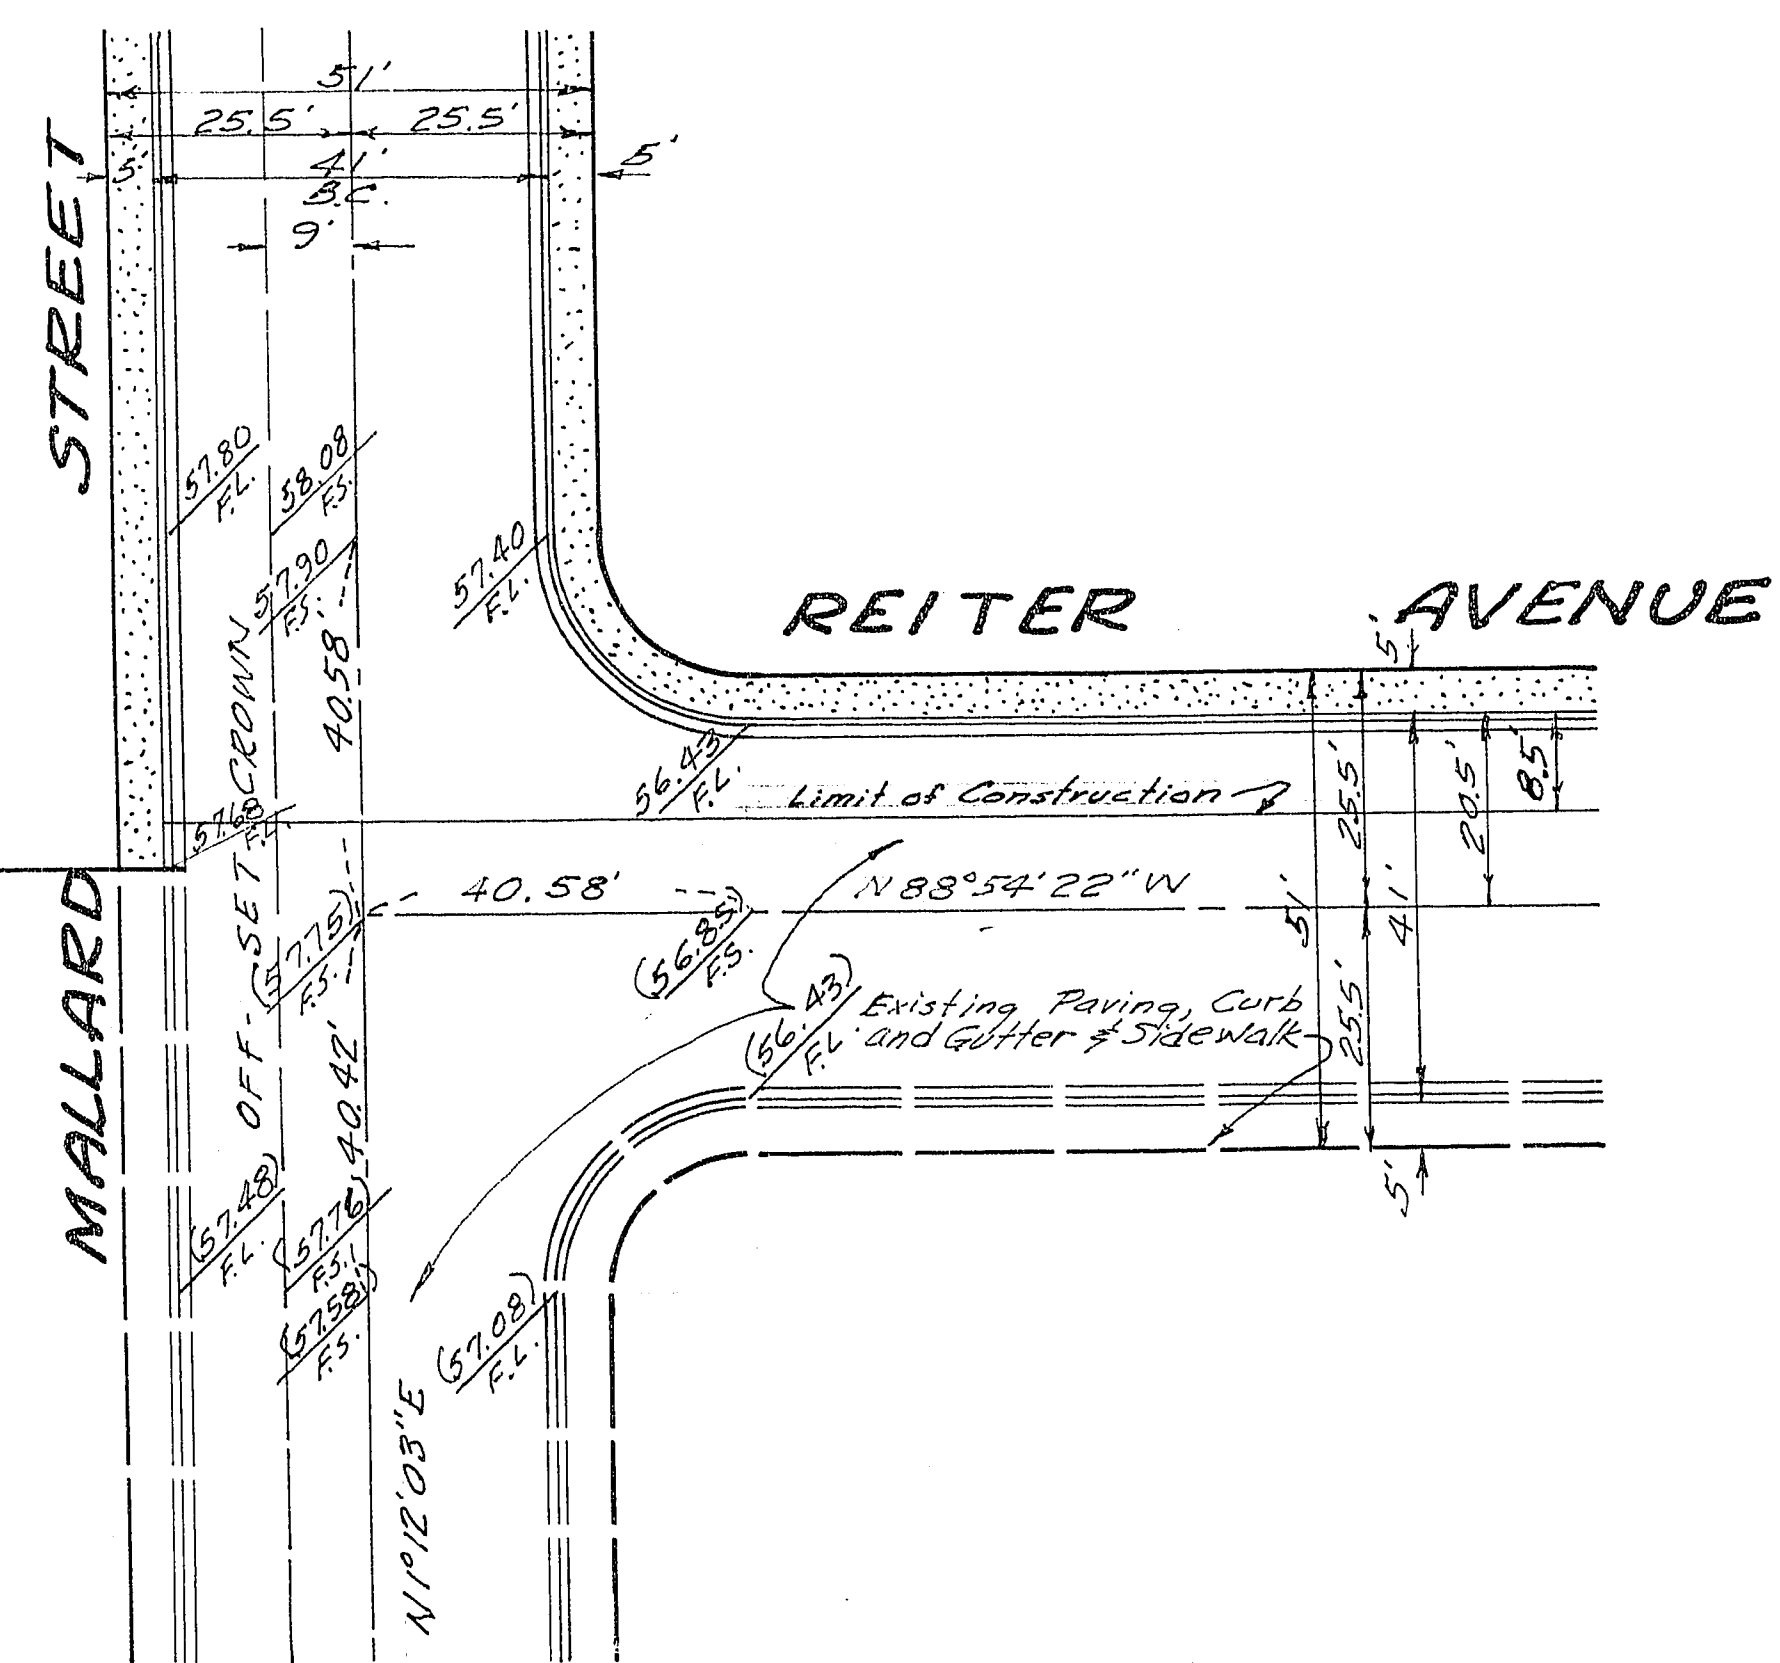

SCALE | 1" = 20'

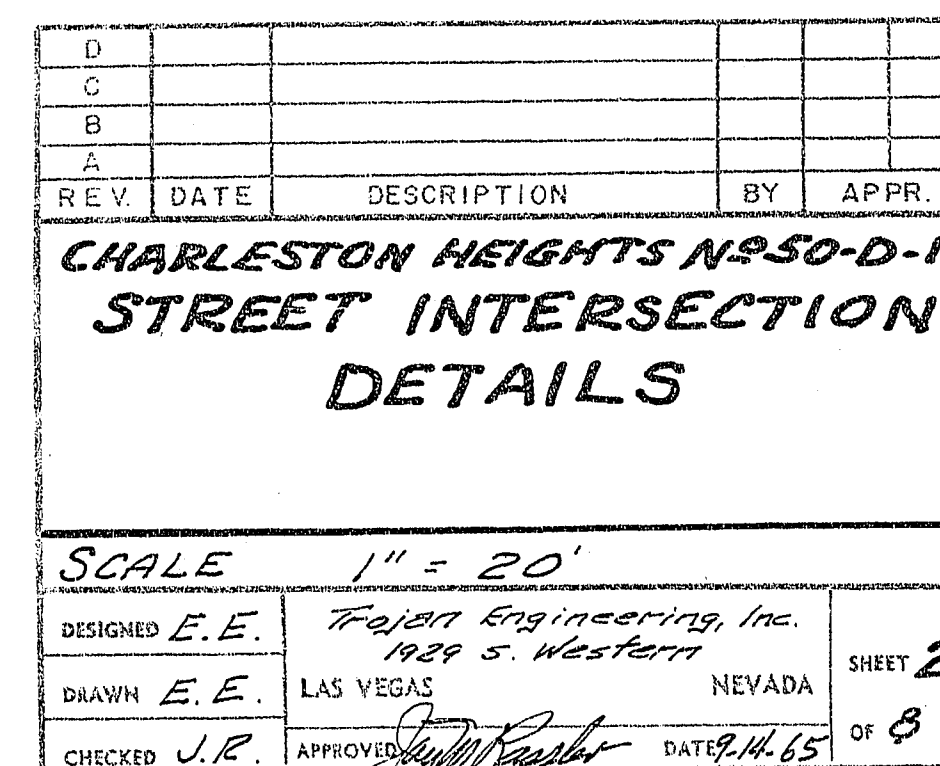

Approved

*R. P. Sauer*  
City Engineer

11-23-65  
Date

K. H. Nicholas  
Field Engineer

11-16-65  
Date

SCALE 1" = 20'

DESIGNED *E.E.* *Trojan Engineering, Inc.*  
1929 S. Western  
LAS VEGAS NEVAD

|                      |                             |                    |
|----------------------|-----------------------------|--------------------|
| DRAWN <u>E. E.</u>   | ERS VEGAS                   | REVISED            |
| CHECKED <u>J. R.</u> | APPROVED <u>[Signature]</u> | DATE <u>9-14-6</u> |

SHEET 2

5 OF 8

107 Y. 1040-50 D. 1