
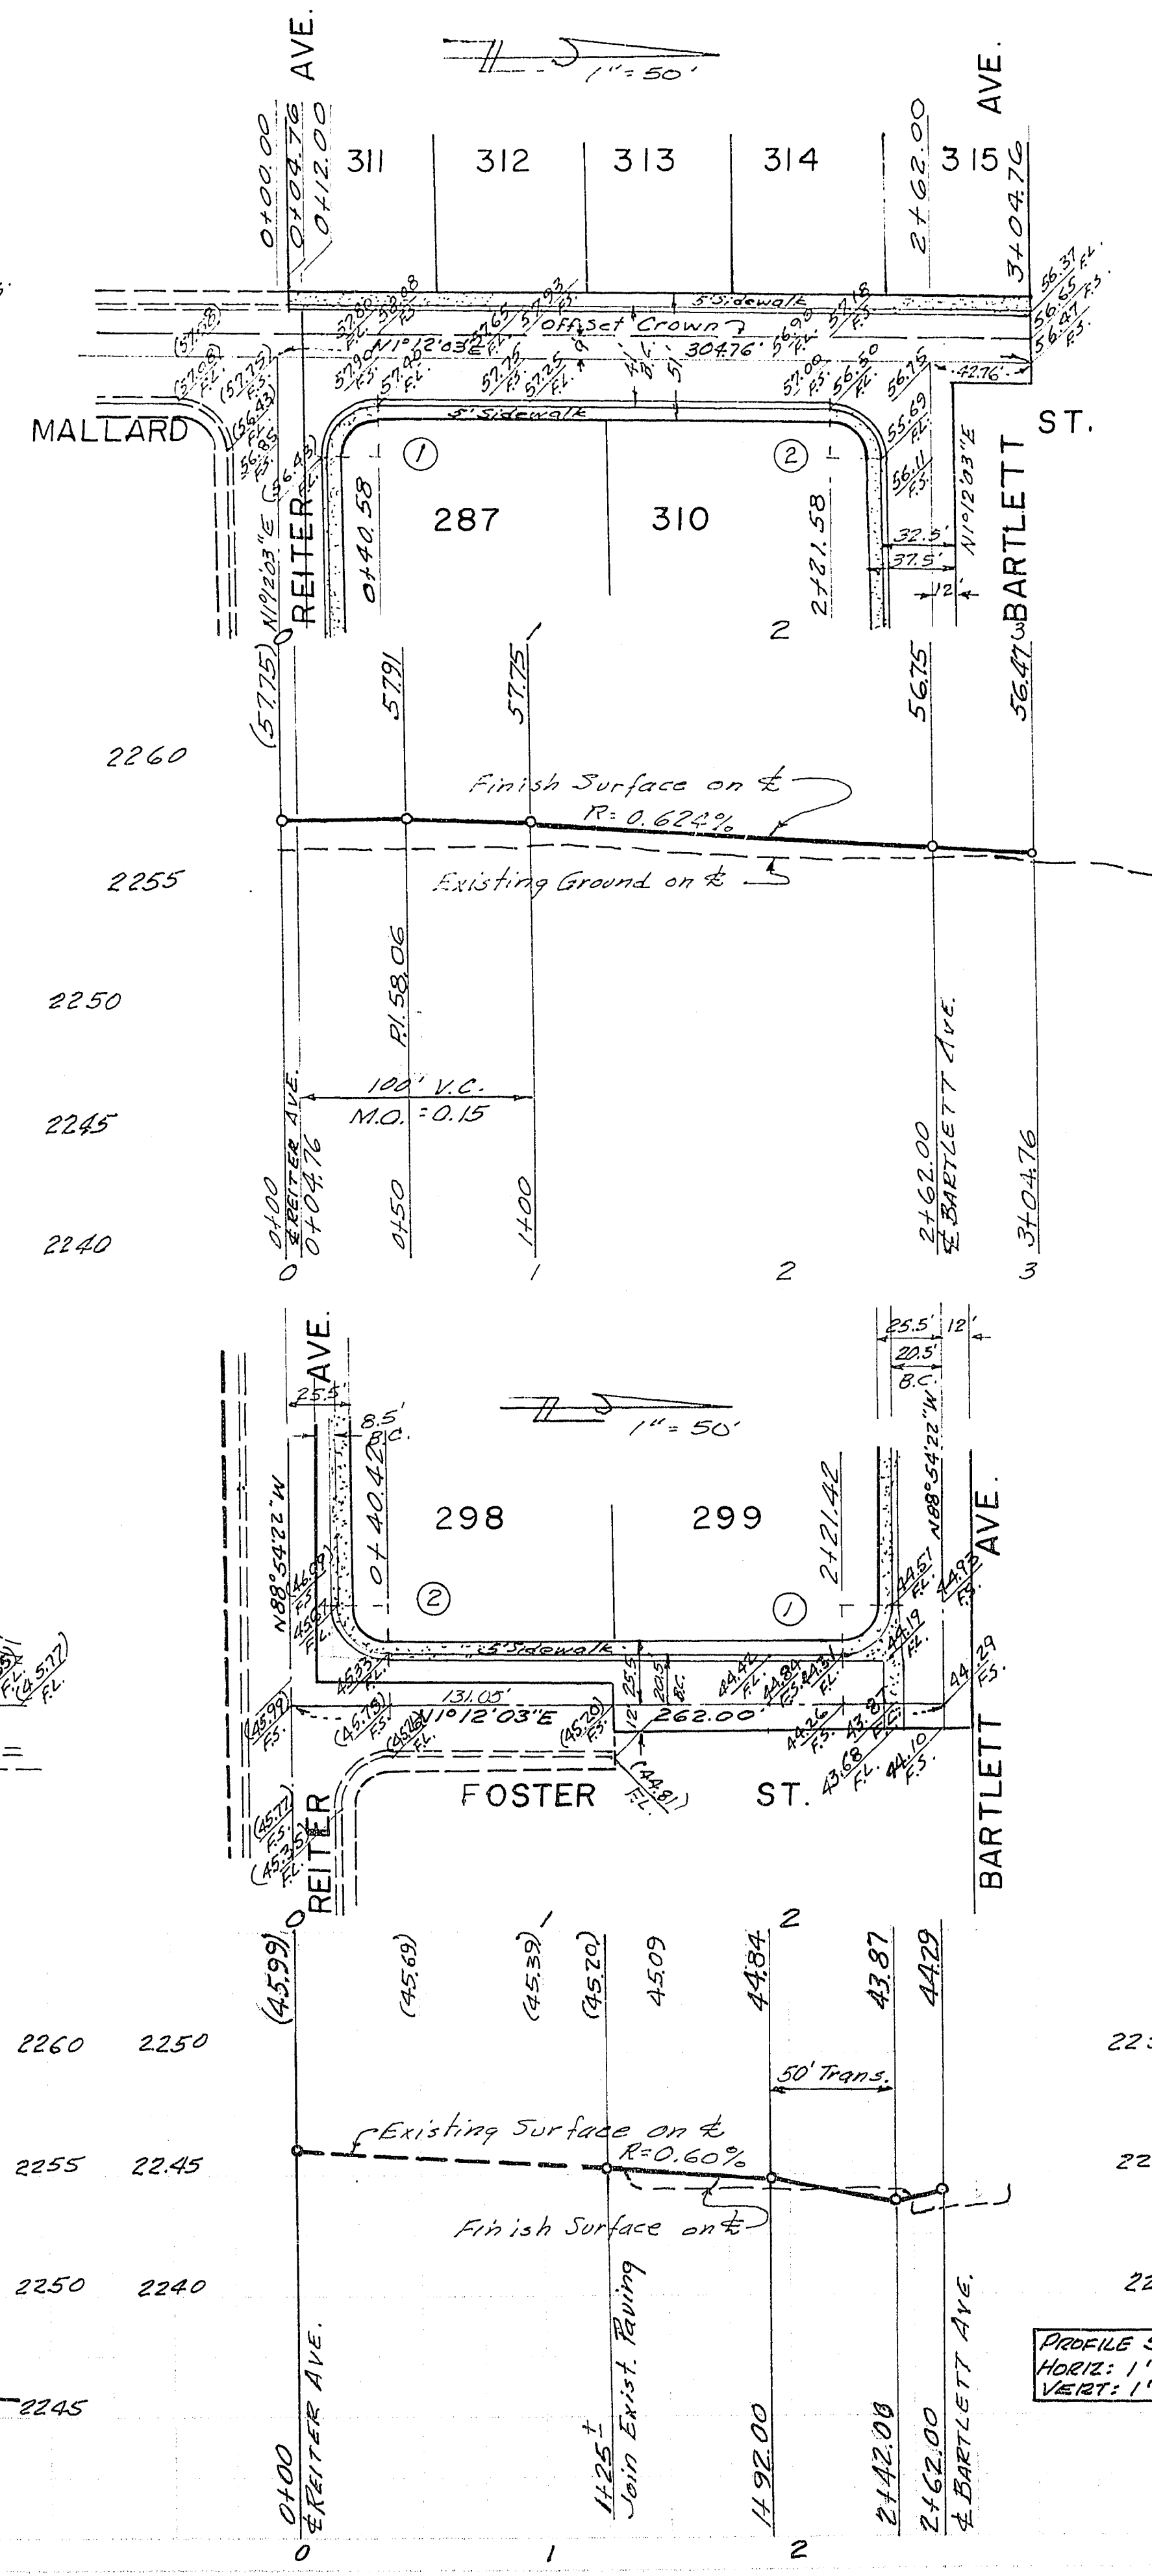


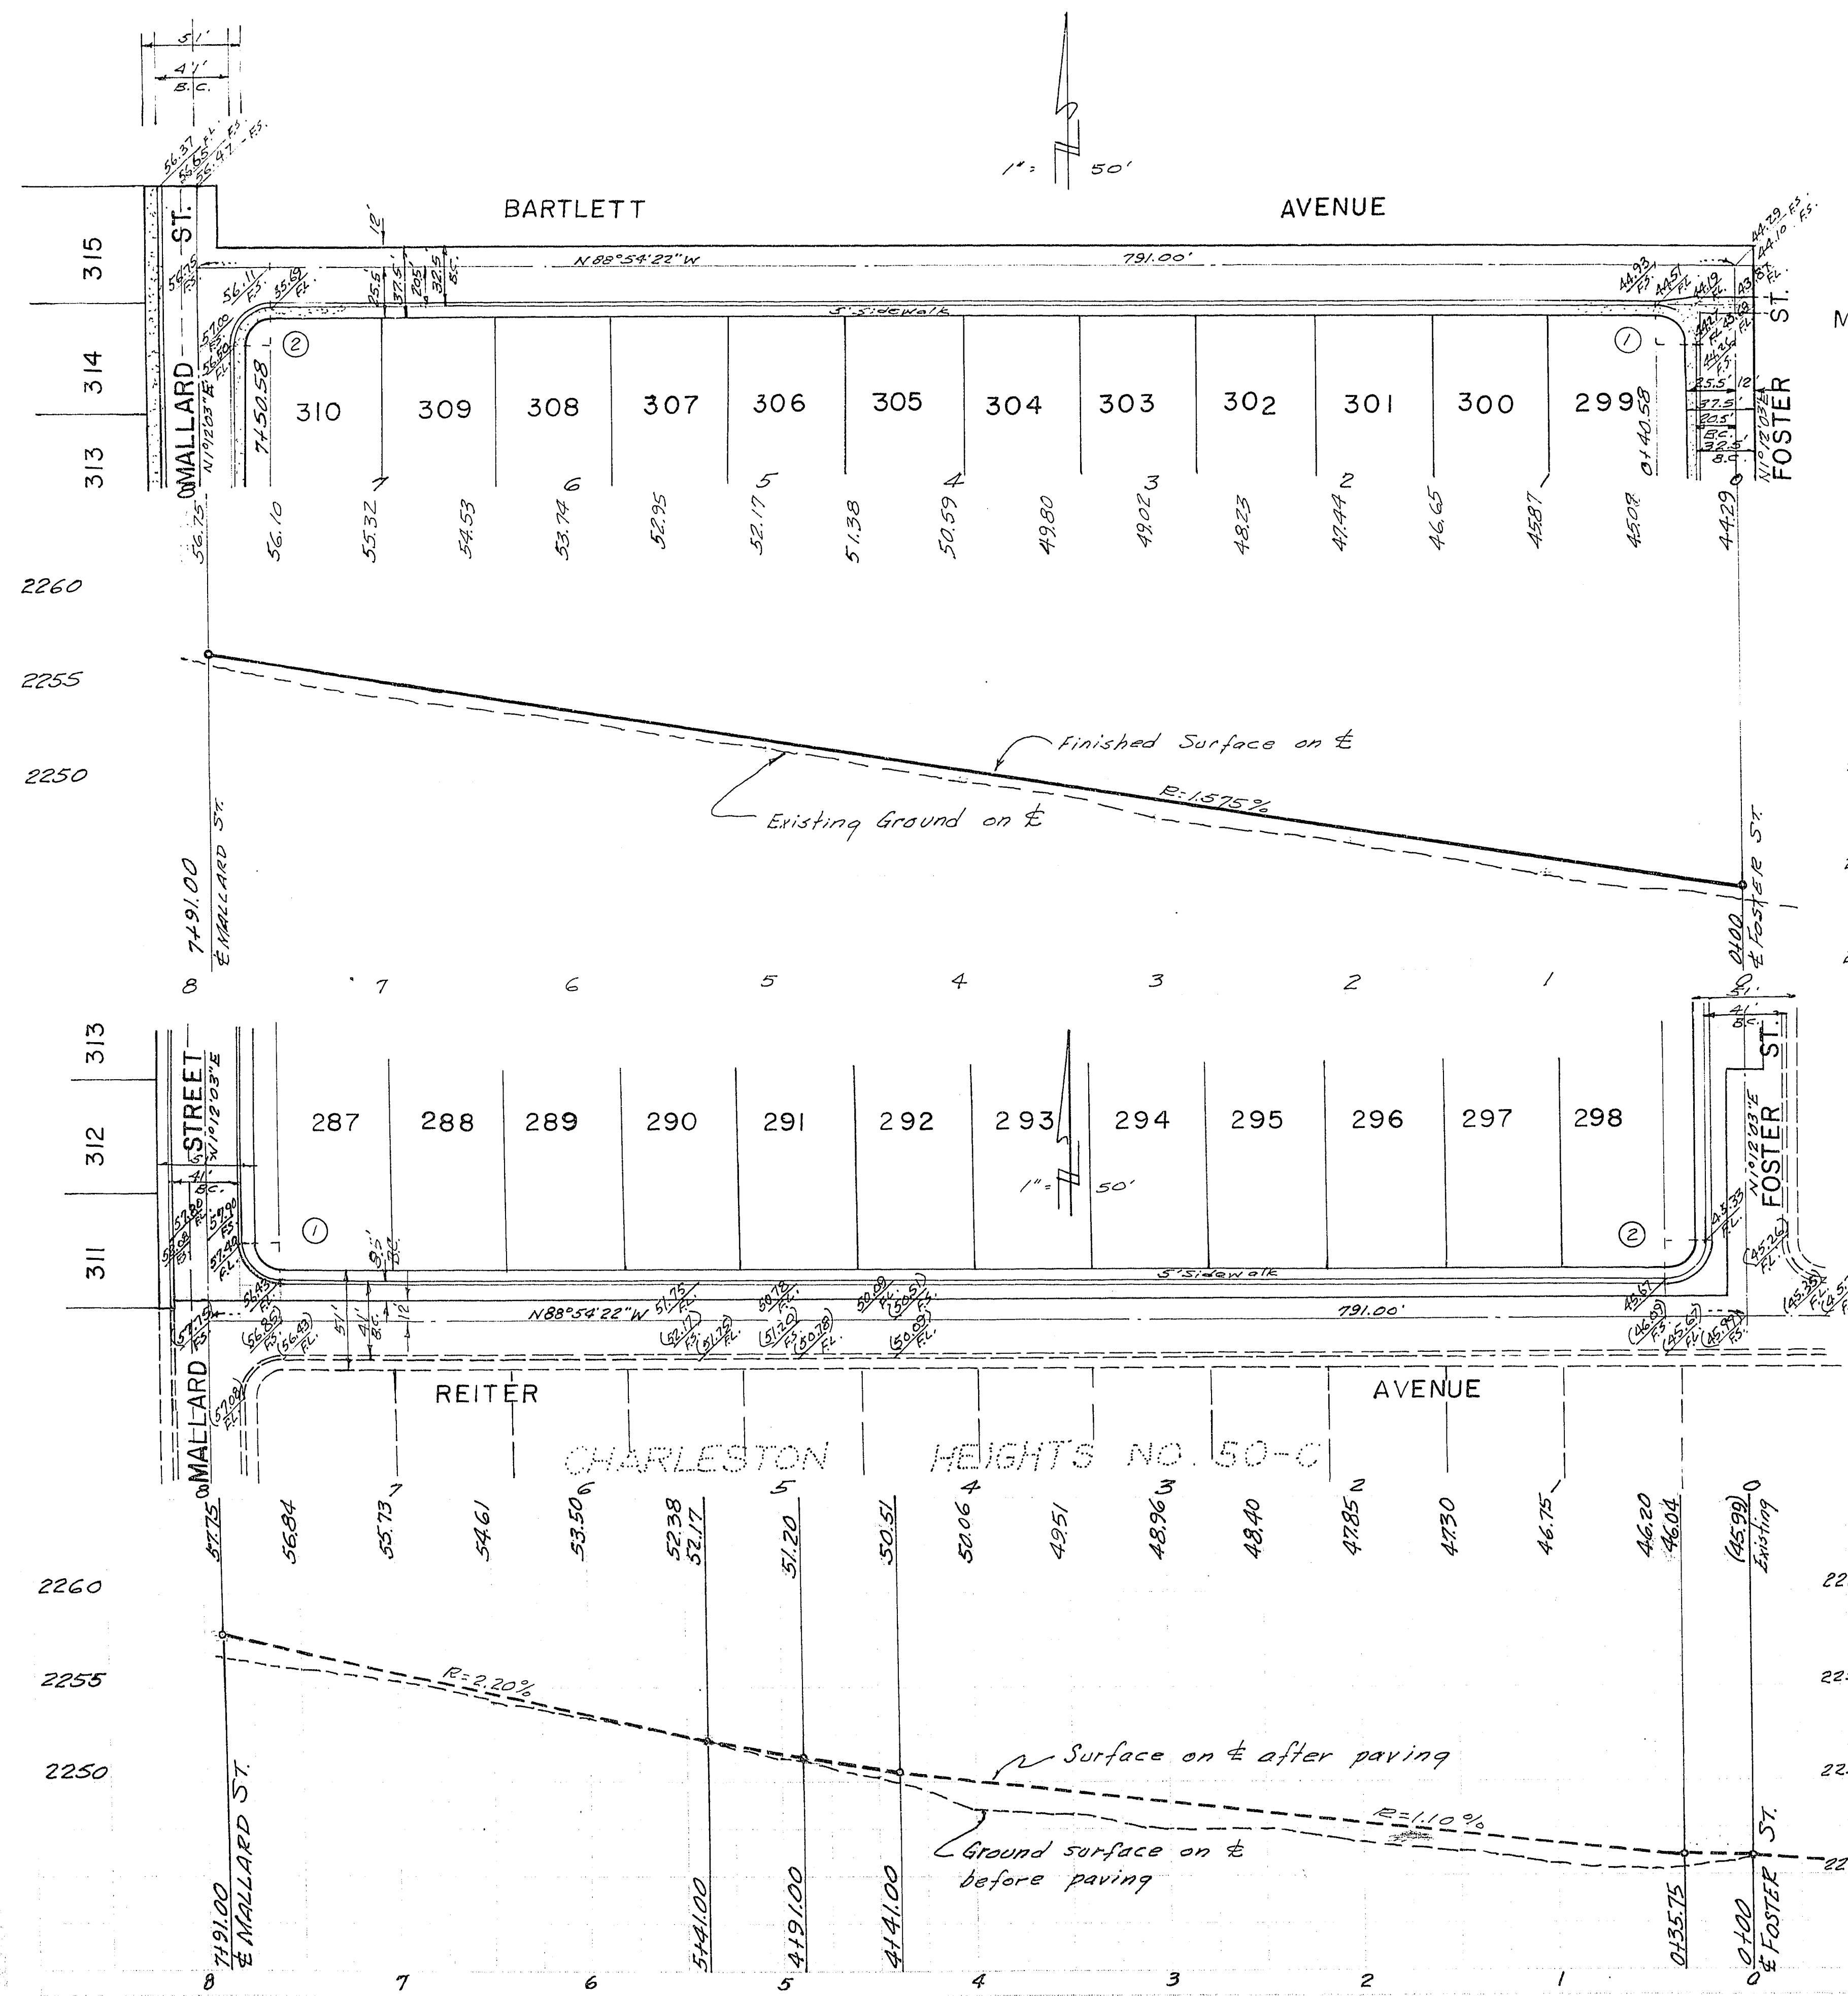

| CURVE DATA |             |        |       |        |
|------------|-------------|--------|-------|--------|
| NO         | DELTA       | RADIUS | TANG. | LENGTH |
| 1          | 90° 06' 25" | 20.00  | 20.04 | 31.45' |
| 2          | 89° 53' 35" | 20.00  | 19.96 | 31.38' |

PROFILE SCALES:  
HORIZ: 1" = 50'  
VERT: 1" = 5'

Approved \_\_\_\_\_  
 City Engineer  
 Field Engineer

11-23-65 Date  
 11-16-65 Date

| REV. | DATE | DESCRIPTION | BY | APPR. |
|------|------|-------------|----|-------|
| 1    |      |             |    |       |
| 2    |      |             |    |       |
| 3    |      |             |    |       |
| 4    |      |             |    |       |
| 5    |      |             |    |       |
| 6    |      |             |    |       |
| 7    |      |             |    |       |
| 8    |      |             |    |       |
| 9    |      |             |    |       |
| 10   |      |             |    |       |

**CHARLESTON HEIGHTS NO. 50-D-1**  
**STREET PLAN & PROFILE**  
**REITER AVENUE**  
**BARTLETT AVENUE**  
**MALLARD STREET**  
**FOSTER STREET**

DESIGNED J.R. TROMAN ENGINEERING, INC.  
 DRAWN J.R. 1429 S. WESTERN, LAS VEGAS, NEVADA  
 CHECKED W.J. APPROVED J.W. 9/14/68

SCALE: HORIZONTAL 1" = 50'  
 VERTICAL 1" = 5'

SHEET 3 OF 8

1-B-421  
 1074-1040-50D-1