
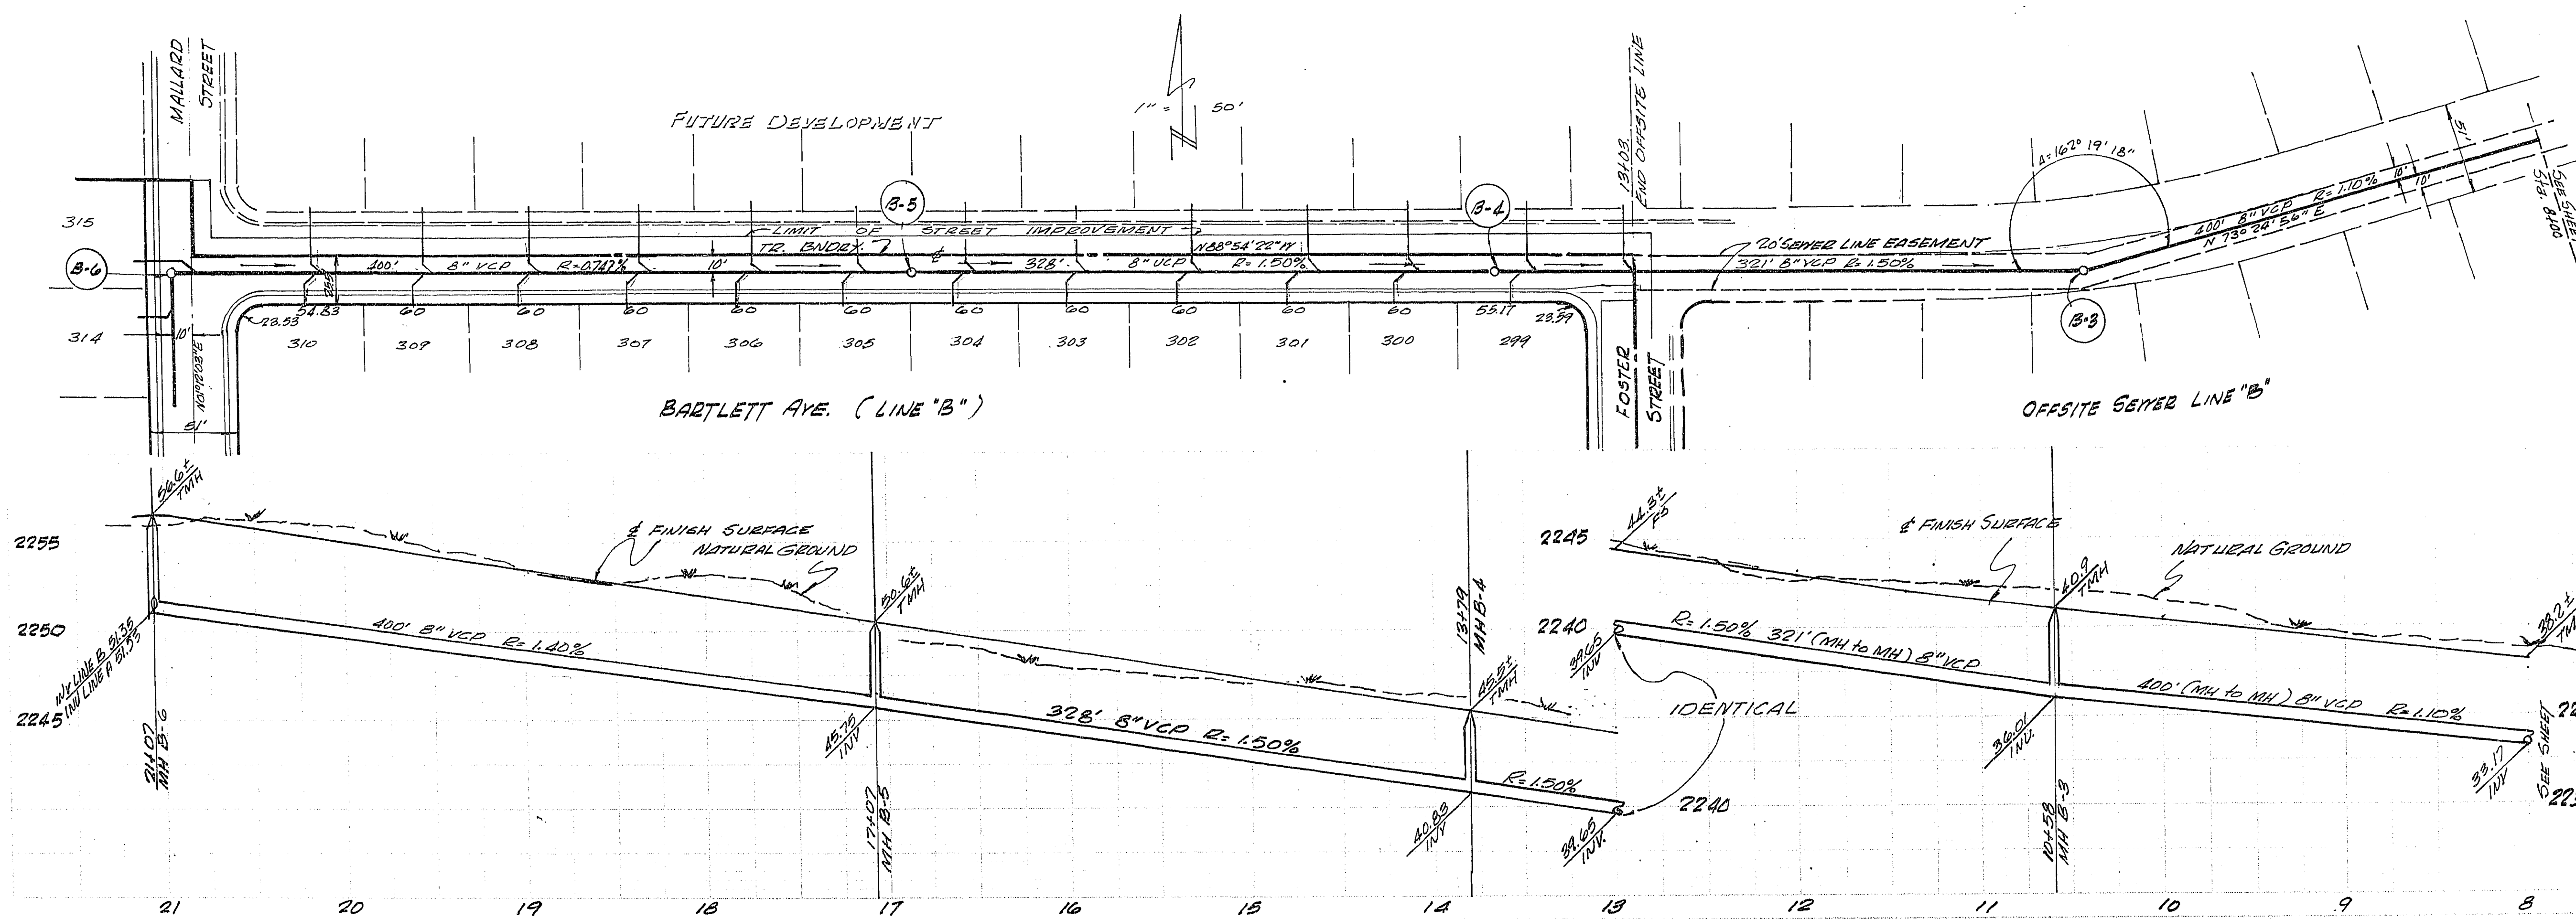
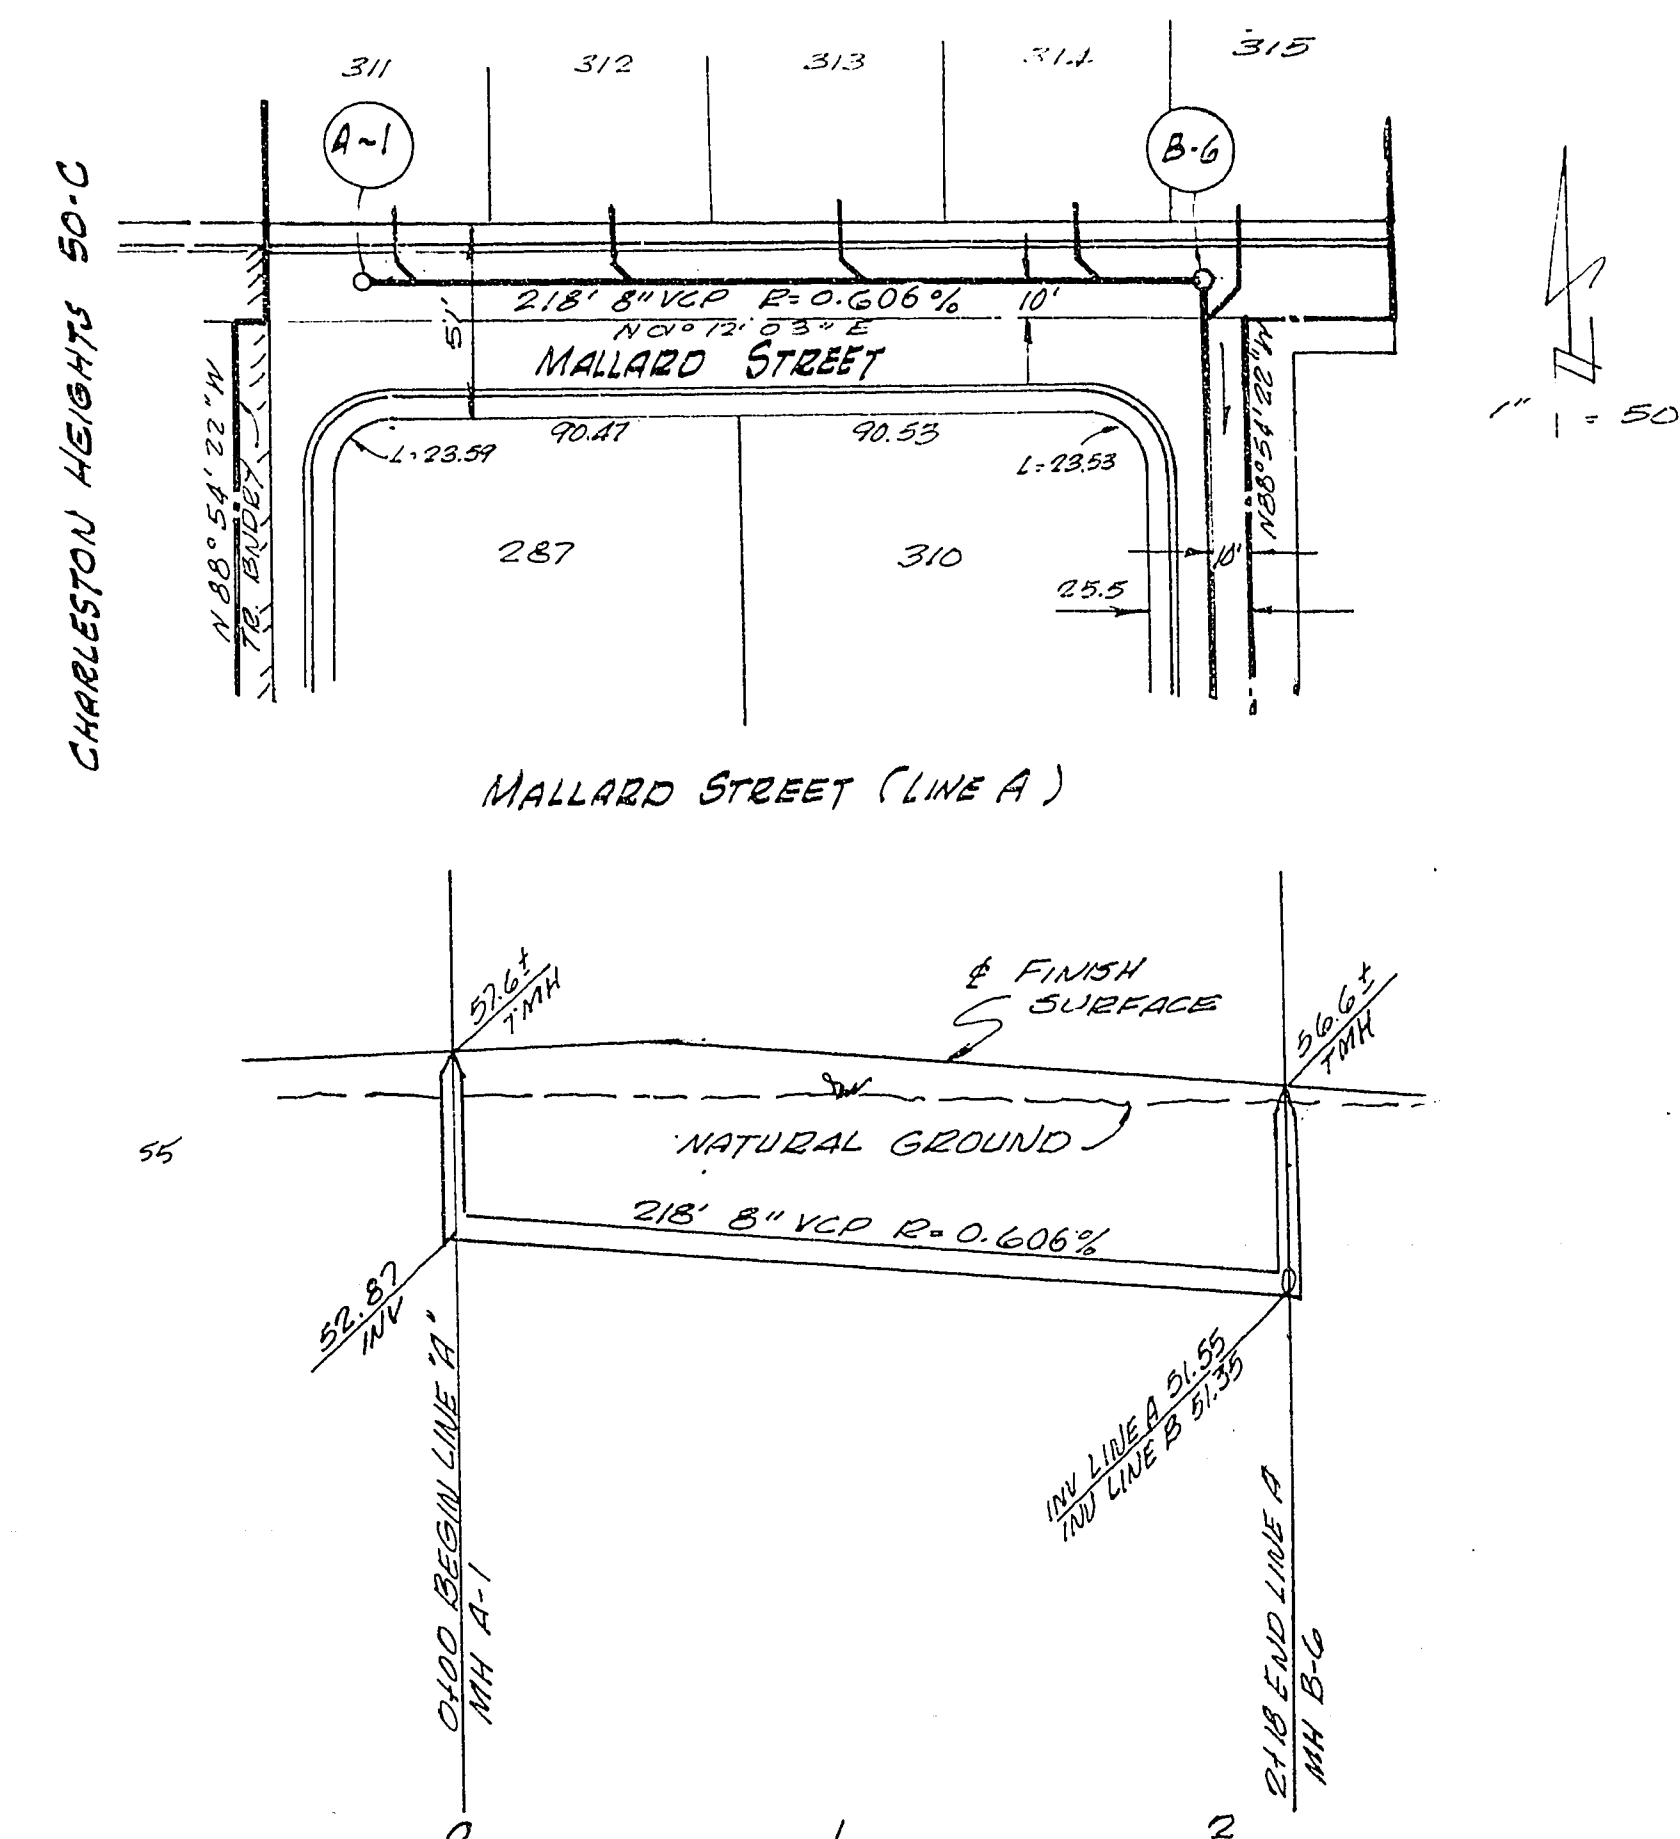


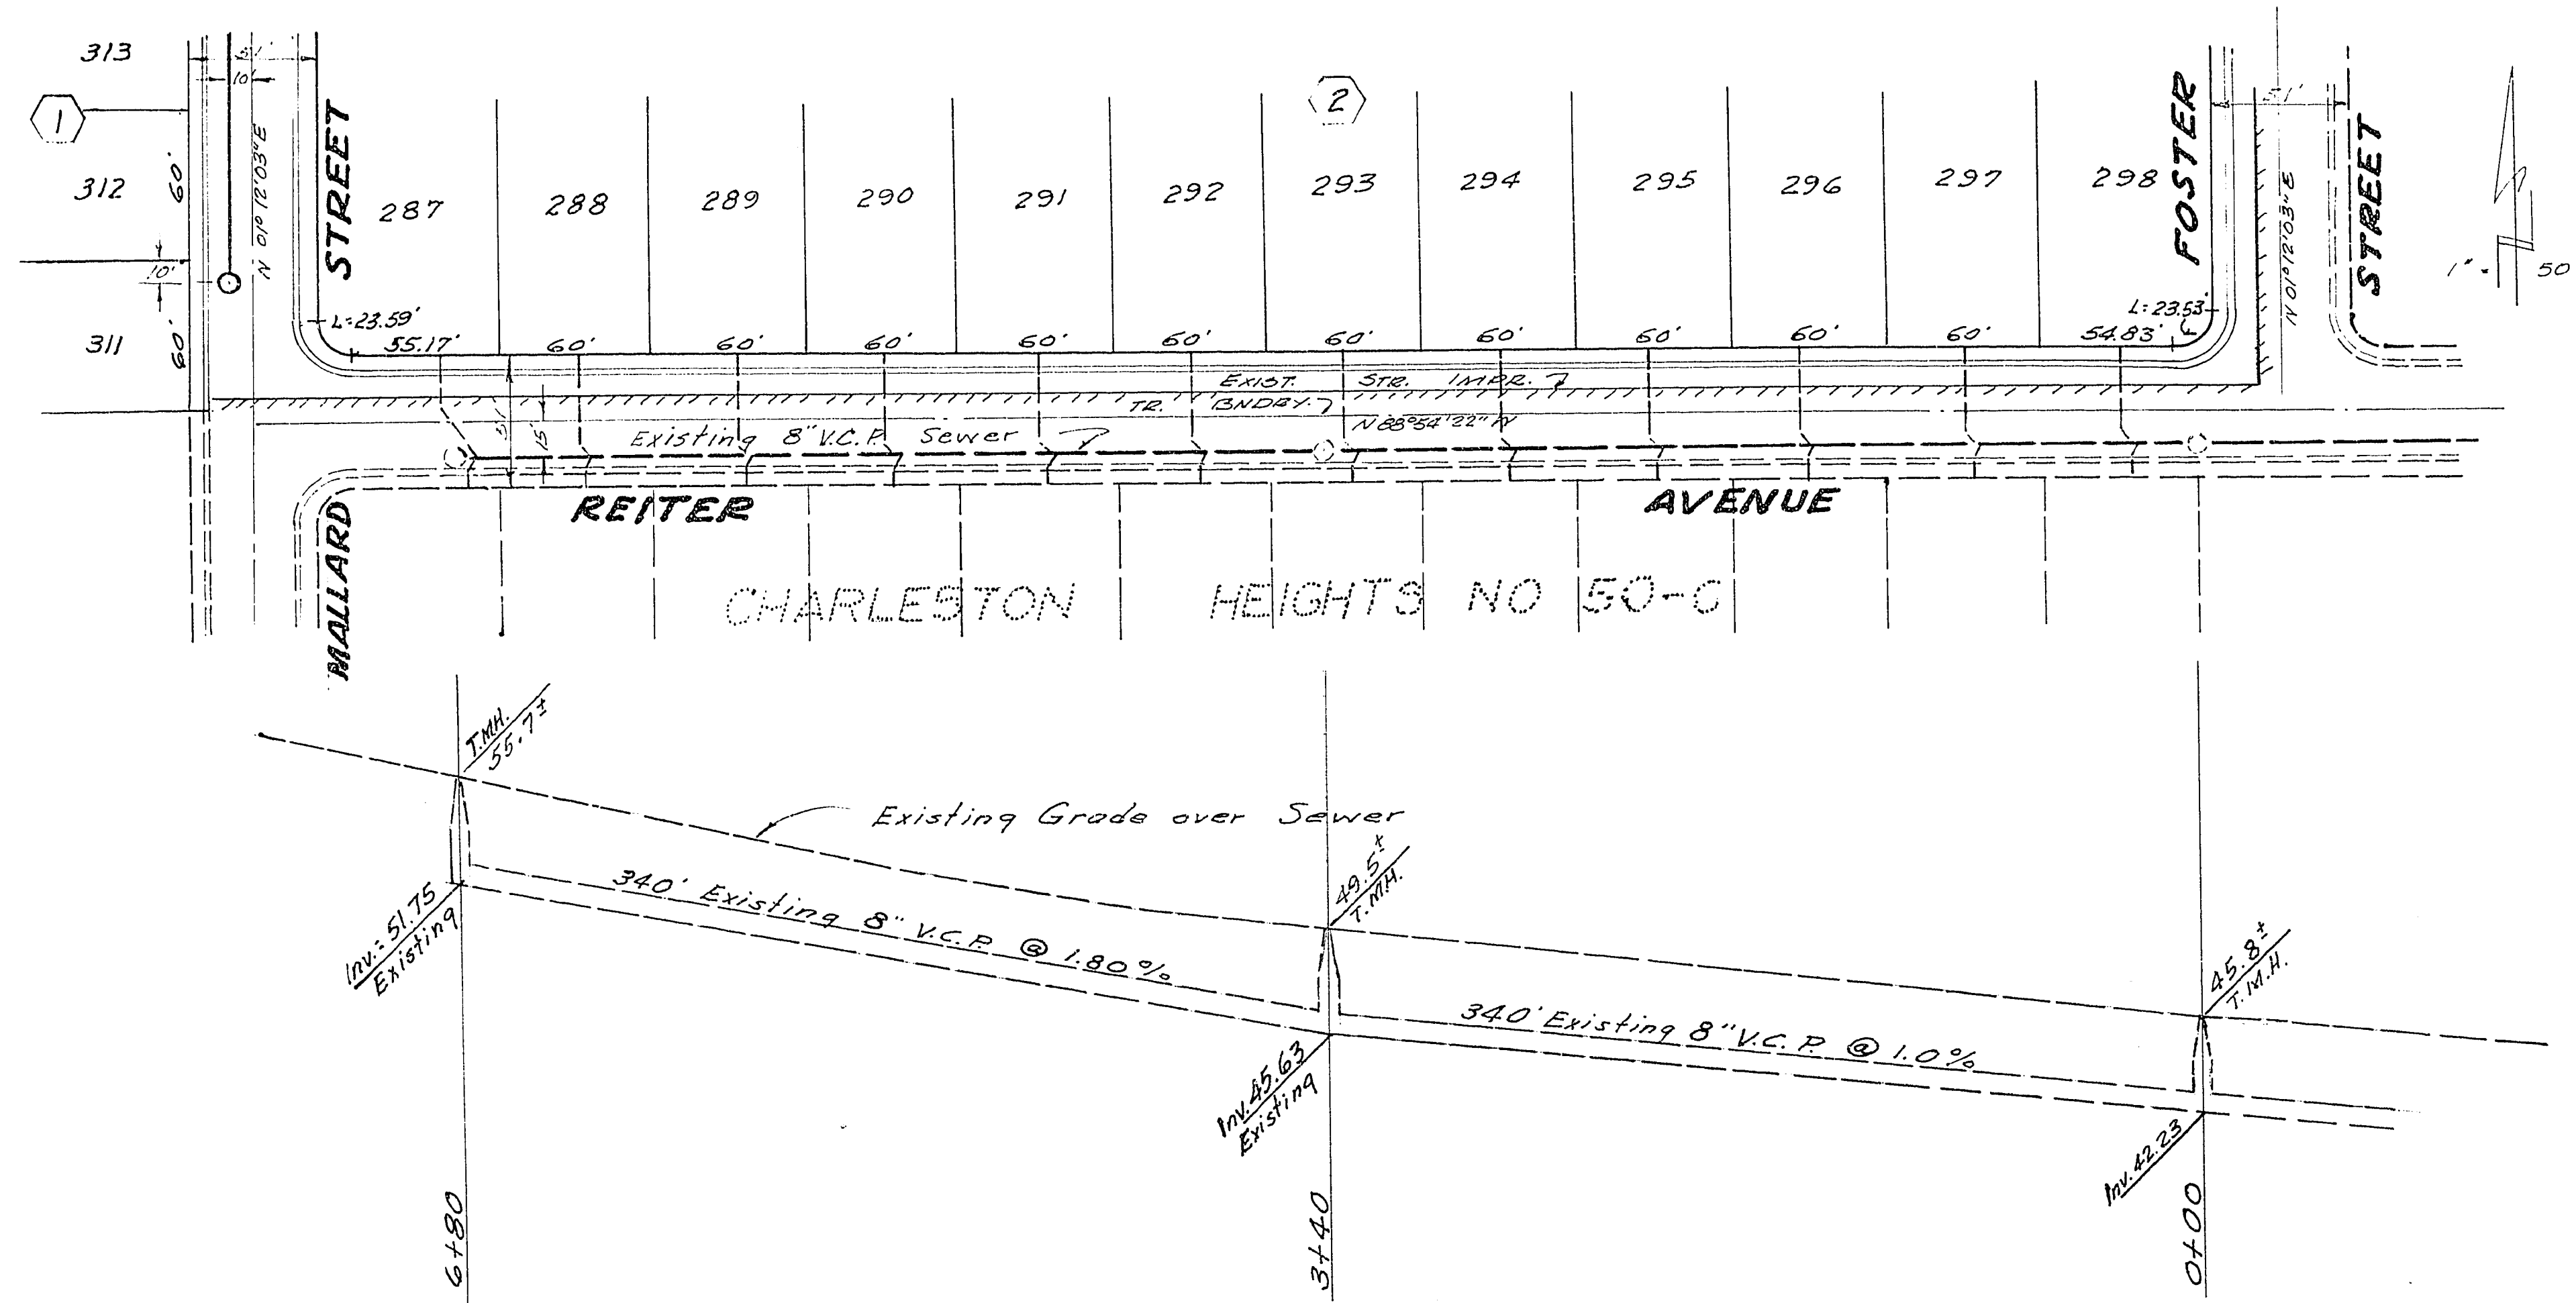

Approved

C. P. P. Jones 11-23-65
City Engineer Date

R. L. Rutter 11-16-65
Sanitation Engr. Date

REV.	DATE	DESCRIPTION	BY	APPR.
D				
C				
B				
A				

CHARLESTON HEIGHTS
TRACT 50-D-1
SEWER PLANS
LINE "A" MALLARD STREET
LINE "C" BARTLETT AVENUE &
OFFSITE STA. 8+00 TO STA. 13+03

DESIGNED: T. J. P. Engineering, Inc.
DRAWN: LAS VEGAS, NEVADA
CHECKED: APPROVED DATE: 11-16-65

SHEET 6 OF 6

307 Y. 1040.50D-1