
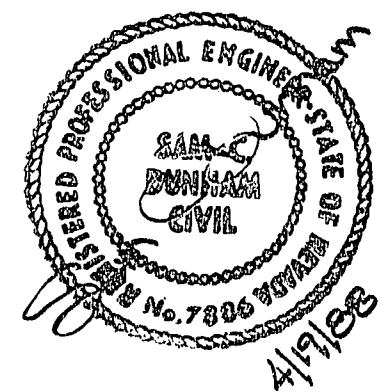
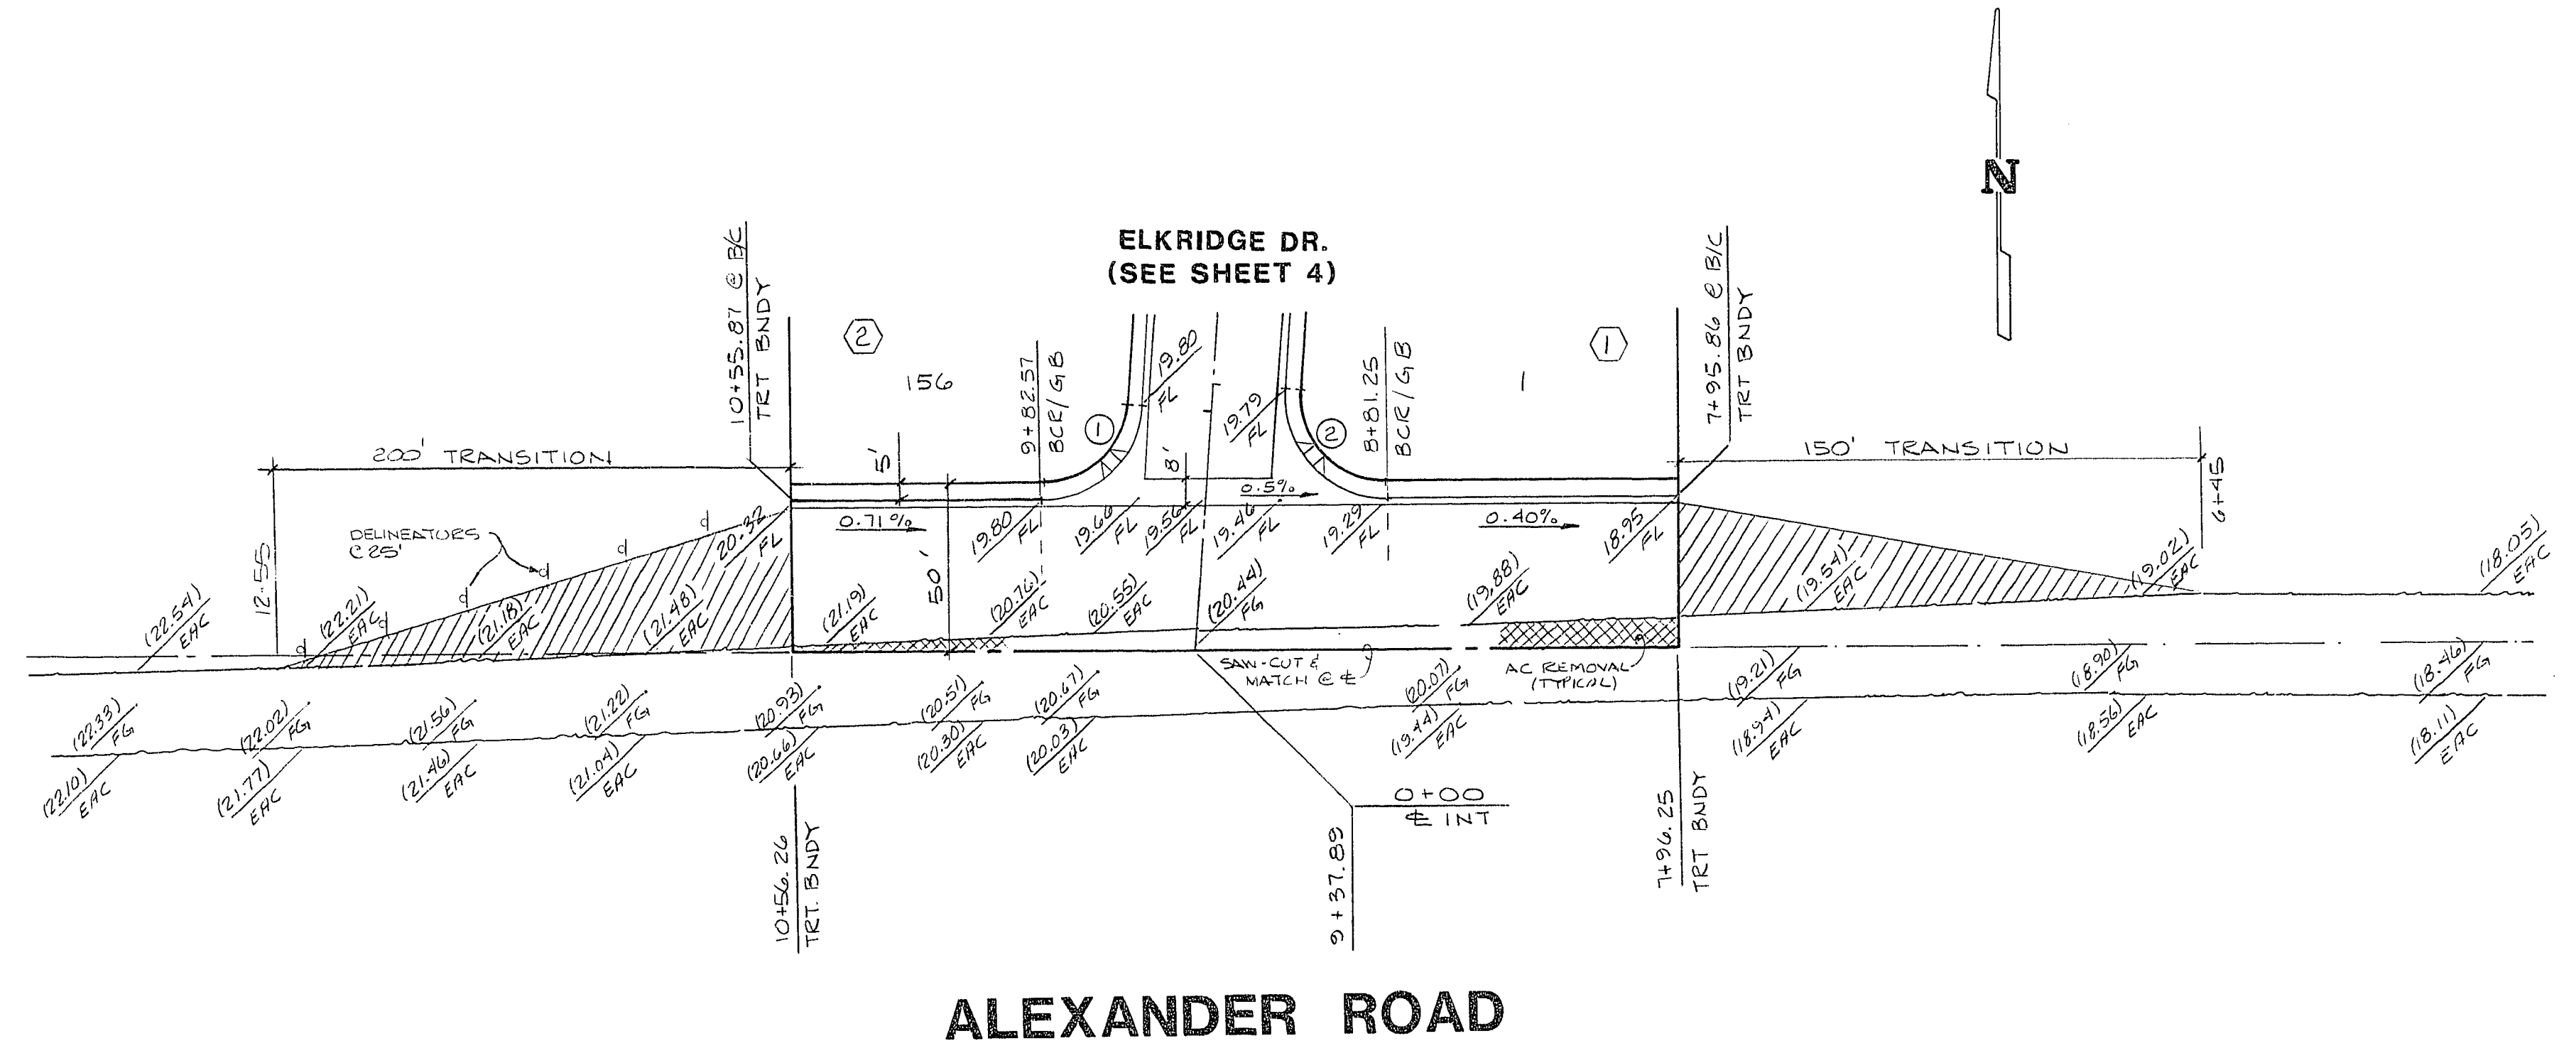


| B/C CURVE DATA |             |       |       |       |
|----------------|-------------|-------|-------|-------|
| NO             | $\Delta$    | R     | L     | T     |
| 1              | 55° 26' 22" | 30.00 | 44.74 | 27.70 |
| 2              | 94° 33' 38" | 30.00 | 49.51 | 32.49 |

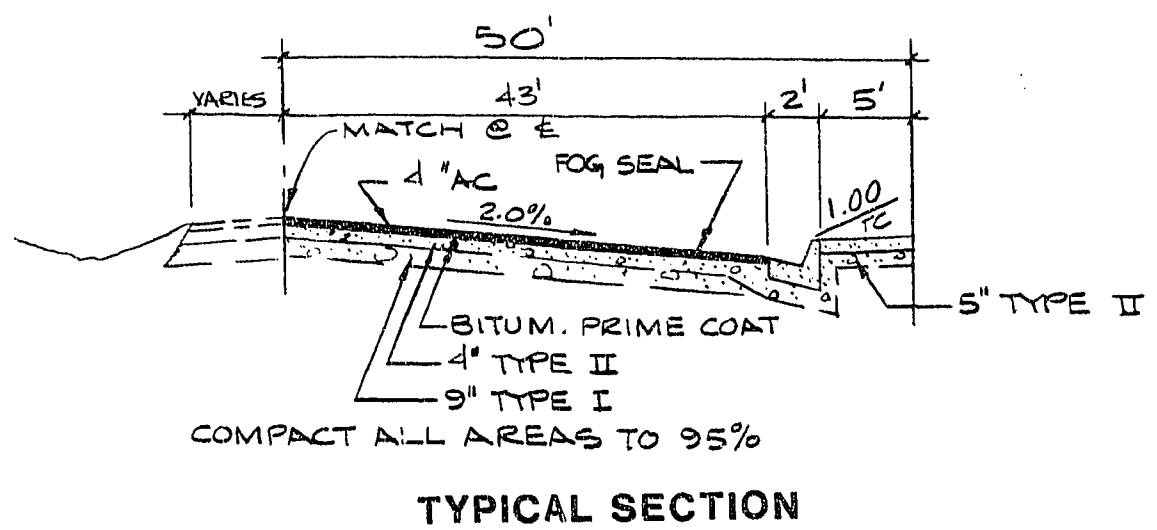

|             |          |
|-------------|----------|
| WO NO.      | 3179-1   |
| BY          | RPF      |
| DATE        | APR 88   |
| HOR. SCALE  | 1" = 40' |
| VERT. SCALE | 1" = 4'  |

|              |   |
|--------------|---|
| SHEET        | 3 |
| OF 13 SHEETS |   |

**STREET PLAN & PROFILE**

ALEXANDER ROAD

**CHARLESTON HEIGHTS TRACT 63**


UNIT 1

**PLASTER DEVELOPMENT**

LAS VEGAS, NEVADA

**CONSULTING ENGINEERS - PLANNERS**

2300 PASEO DEL PRADO BUILDING A SUITE 100  
LAS VEGAS, NEVADA 89102 PHONE (702) 873-7550

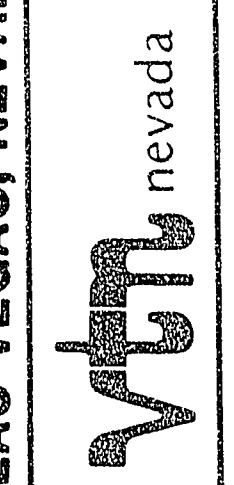

| REV | DATE   | BY | REVISION                      |
|-----|--------|----|-------------------------------|
| 1   | 5-1-88 | WV | DESIGN PLAN - PER. IN RELEASE |