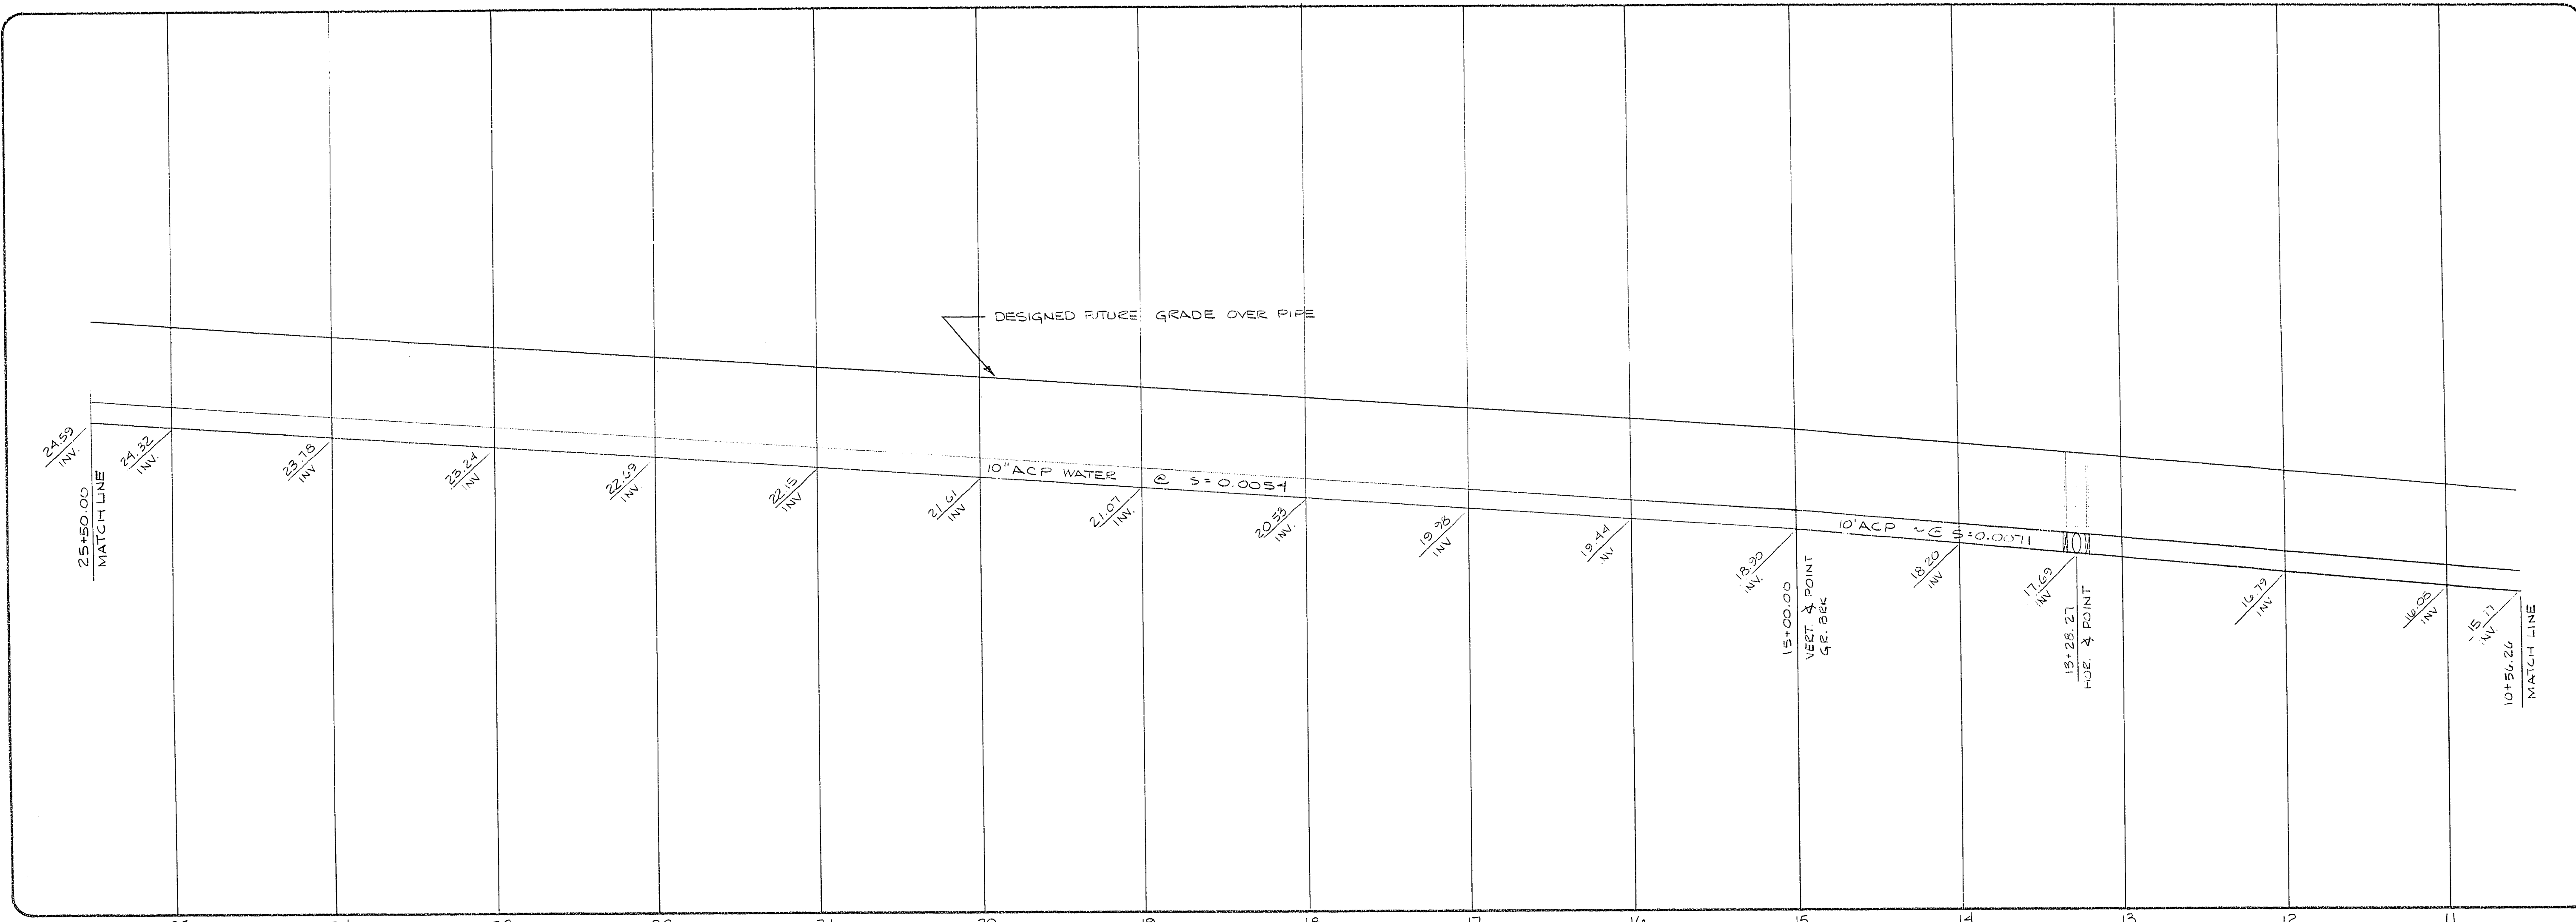
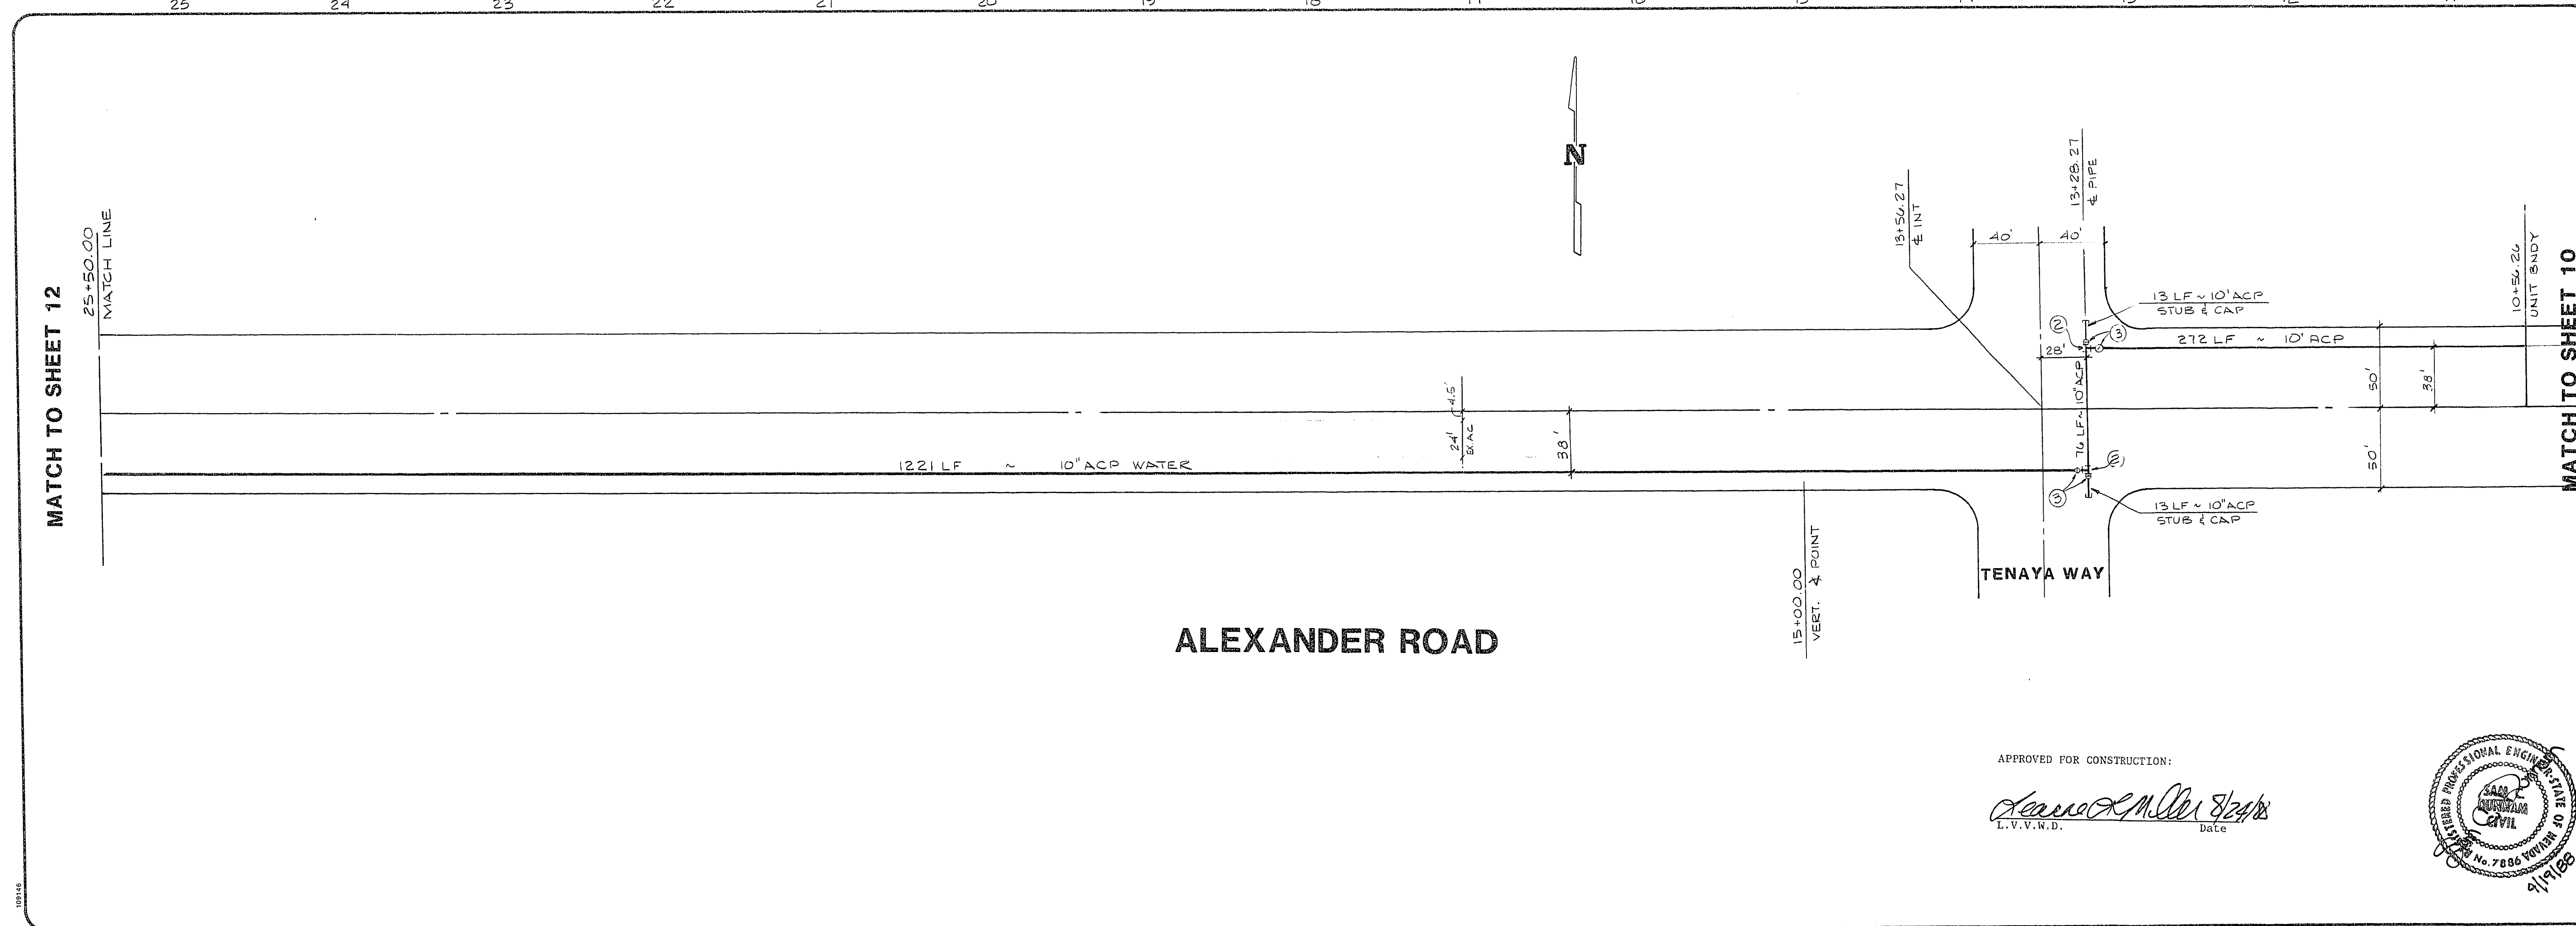


[illegible]

WTL nevada

CONSULTING ENGINEERS - PLANNERS
2300 PASO DEL PRADO BUILDING A SUITE 100
LAS VEGAS, NEVADA 89102 PHONE (702) 873-7550

OFF-SITE WATER PLAN & PROFILE

PROJECT
CHARLESTON HEIGHTS TRACT 63
UNIT 1

WO NO. 3179-1

BY RPF

DATE APR 88

SCALE HOR. 1" = 50'
VERT. 1" = 4'



SHEET
11
OF **13** SHEETS

567Y-1040-63-