

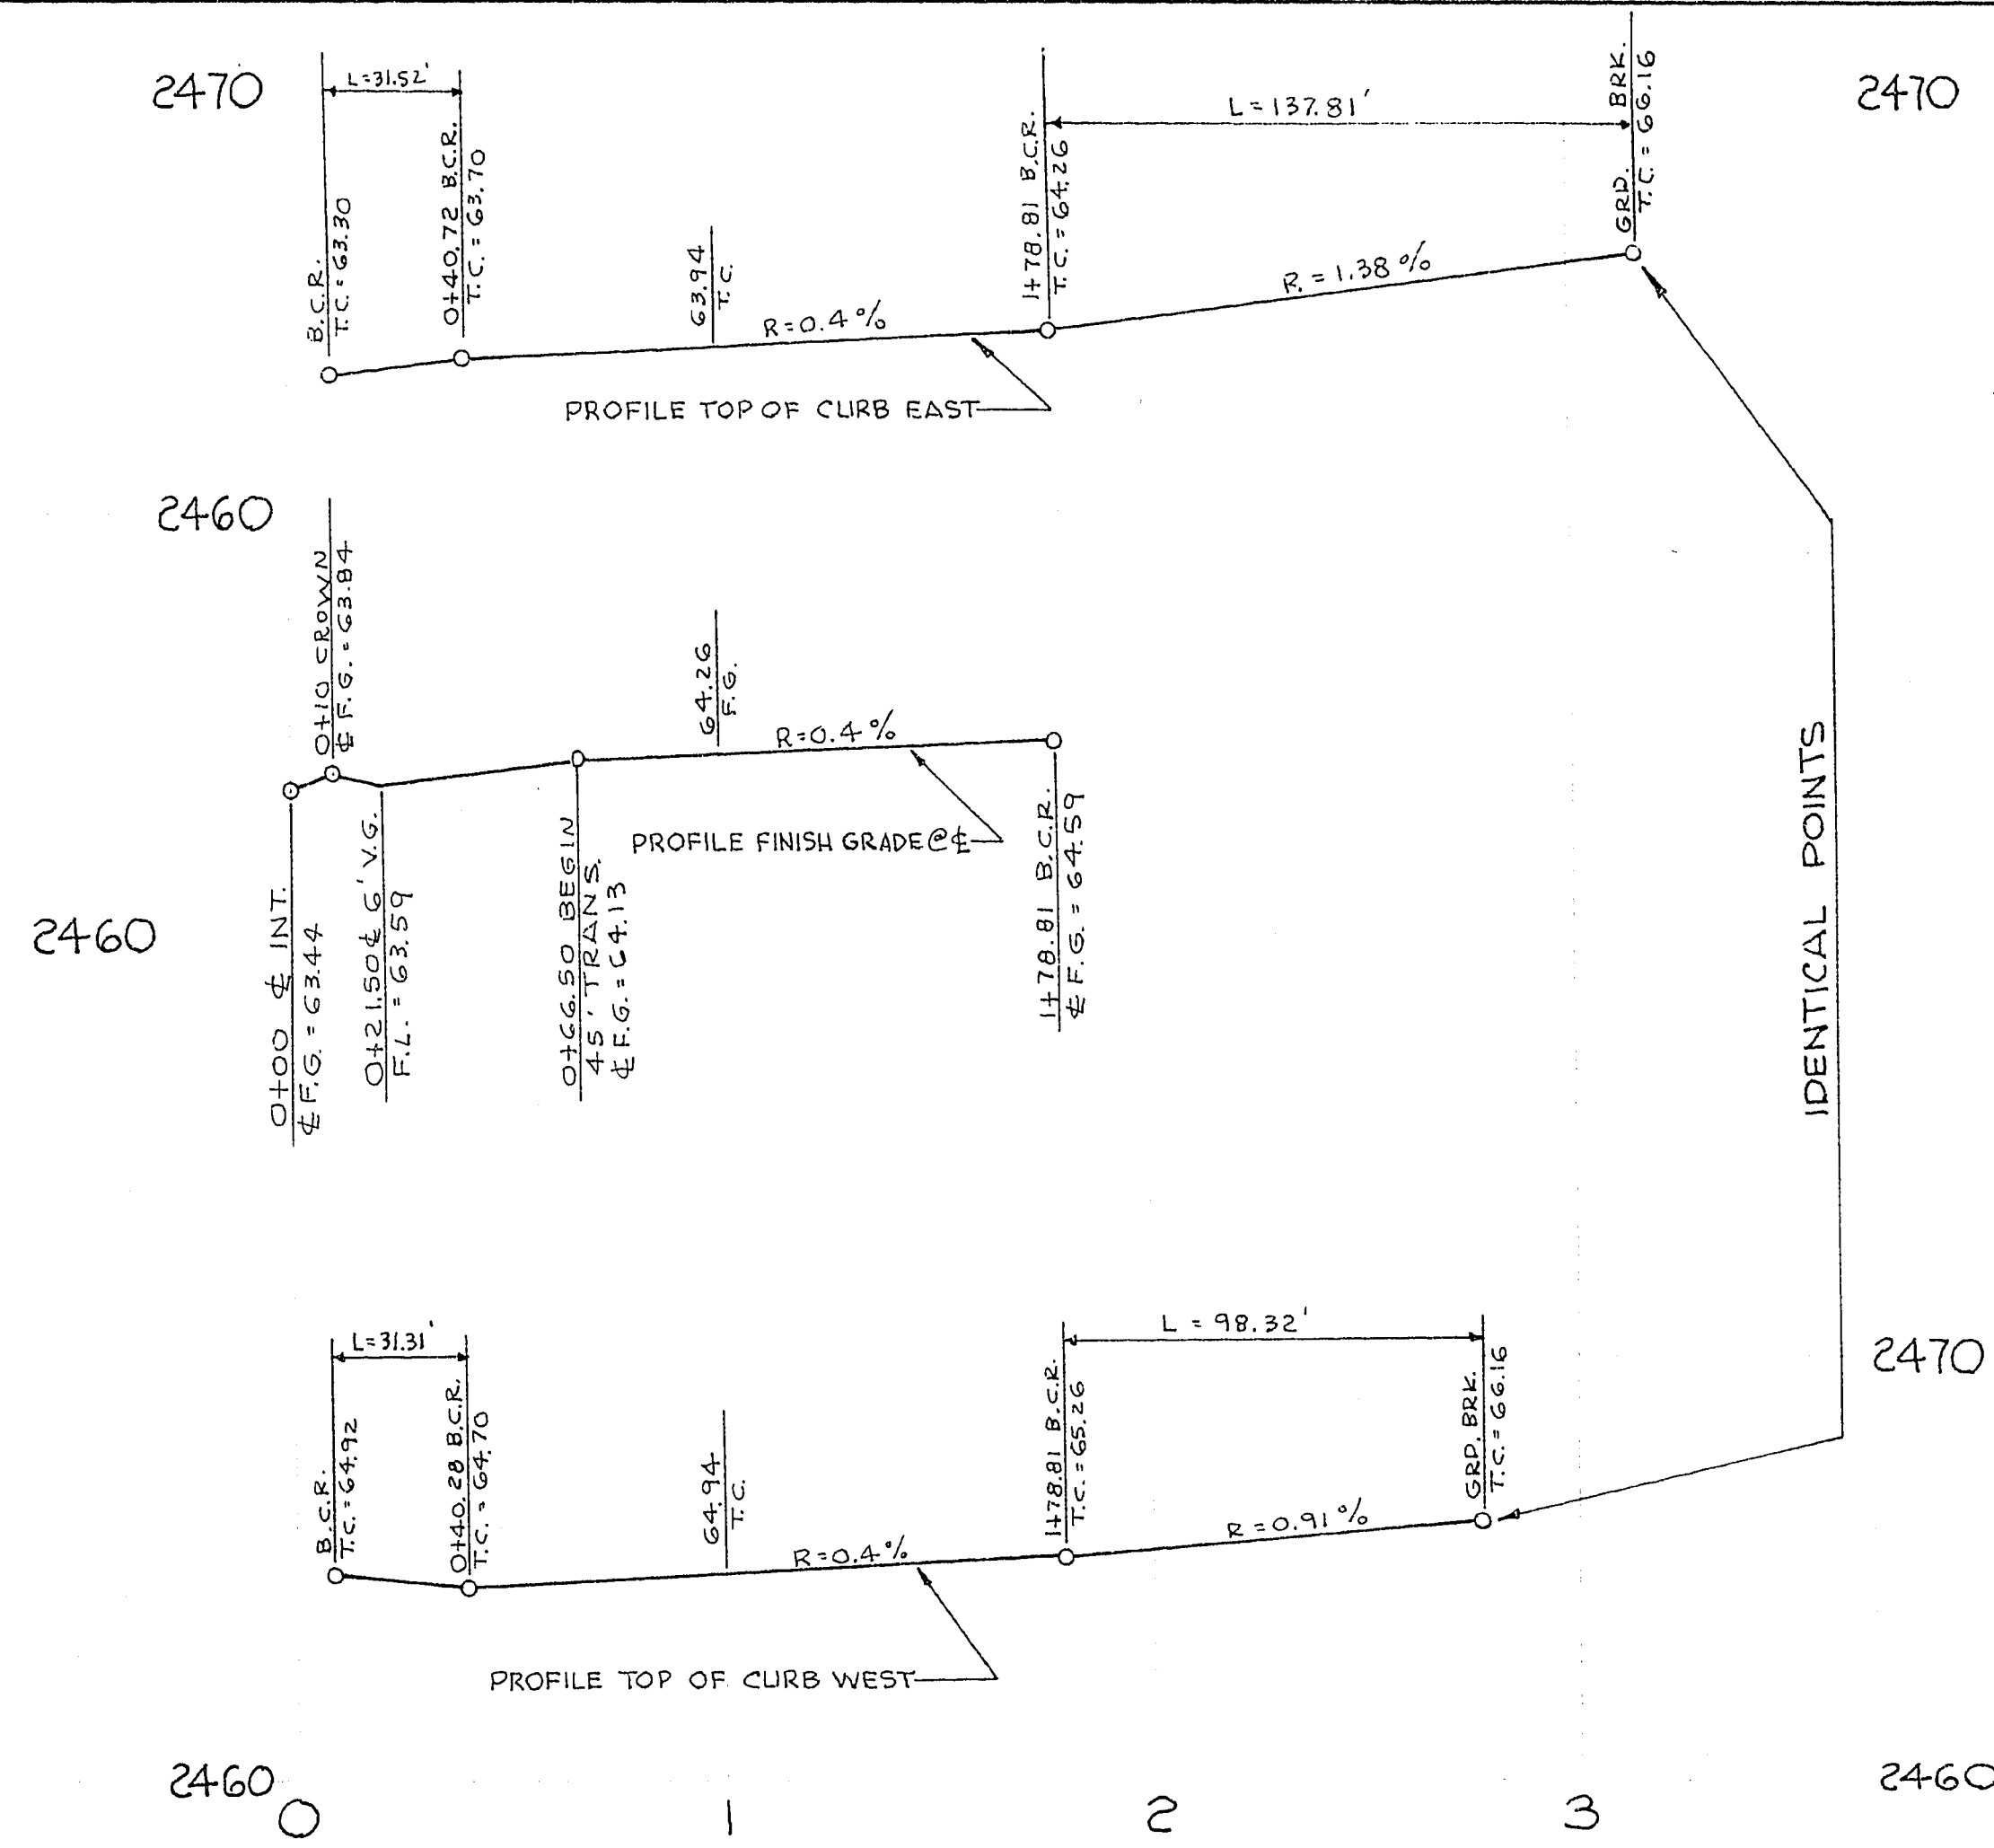
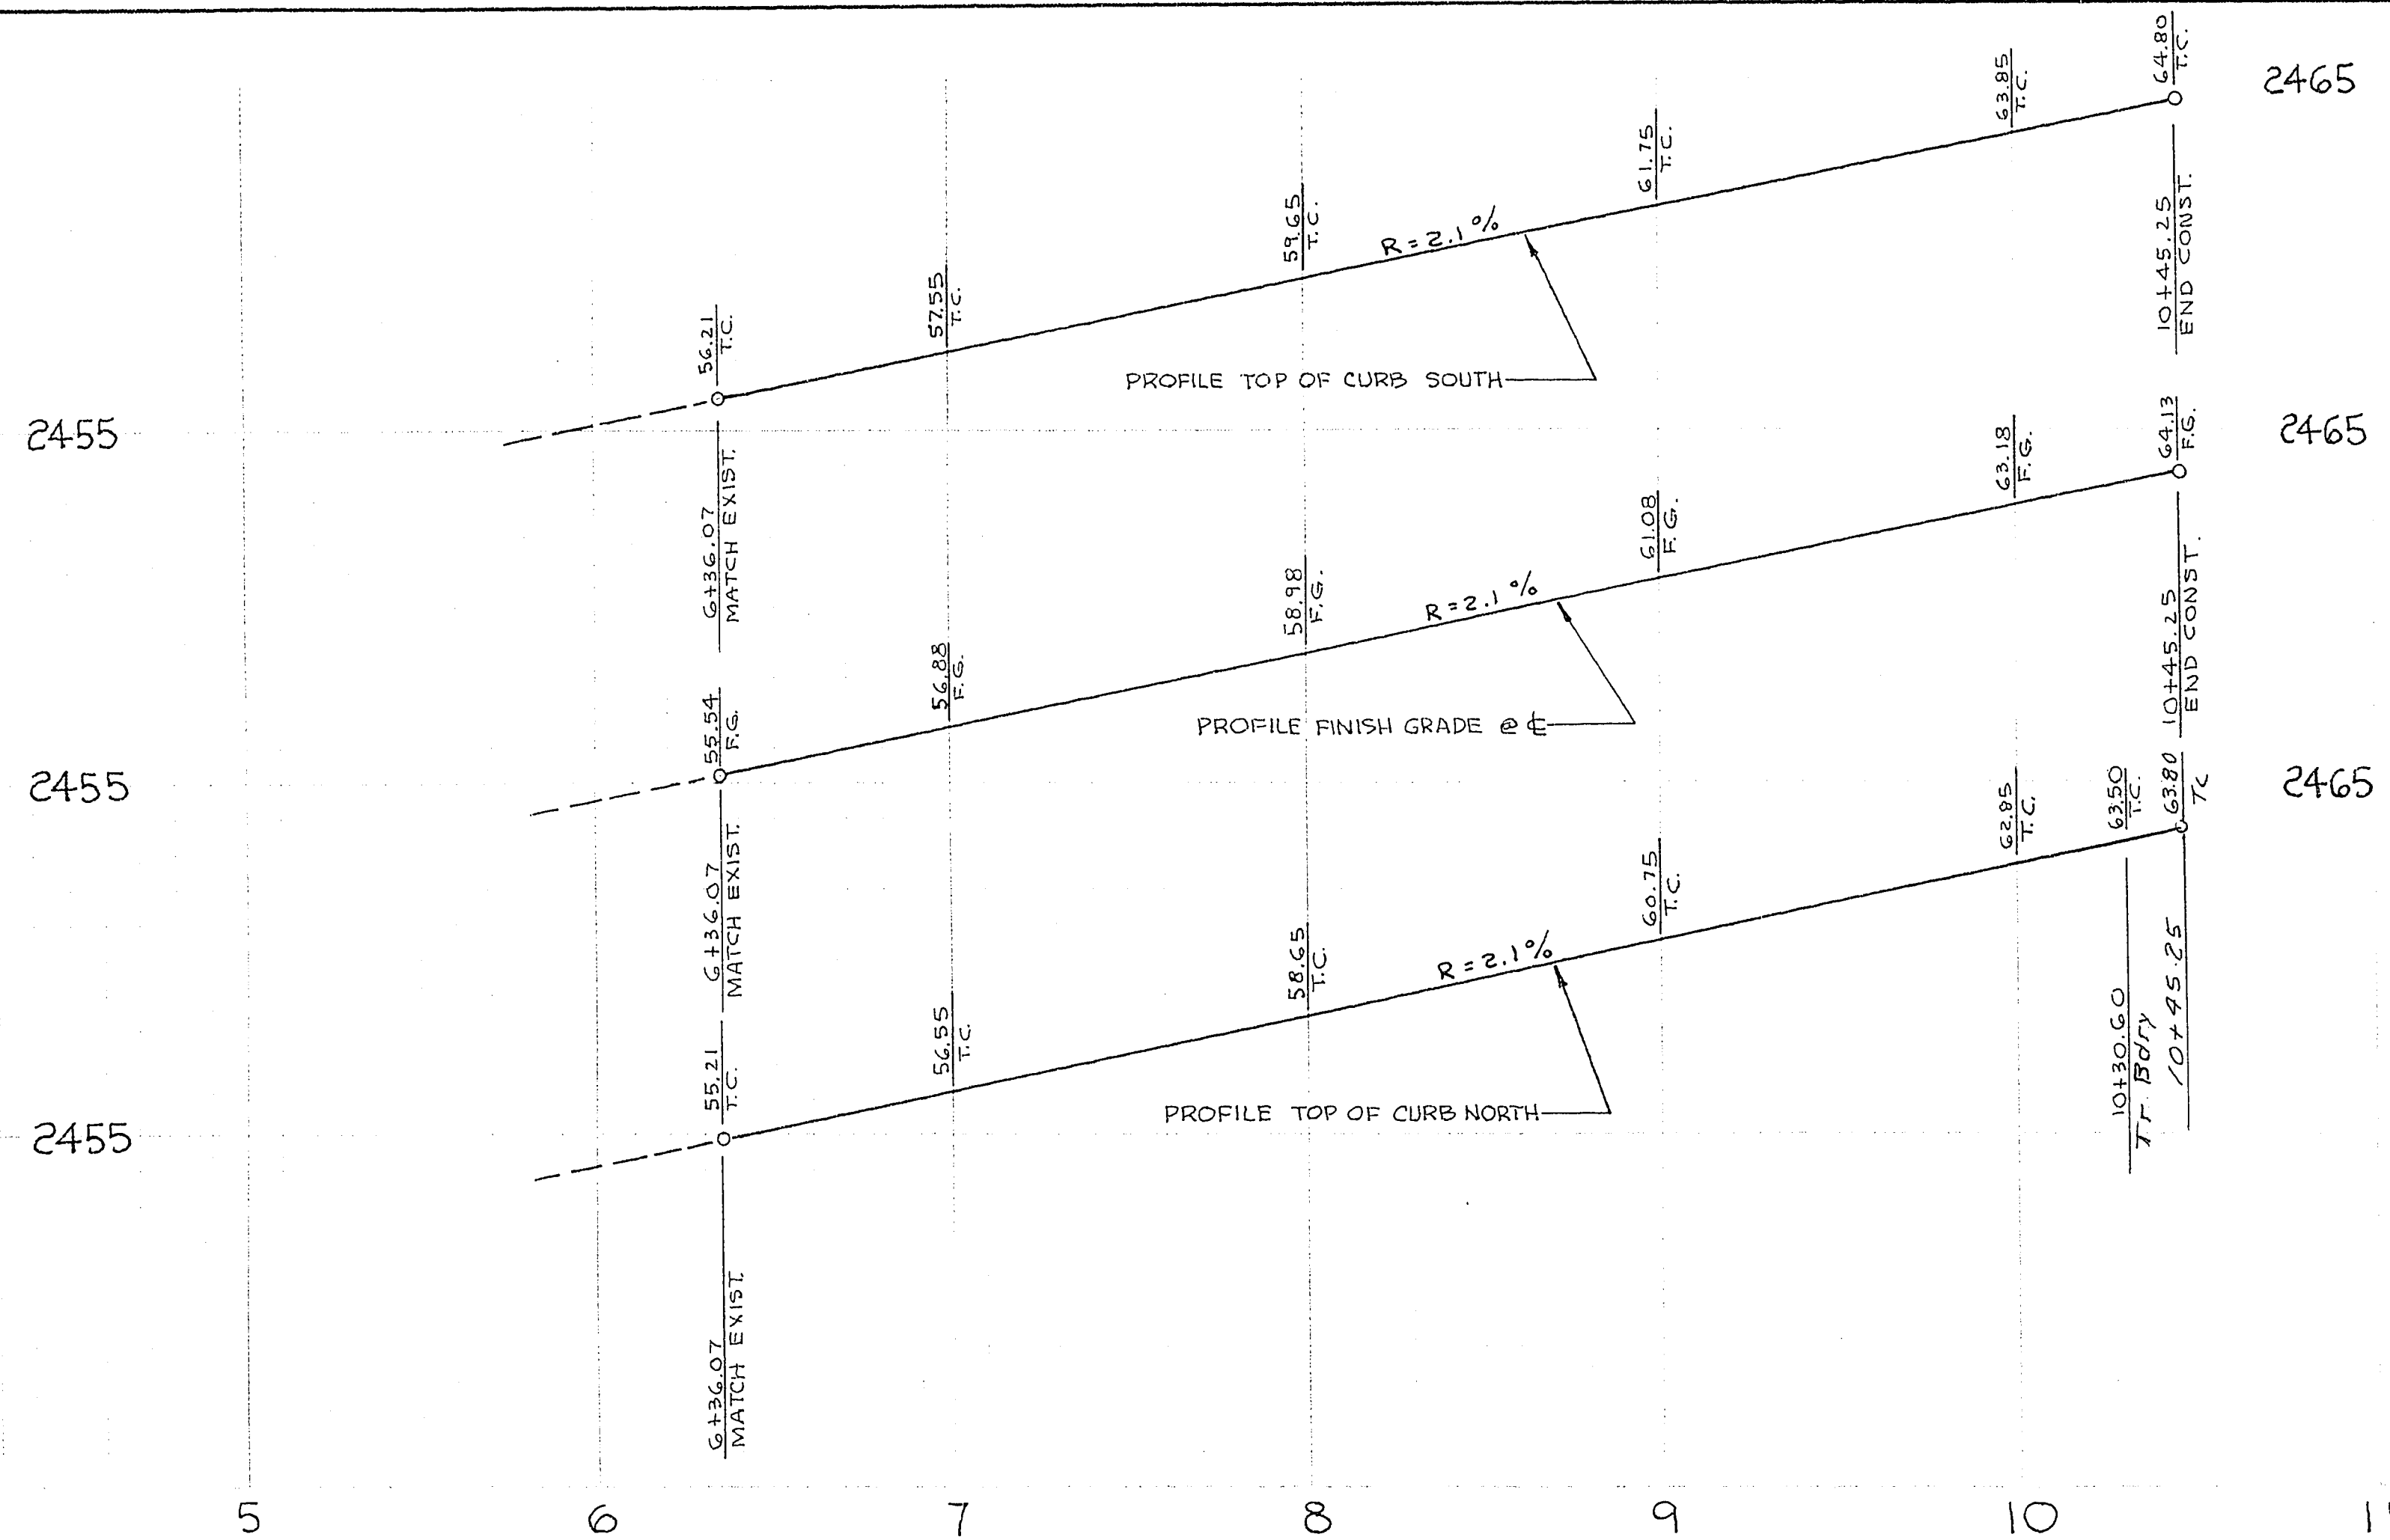


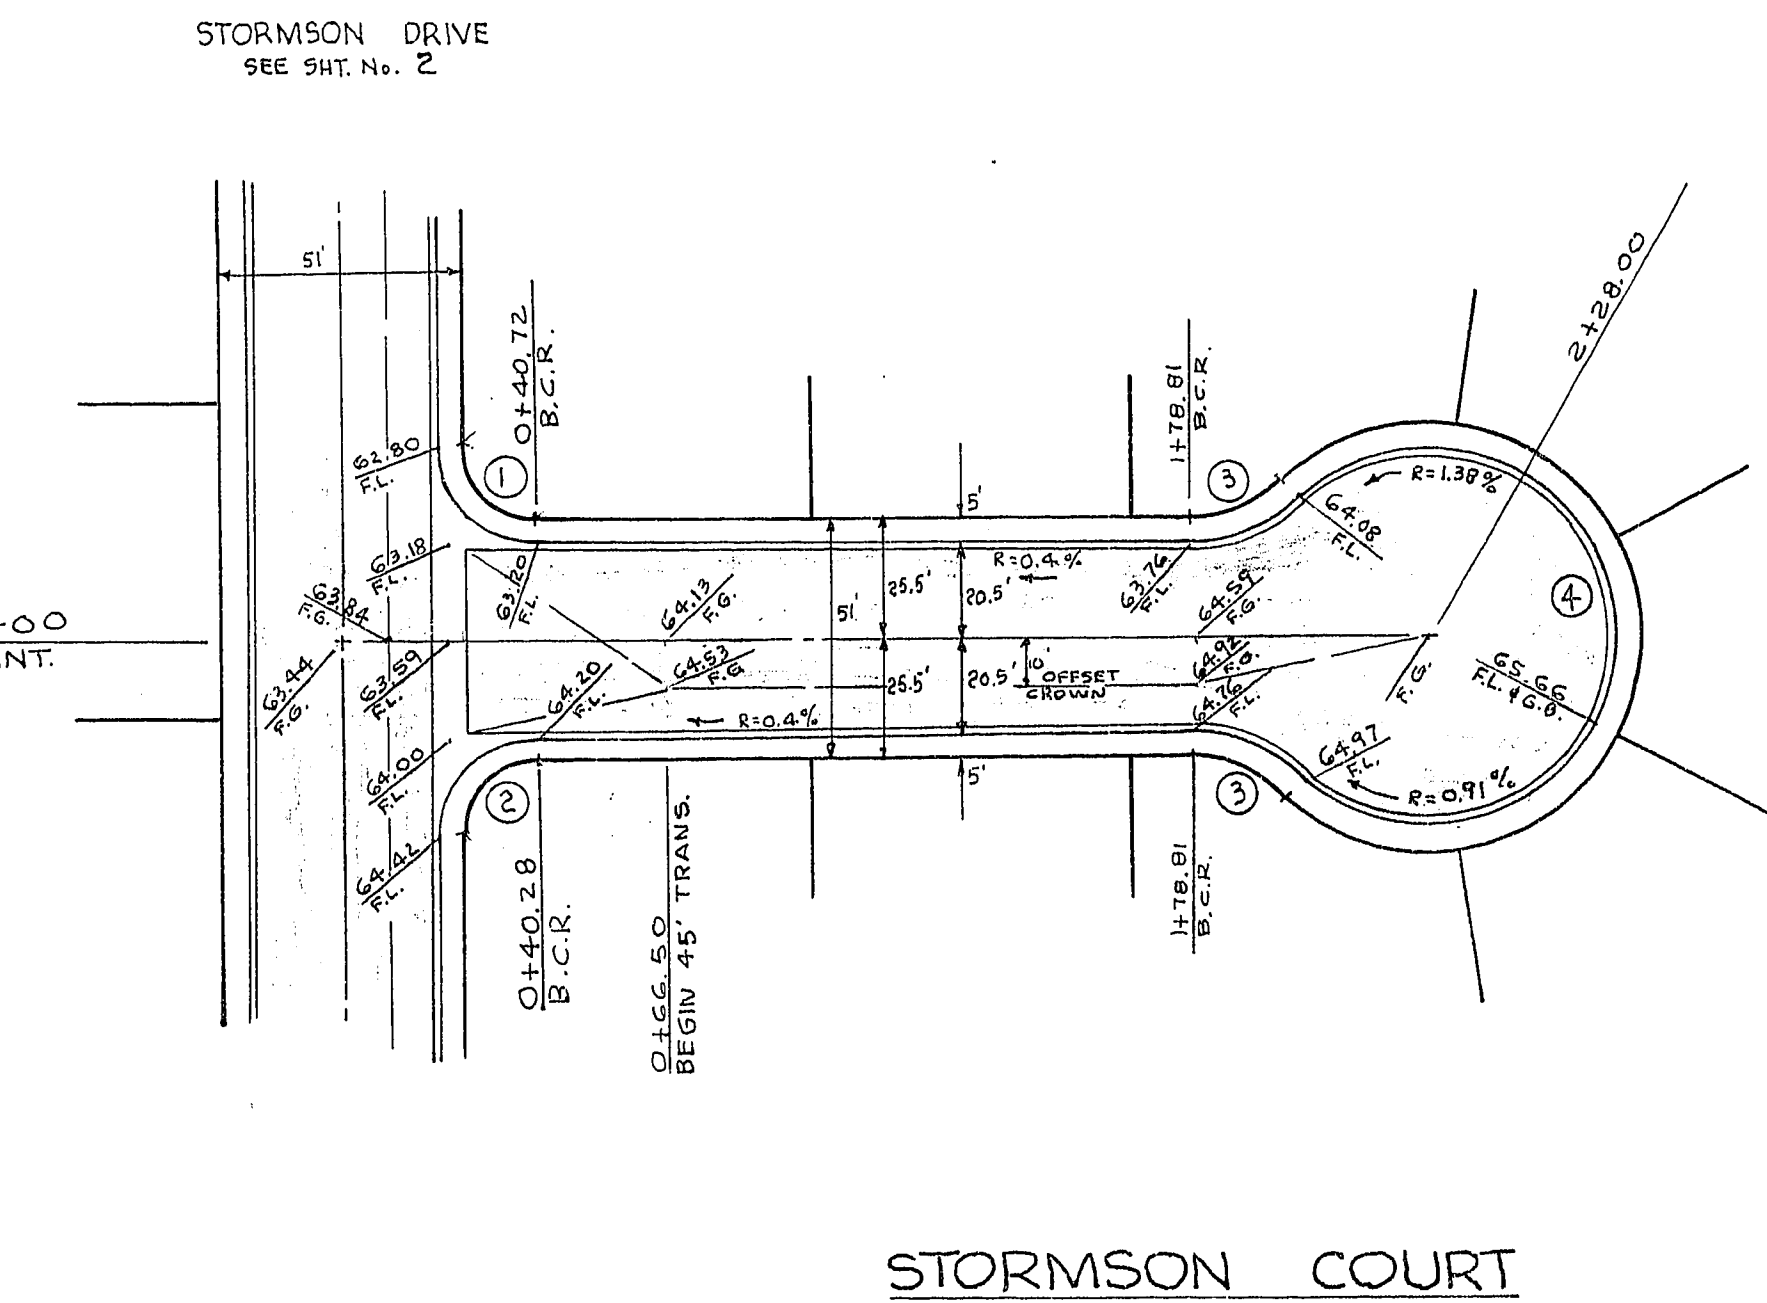

BACK OF CURB CURVE DATA				
NO.	Δ	R	L	T
1	90° 18' 20"	20'	31.52'	20.11'
2	84° 41' 40"	20'	31.31'	19.89'
3	44° 14' 55"	30'	23.17'	12.19'
4	268° 24' 50"	40.5'	189.79'	∞

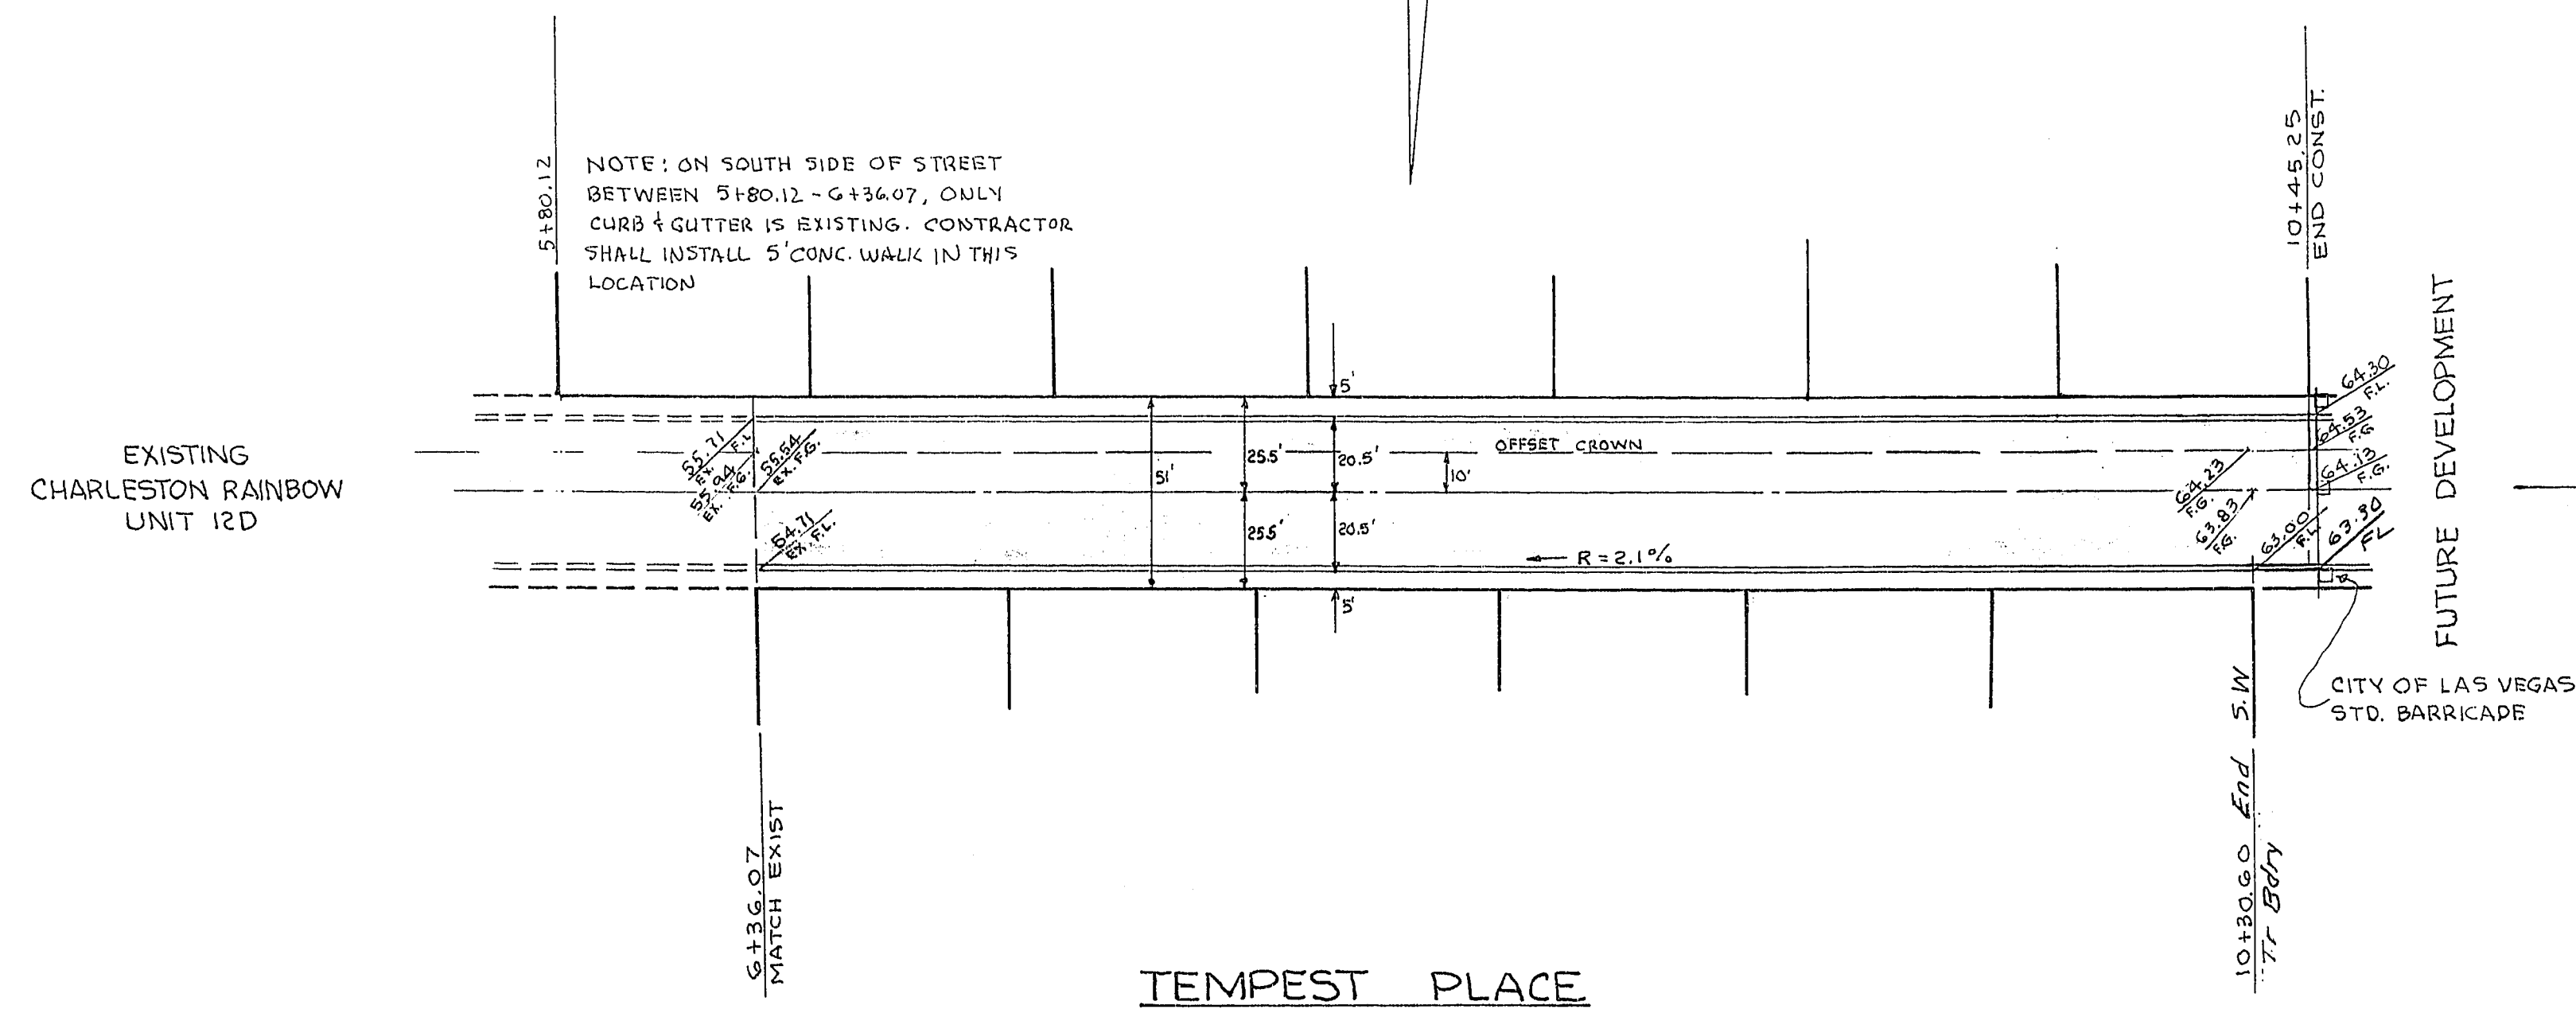

APPROVED BY
James Hampton
 LAS VEGAS CITY ENGINEER
 DATE 1-29-76
C.D. Peterson
 LAS VEGAS FIELD ENGINEER
 DATE 1-27-76

SUBMITTED BY
Charley R. Johnson
 CHARLEY R. JOHNSON R.P.E.
 NEVADA CERTIFICATE NO. 3005
 DATE 1-26-76

SCALE:		WO. NO. 1066-12E	DATE 1-26-76	SHEET	OF
HORIZ:	1" = 40'	DES.	REV.	3	7
VERT:	1" = 4'	CHK.	REV.		