
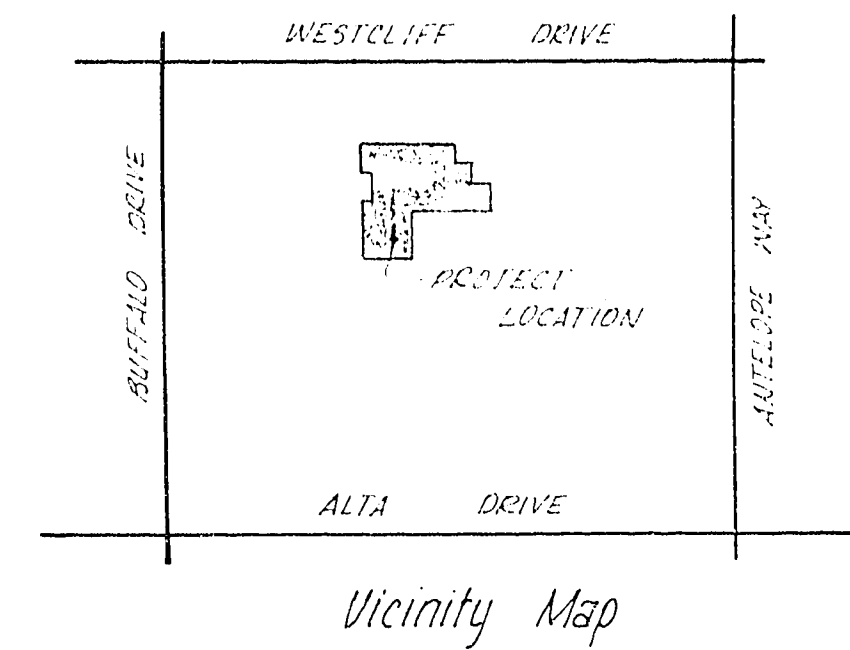


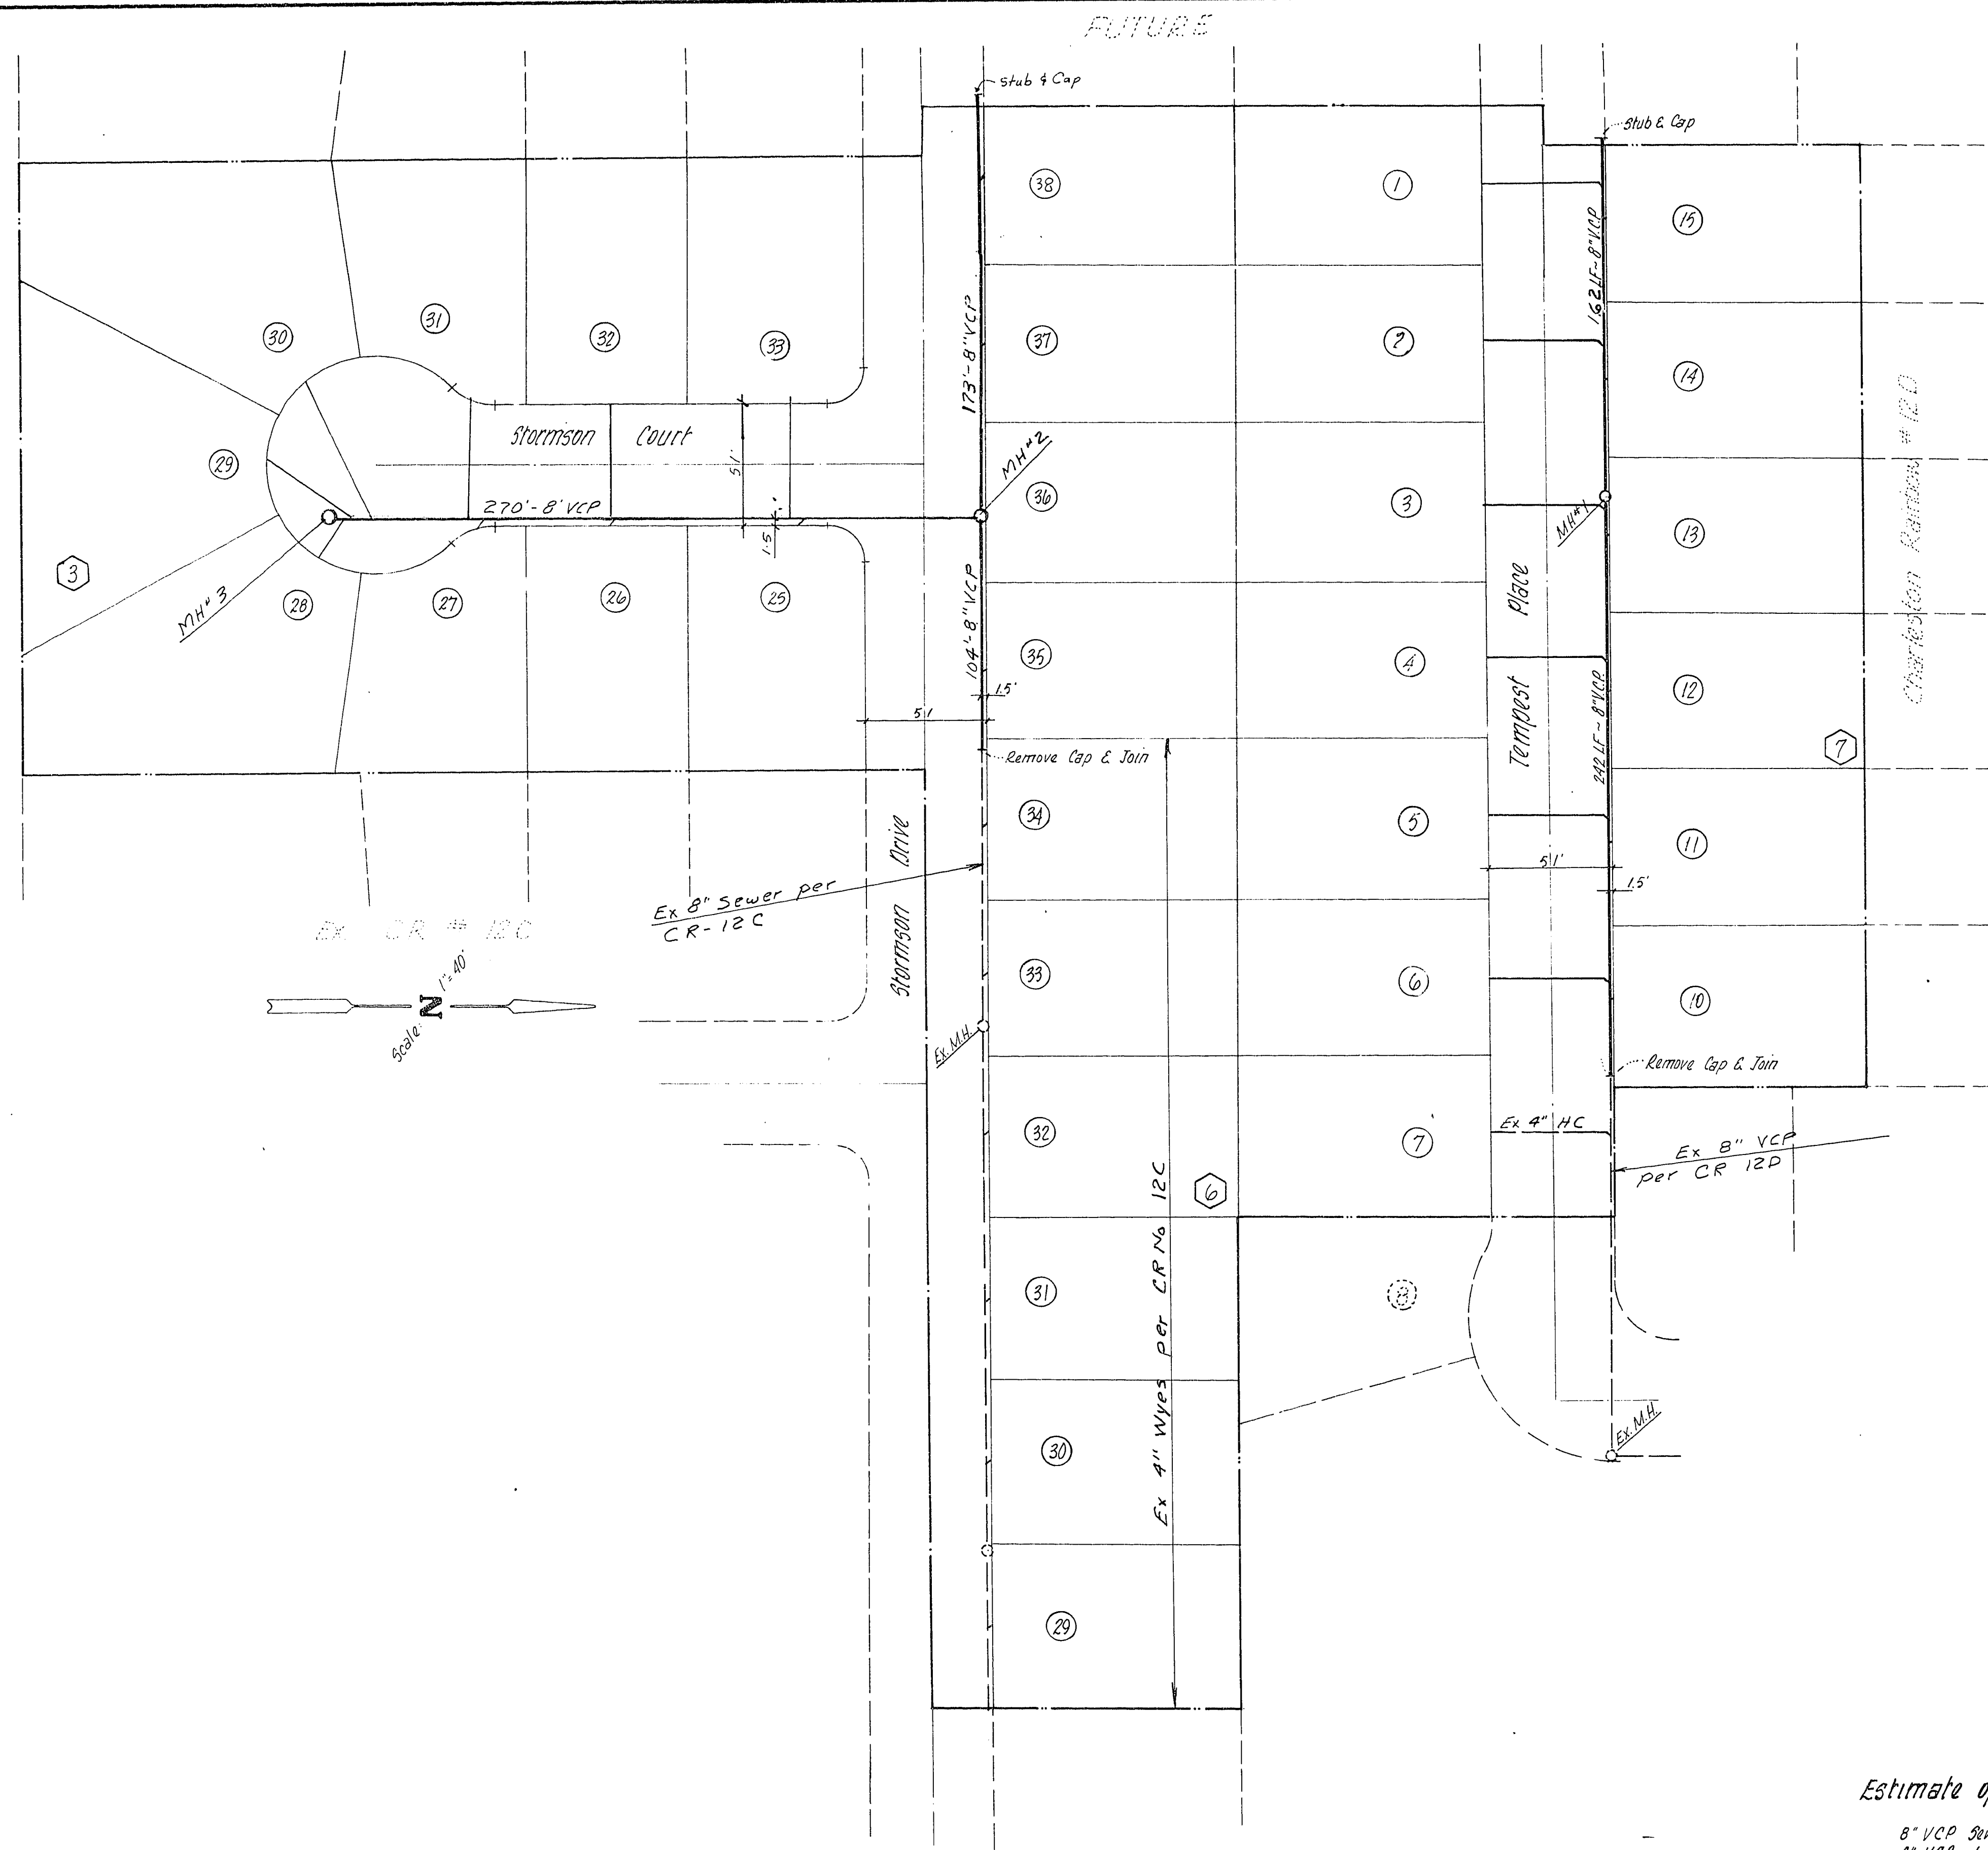

General Notes:

1. House services shall comply with Western Plumbing Code as the separation distance.
2. All houses to be served individually as per Section 313 of the Uniform Plumbing Code.
3. Contractor shall furnish the Engineer with As-Built drawings showing the exact location of all house connections.

Approved By:

City Sanitation Superintendent _____ Date _____

Las Vegas City Engineer _____ Date _____

Las Vegas Field Engineer _____ Date _____

District Health/Department _____ Date _____

Estimate of Quantities

8" VCP Sewer Main 951 LF
 4" VCP Laterals 590 LF
 Standard Manholes 1 Ea.
 Off-set Manholes 2 Ea.
 4" Wye connections 25 Ea.

Submitted By:

Charley R. Johnson 1-26-76
 Charley R. Johnson RPE # 3005 Date

		CONSULTING ENGINEERS • PLANNERS 2200 PARKVIEW BOULEVARD LAS VEGAS, NEVADA 89102 (702) 731-1027	
Charleston Rainbow Unit 12-E Master Sewer Plan			
SCALE:	WO. NO. 1066-12E	DATE 1-26-76	SHEET 4 OF 7
HORIZ: 1" = 40'	DES.	REV.	
VERT:	CHK.	REV.	

3074-1055-12E