
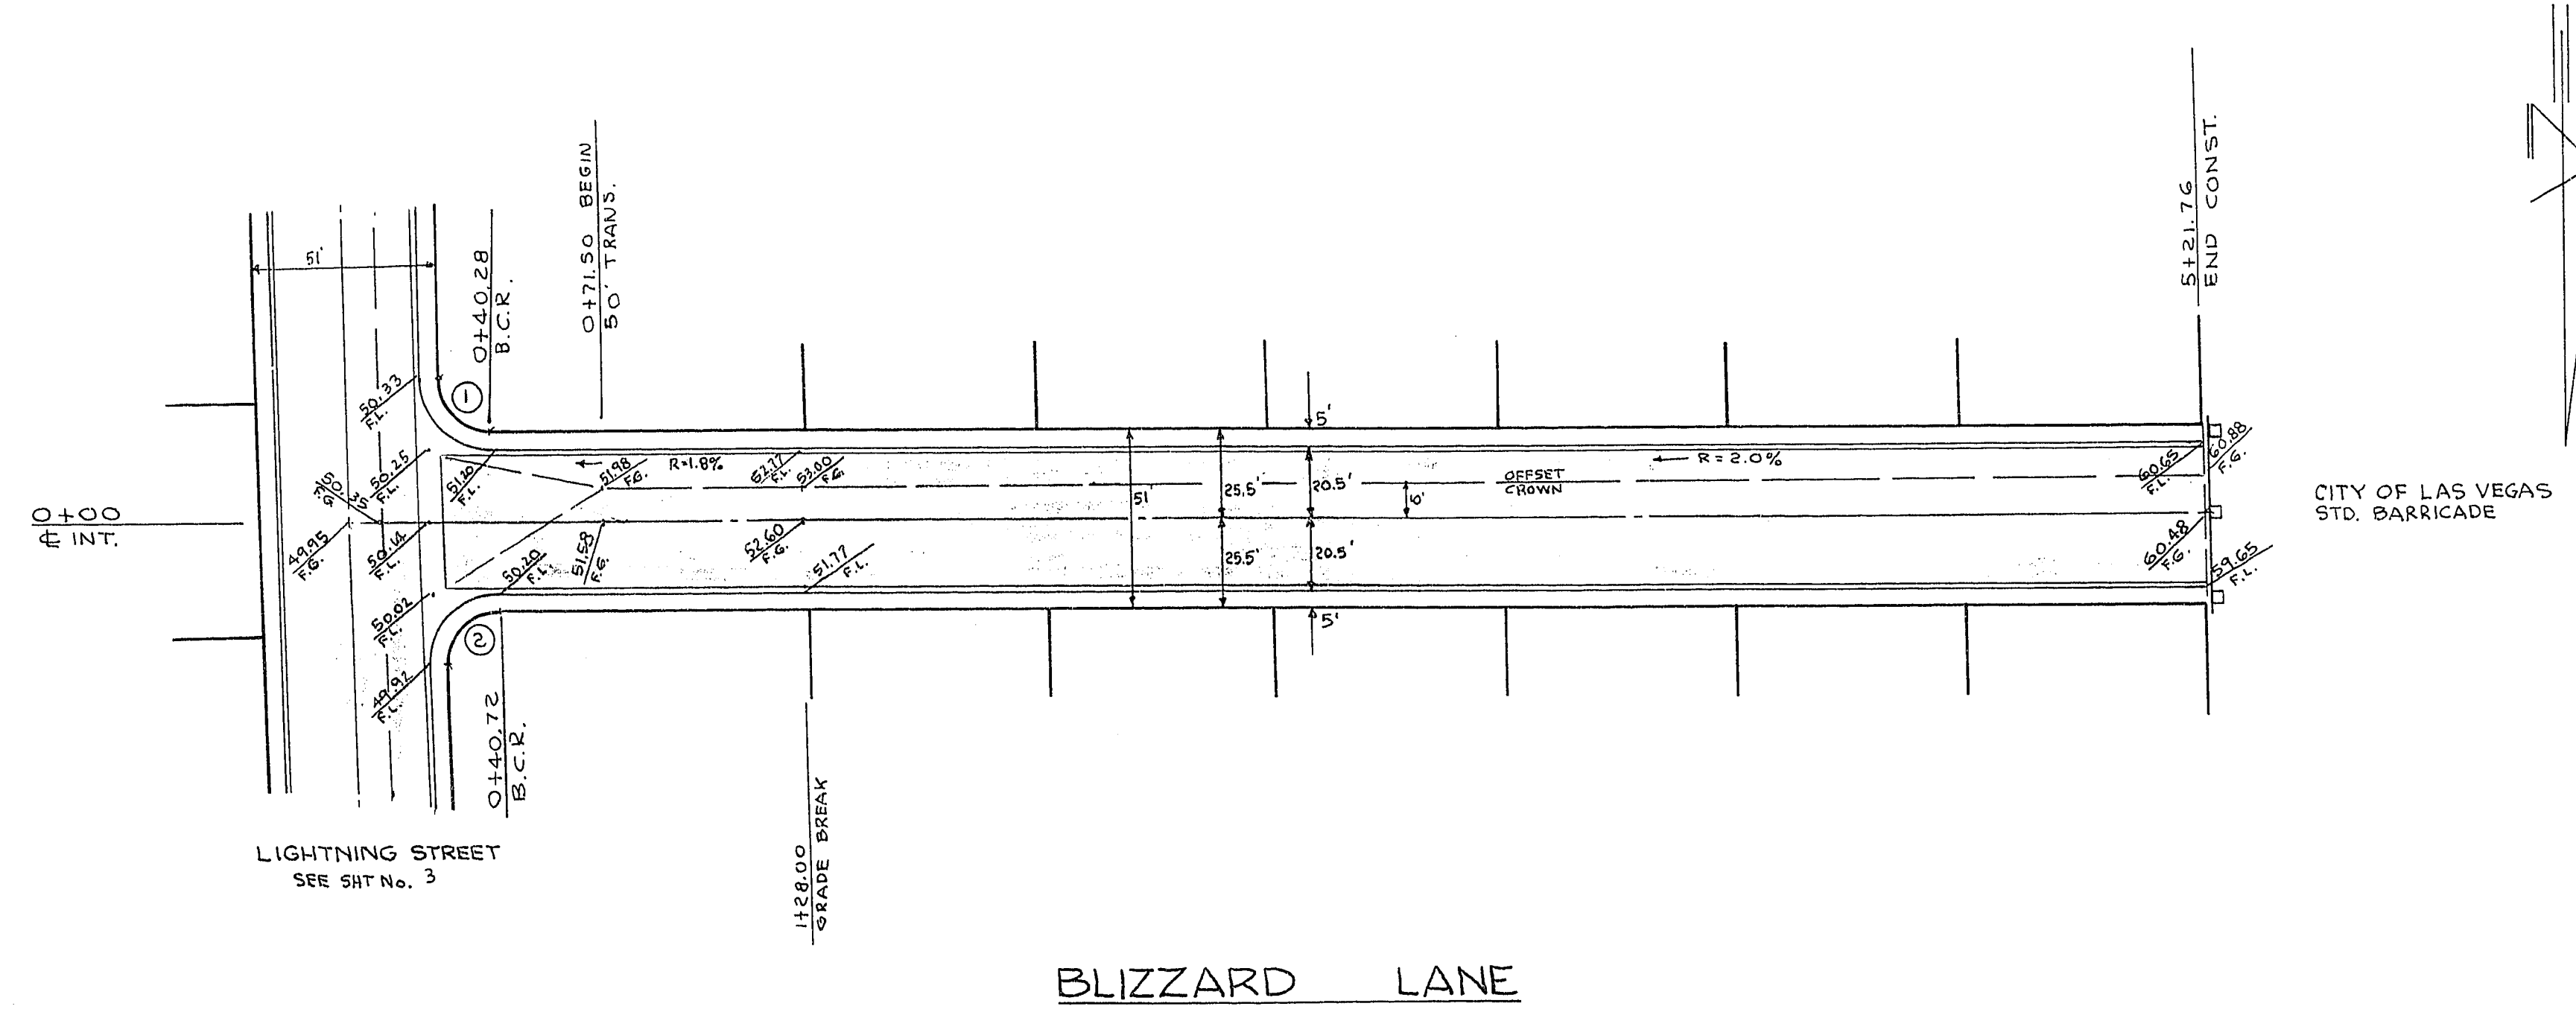


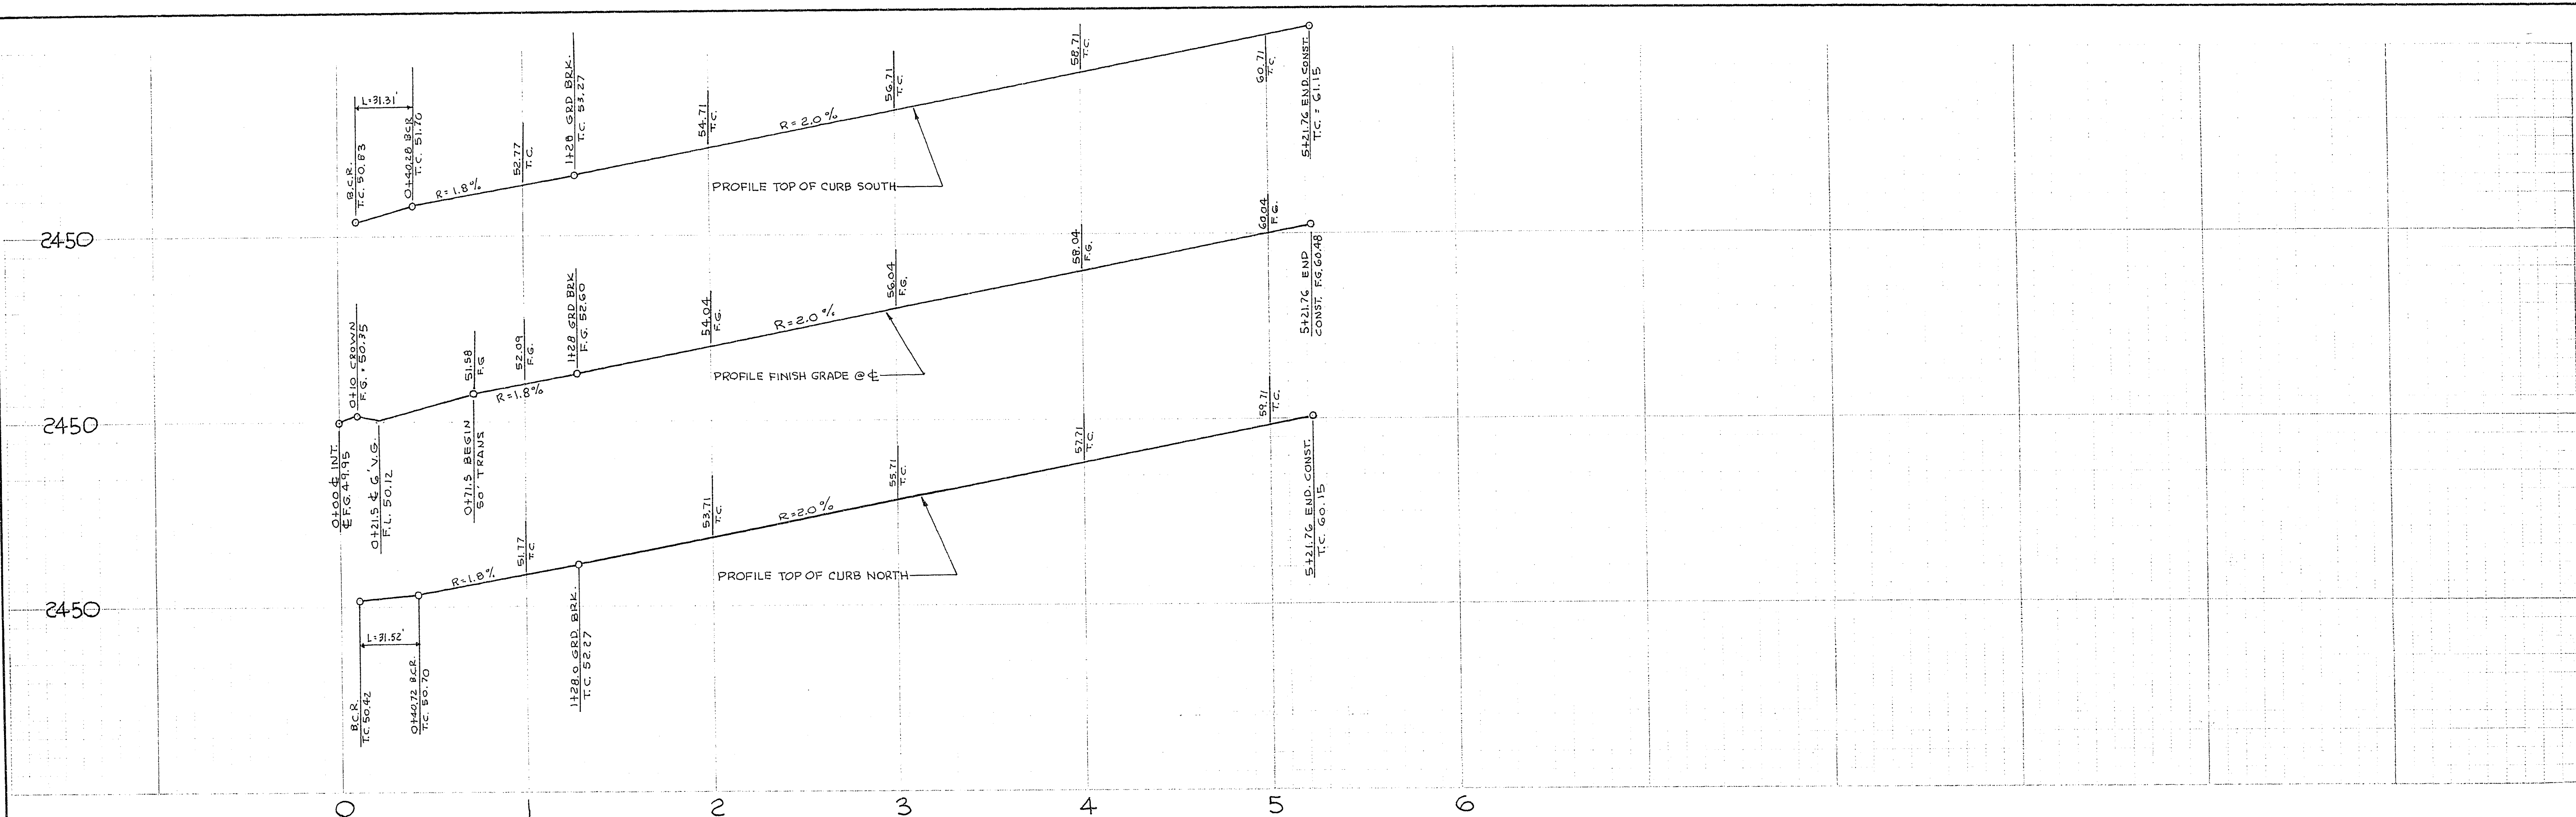

APPROVED BY
James H. Smith
 LAS VEGAS CITY ENGINEER
 DATE 3-12-76

J. D. Smith
 LAS VEGAS FIELD ENGINEER
 DATE 3-12-76

SUBMITTED BY
Charles R. Johnson
 CHARLEY R. JOHNSON R.P.E.
 NEVADA CERTIFICATE No. 3005
 DATE 1-26-76

CONSULTING ENGINEERS • PLANNERS
 2309 PARADISE ROAD, LAS VEGAS, NEVADA 89105
 (702) 735-0227

CHARLESTON RAINBOW UNIT 12D
STREET IMPROVEMENT PLAN
BLIZZARD LANE

SCALE:	WO. NO. 1066-12D	DATE 1-26-76	SHEET	OF
HORIZ: 1" = 40'	DES.	REV.	4	9
VERT: 1" = 4'	CHK.	REV.		

NO.	Δ	R	L	T
1	89° 41' 40"	20'	31.31'	19.89'
2	90° 18' 20"	20'	31.52'	20.04'

