



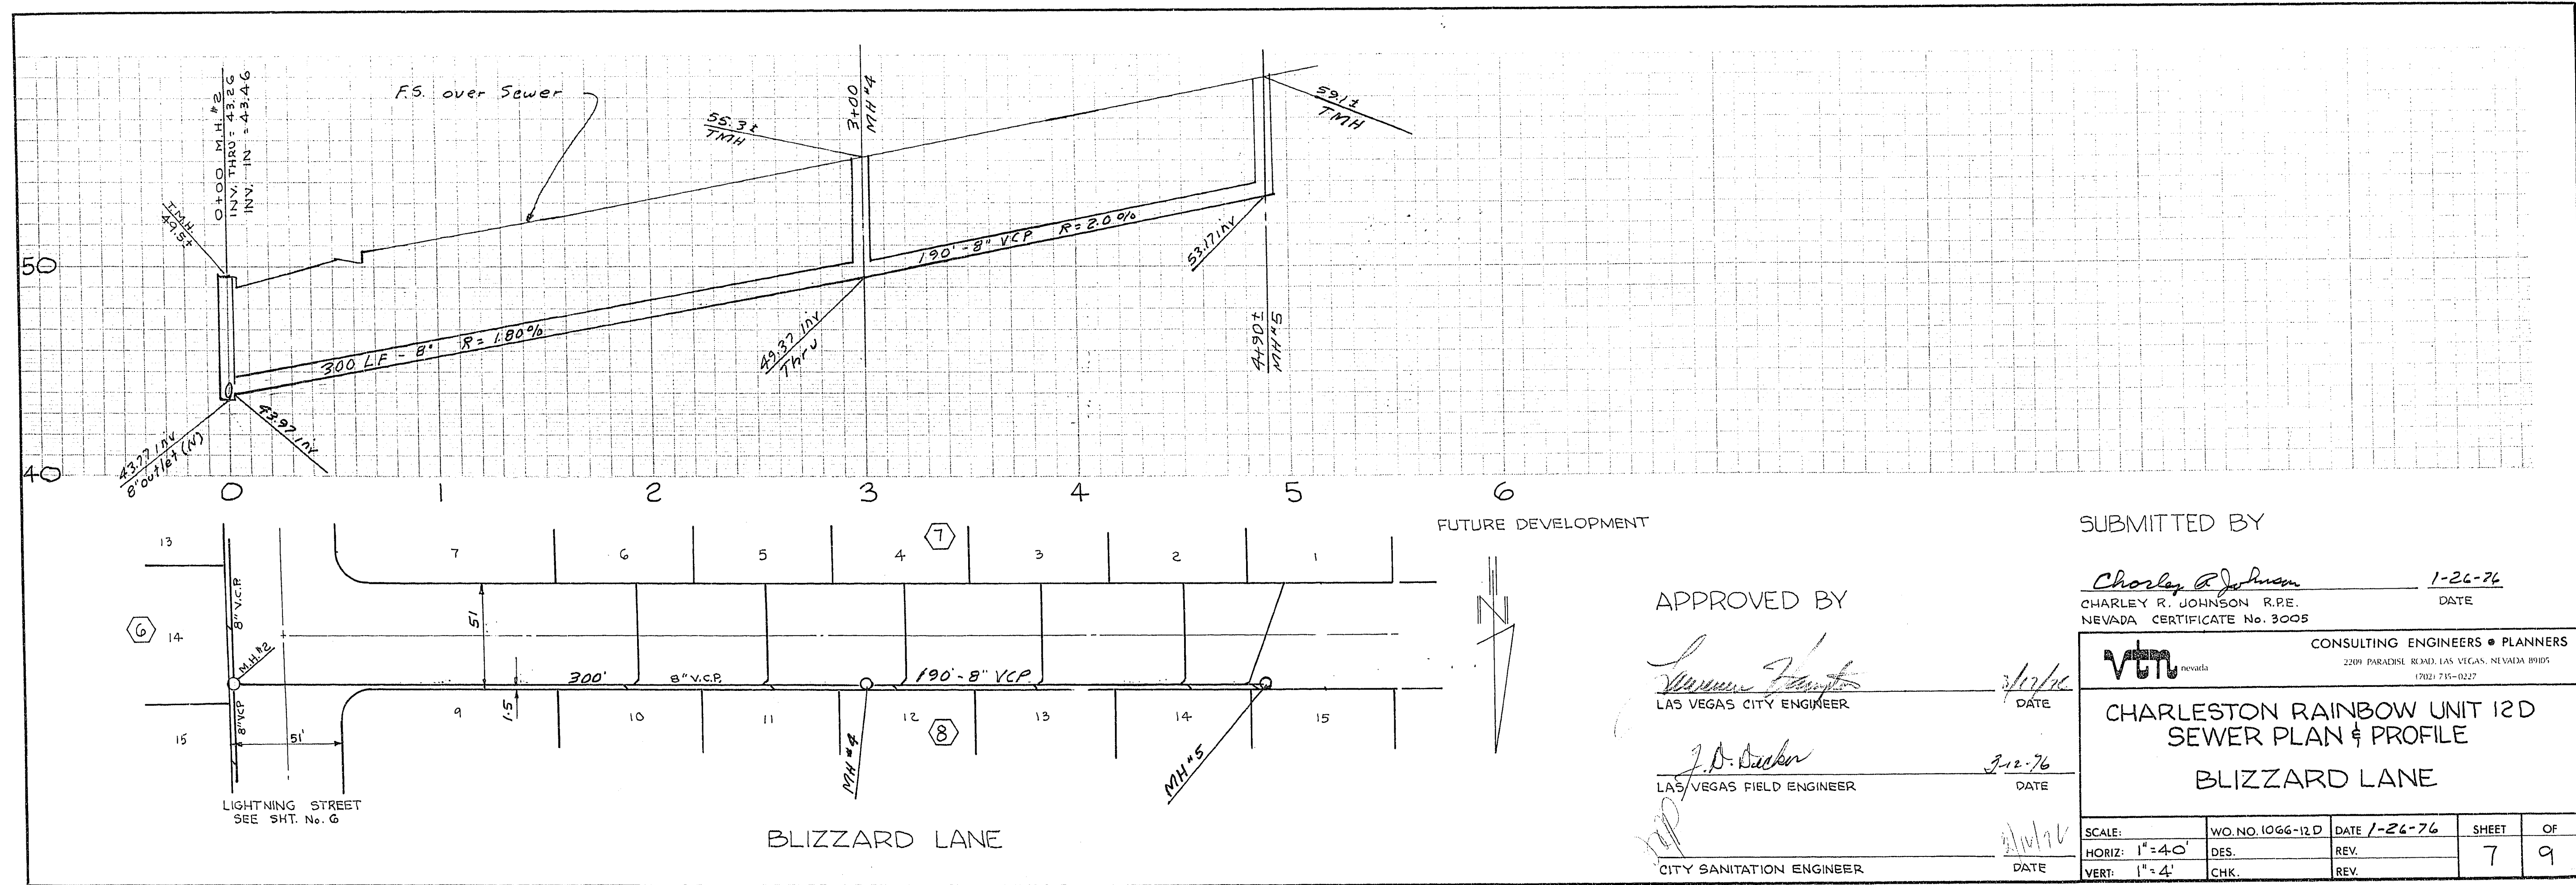

 


SUBMITTED BY

APPROVED BY





