




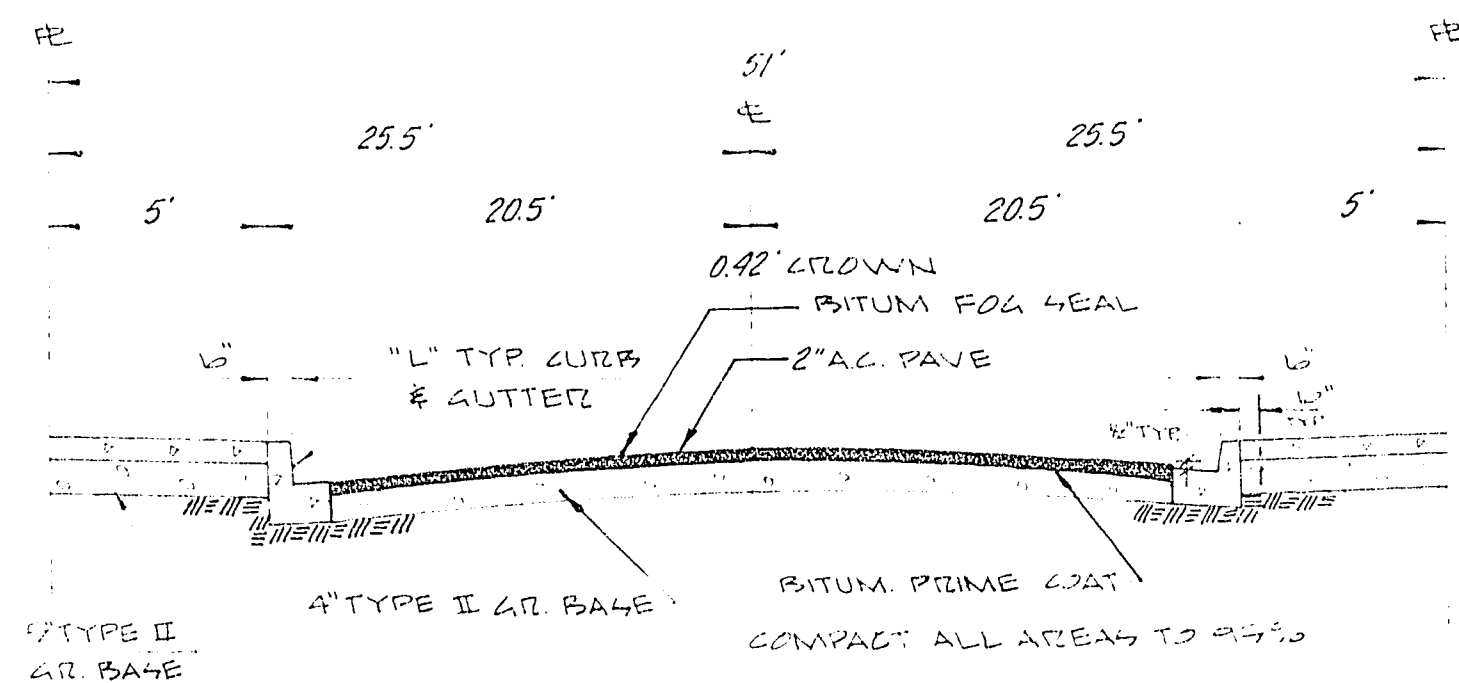


TYPICAL SECTION
Hurricane Way

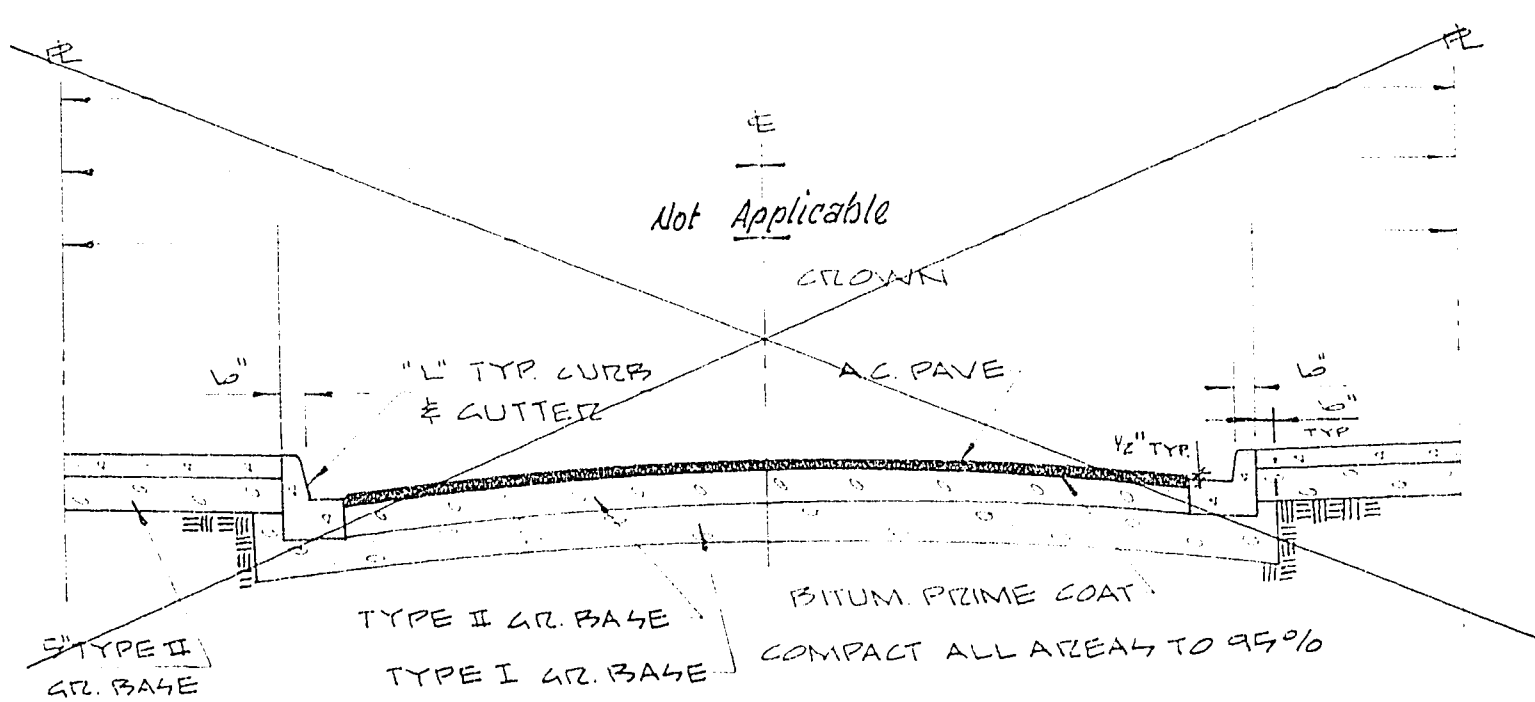







TYPICAL SECTION

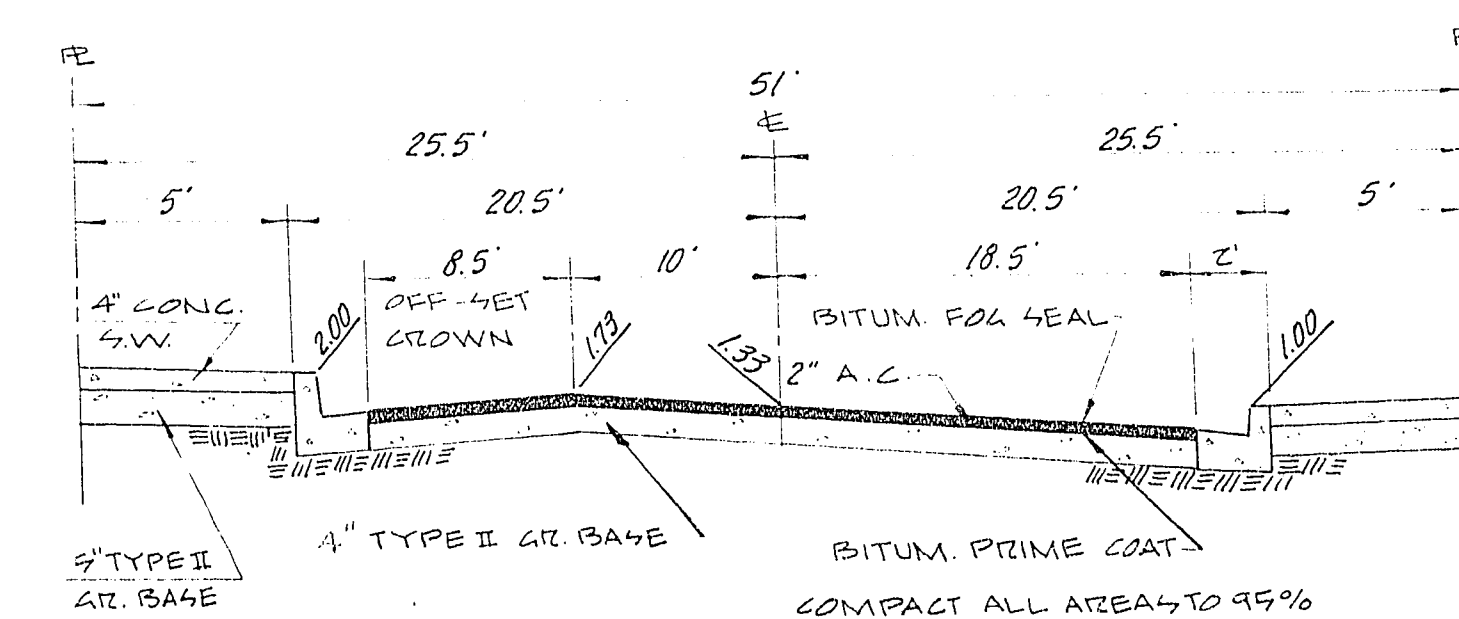




1 FT. CLOSURE SECTION
Stormon Drive
Lightning Lane
Breese Street

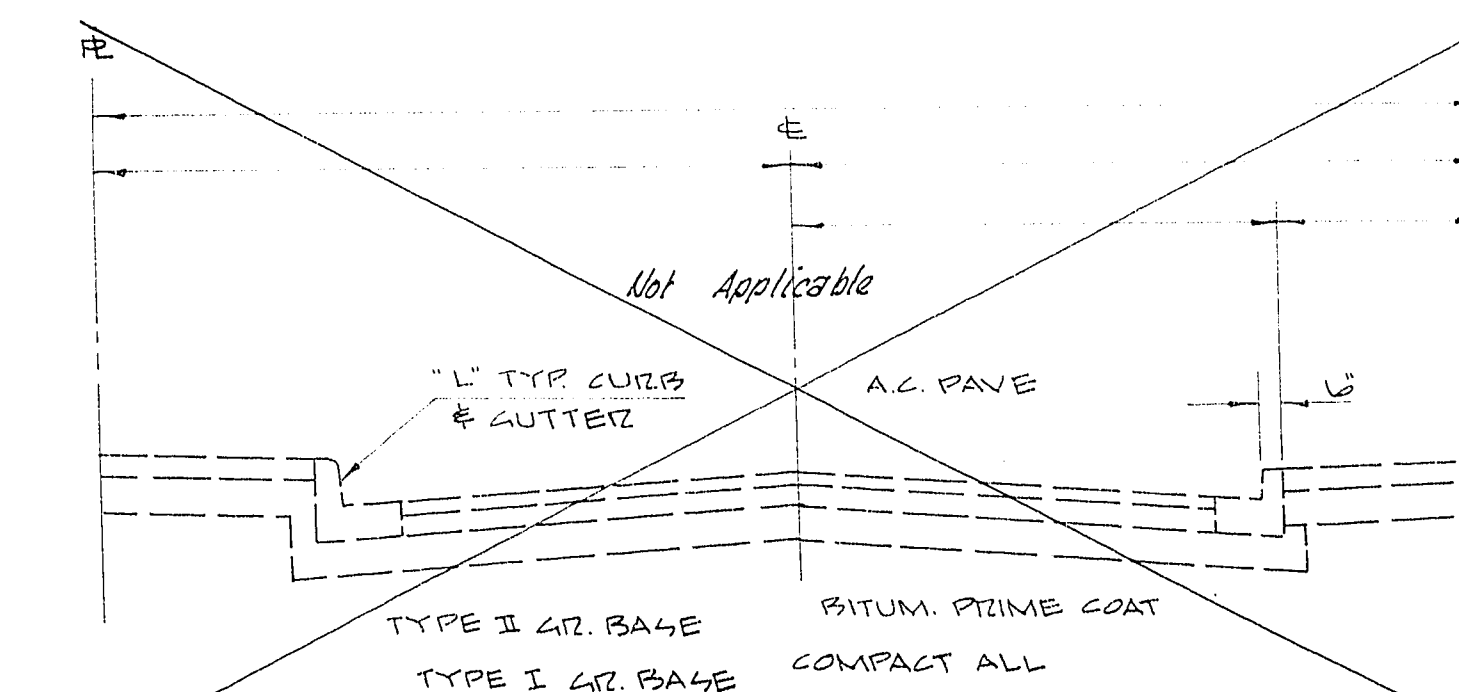

TYPICAL FT. HALF-SECTION

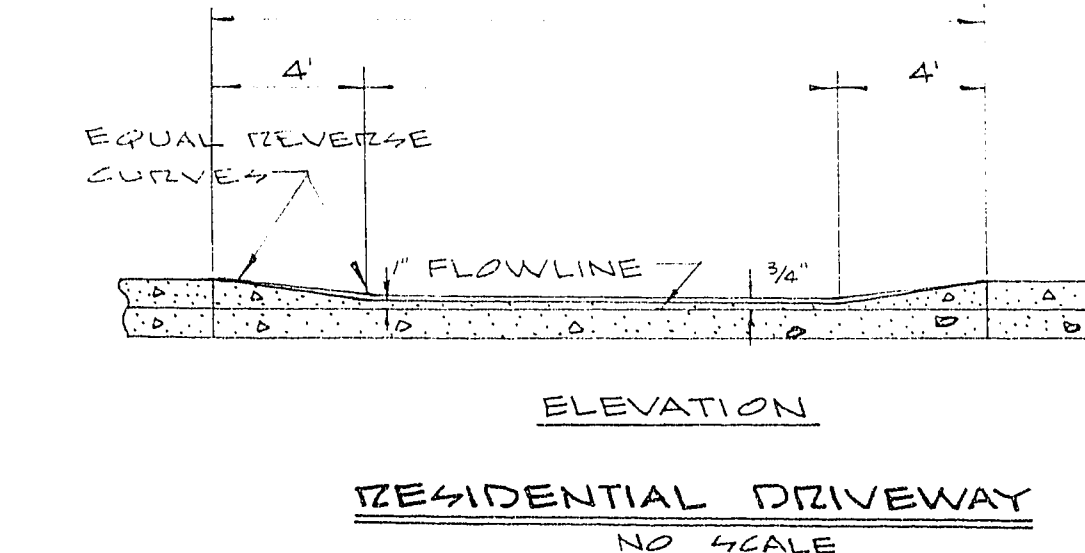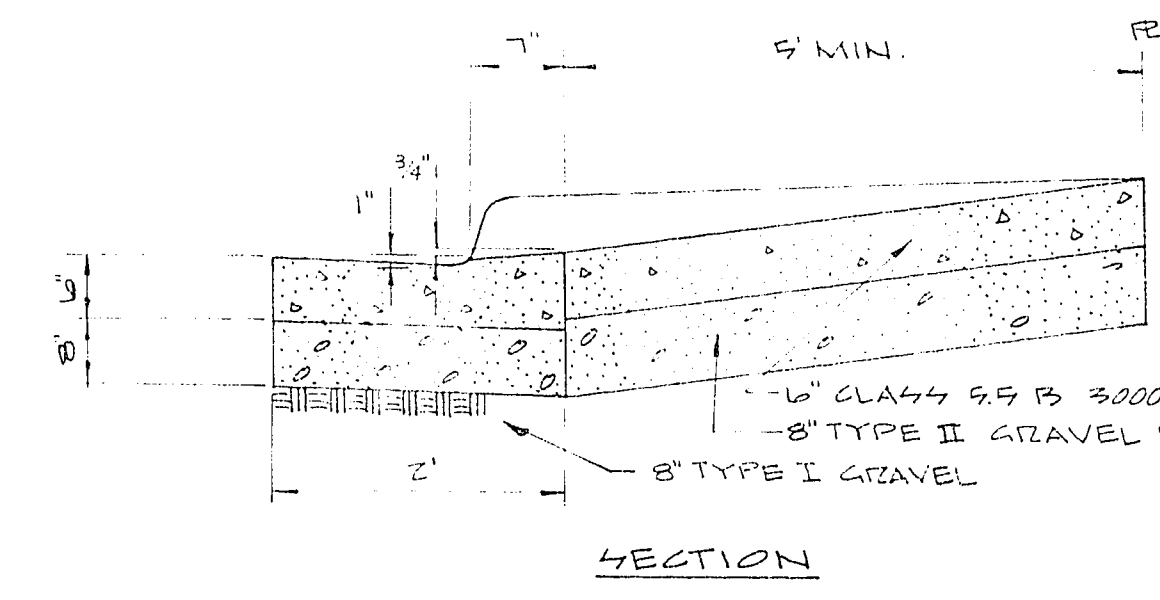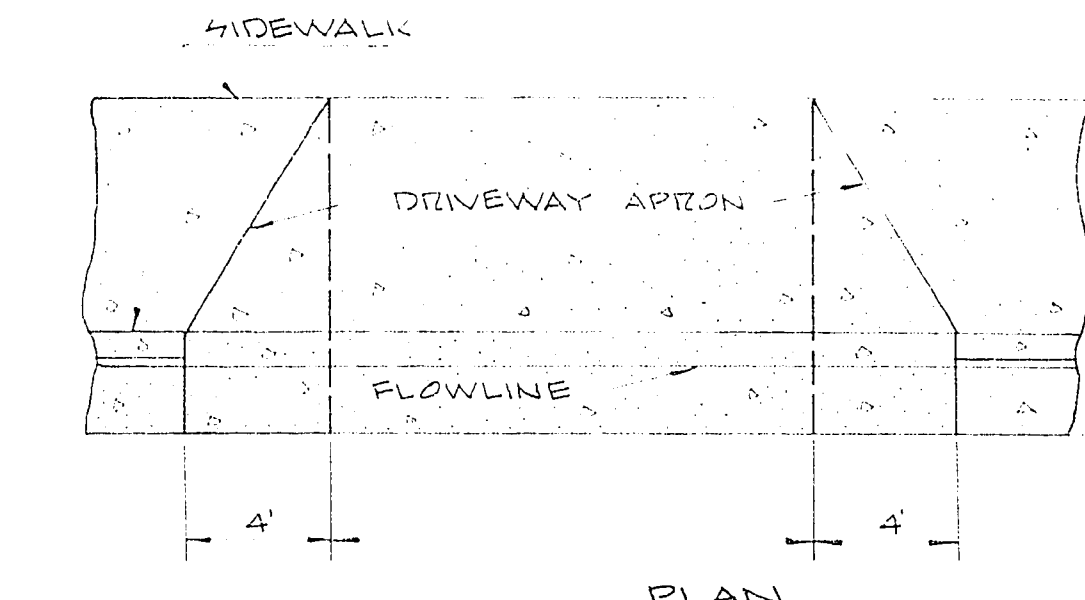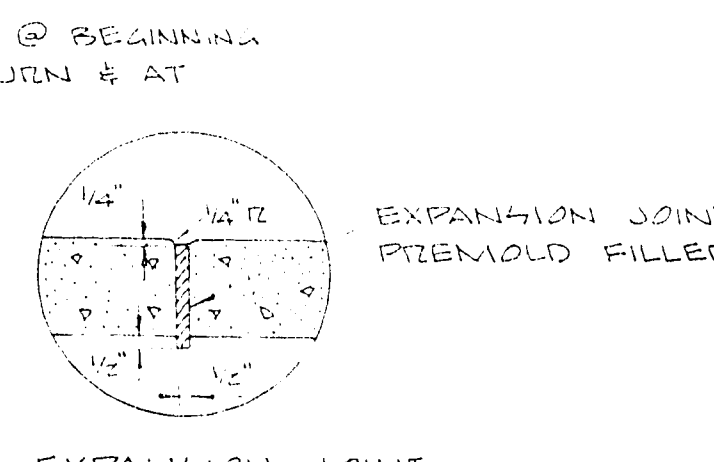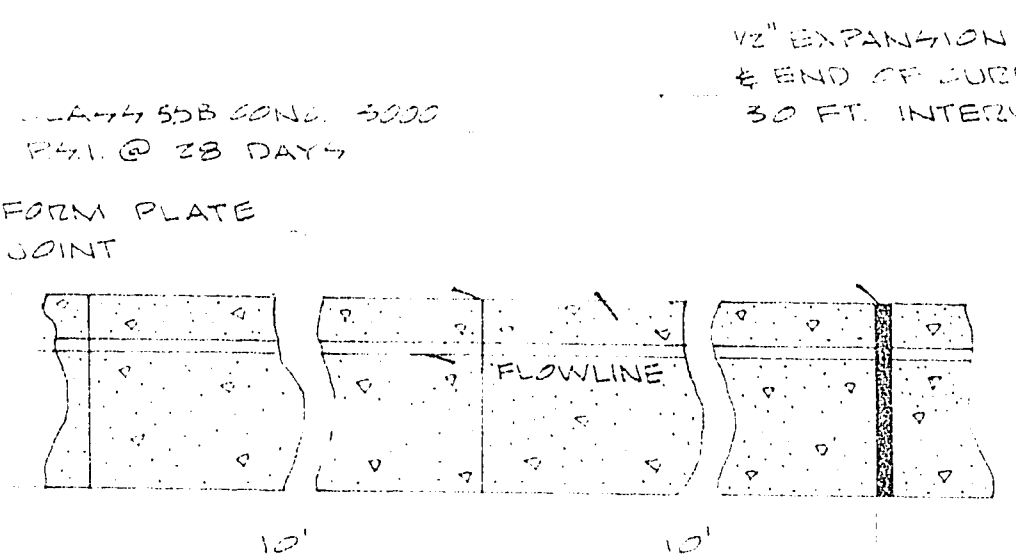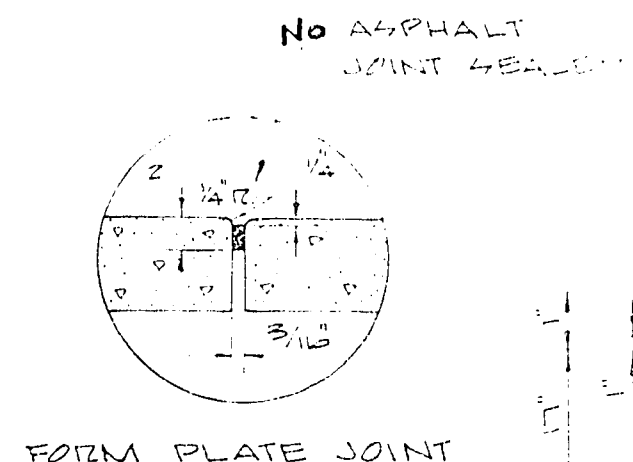

Note: Type I Cement on all Concrete Work

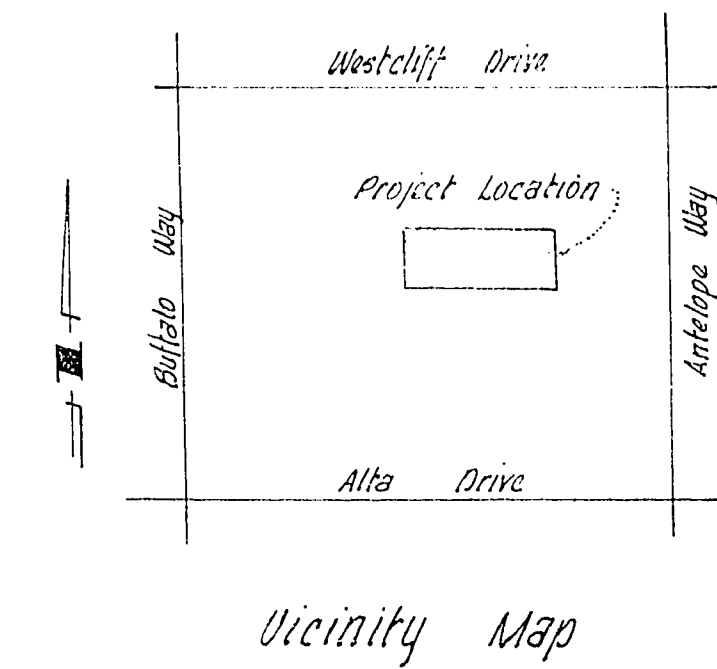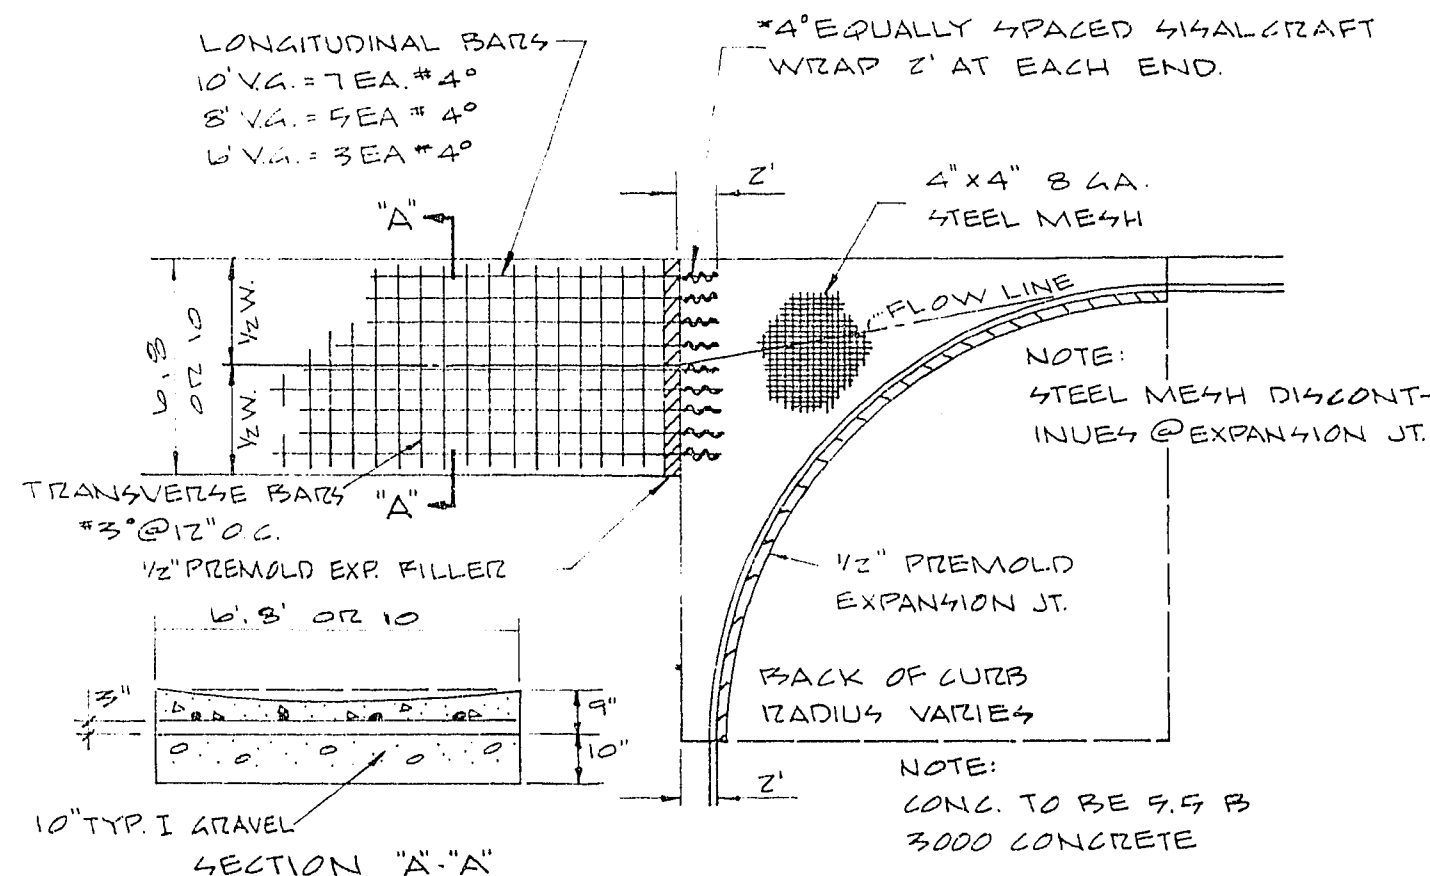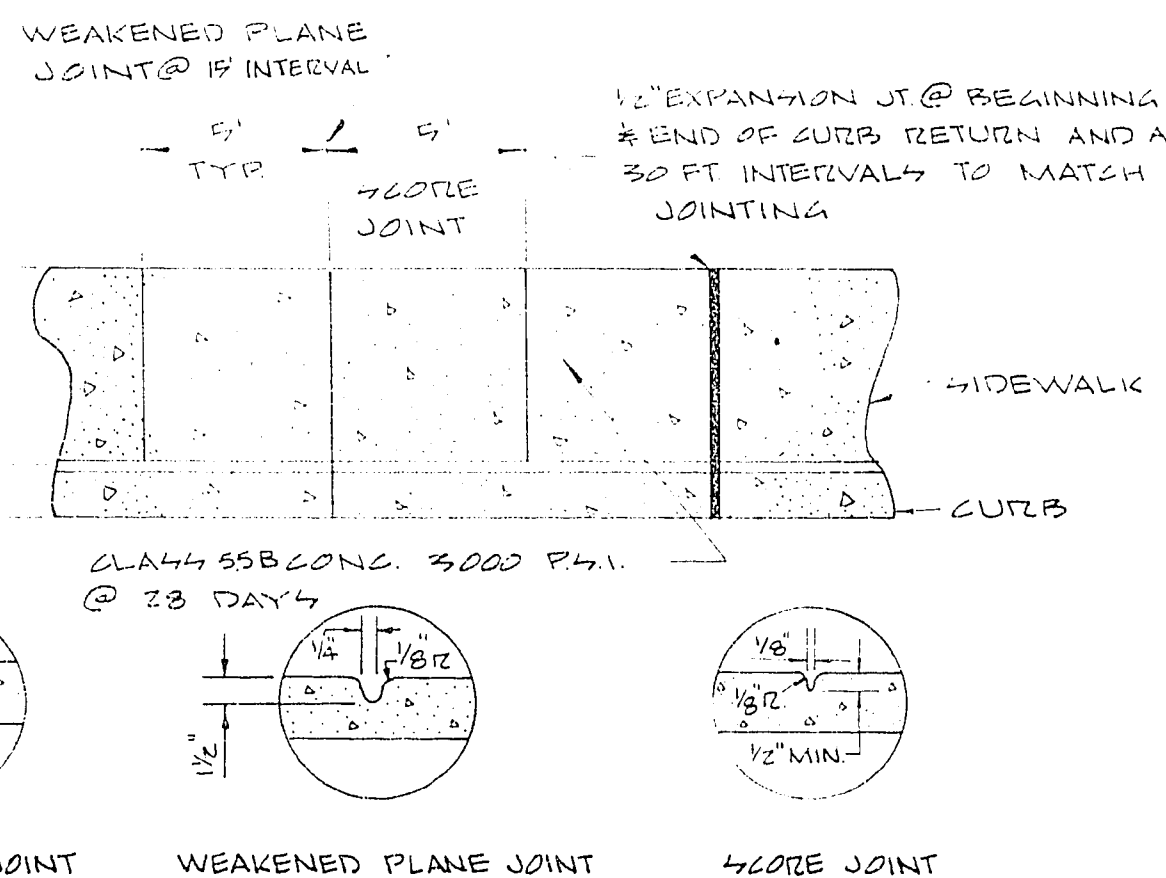

Bench Mark:

C.L.V. B.M. # 060-34-07 located top of curb @ S.E. Corner Antelope Way and Raggy Drive 400' ± North of Charleston Blvd.
Elev. V.T.N. Datum 2447.50
Elev. C.L.V. Datum 2445.72
Equation: V.T.N. Datum - 1.78 = C.L.V. Datum

NOTICE TO CONTRACTOR

- CONTRACTOR SHALL PROVIDE ALL NECESSARY HORIZ. AND VERTICAL TRANSITION BETWEEN NEW CONSTRUCTION AND EXIST. SURFACES TO PROVIDE FOR PROPER DRAINAGE AND OF IN-LETTERS AND EGRESS TO SAID CONSTRUCTION. EXTENT OF TRANSITIONS TO BE DETERMINED BY THE CITY ENGINEER.
- EXIST. UTILITIES ARE LOCATED ON PLANS FOR THE CONVENIENCE OF THE CONTRACTOR ONLY. THE CONTRACTOR SHALL BEAT FULL RESPONSIBILITY FOR THE PROTECTION OF UTILITIES & THE ENGINEER BEATS NO RESPONSIBILITY FOR UTILITIES NOT SHOWN ON PLANS OR NOT IN THE LOCATION SHOWN ON THE PLANS.
- CONSTRUCTION TO BE PER UNIFORM STANDARD SPECIFICATIONS AND DRAWINGS; CLATK COUNTY, NEVADA

QUANTITY ESTIMATE

NO	ITEM	AMOUNT
1	3" A.C. PAVING	— 4.Y.
2	2" A.C. PAVING	6073 4.Y.
3	CONCRETE VALLEY GUTTER	430 4.F.
4	CURB & GUTTER	2854 4.F.
5	5' SIDEWALK	12,274 4.F.
6	6' SIDEWALK	— 4.F.
7	5' x 6' DRIVEWAY APPROACHES (37 E.S.)	5700 4.F.
8	6' x 6' DRIVEWAY APPROACHES	— 4.F.

ENGINEER'S CERTIFICATE

I HEREBY CERTIFY THAT THESE PLANS AND OR SPECIFICATIONS COMPLY WITH F.H.A. OBJECTIVES MINIMUM PROPERTY STANDARDS AND NEIGHBORHOOD REQUIREMENTS AND REPRESENTS THE BEST OF MY JUDGEMENT

Charley R. Johnson
CHARLEY R. JOHNSON
NEVADA P.E. # 3205

10/21/75
DATE

APPROVED BY:

City Engineer
12-9-75
City Engineer

REVISIONS

vtm

NEVADA 2209 PARADISE ROAD
LAS VEGAS, NEVADA


Charleston Rainbow Unit No. 12-C

STREET IMPROVEMENT

DETAILS

SUBMITTED BY
Charley R. Johnson
CHARLEY R. JOHNSON - P.E. # 3205
10/21/75
DATE


4HT. 1
OF 7

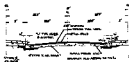





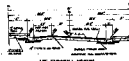

























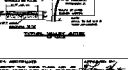











