


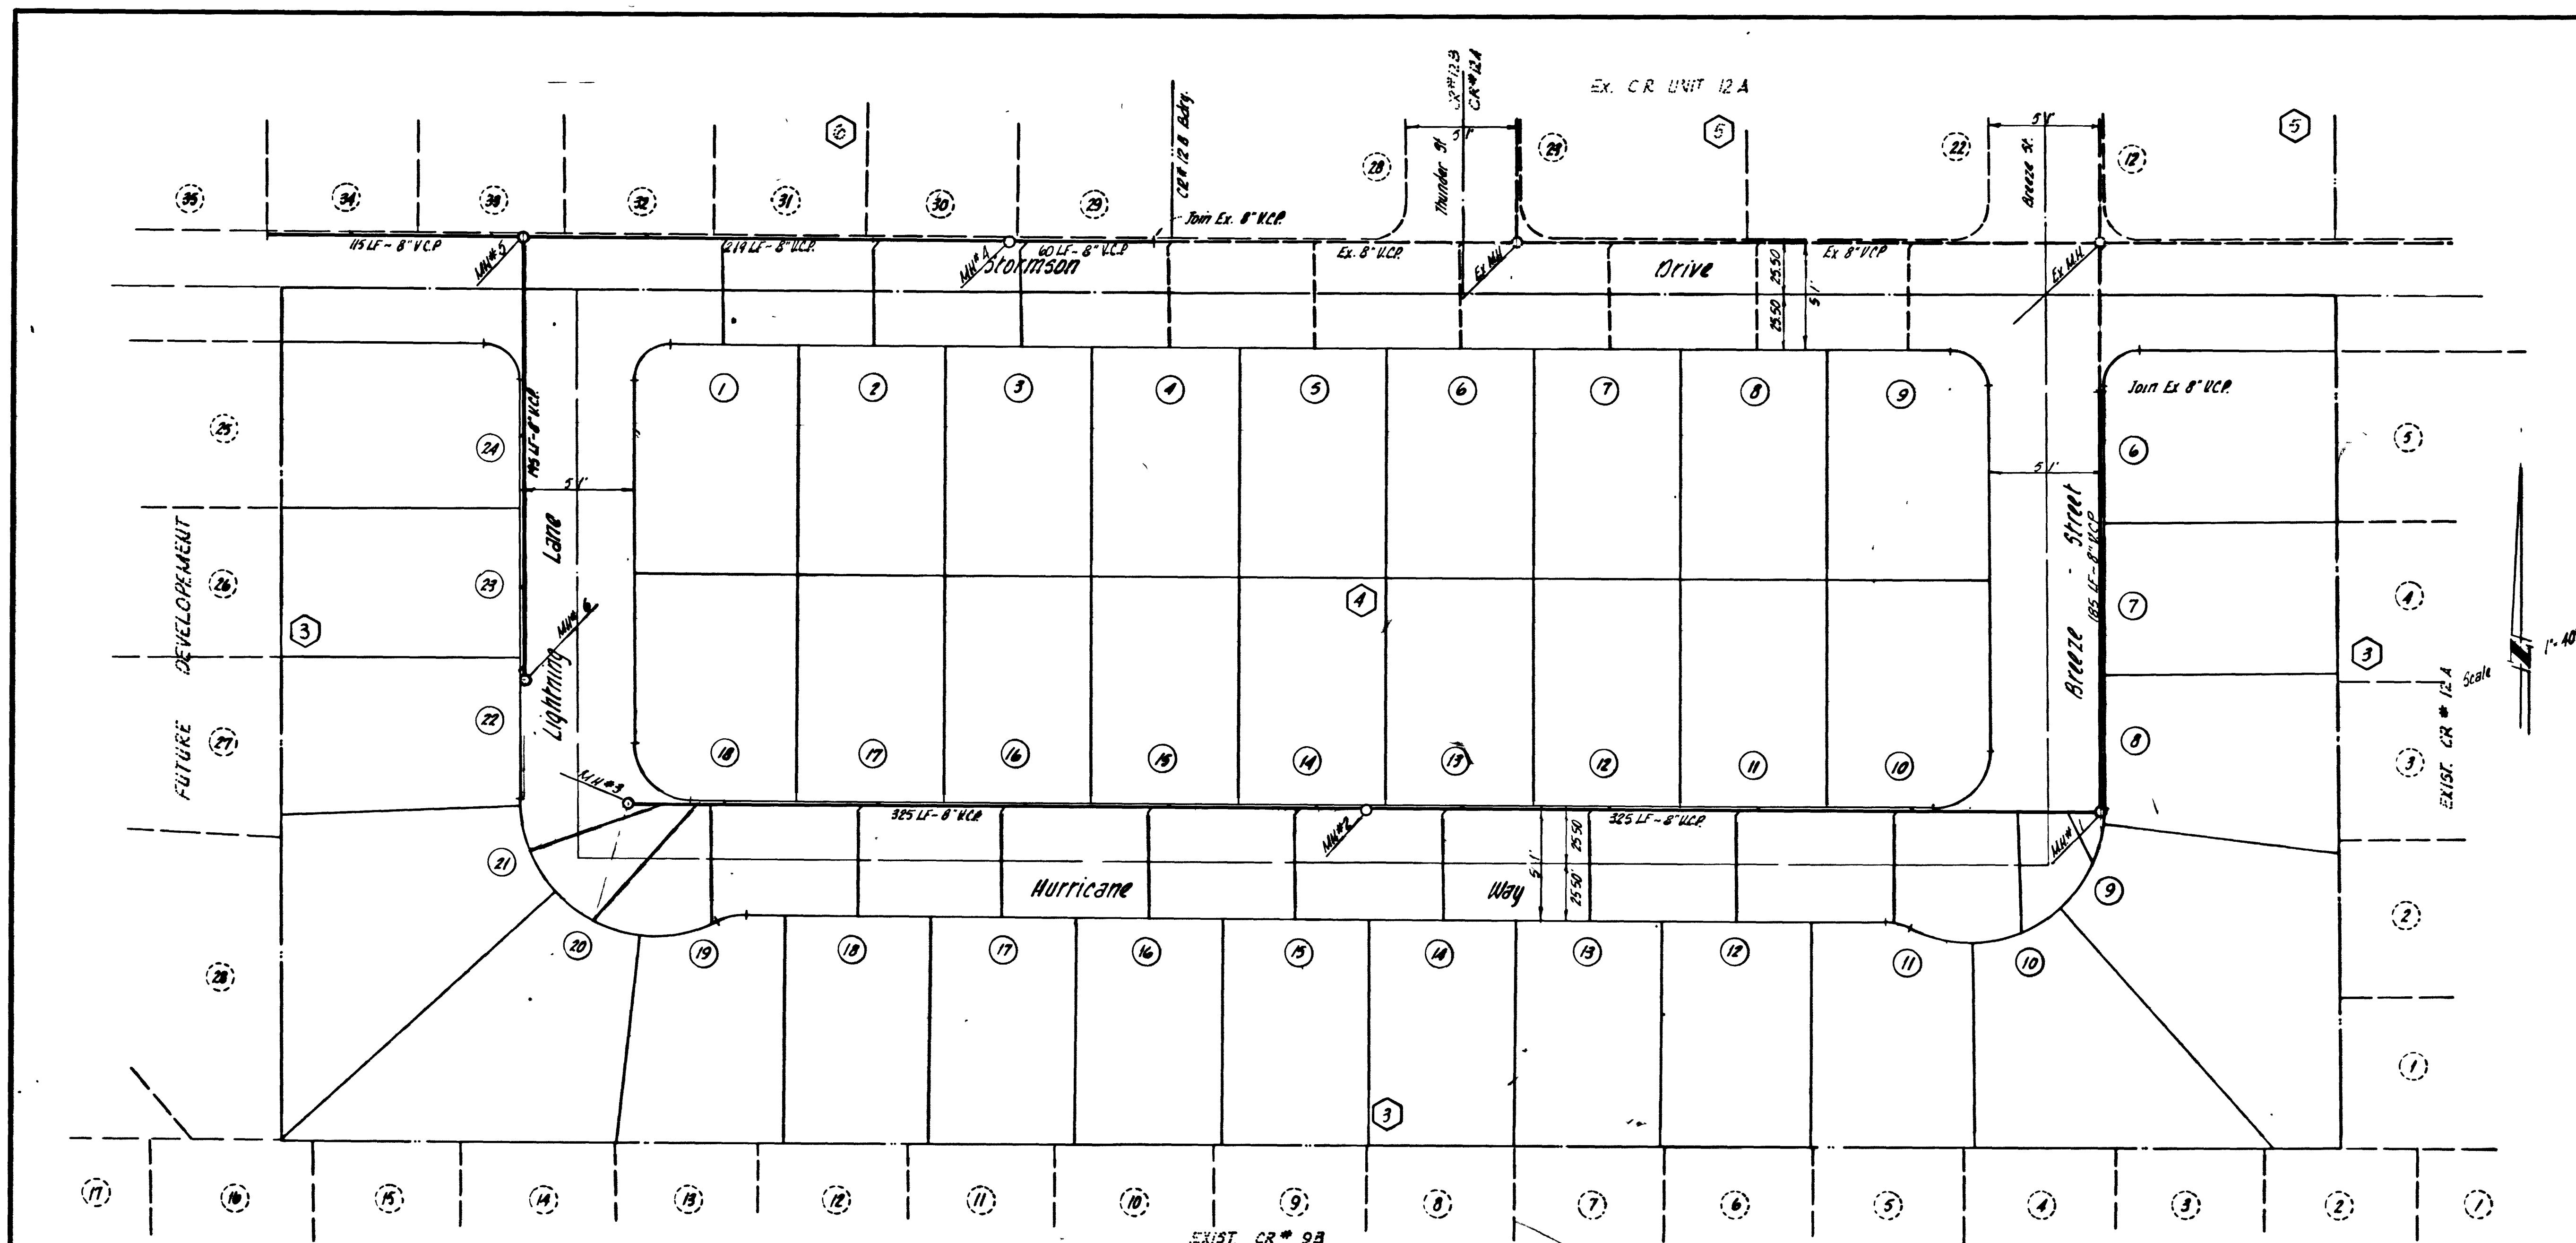

General Notes:

1. House services shall comply with Western Plumbing Code as the separation distance.
2. All houses to be served individually as per Section 313 of the Uniform Plumbing Code.
3. Contractor shall furnish the Engineer with As-Built drawing showing the exact location of all house connections.

Approved By:

City Sanitation Superintendent

James Hampton 12/15/75
Las Vegas City Engineer Date

Las Vegas Field Engineer

W. J. Duden 11/24/75
District Health Department Date

Estimate of Quantities:

8" VCP Sewer Main	1420 LF
Standard Manholes	1 Ea.
Off-set Manholes	5 Ea.
4" VCP Laterals	100 LF
4" "Wye" Connections	37 Ea.


Submitted By:

Charles R. Johnson 10/21/75
Charles R. Johnson R.P.E. # 3005 Date

VTU CONSULTING ENGINEERS & PLANNERS 2209 PARADISE ROAD LAS VEGAS, NEVADA 89103 (702) 735-0327				
Charleston Rainbow Unit No. 12C Master Sewer Plan				
SCALE:	WO NO.	DATE	SHEET	OF
HORIZ. 1"=40'	DES.	10/21/75	4	7
VERT. 1/4"=1'	CHK.	REV.		

3714

1307Y-1055-12C

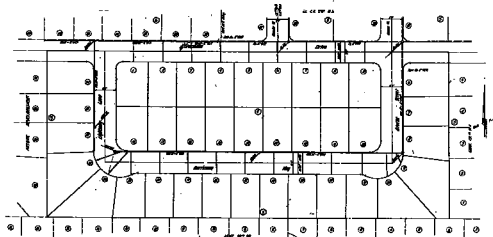










