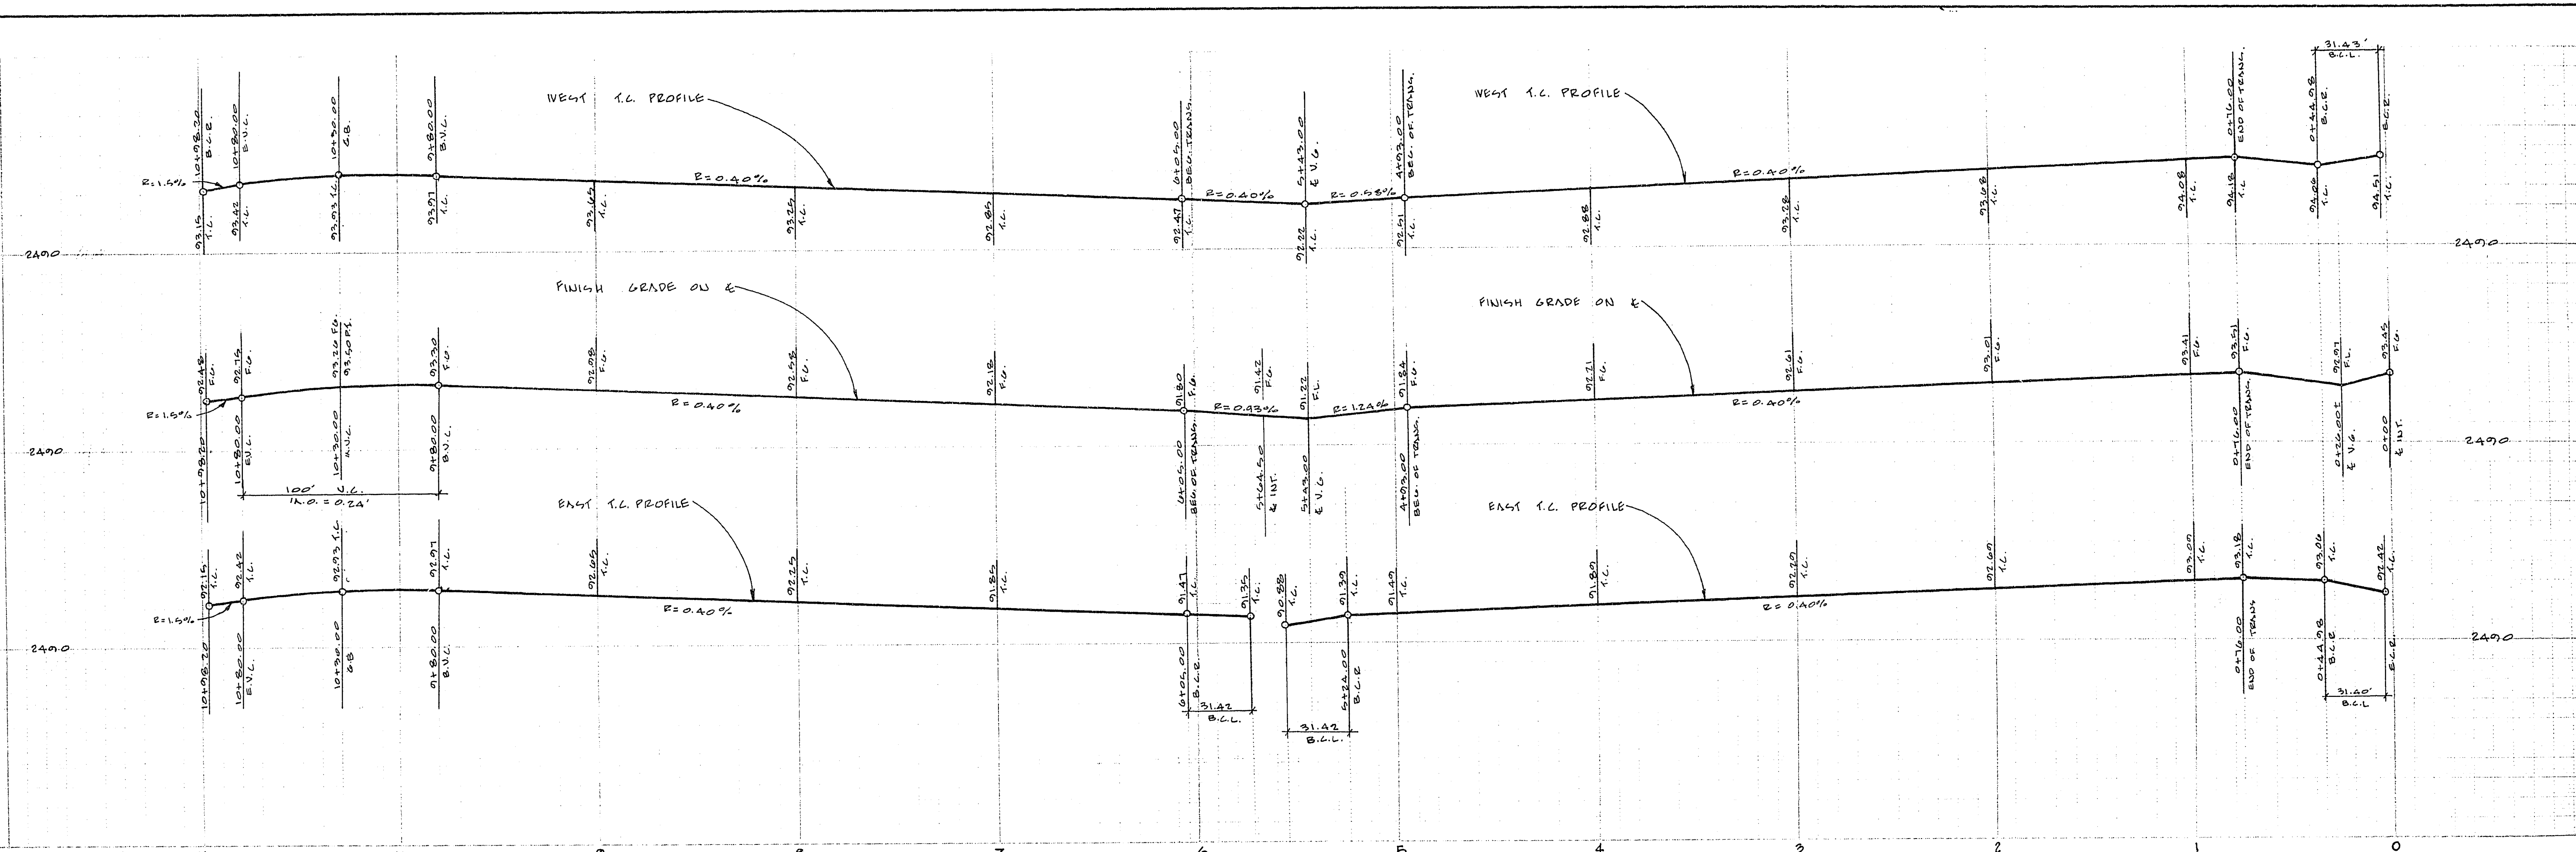


FOR CONTINUATION
See sheet No. 3

CURVE DATA			
Sta.	Curve	Grade	Station
1	00-01-53	20.00	31.43
2	01-53-01	20.00	31.40
3	01-53-00	20.00	31.42

APPROVED BY:

5/24/75 *[Signature]* DATE 5/24/75

LAS VEGAS CITY ENG.

LAS VEGAS FIELD ENG.

SUBMITTED BY:

Charley E. Johnson June 3, 1974

CHARLEY E. JOHNSON R.P.E. 3005 DATE

CONSULTING ENGINEERS • PLANNERS 2209 PARADISE ROAD, LAS VEGAS, NEVADA 89105 (702) 735-0227			
CHARLESTON RAINBOW UNIT 11-F STREET PLAN & PROFILE ALAN SHEPARD STREET			
SCALE:	WO NO. 1006-11F	DATE 6/3/74	SHEET
HORIZ: 1" = 40'	DES.	REV.	4
VERT: 1" = 4'	CHK.	REV.	10