
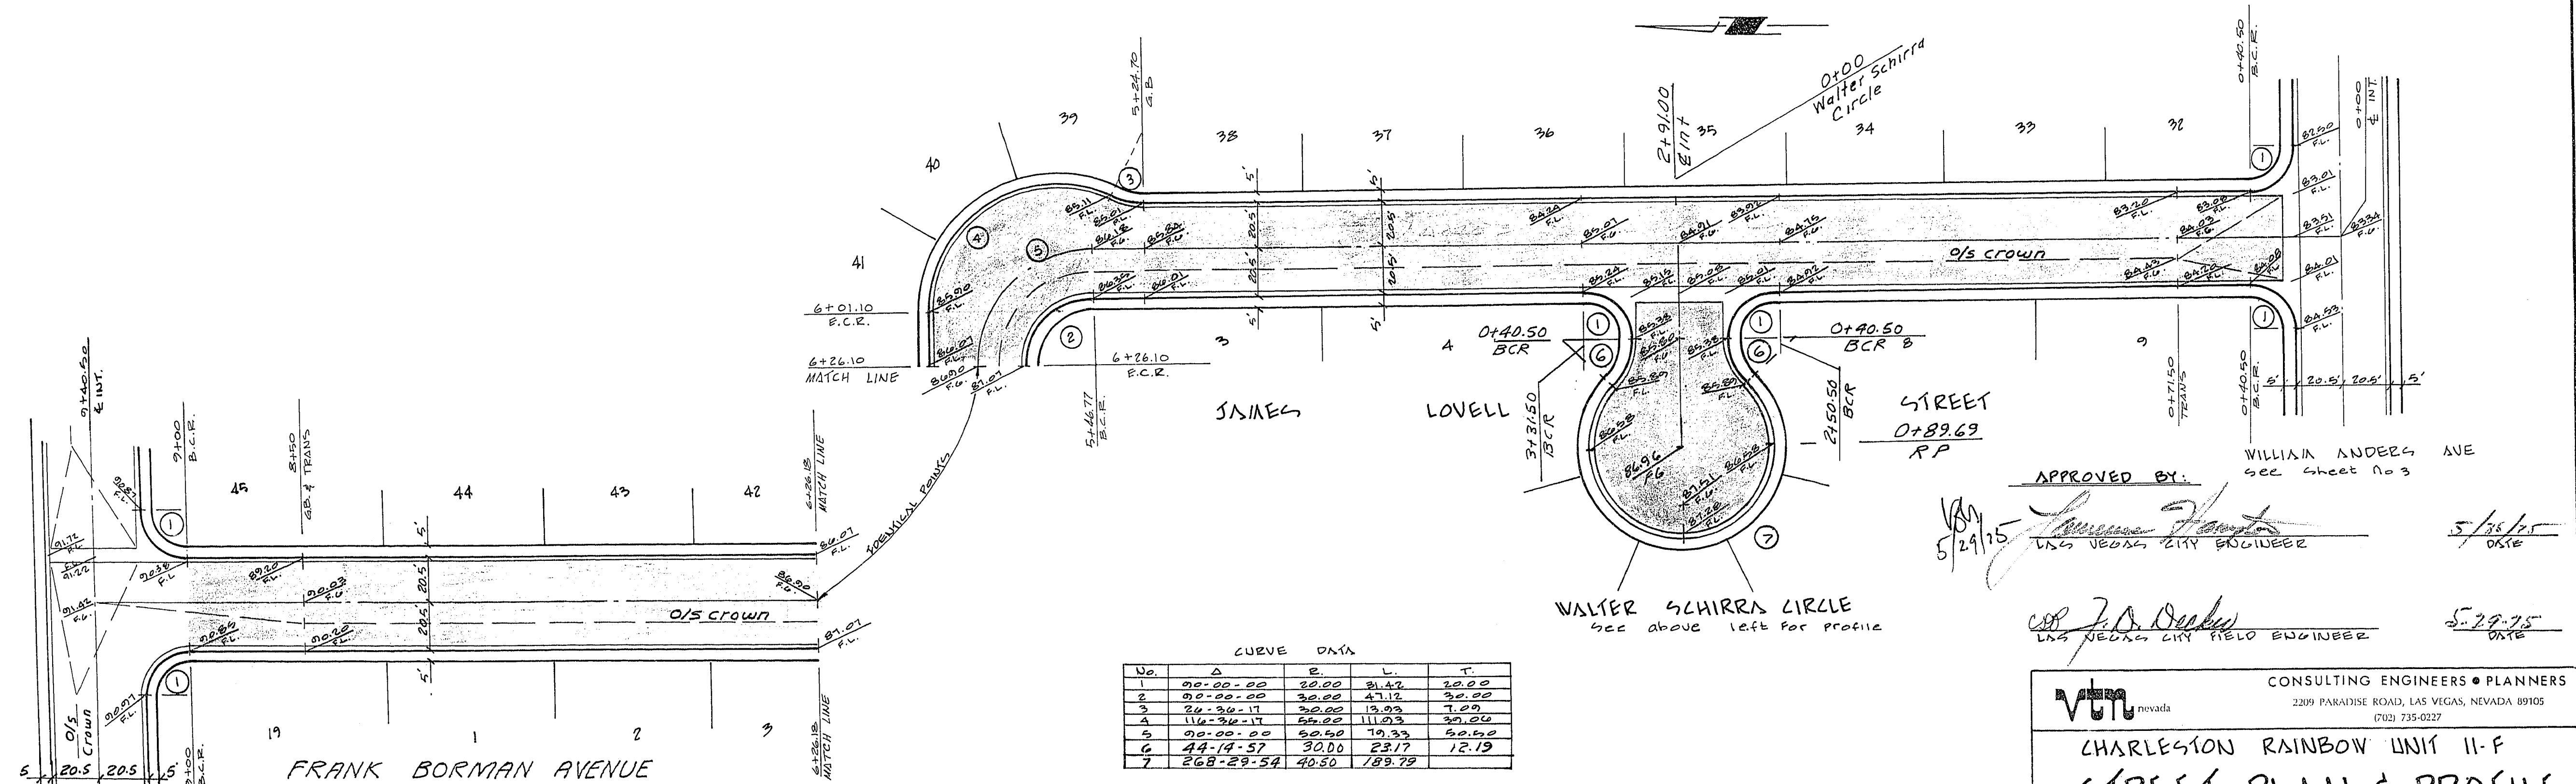


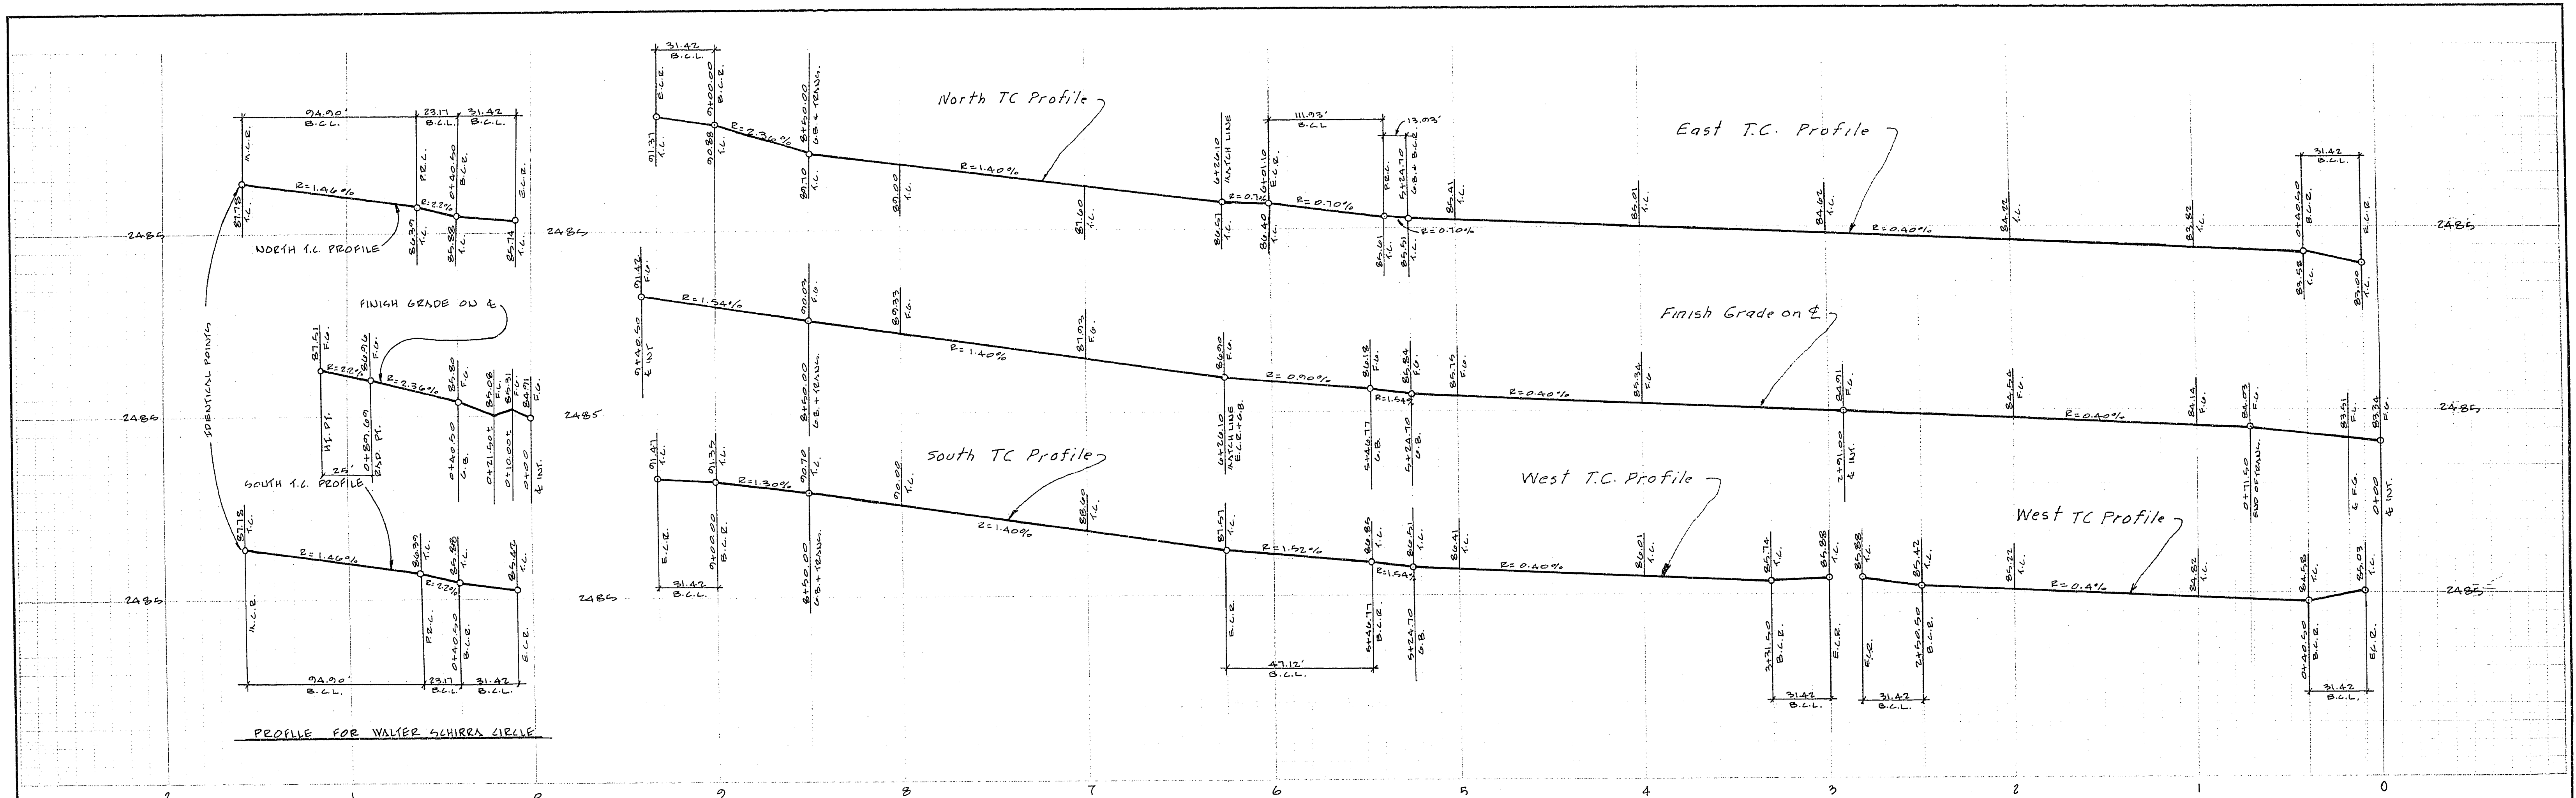

No.	Δ	E	L	T
1	90-00-00	20.00	31.42	20.00
2	90-00-00	20.00	47.12	20.00
3	20-30-17	20.00	13.93	7.09
4	116-30-17	20.00	110.93	20.00
5	90-00-00	20.00	79.33	20.00
6	44-14-57	30.00	23.17	12.19
7	268-28-54	40.00	183.72	

ALAN SHEPARD
See Sheet. 4

SUBMITTED BY:

Charley R. Johnson
L.V.E. # 3005

June 3, 1974
DATE

APPROVED BY:

WILLIAM ANDERSON
LAS VEGAS CITY ENGINEER

5/31/75
DATE

5-29-75
DATE

CONSULTING ENGINEERS • PLANNERS 2209 PARADISE ROAD, LAS VEGAS, NEVADA 89105 (702) 735-0227			
CHARLESTON RAINBOW UNIT II-F STREET PLAN & PROFILE FRANK BORMAN AVE. JAMES LOVELL ST. WALTER SCHIRRA CIRCLE			
SCALE:	W.O. NO. 1000-11-F	DATE 6/3/74	SHEET OF
HORIZ: 1" = 40'	DES.	REV.	5 10
VERT: 1" = 4'	CHK.	REV.	