


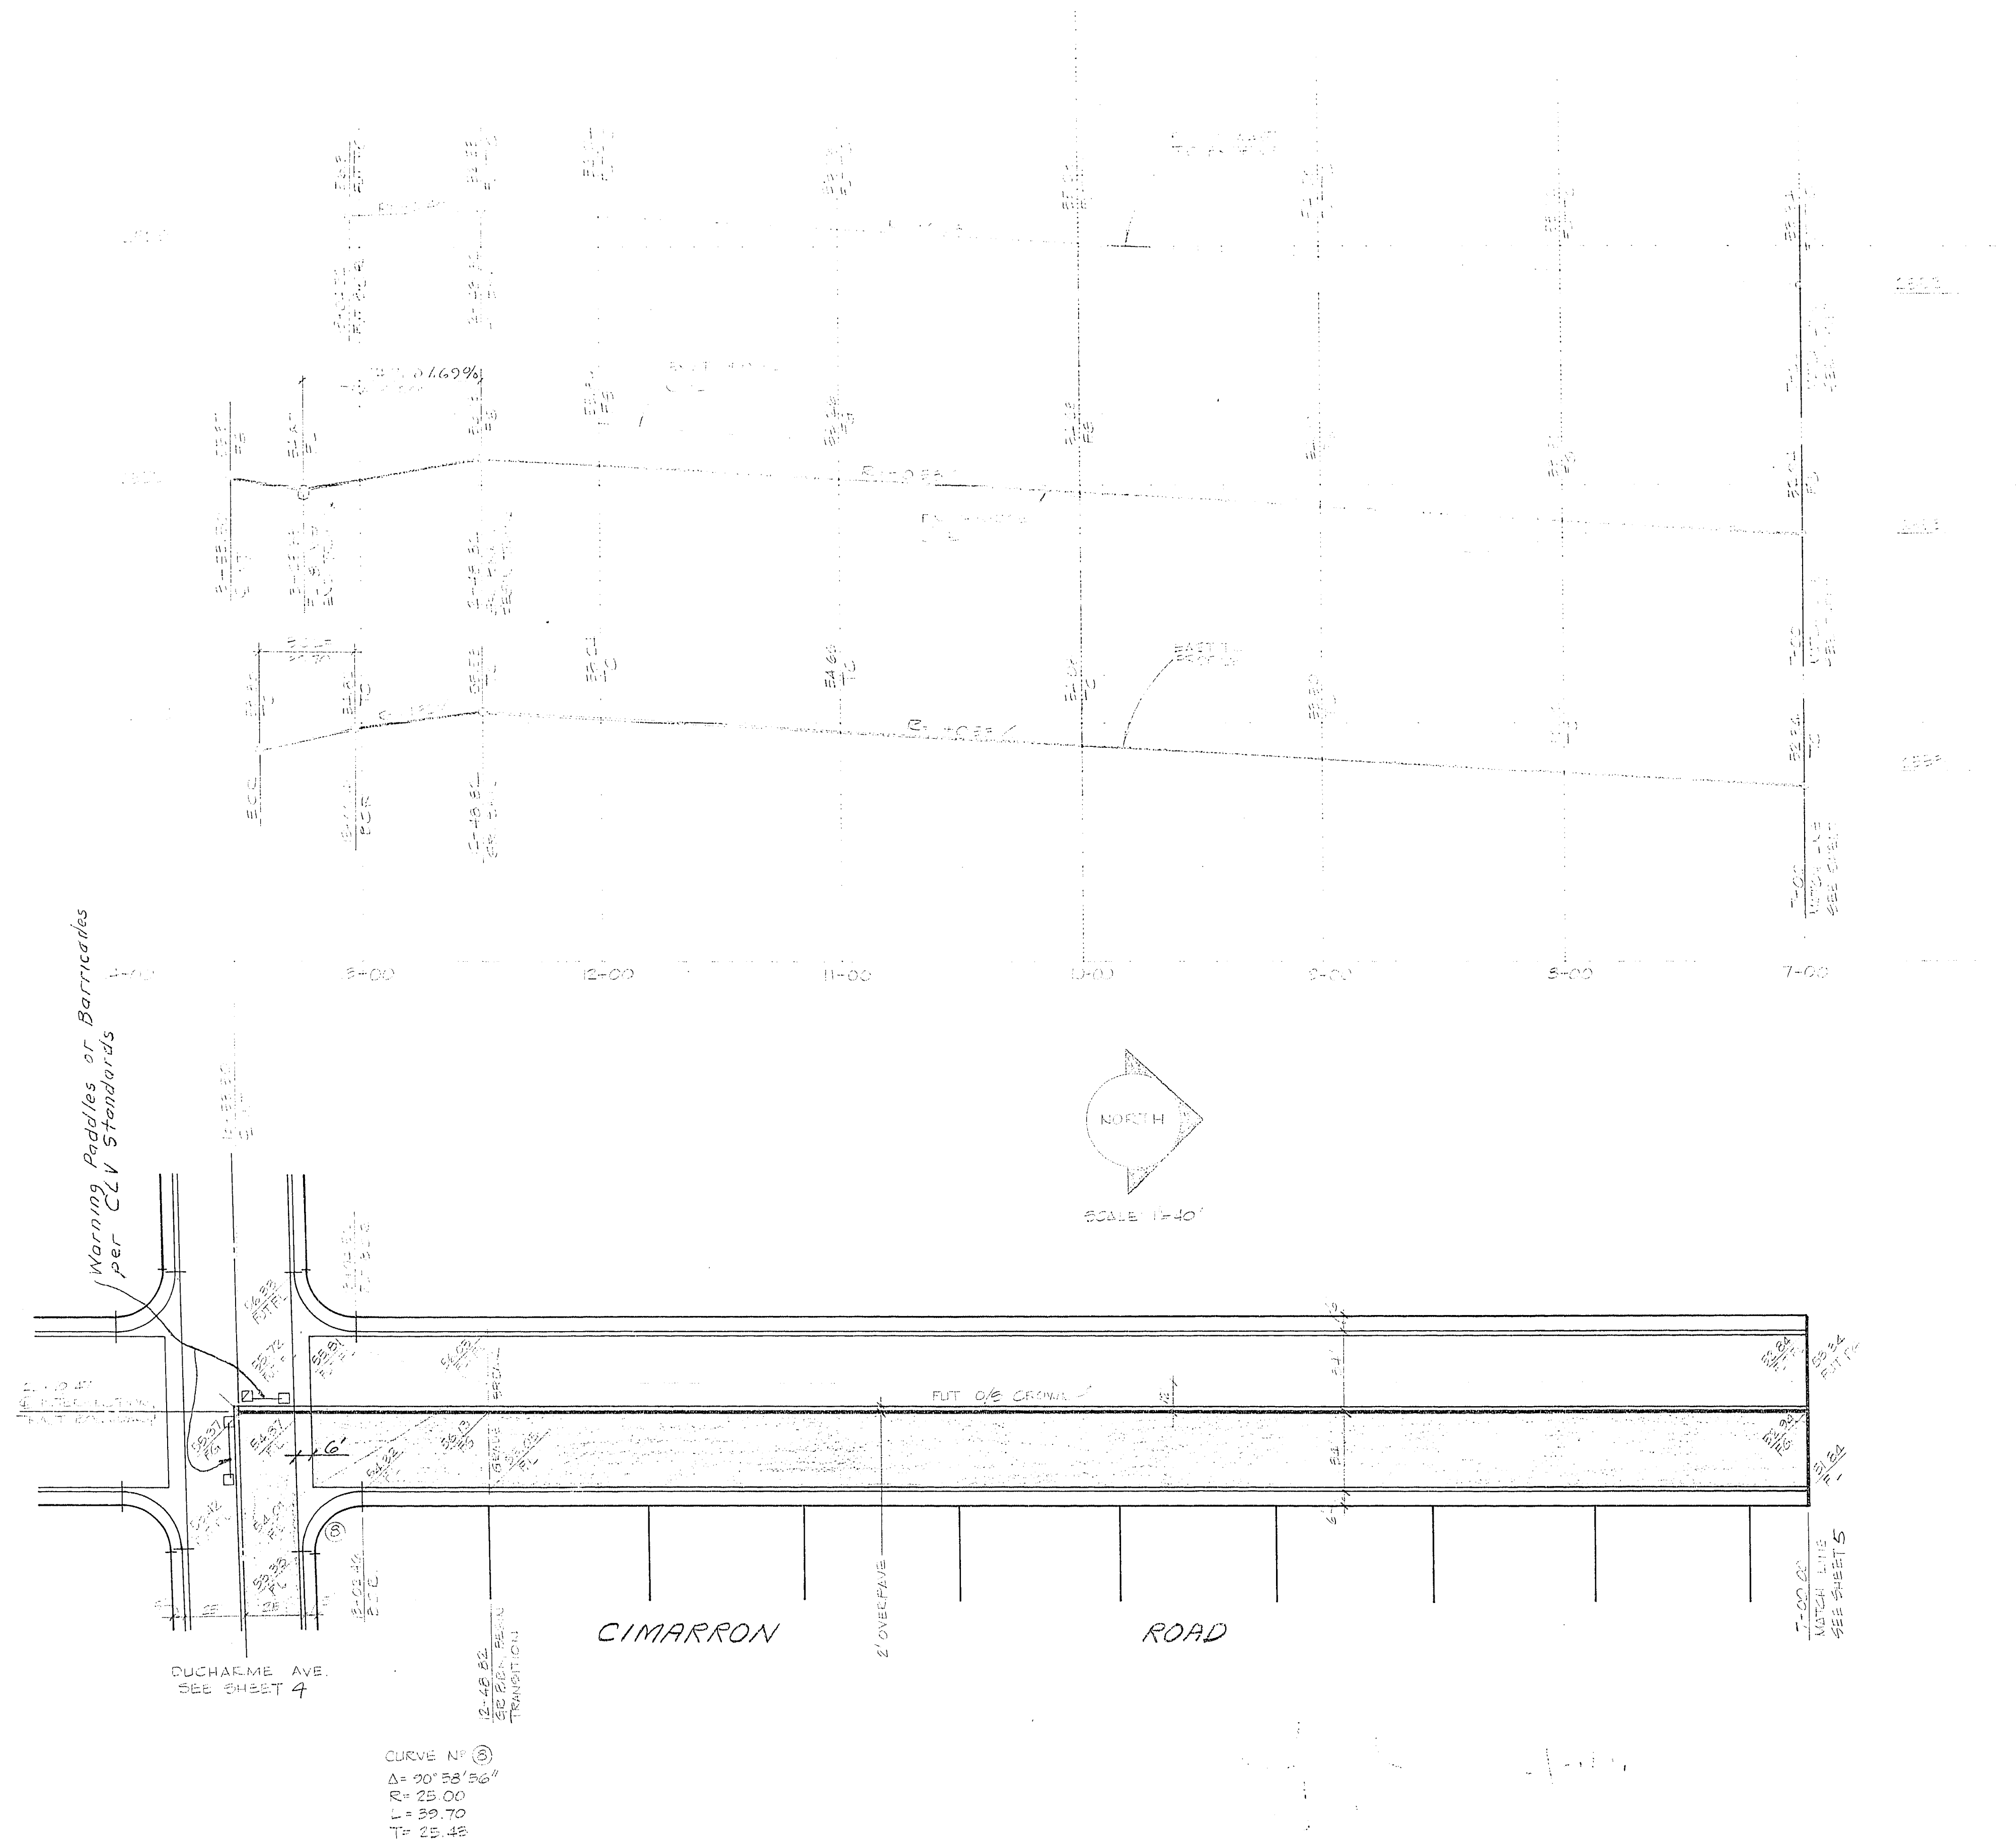

APPROVED

CLV CITY ENGINEER *[Signature]* 6/28/79 DATE

CLV FIELD OPERATIONS ENGINEER *[Signature]* 6/28/79 DATE

CLV QUALITY CONTROL ENGINEER *[Signature]* 6-28-79 DATE


CLV TRAFFIC ENGINEER *[Signature]* 6-26-79 DATE

SUBMITTED BY

CHARLEY R. JOHNSON 12/28/78 DATE

CHARLEY R. JOHNSON, P.E.
NEVADA CERTIFICATE NO. 2005

CONSULTING ENGINEERS & PLANNERS					
CHARLESTON RAINBOW - UNIT 17D					
STREET PLAN & PROFILE					
CIMARRON ROAD					
SCALE	1"=40'	WO NO	1066-17D	DATE	12/28/78
HORIZ		DES	ML	REV	
VERT	1"=4'	CHK		REV	
				SHEET	6
				OF	12

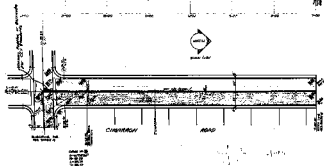

APPROVED
 [Signature]
 1/10/77
 1/10/77
 1/10/77
 1/10/77

SECTION 31

[Signature]
 1/10/77
 1/10/77

VPM CHARLESTON RANDOLPH UNIT LTD STREET PLAN & PROFILE CHARTERED ROAD	
Date 1/10/77	Name [Name]
Title [Title]	[Other Information]