
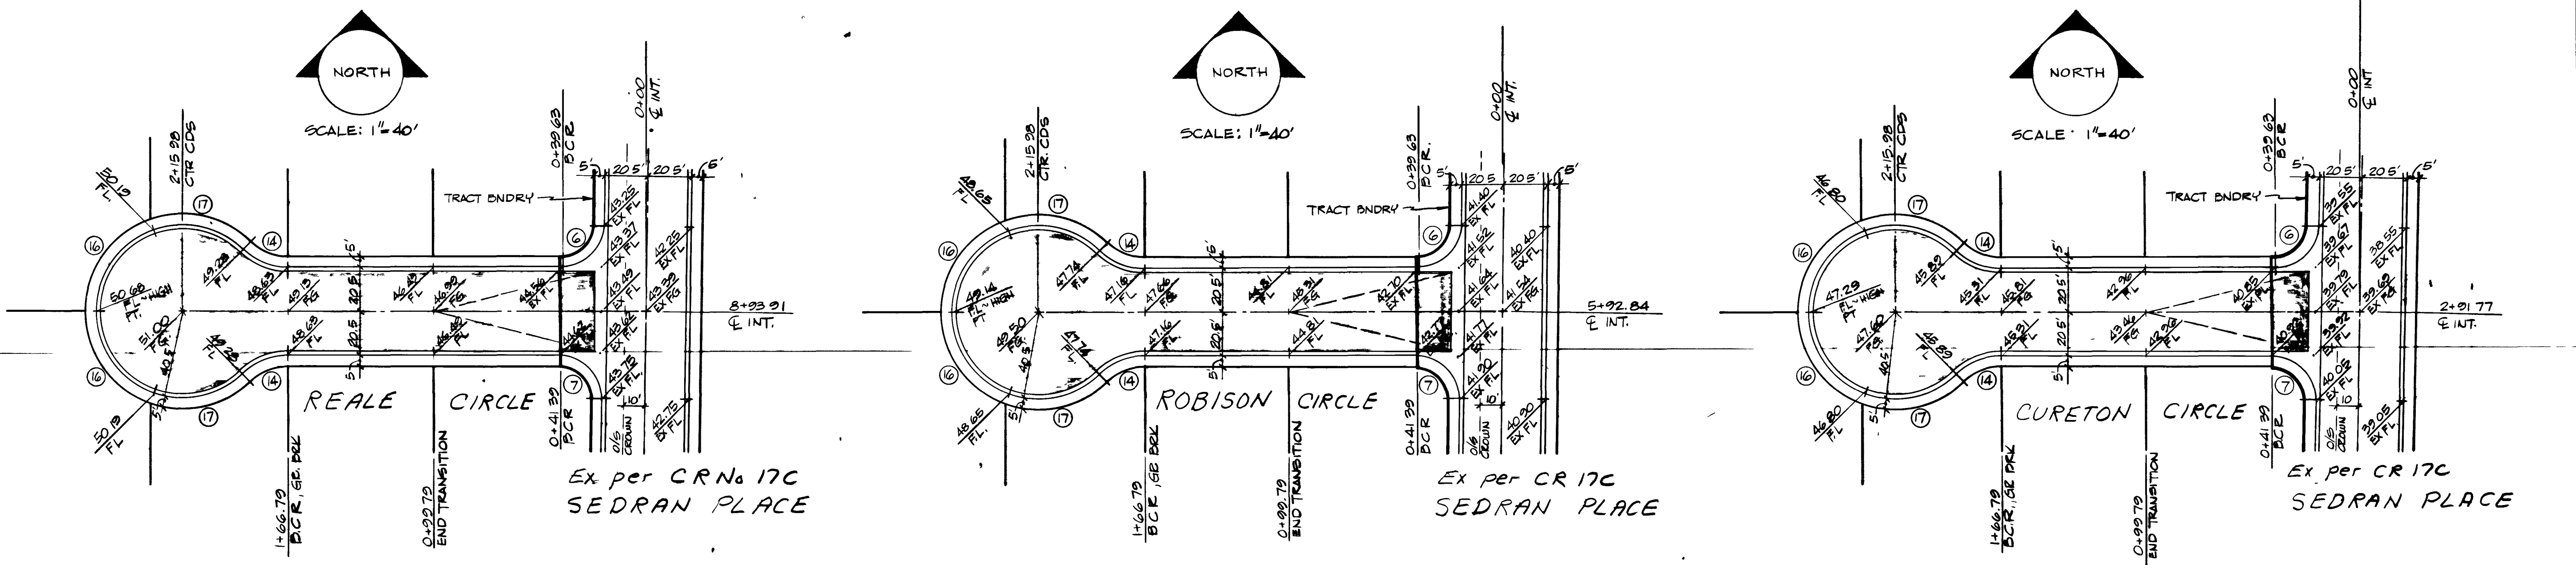


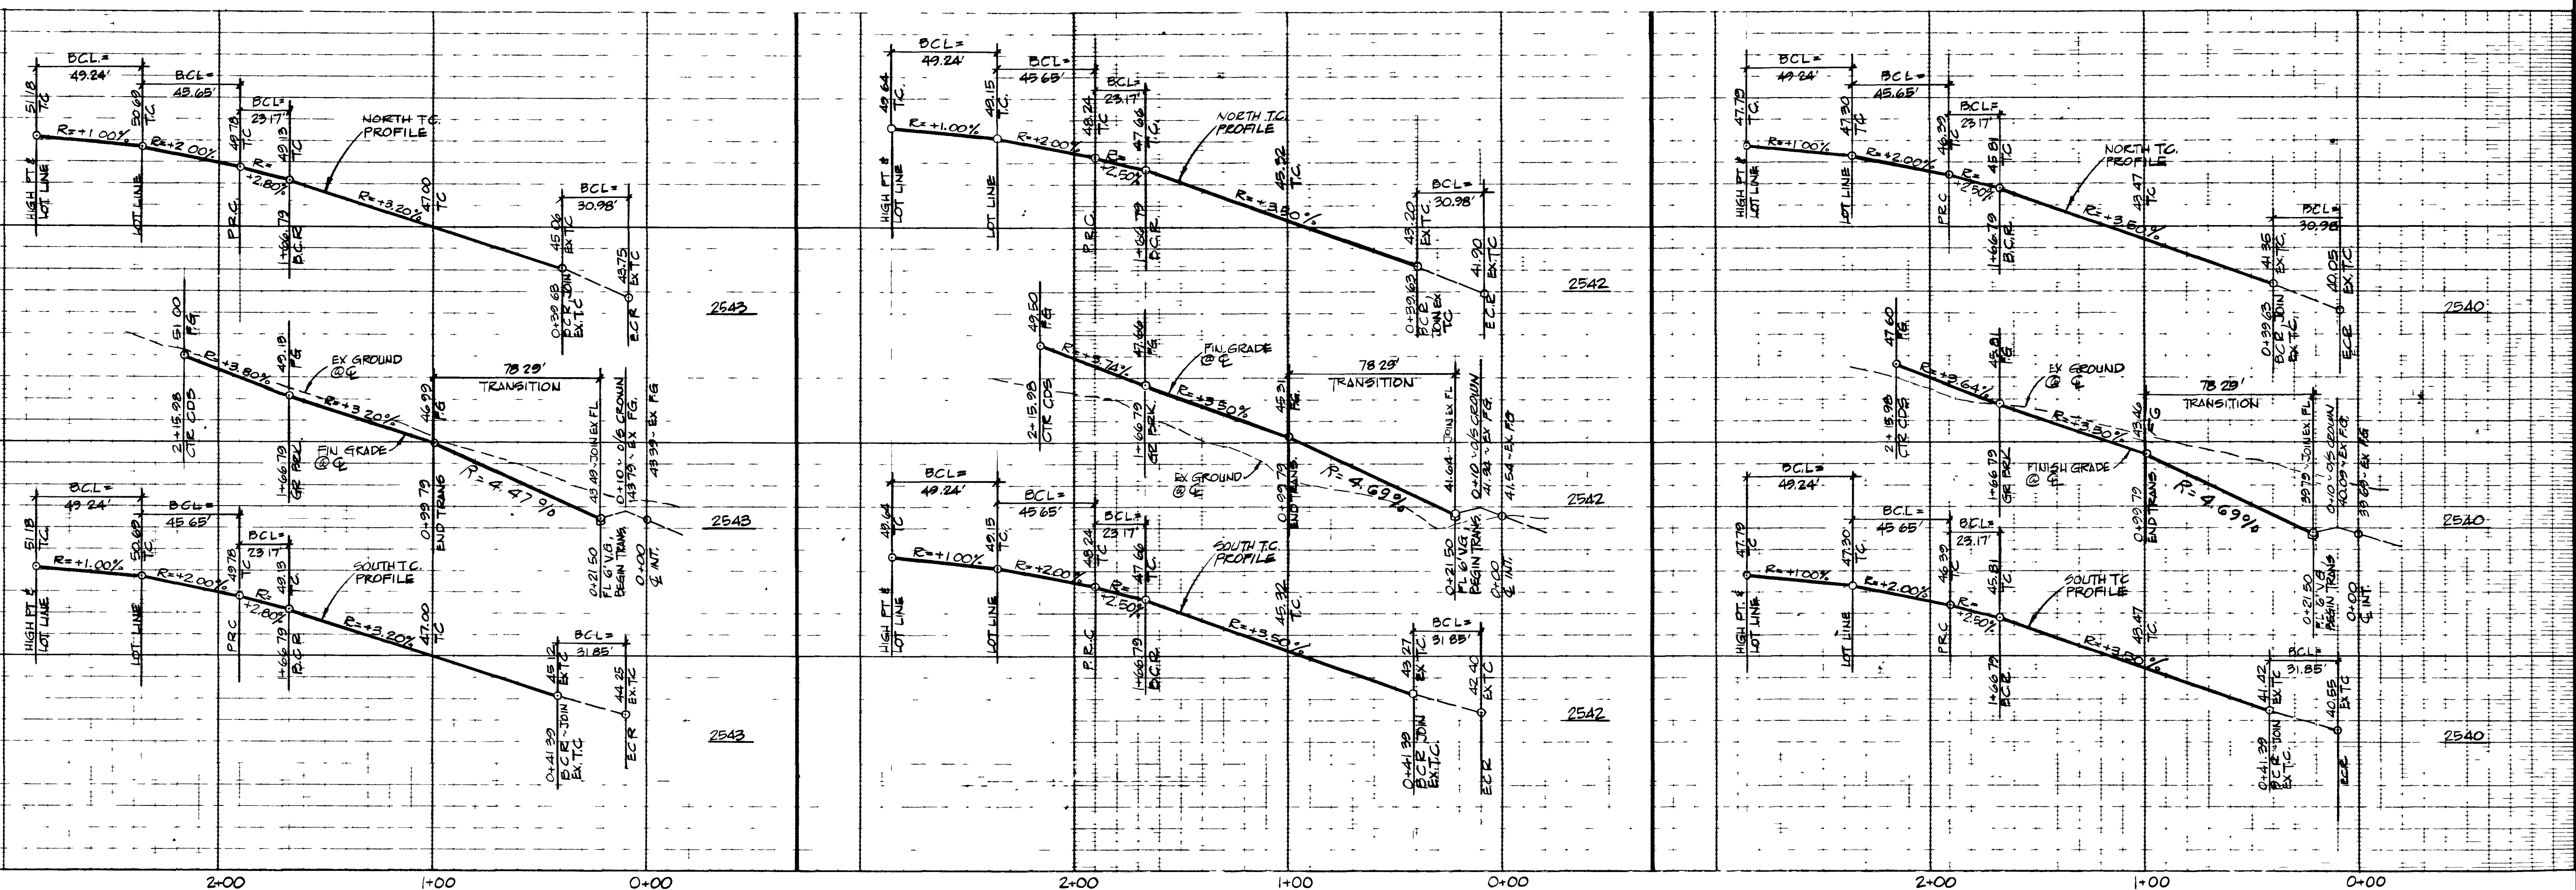

CURVE TABLE

NO	A	R	L	T
6	88°45'16"	20.00	30.98	19.56
7	71°14'44"	20.00	31.85	20.44
14	44°14'57"	30.00	23.17	12.20
16	69°39'32"	40.50	49.24	28.18
17	64°34'40"	40.50	49.65	25.59

APPROVED
 CLV CITY ENGINEER
 CLV FIELD OPERATIONS ENGINEER
 CLV QUALITY CONTROL ENGINEER
 CLV TRAFFIC ENGINEER

6/27/79
 DATE
 DATE
 DATE
 DATE

SUBMITTED BY:
 CHARLEY R. JOHNSON, P.E.
 NEVADA CERTIFICATE NO. 3005

12/28/78
 DATE

CONSULTING ENGINEERS • PLANNERS
 2209 PARADISE ROAD LAS VEGAS NEVADA 89103
 1702 735-0227

CHARLESTON RAINBOW- UNIT 17D
 STREET PLAN & PROFILE
 CURETON CIRCLE
 ROBISON CIRCLE
 REALE CIRCLE





SCALE: HORIZ 1"=40' VERT 1"=4'
 DES. MK. CHK.
 DATE 12/28/78
 REV. REV.
 SHEET 7 OF 12

(M)

JUN 28 1980

3784

10781055-17D

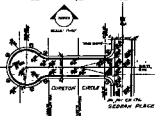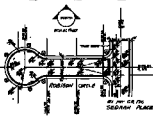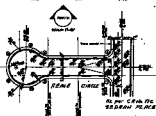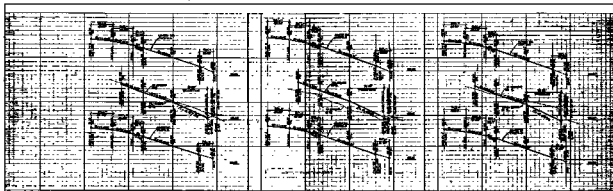


 6/2/77



