

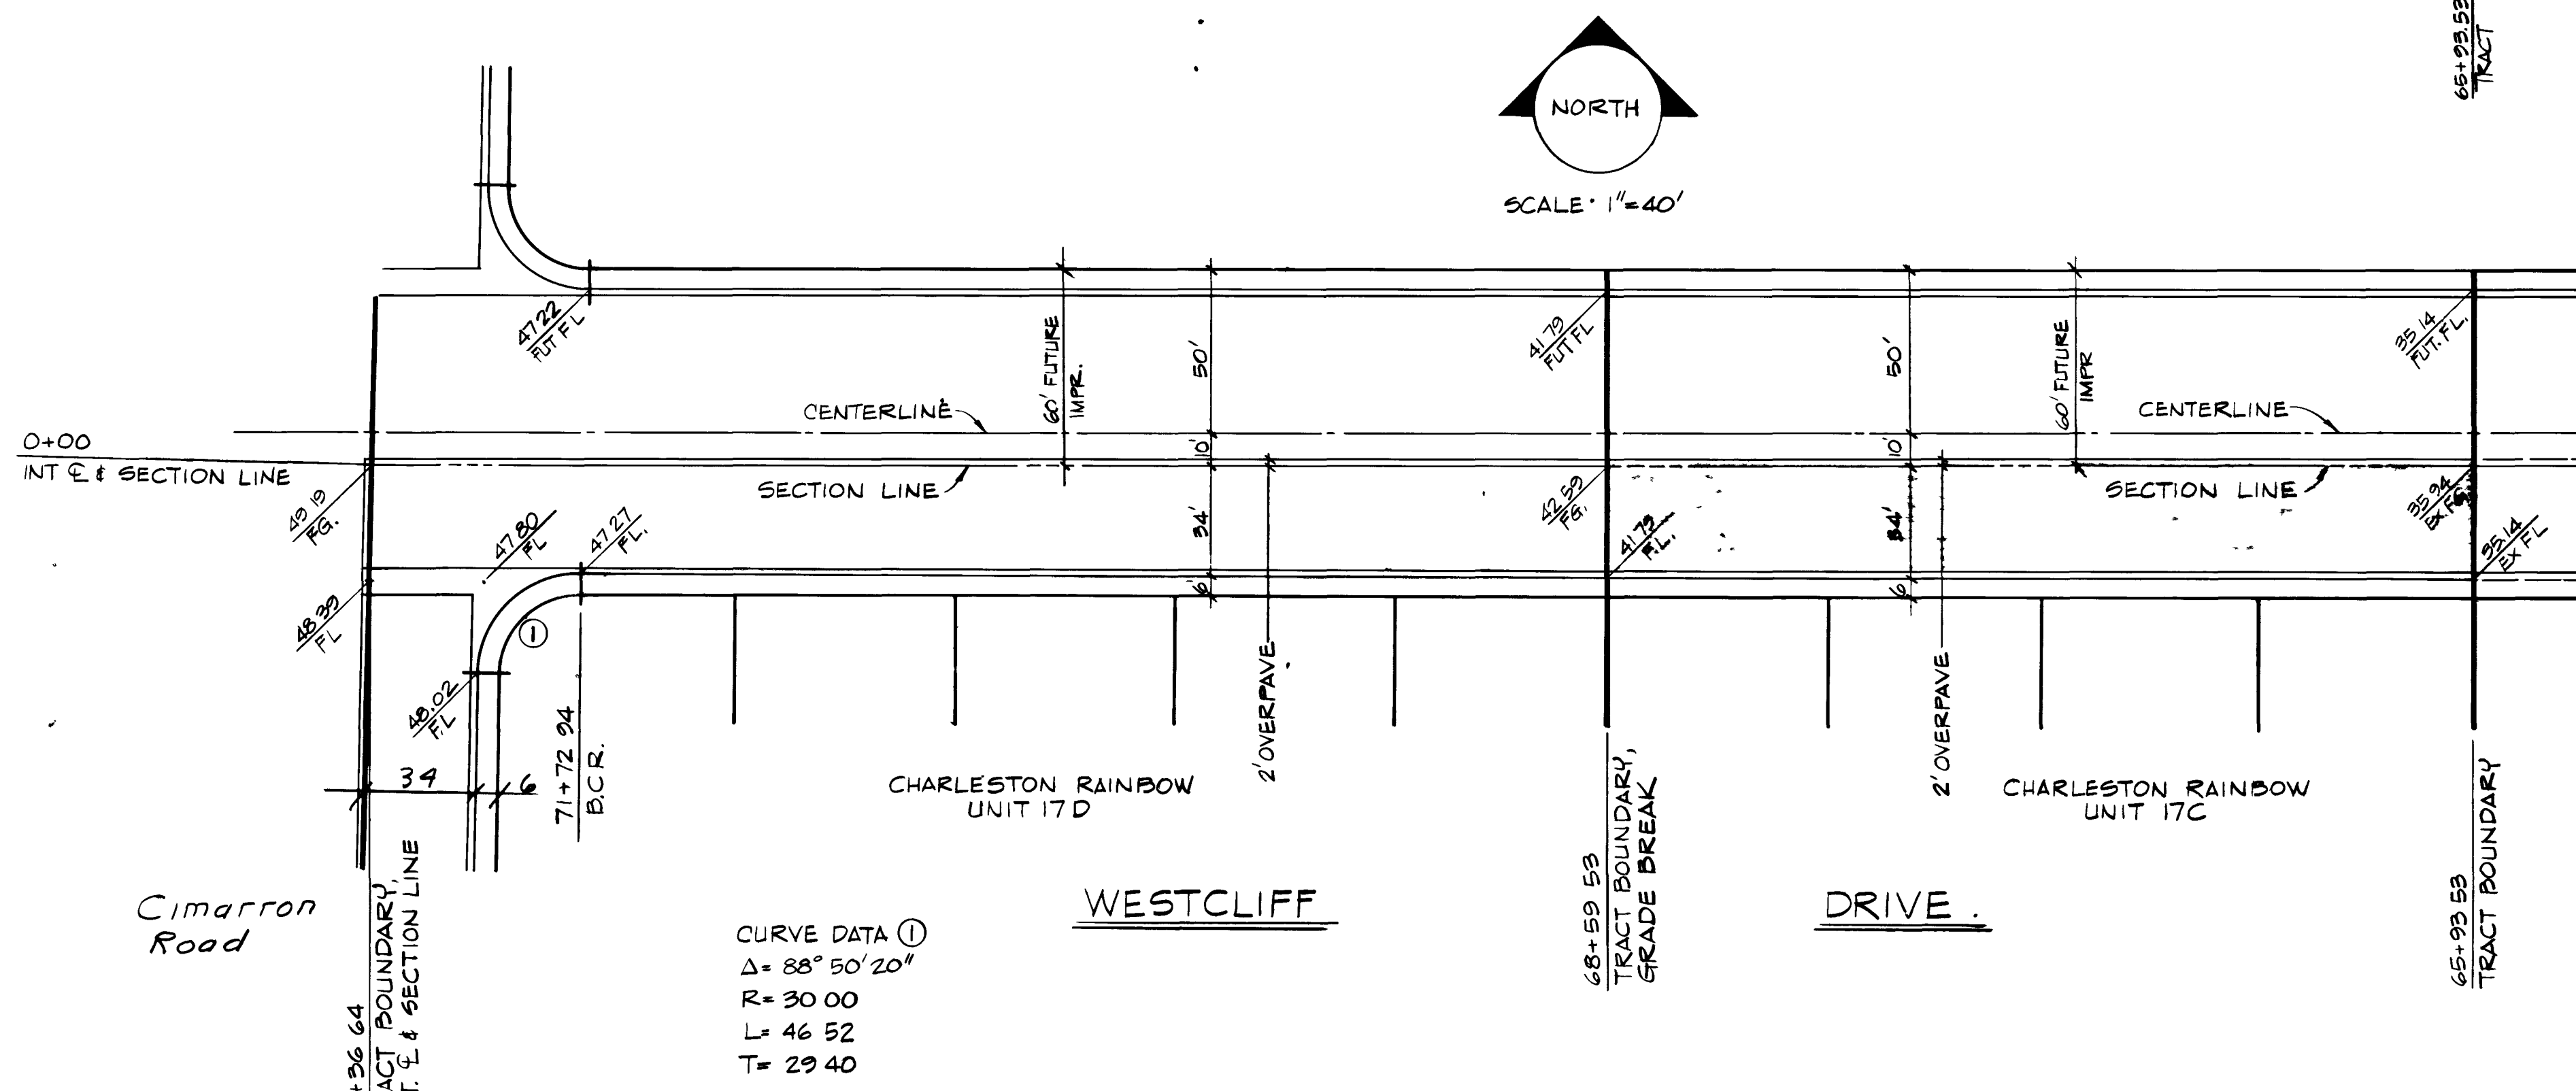


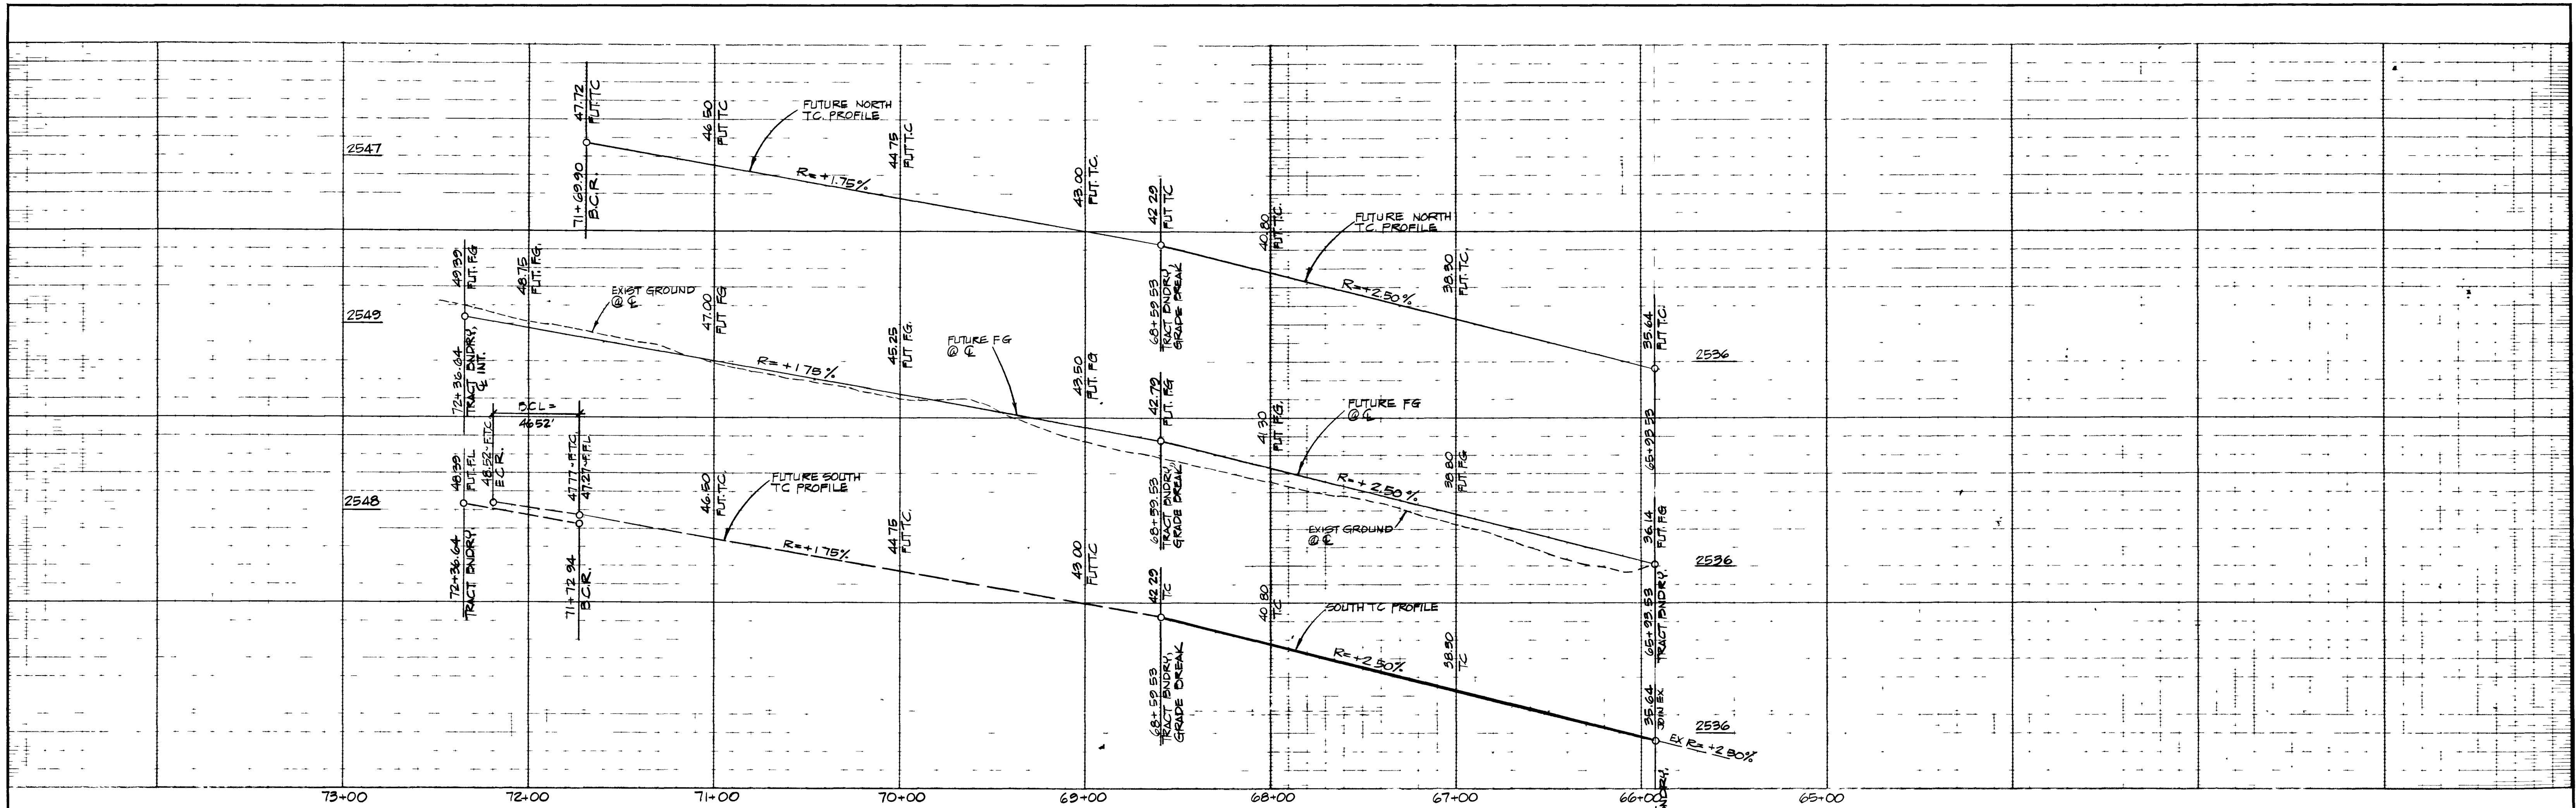


CURVE DATA ①
 $\Delta = 88^\circ 50' 20''$
 $R = 30.00$
 $L = 46.52$
 $T = 29.40$

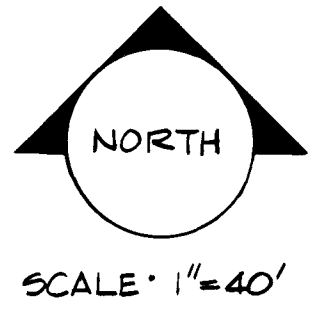

APPROVED
 [Signature]
 CLV CITY ENGINEER
 DATE 6/27/79
 N/A
 CLV FIELD OPERATIONS ENGINEER
 DATE
 [Signature] E.J. WOLF
 CLV QUALITY CONTROL ENGINEER
 DATE 6-27-79
 [Signature]
 CLV TRAFFIC ENGINEER
 DATE

SUBMITTED BY:
 [Signature]
 CHARLEY R. JOHNSON, P.E.
 NEVADA CERTIFICATE NO. 3005
 DATE 12/21/78

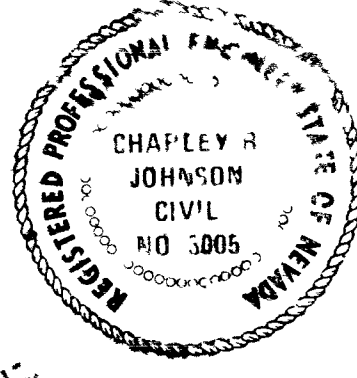

vtm nevada		CONSULTING ENGINEERS • PLANNERS	
2209 PARADISE ROAD LAS VEGAS, NEVADA 89105		(702) 735-0027	
CHARLESTON RAINBOW - UNIT 17C STREET PLAN & PROFILE WESTCLIFF DRIVE			
SCALE:	WO NO 1066-17C	DATE 12/21/78	SHEET 2 OF 10
HORIZ 1"=40'	DES MC	REV	
VERT 1"=4'	CHK	REV	

3798



1074-1055-17C

