
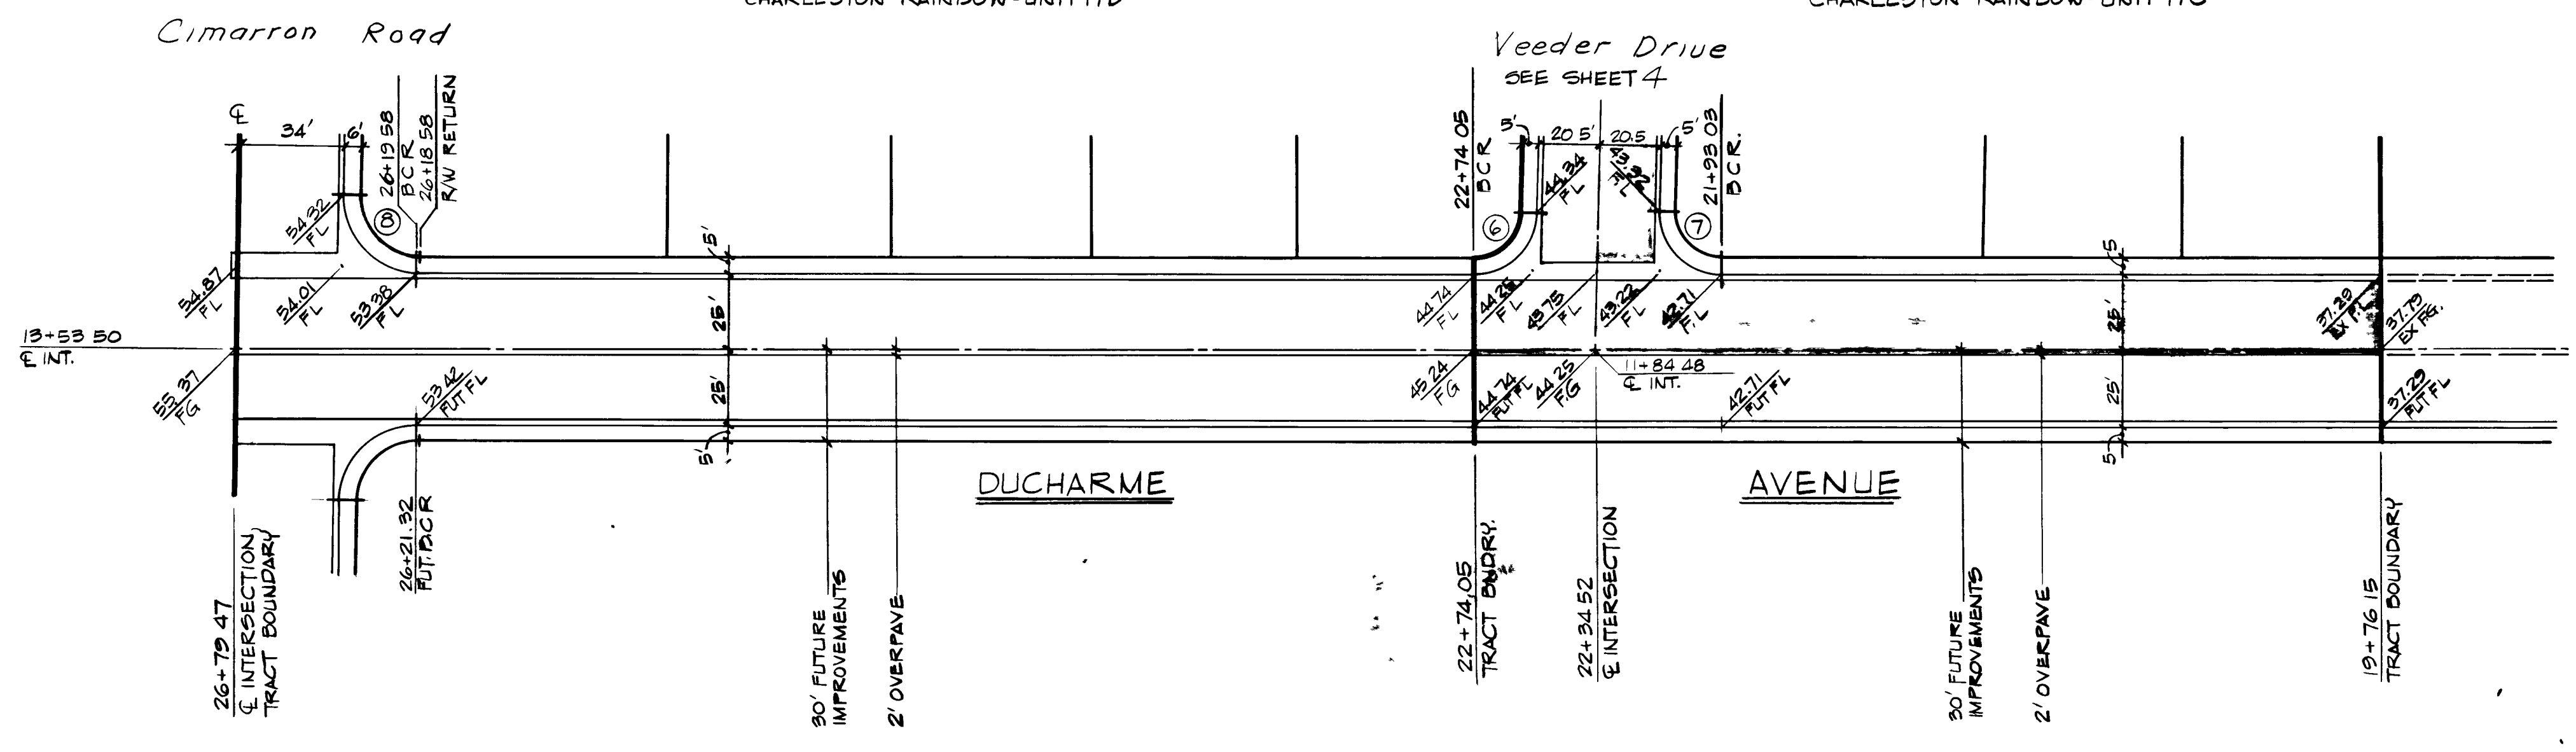
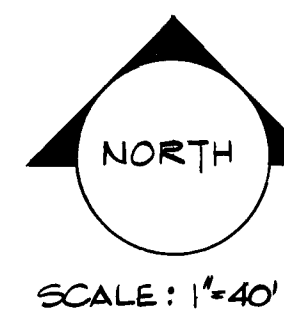


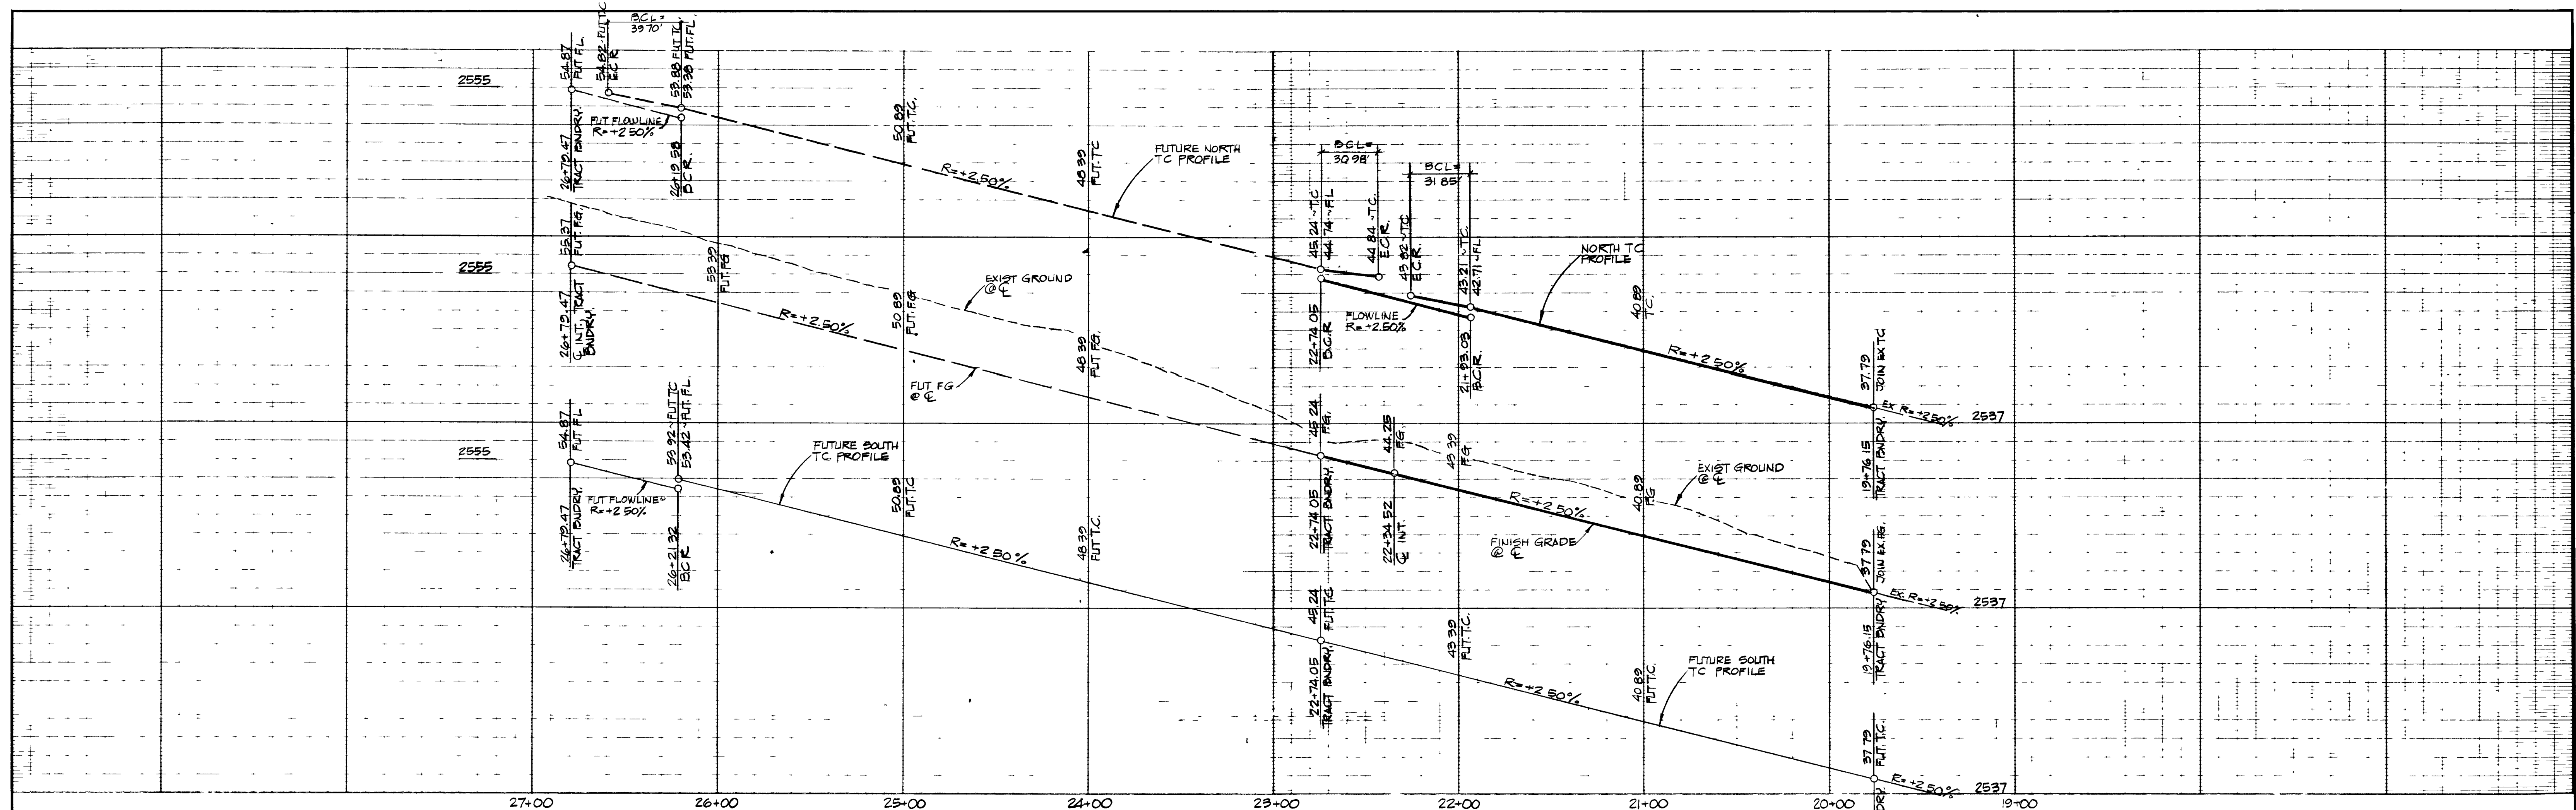

CURVE TABLE				
NO	Δ	R	L	T
6	88°45'16"	20.00	30.98	19.56
7	91°14'44"	20.00	31.85	20.44
8	90°58'56"	25.00	39.70	25.43

APPROVED

 CLV CITY ENGINEER
 DATE 6/27/79

N/A
 CLV FIELD OPERATIONS ENGINEER
 DATE

CLV QUALITY CONTROL ENGINEER
 DATE 6-27-79

CLV TRAFFIC ENGINEER
 DATE 6-26-79

SUBMITTED BY:

 CHARLEY R. JOHNSON, P.E.
 NEVADA CERTIFICATE NO 3005
 DATE 12/21/78

CONSULTING ENGINEERS • PLANNERS
 2209 PARADISE ROAD LAS VEGAS, NEVADA 89105
 (702) 735-0227



CHARLESTON RAINBOW- UNIT 17C
 STREET PLAN & PROFILE
 DUCHARME AVENUE

SCALE:	WO NO 1066-17C	DATE 12/21/78	SHEET	OF
HORIZ 1"=40'	DES 1K	REV	3	10
VERT 1"=4'	CHK	REV		

37097



1074-1055-17C

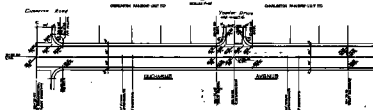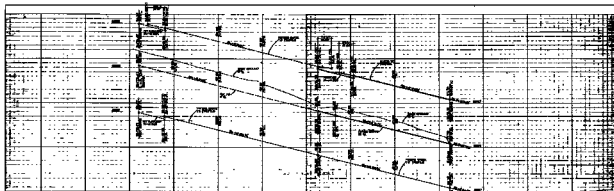

APPROVED
 [Signature]
 [Signature]
 [Signature]
 [Signature]
 [Signature]

SUBMITTED BY
 [Signature]
 [Signature]



