
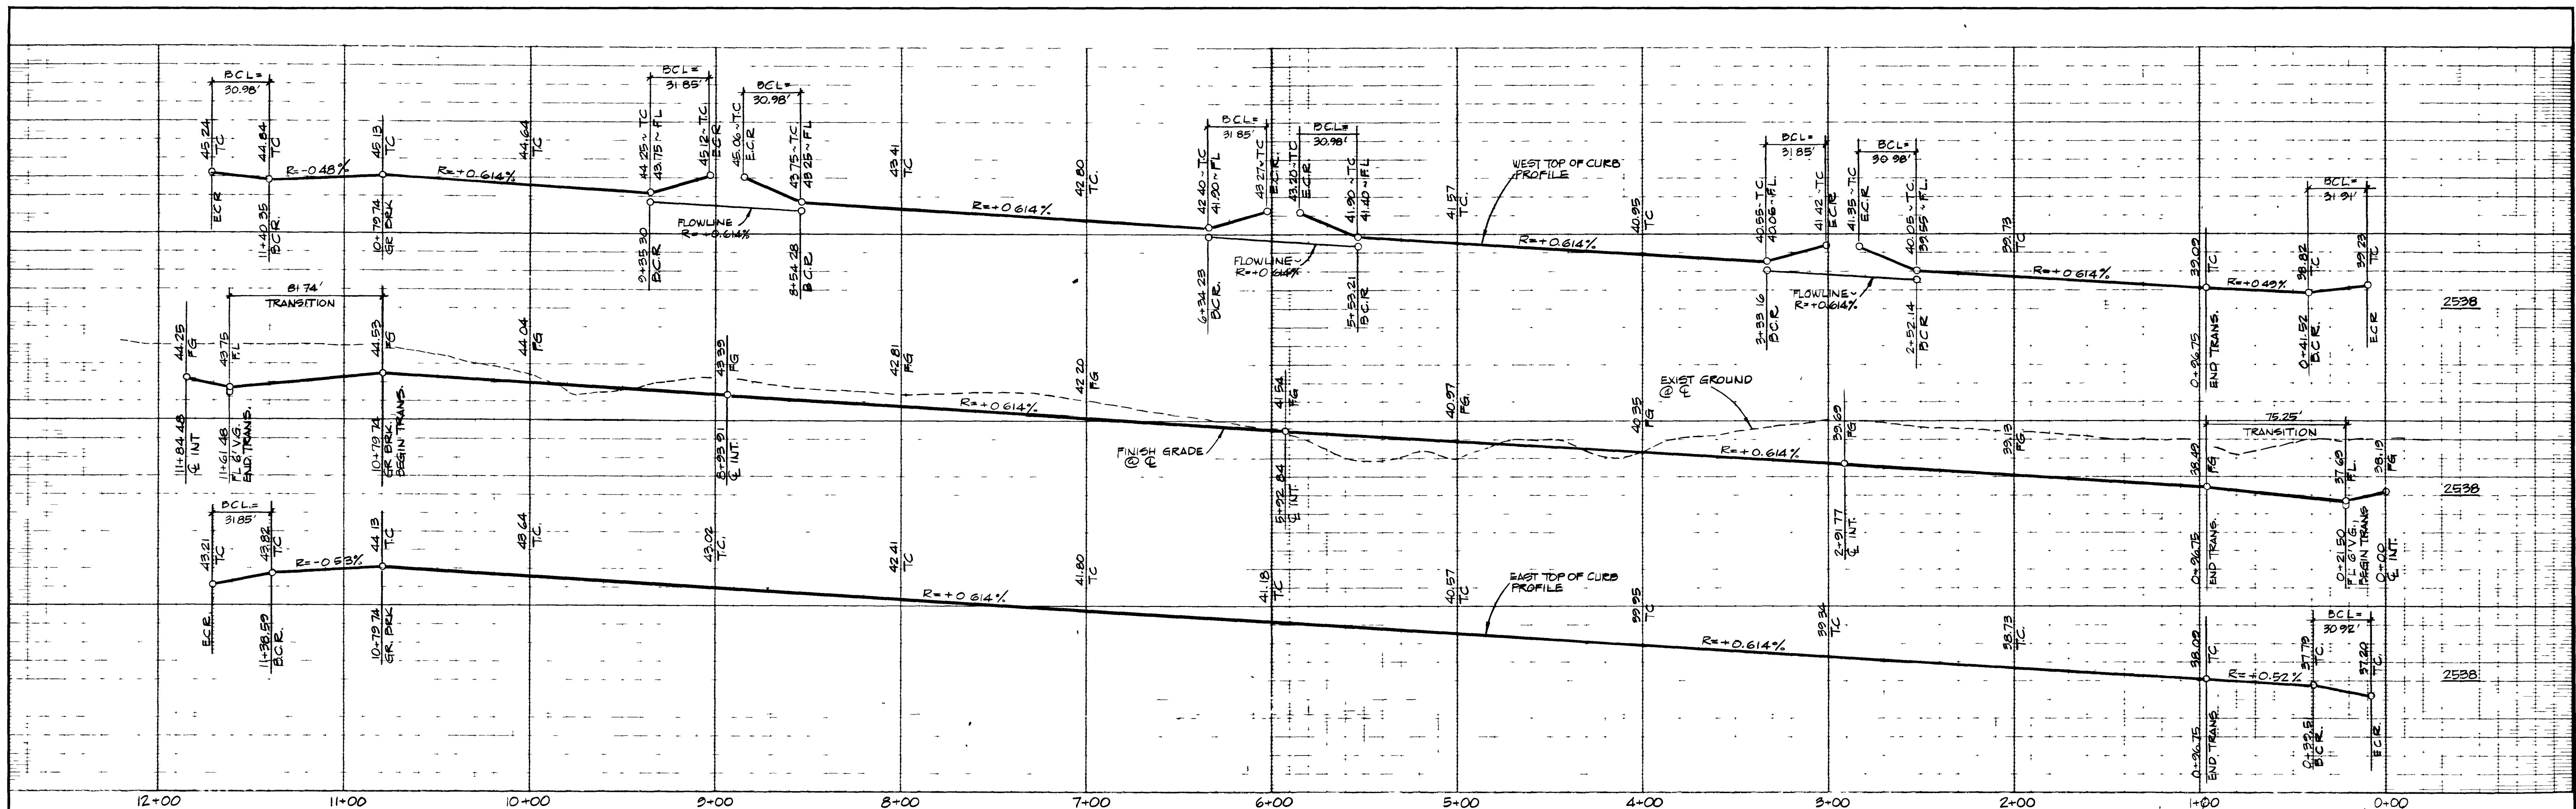


CURVE TABLE

Nº	Δ	R	L	T
4	88° 34' 32"	20.00	30.92	19.51
5	91° 25' 28"	20.00	31.91	20.50
6	88° 45' 16"	20.00	30.98	19.56
7	91° 14' 44"	20.00	31.85	20.44

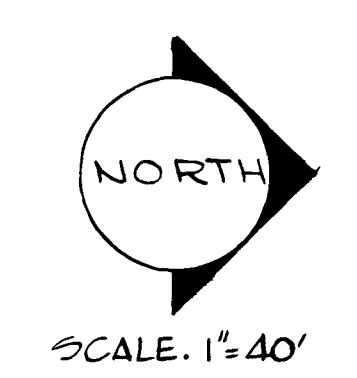

SCALE: 1"=40'

APPROVED
 CLV CITY ENGINEER
 N/A
 CLV FIELD OPERATIONS ENGINEER
 CLV QUALITY CONTROL ENGINEER
 CLV TRAFFIC ENGINEER

SUBMITTED BY
 CHARLEY R. JOHNSON, P.E.
 NEVADA CERTIFICATE NO. 3005
 DATE 12/21/78



CONSULTING ENGINEERS • PLANNERS
 2209 PARADISE ROAD LAS VEGAS, NEVADA 89105
 (702) 735-0227

CHARLESTON RAINBOW- UNIT 17C
STREET PLAN & PROFILE
VEEDER DRIVE

SCALE:	WO NO. LOGG-ITC	DATE	SHEET	OF
HORIZ 1"=40'	DES MC	12/21/78	4	10
VERT 1"=4'	CHK	REV		

3796

1078-1055-17C

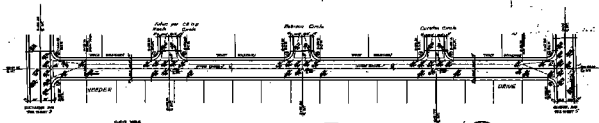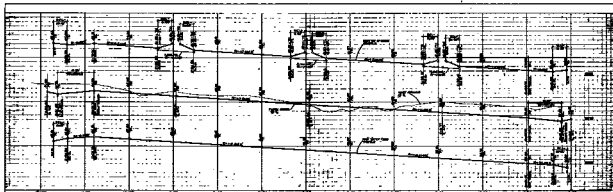







